



Ground Floor Plan

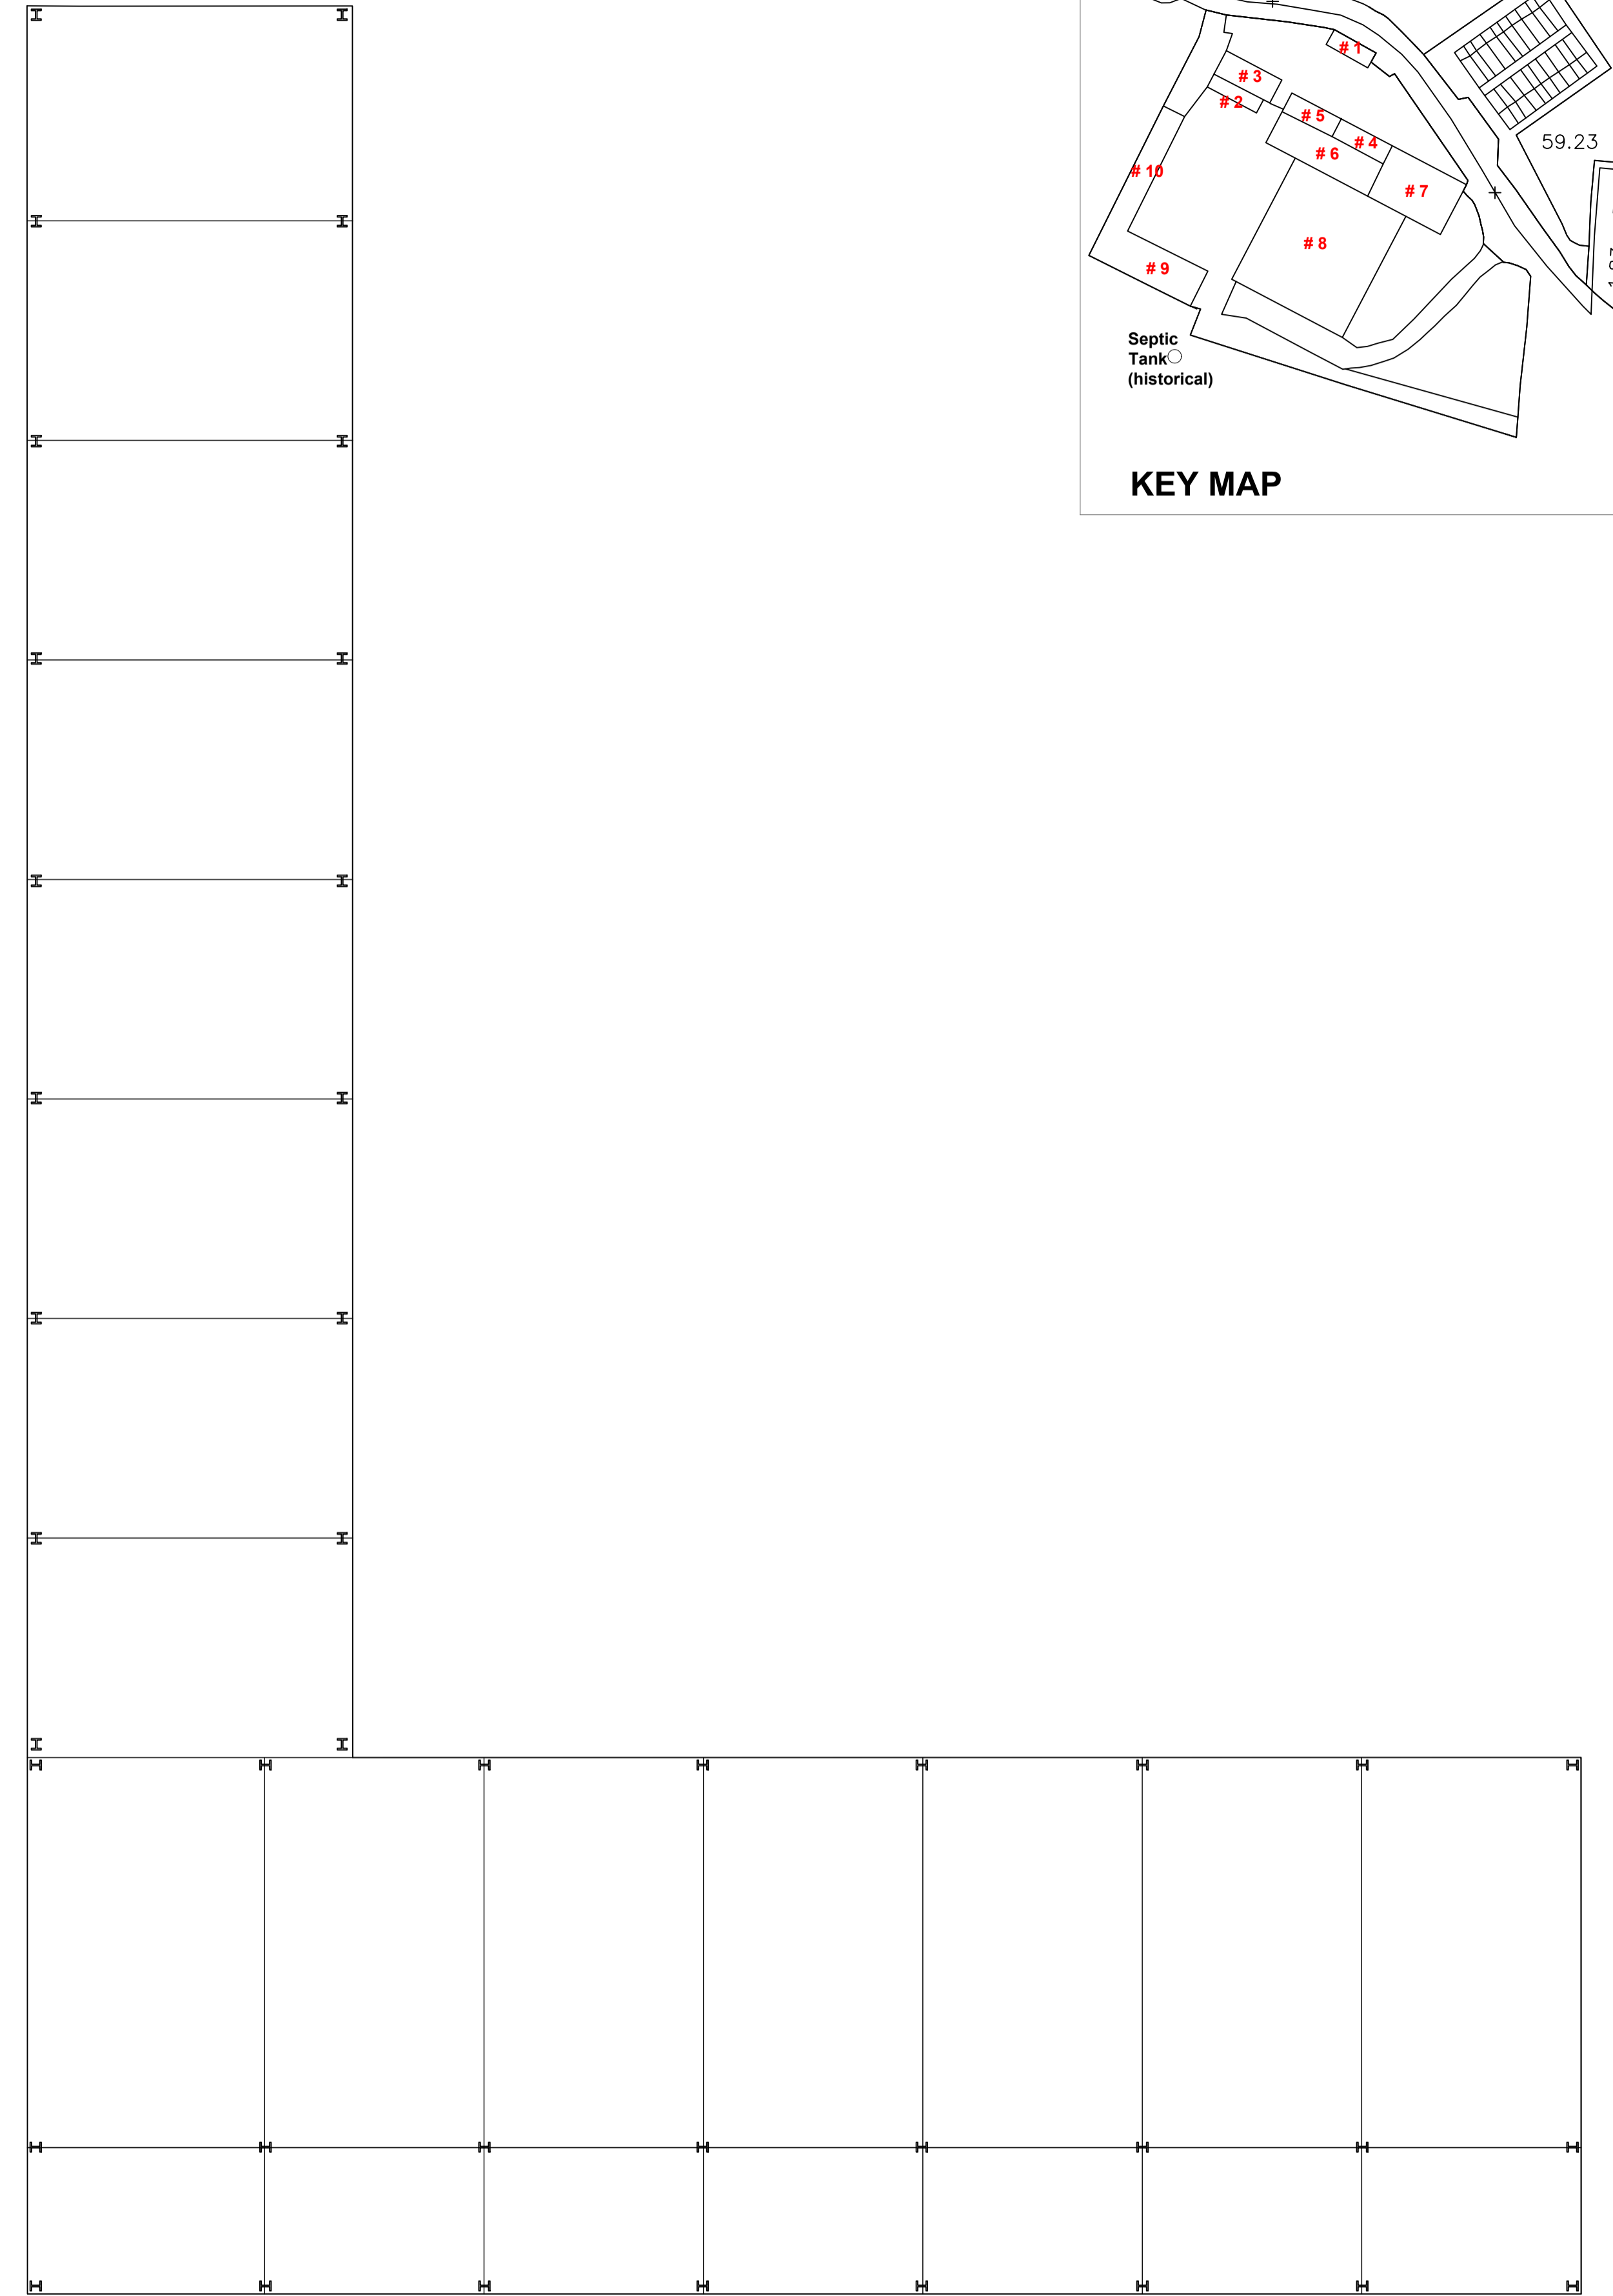

Mezzanine Floor Plan

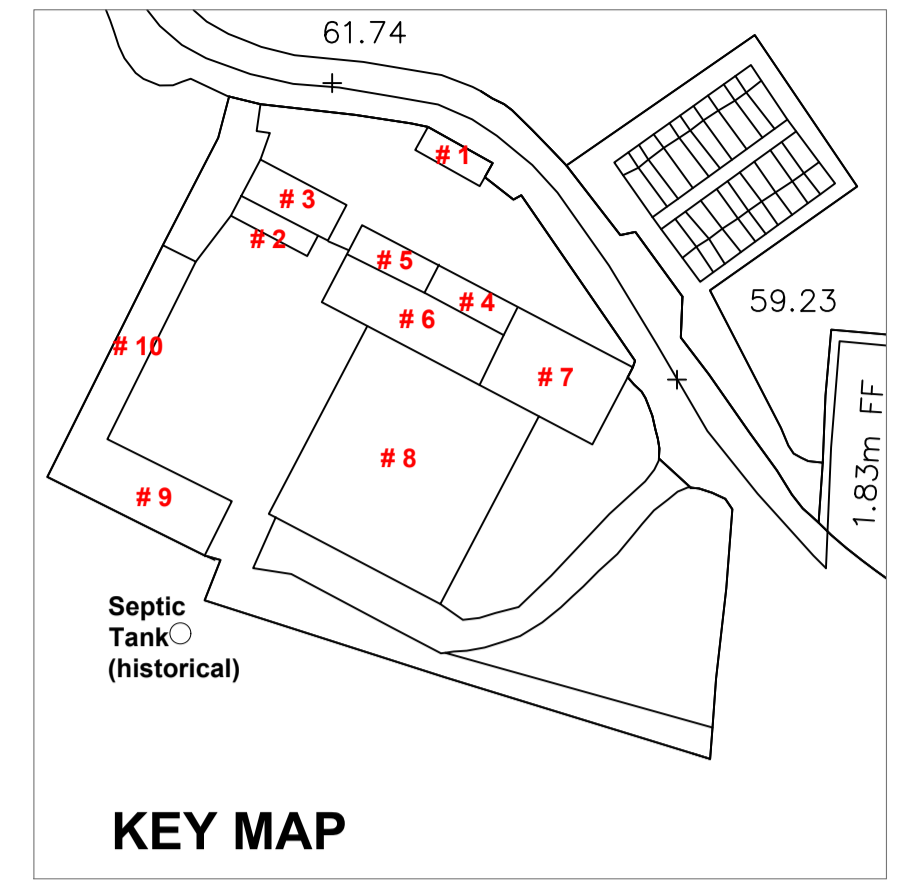

# # 09a - Store & 10 - Workshop

Layout ID:	<b>PLA-17 Existing Structures for Demolition</b>	Scale:	1:100 (@A1)
Project:	<b>Barnhill Development, Co. Dublin</b>	Job No:	D1408
Drawing Name:	<b>09a - Store &amp; 10 - Workshop</b>	Series:	Existing Structures
		Date:	14/07/2022
		Status:	
		Revision:	