




FIFTH FLOOR PLAN
SCALE 1:200

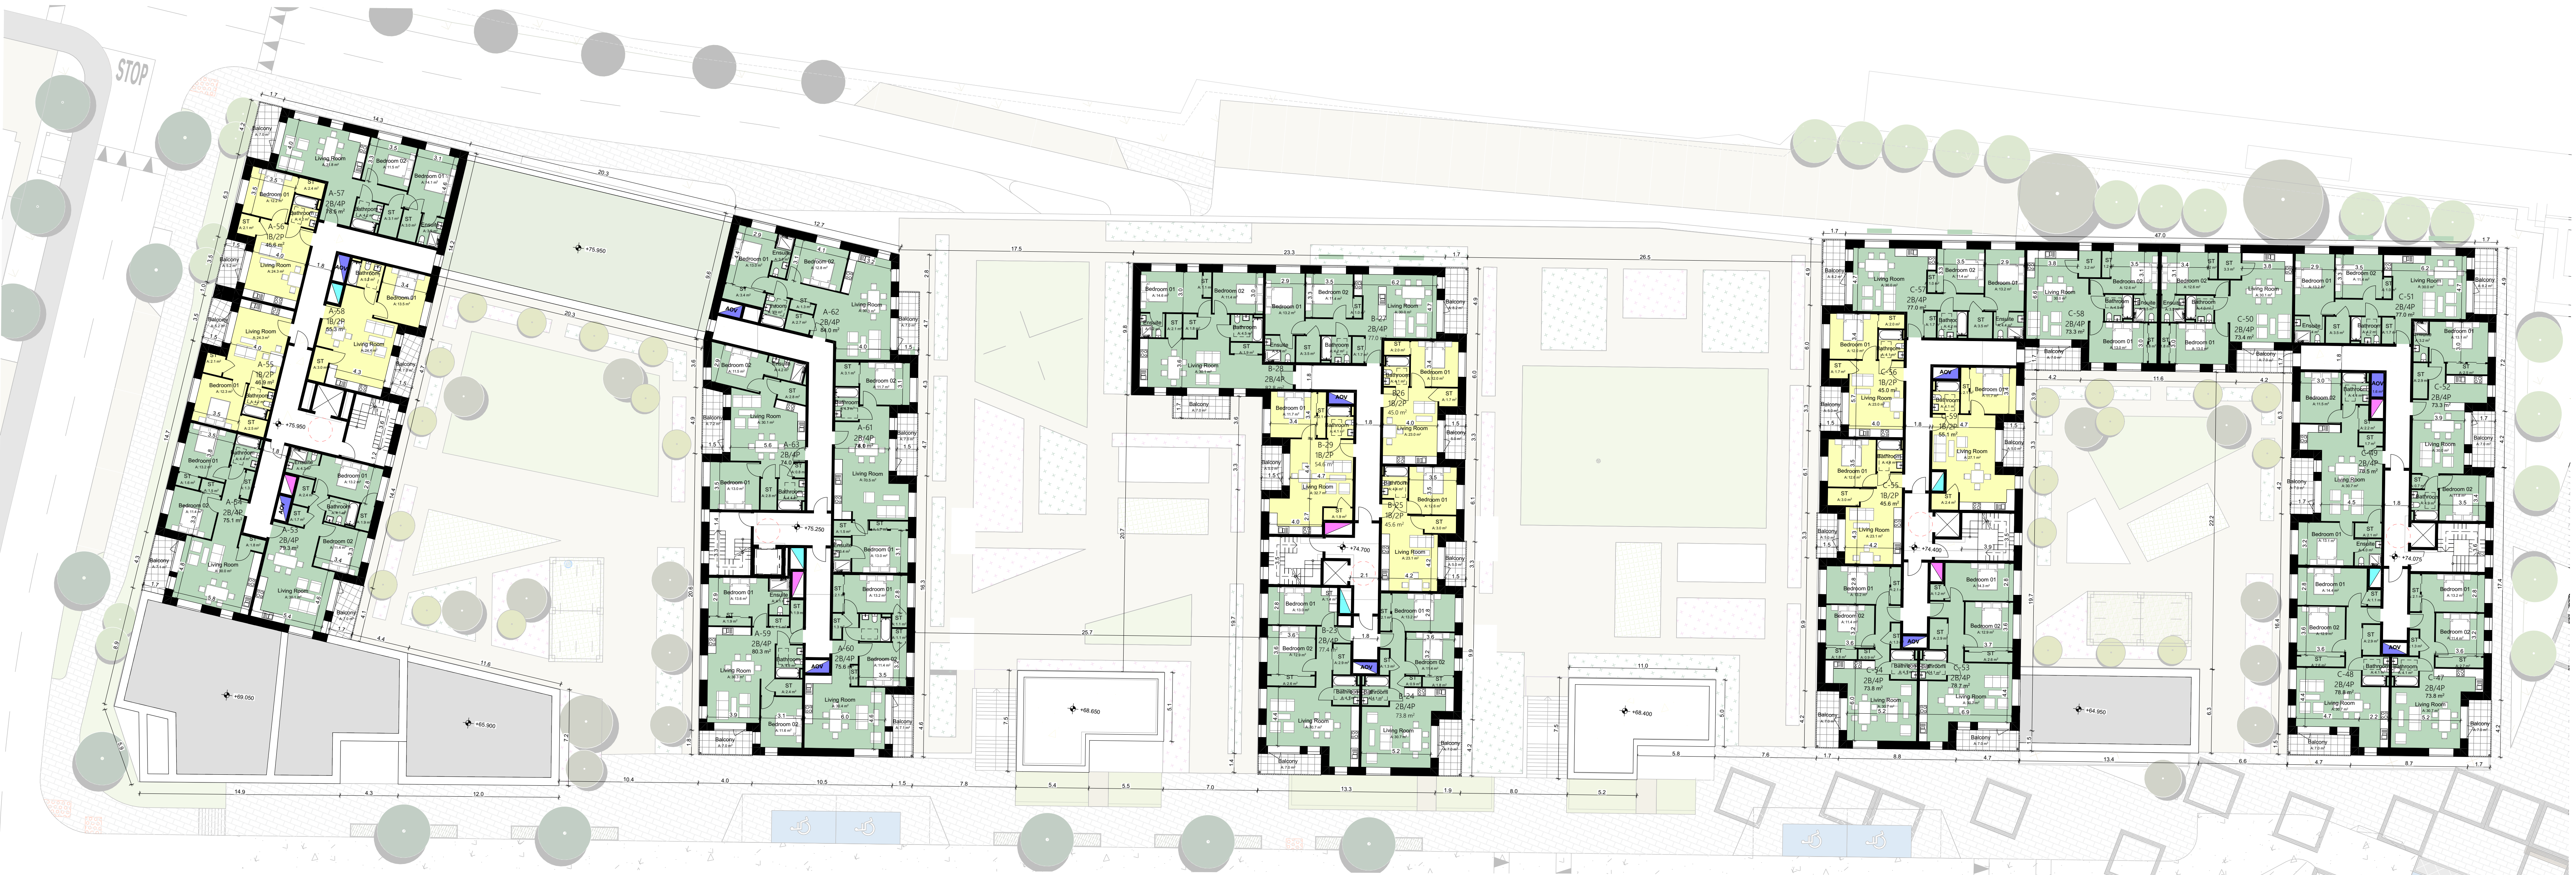

FOURTH FLOOR PLAN
SCALE 1:200

Notes

Do not scale from this drawing.
Use figured dimensions only.
All errors and omissions to be reported to the Architect.
This drawing is to be read in conjunction with relevant consultant's drawings.
All dimensions are in millimetres and all levels are in meters to match Datums unless otherwise noted.

This drawing is for planning purposes only and not for construction.
This drawing or design may not be reproduced without permission.

Note:


For further detail landscape, engineer, traffic, etc., please refer to the consultants drawings.

NOTES ON FINISHES:

- ROOF: GREEN ROOF FINISH WHERE INDICATED, FOR MORE DETAILS, SEE LANDSCAPE ARCHITECT'S DRAWINGS.
- WALLS: SELECTED CLAY BRICKWORK WHERE INDICATED OTHERWISE SELECTED SELF-COLOURED RENDER
- JOINERY: ALL WINDOWS AND DOORS, FRAMES AND LEAFS TO BE ALUMINIUM POWDER COATED TO APPROVED COLOUR OR UPVC OR PAINTED TIMBER TO APPROVED COLOUR. OBSCURE GLAZING WHERE INDICATED WINDOWS.
- RAINWATER GOODS: GUTTERS, DOWNPIPES AND FIXINGS TO BE uPVC OR ALUMINIUM POWDER COATED TO SELECTED COLOUR TO MATCH ROOF SLATES.
- SOLAR PANELS: INDICATIVE SOLAR PANEL POSITION, FINAL SOLAR PANEL POSITION TO BE CONFIRMED ACCORDINGLY TO ORIENTATION. THE SOLAR PANELS ARE A PROVISIONAL OPTION TO SATISFY RENEWABLE ENERGY REQUIREMENTS OF BUILDING REGULATIONS PART L. SOLAR PANELS MAY BE OMITTED IN FAVOUR OF ALTERNATIVE RENEWABLE ENERGY OPTIONS.

SCHEDULE OF ACCOMMODATION		
UNIT TYPE	NO	TOTAL
BLOCK A		
1 BED	18	
2 BED	56	
3 BED	00	
TOTAL	74	74
BLOCK B		
1 BED	19	
2 BED	22	
3 BED	00	
TOTAL	41	10
BLOCK C		
1 BED	22	
2 BED	72	
3 BED	00	
TOTAL	94	94
DUPLEX		
1 BED	00	
2 BED	02	
3 BED	00	
TOTAL	02	02
TOTAL UNITS		
UNIT TYPE	NO	TOTAL
1 BED	59	45 sqm
2 BED	152	73 sqm
3 BED	00	90 sqm
TOTAL	211	211

CAR PARKING	
UNDERCROFT	125
SURFACE	45
TOTAL	170
DISABLE	09
FOR RESIDENTS	170
FOR VISITORS	00
BICYCLE PARKING	
UNDERCROFT	315
SURFACE	90
TOTAL	405
FOR RESIDENTS	363
FOR VISITORS	22
TRAIN STATION BIKE PROVISION	
VISITORS	10
SECURE STORAGE	72
TOTAL	82

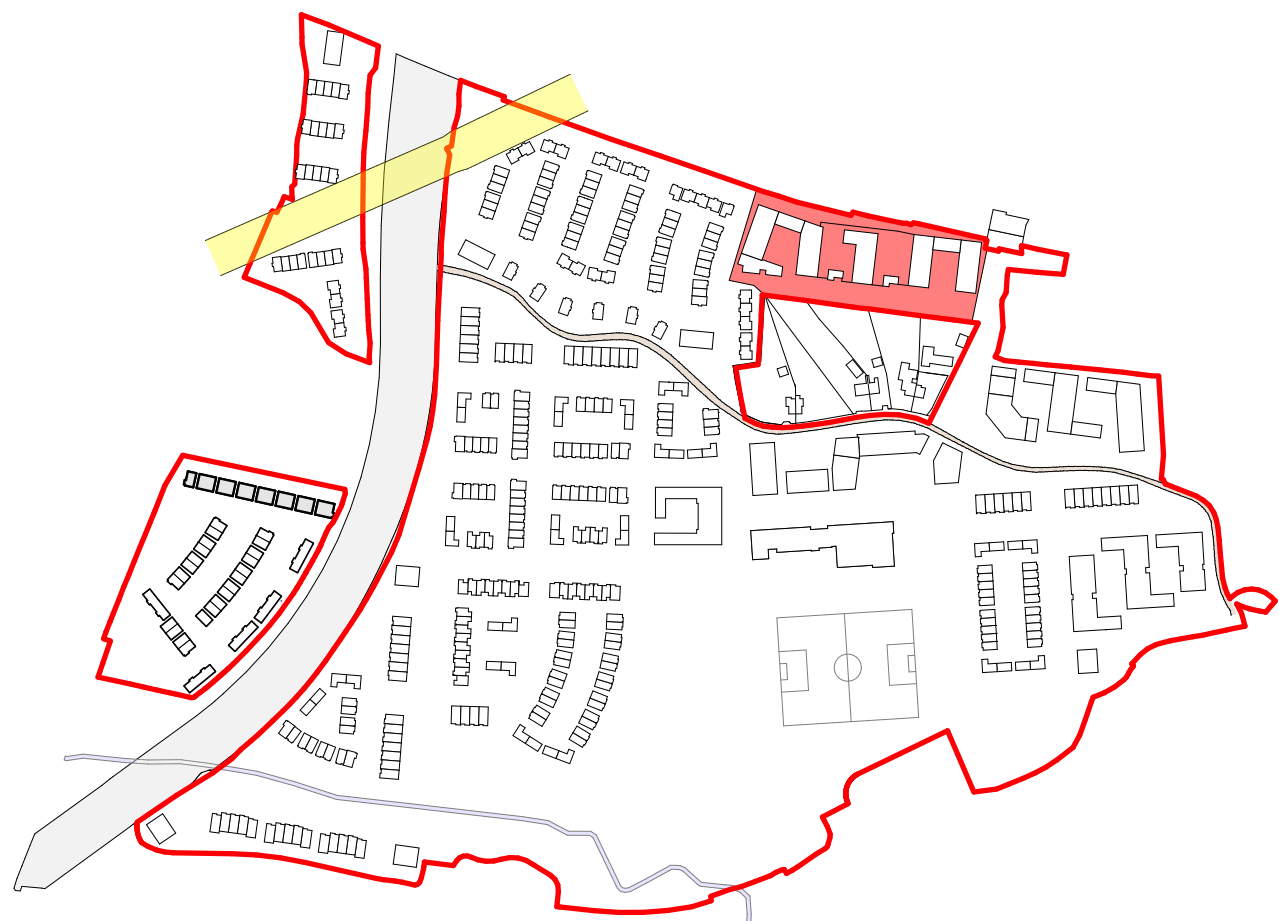

KEY PLAN (NTS)