



1 00 - Ground Floor Plan
1: 100

Area Legend


- 1 BED
- 3 BEDS
- BIN STORE
- CIRCULATION



2 01 - First Floor Plan
1: 100

Area Legend

- 2 BEDS
- CIRCULATION

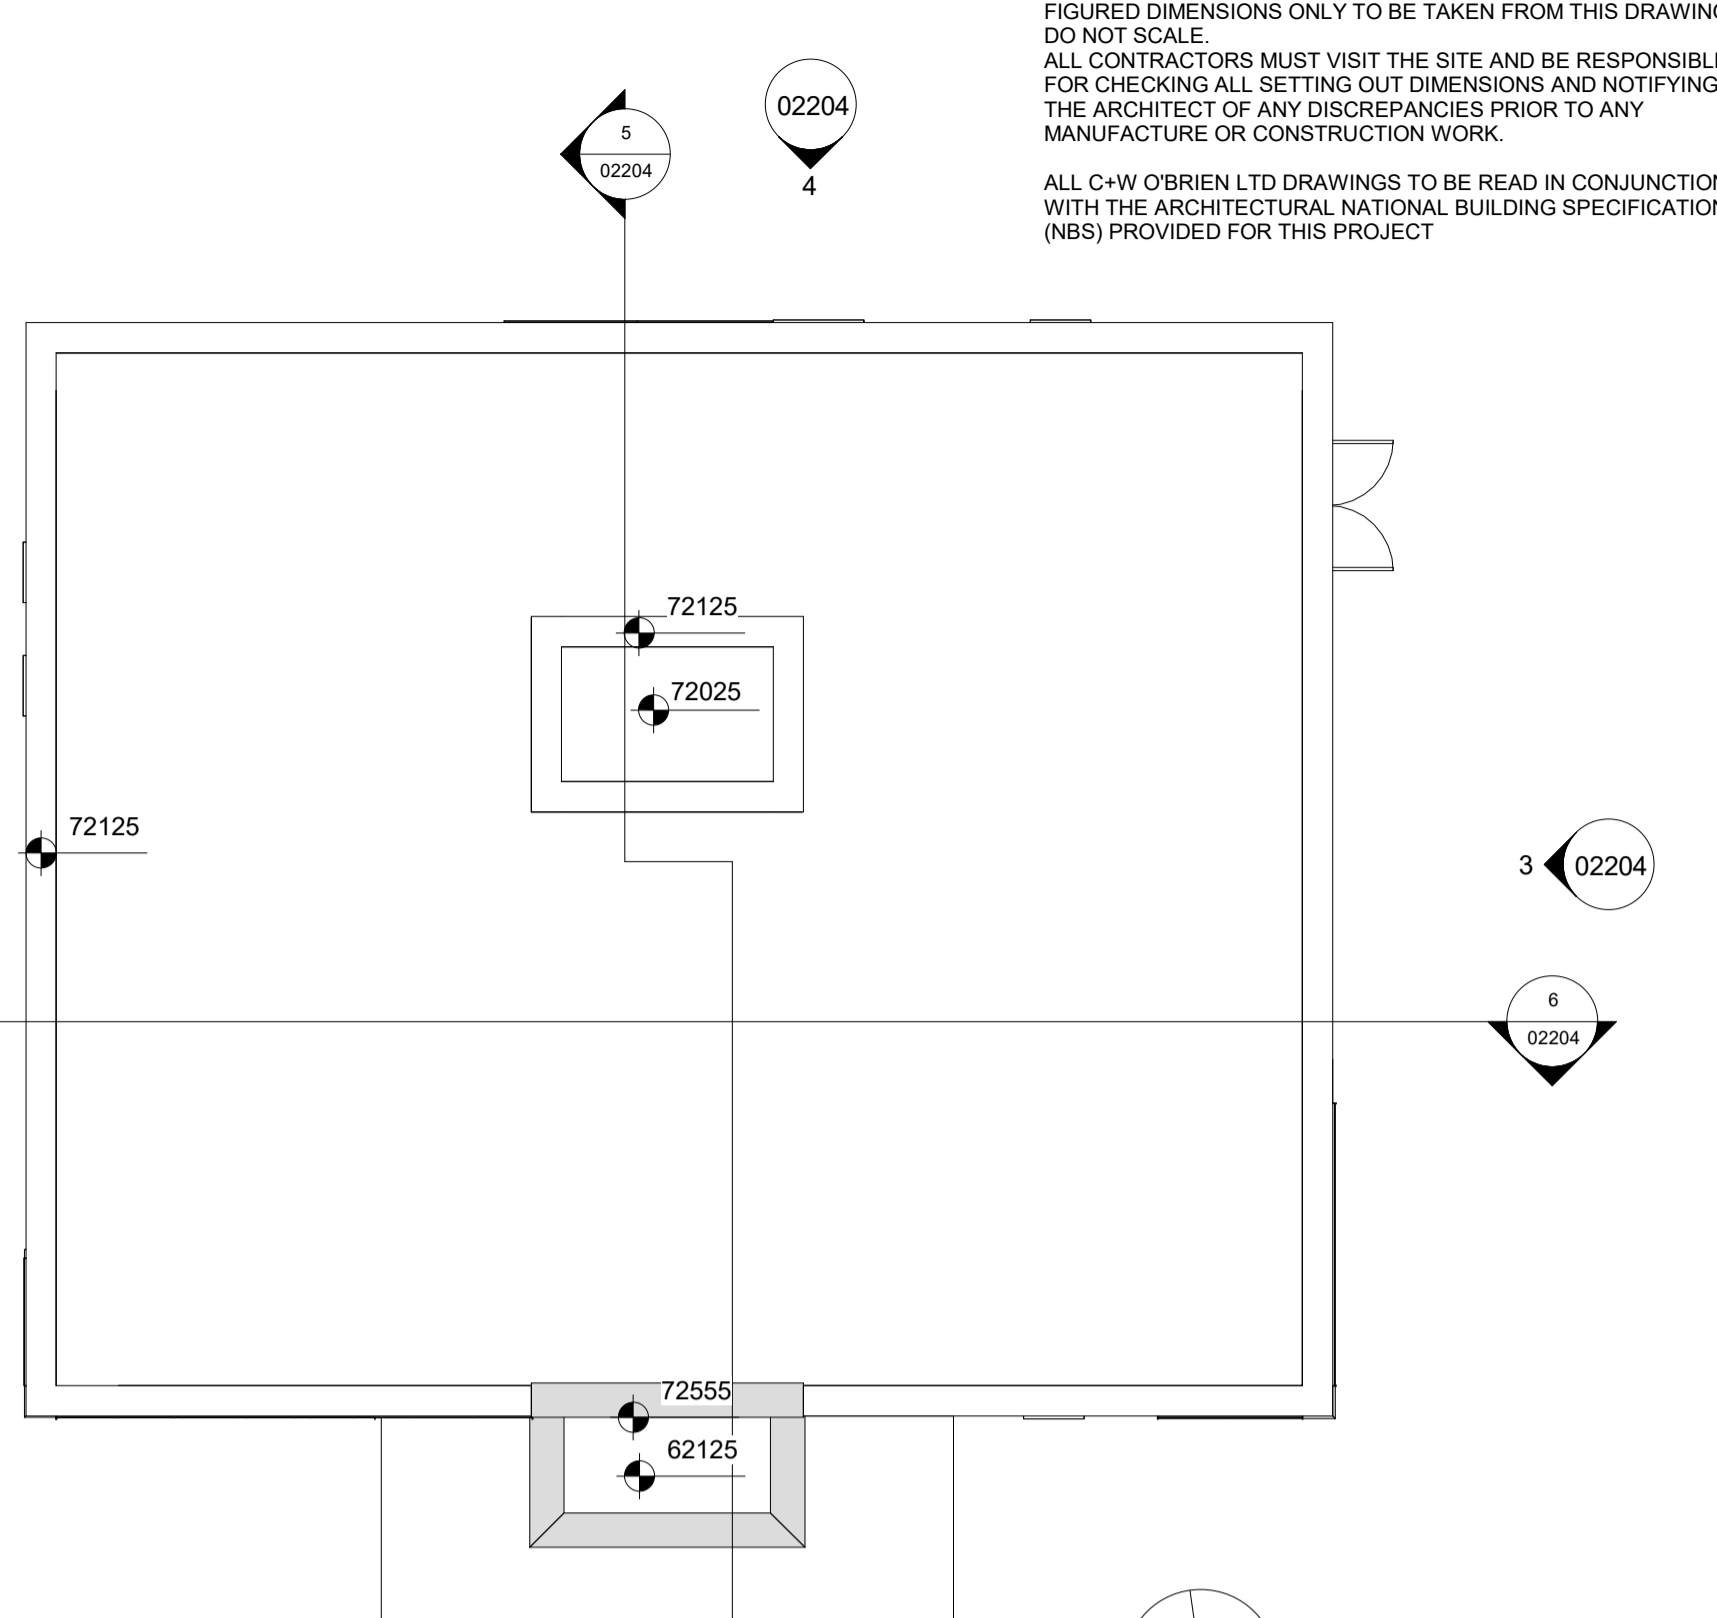

5 Roof Plan
1: 100



3 02 - Second Floor Plan
1: 100

Area Legend

- 2 BEDS
- CIRCULATION



4 03 - Third Floor Plan
1: 100

Area Legend

- 2 BEDS
- CIRCULATION

Accommodation Schedule		
Name	Area	Area Type(No of Person)
A1-0-01	102.0 m ²	3 BED (5P)
A1-0-02	50.6 m ²	1 BED (2P)
A1-1-01	80.2 m ²	2 BED (4P)
A1-1-02	84.7 m ²	2 BED (4P)
A1-2-01	80.2 m ²	2 BED (4P)
A1-2-02	84.7 m ²	2 BED (4P)
A1-3-01	80.2 m ²	2 BED (4P)
A1-3-02	84.7 m ²	2 BED (4P)

GENERAL NOTES

THIS DRAWING TO BE READ IN CONJUNCTION WITH ARCHITECT'S DRAWINGS, CONSULTANT ENGINEER'S DRAWINGS AND SPECIFICATIONS & LANDSCAPE ARCHITECTS DRAWINGS

FINAL SOLAR PANEL POSITION DEPENDS ON HOUSE ORIENTATION THE EXACT LOCATION & ORIENTATION WILL BE DEPENDENT ON FINAL BER RATING. SOLAR PANELS MAY BE OMITTED IN FAVOUR OF ALTERNATIVE RENEWABLE ENERGY SOURCE.

CHARACTER AREAS:
A- BARNHILL STREAM
B- BARNHILL CROSS
C- BARNHILL RESCIENT
D- STATION Q SOUTH

Floor Plan Key

- HP - Hot Press
- ST - Storage
- Ens- En Suite
- KLD - Kitchen/Living/Dining
- PAS - Private Access Area
- AOV - Automatic Opening Vent

Rev	Description	Date	Dr	App by
P03	Planning Application	27/06/22	CS	DT
P02	Pre App to An Bord Pleanála	15/10/21	CS	DT
P01	First Issue	01/09/21	CS	DT

Project Stage

PLANNING

Client:
Alanna Homes and Alcove Ireland Four Ltd

Project:
Barnhill Garden Village SHD
Barberstown, Barnhill and Passifoucan,
Clonsilla, Dublin 15


Drawing Title:
APARTMENT-1-D-FLOOR PLANS

Drawn	Checked	Paper Size	Scale	Date
CS	AM	A1	As indicated	@A1 01/09/21

Project No.	Drawing No.	Revision
PE18119	02203	P03

File Name:
PE18119-CWO-A1-ZZ-DR-A-02203

Status:

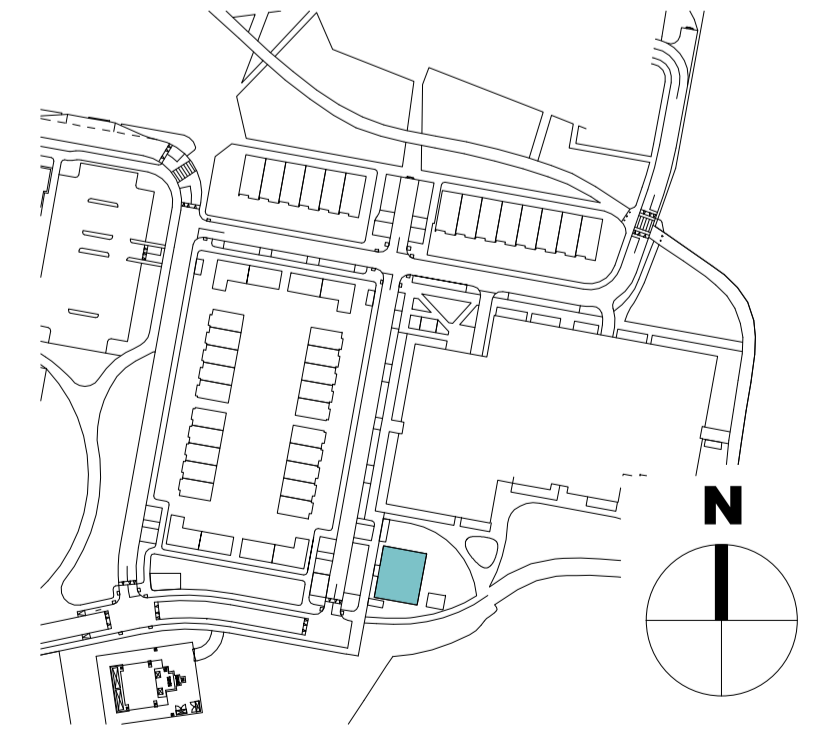

00 KEY PLAN (SQS AREA-D)
1: 2500

SUBJECT HOUSE TYPE SHOWN IN COLOUR