

00 KEY PLAN (CROSS AREA-B)
1 : 2500

SUBJECT HOUSE TYPE SHOWN IN COLOUR

07-SEVENTH FLOOR-ACC SCHEDULE		
Name	Area Type(No of Person)	Area
138	2 BED (4P)	80.0 m ²
139	2 BED (4P)	80.0 m ²
140	2 BED (4P)	82.8 m ²
141	1 BED (2P)	54.5 m ²
142	3 BED (5P)	102.5 m ²

Green Roof. Refer to Landscape Drawings.

Floor Plan Key
ES - En suite
ST - Storage
KLD - Kitchen/Living/Dining
AOV - Automatic Opening Vent
HP - Hot Press

GENERAL NOTES
THIS DRAWING TO BE READ IN CONJUNCTION WITH ARCHITECT'S DRAWINGS, CONSULTANT ENGINEERS DRAWINGS AND SPECIFICATIONS & LANDSCAPE ARCHITECTS DRAWINGS.
SOLAR PANEL POSITION DEPENDS ON HOUSE ORIENTATION THE EXACT LOCATION & ORIENTATION WILL BE DEPENDENT ON FINAL BER RATING. SOLAR PANELS MAY BE OMITTED IN FAVOUR OF ALTERNATIVE RENEWABLE ENERGY SOURCE.
CHARACTER AREAS:
A- BARNHILL STREAM
B- BARNHILL CROSS
C- BARNHILL CRESCENT
D- STATION Q SOUTH

Rev	Description	Date	Dr	App by
P03	Planning Application	27/06/22	CS	DT
P02	Pre App to An Bord Pleanála	15/10/21	CS	DT
P01	First Issue	01/09/21	CS	DT

PLANNING

Client:
Alanna Homes and Alcove Ireland Four Ltd.

Project:
Barnhill Garden Village SHD
Barberstown, Barnhill and Passyficuan,
Clonsilla, Dublin 15.

Drawing Title:
APARTMENT-2-SEVENTH FLOOR PLAN

Drawn	Checked	Paper Size	Scale	Date
CS	AM	A1	As indicated @A1	27/06/22

Project No.	Drawing No.	Revision
PE18119	02308	P03


File Name:
PE18119-CWO-A2-07-DR-A-02308

Status:
PLANNING STAGE



No.1 Sarsfield Quay, Dublin 7, D07 R9FH
t: 01 518 0170 e: admin@cwoarchitects.ie
Dublin | Cork | Galway | London | UK & Europe +
www.cwoarchitects.ie

Please consider the environment before printing this sheet

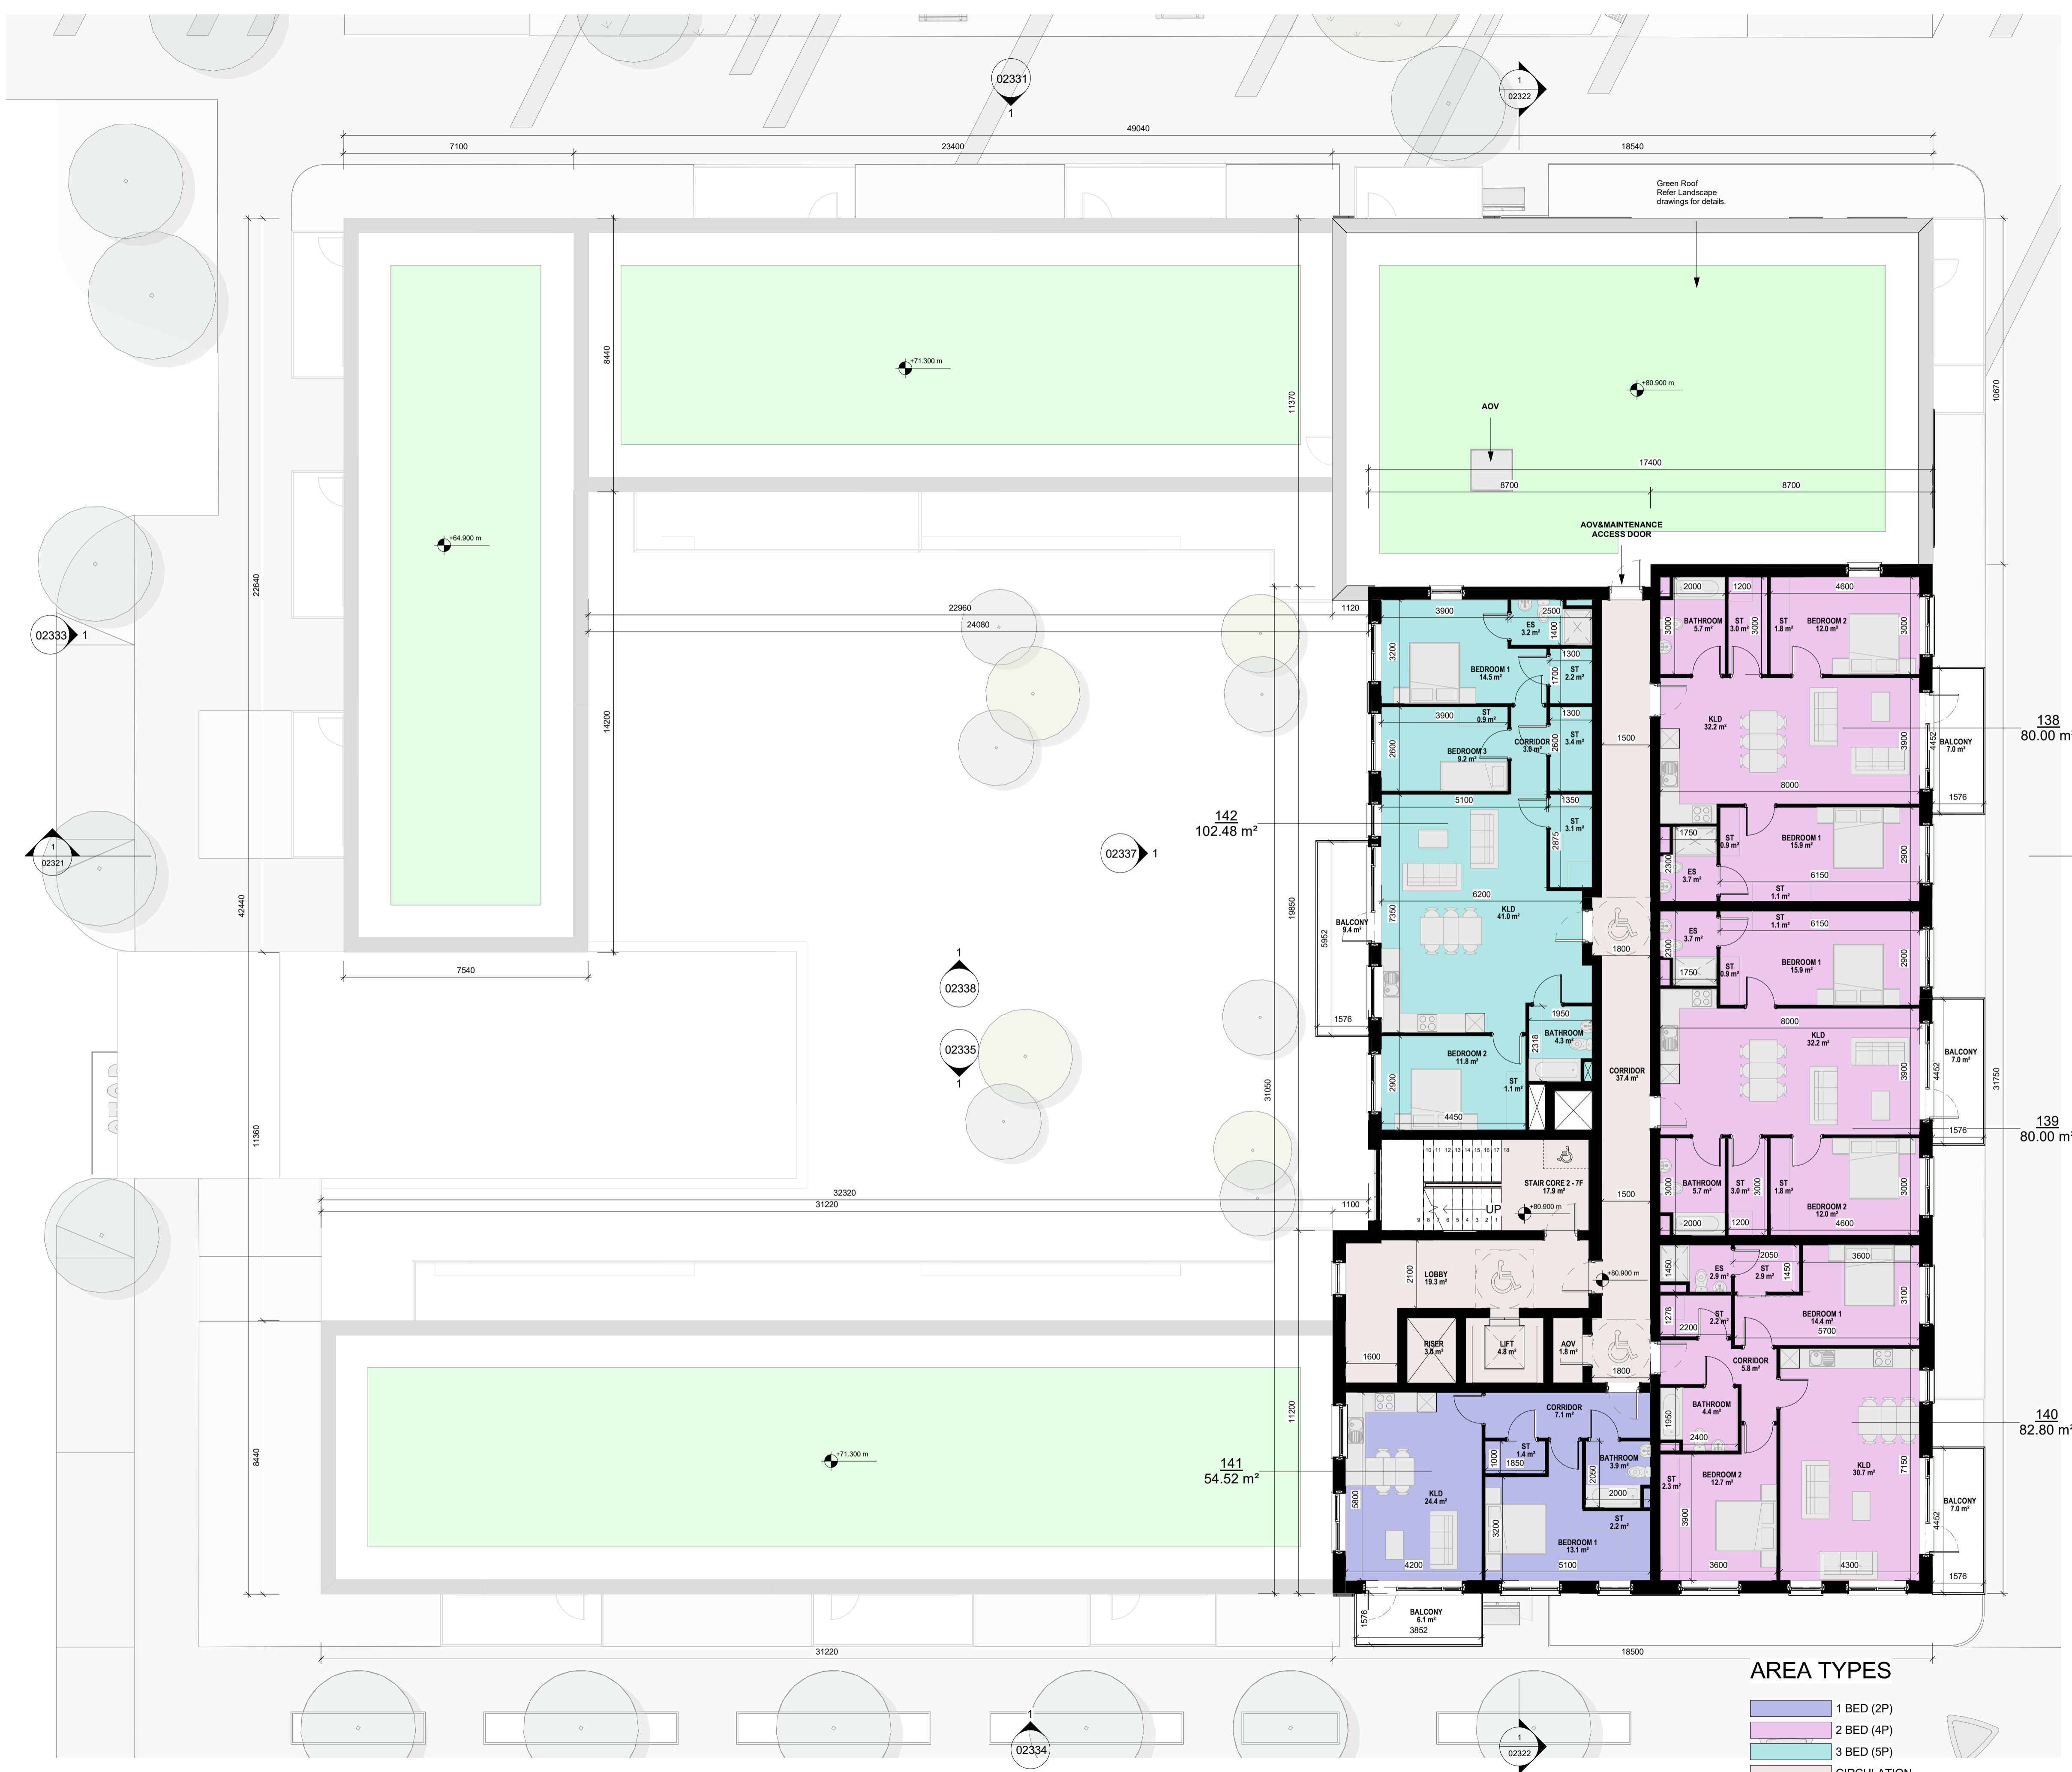

AREA TYPES

1 BED (2P)
2 BED (4P)
3 BED (5P)
CIRCULATION

1 07 - Seventh Floor Plan
1 : 100