

**00 KEY PLAN (SQS AREA-D)**

1 : 2500  
SUBJECT HOUSE TYPE SHOWN IN COLOUR

08-Eighth Floor Accommodation Schedule			
Name	Unit Type	Area	
192	2 BED (4P)	81.30 m <sup>2</sup>	02432
193	2 BED (4P)	81.30 m <sup>2</sup>	02431

**Floor Plan Key**

- ES - En suite
- ST - Storage
- KLD - Kitchen/Living/Dining
- AOV - Automatic Opening Vent
- PAS - Private Amenity Space

**GENERAL NOTES**

THIS DRAWING TO BE READ IN CONJUNCTION WITH ARCHITECT'S DRAWINGS, CONSULTANT ENGINEER'S DRAWINGS AND SPECIFICATIONS & LANDSCAPE ARCHITECT'S DRAWINGS.

PHOTOVOLTAIC PANEL LOCATIONS SHOWN ARE INDICATIVE FINAL SOLAR PANEL POSITION DEPENDS ON HOUSE ORIENTATION THE EXACT LOCATION & ORIENTATION WILL BE DEPENDENT ON FINAL BEER RATING. SOLAR PANELS MAY BE OMITTED IN FAVOUR OF ALTERNATIVE RENEWABLE ENERGY SOURCE.

Rev	Description	Date	Dr	App
P03	Planning Application	27/06/22	CS	DT
P02	Pre App to An Bord Pleanála	15/10/21	CS	DT
P01	First Issue	01/09/21	CS	DT

**PLANNING**

Client:  
Alanna Homes and Alcove Ireland Four Ltd

Project:  
Barnhill Garden Village SHD  
Barberstown, Barnhill and Passyficouan,  
Clonsilla, Dublin 15.

Drawing Title:  
APARTMENT-3-4-5-EIGHTH FLOOR PLAN

Drawn	Checked	Paper Size	Scale	Date
CS	AH	A1	As indicated @A1	01/09/21

Project No.	Drawing No.	Revision
PE18119	02409	P03


File Name:  
PE18119-CWO-ZZ-08-DR-A-02409

Status:  
PLANNING STAGE



No. 1 Sarsfield Quay, Dublin 7, D07 R9FH  
t: 01 518 0170 e: admin@cwoarchitects.ie  
Dublin | Cork | Galway | London | UK & Europe +  
www.cwoarchitects.ie

Please consider the environment before printing this sheet

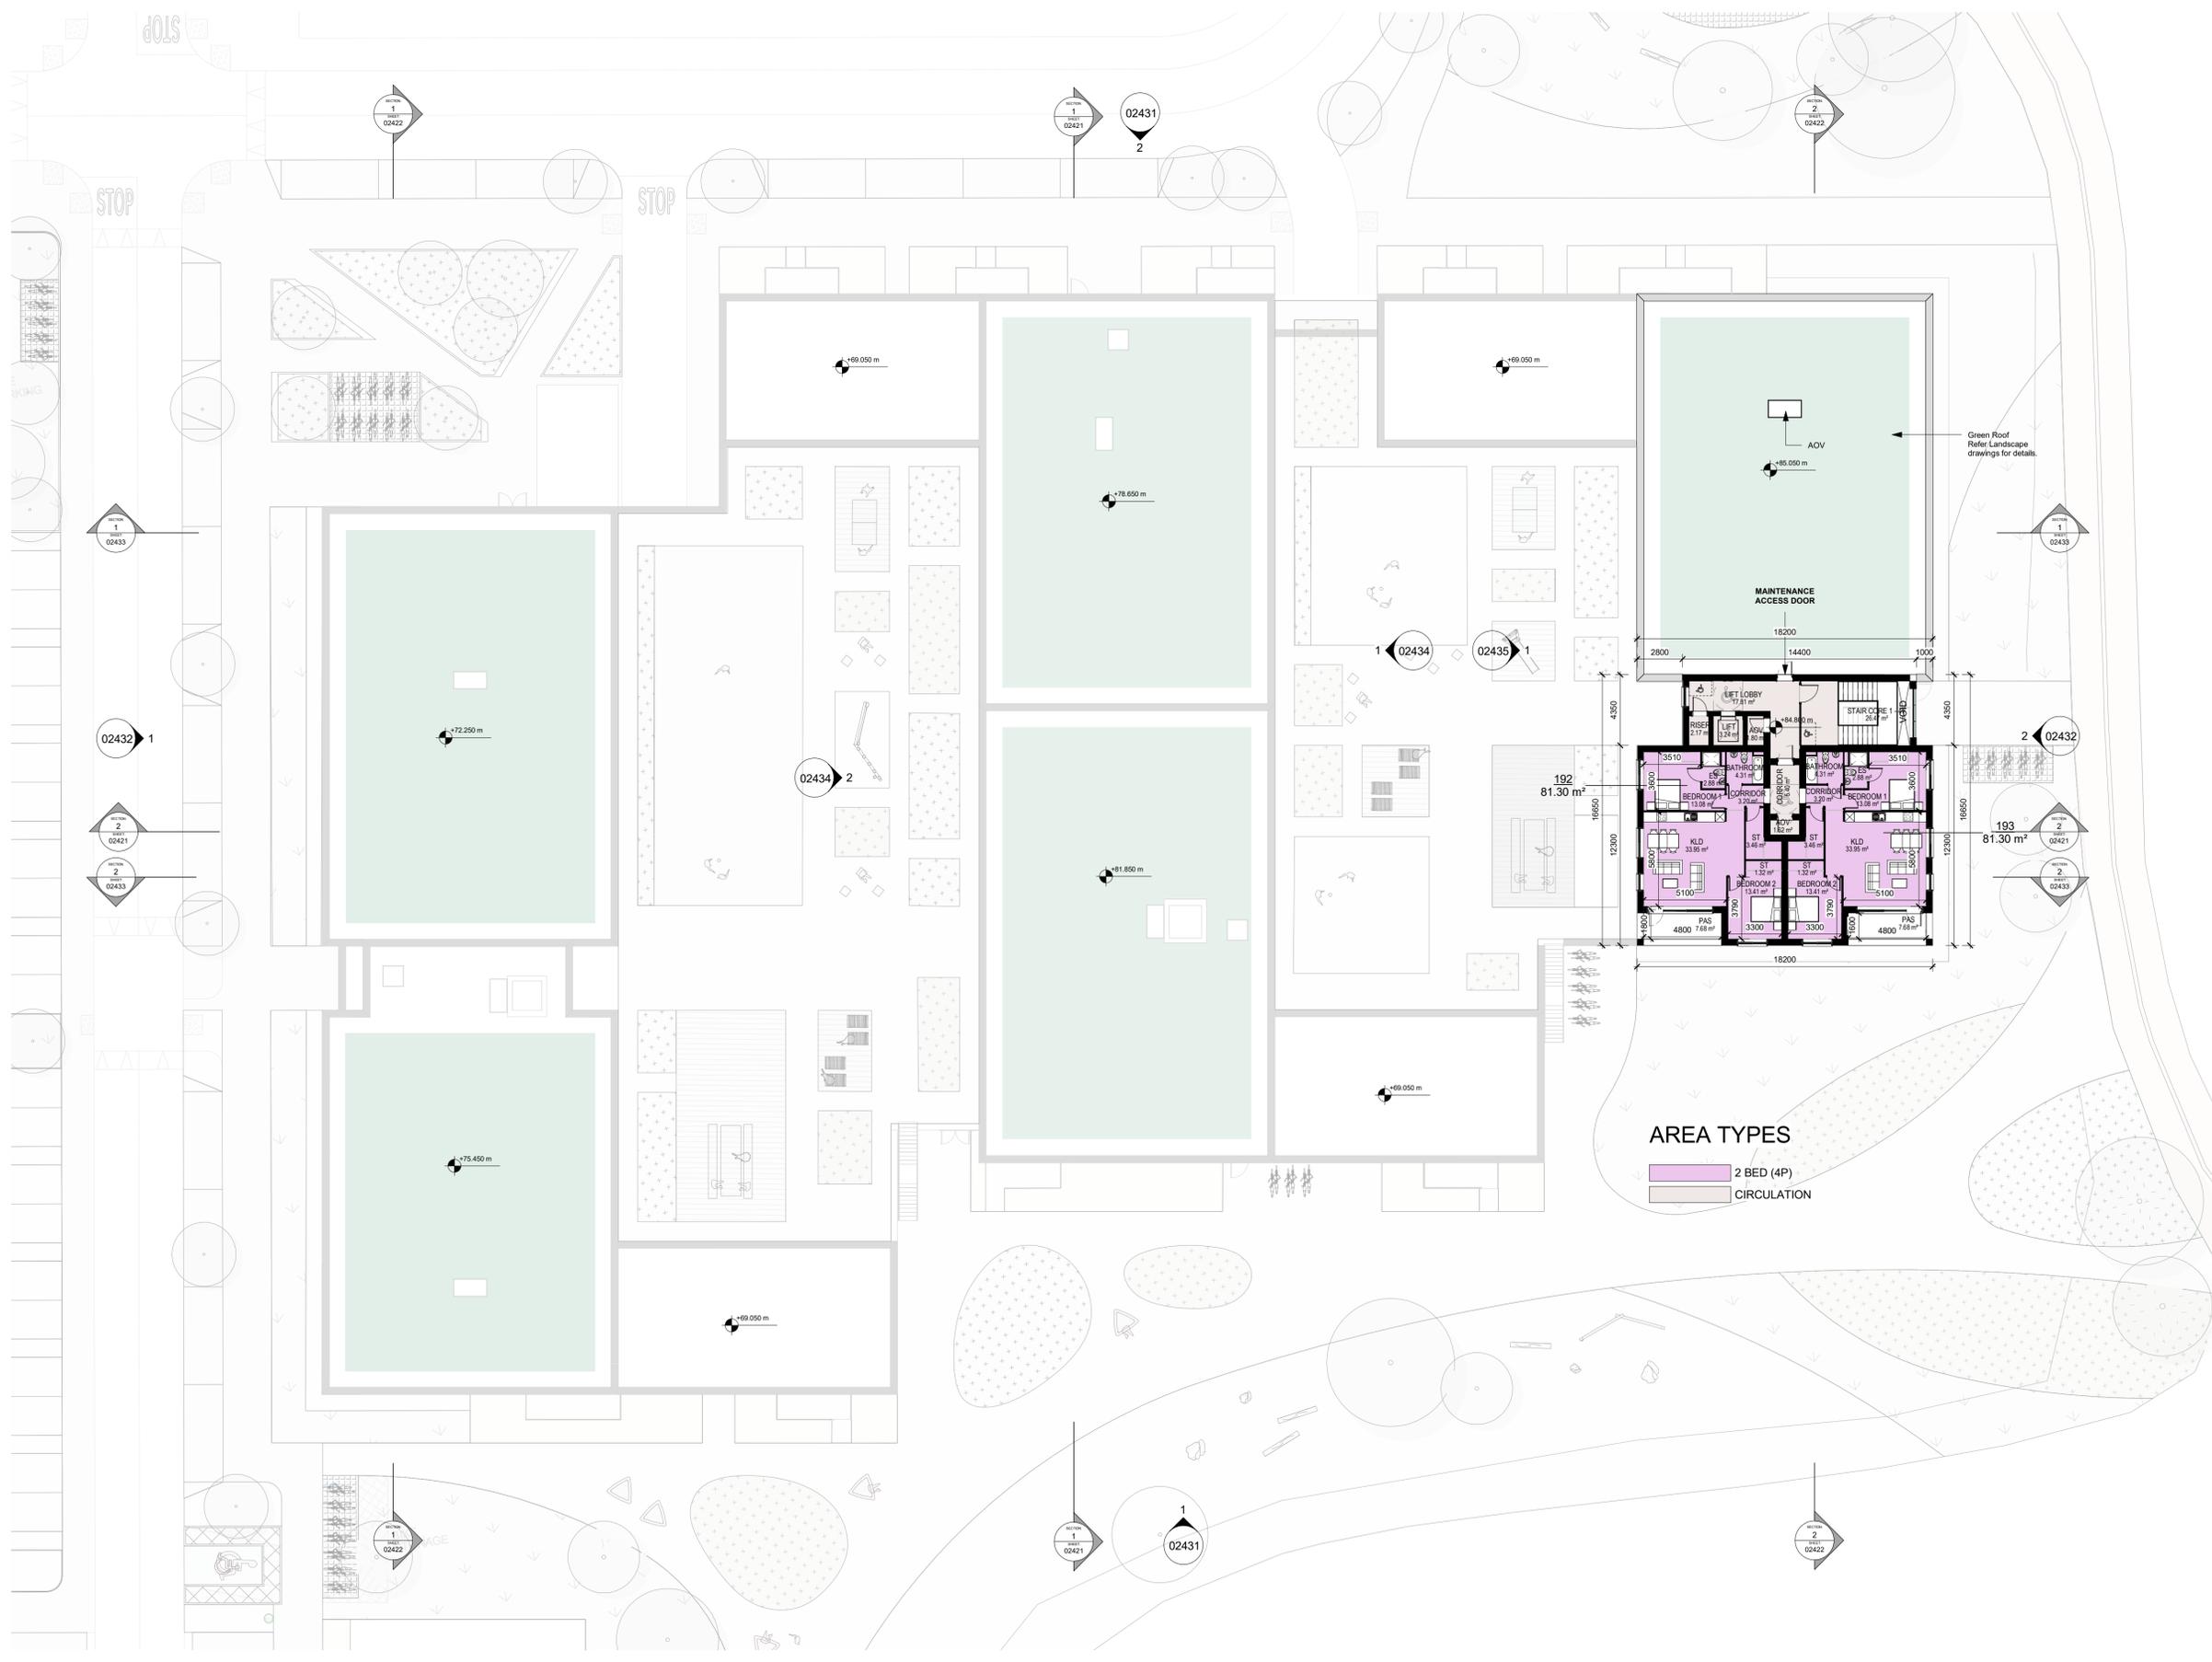

**1** 08 - Eighth Floor Plan  
1 : 200

