

00 KEY PLAN (SQS AREA-D)

1 : 2500
SUBJECT HOUSE TYPE SHOWN IN COLOUR

07- Seventh Floor Accommodation Schedule

Name	Unit Type	Area
186	2 BED (4P)	75.39 m ²
187	2 BED (3P)	71.71 m ²
188	2 BED (4P)	84.43 m ²
189	2 BED (4P)	75.39 m ²
190	2 BED (4P)	81.30 m ²
191	2 BED (4P)	81.30 m ²

Floor Plan Key

- ES - En suite
- ST - Storage
- KLD - Kitchen/Living/Dining
- AOV - Automatic Opening Vent
- PAS - Private Amenity Space

GENERAL NOTES

THIS DRAWING TO BE READ IN CONJUNCTION WITH ARCHITECT'S DRAWINGS, CONSULTANT ENGINEER'S DRAWINGS AND SPECIFICATIONS & LANDSCAPE ARCHITECT'S DRAWINGS.
PHOTOVOLTAIC PANEL LOCATIONS SHOWN ARE INDICATIVE FINAL SOLAR PANEL POSITION DEPENDS ON HOUSE ORIENTATION THE EXACT LOCATION & ORIENTATION WILL BE DEPENDENT ON FINAL BEER RATING. SOLAR PANELS MAY BE OMITTED IN FAVOUR OF ALTERNATIVE RENEWABLE ENERGY SOURCE.

Rev	Description	Date	Dr	App
P03	Planning Application	27/06/22	CS	DT
P02	Pre App to An Bord Pleanála	15/10/21	CS	DT
P01	First Issue	01/09/21	CS	DT

PLANNING

Client:
Alanna Homes and Alcove Ireland Four Ltd

Project:
Barnhill Garden Village SHD
Barberstown, Barnhill and Passyficouan,
Clonsilla, Dublin 15.

Drawing Title:
APARTMENT-3-4-5-SEVENTH FLOOR PLAN

Drawn	Checked	Paper Size	Scale	Date
CS	AM	A1	As indicated	01/09/21


Project No. PE18119
Drawing No. 02408
Revision P03

Status: PLANNING STAGE

C+W O'BRIEN ARCHITECTS

No.1 Sarsfield Quay, Dublin 7, D07 R9FH
t: 01 518 0170 e: admin@cwoarchitects.ie
Dublin | Cork | Galway | London | UK & Europe +
www.cwoarchitects.ie

Please consider the environment before printing this sheet

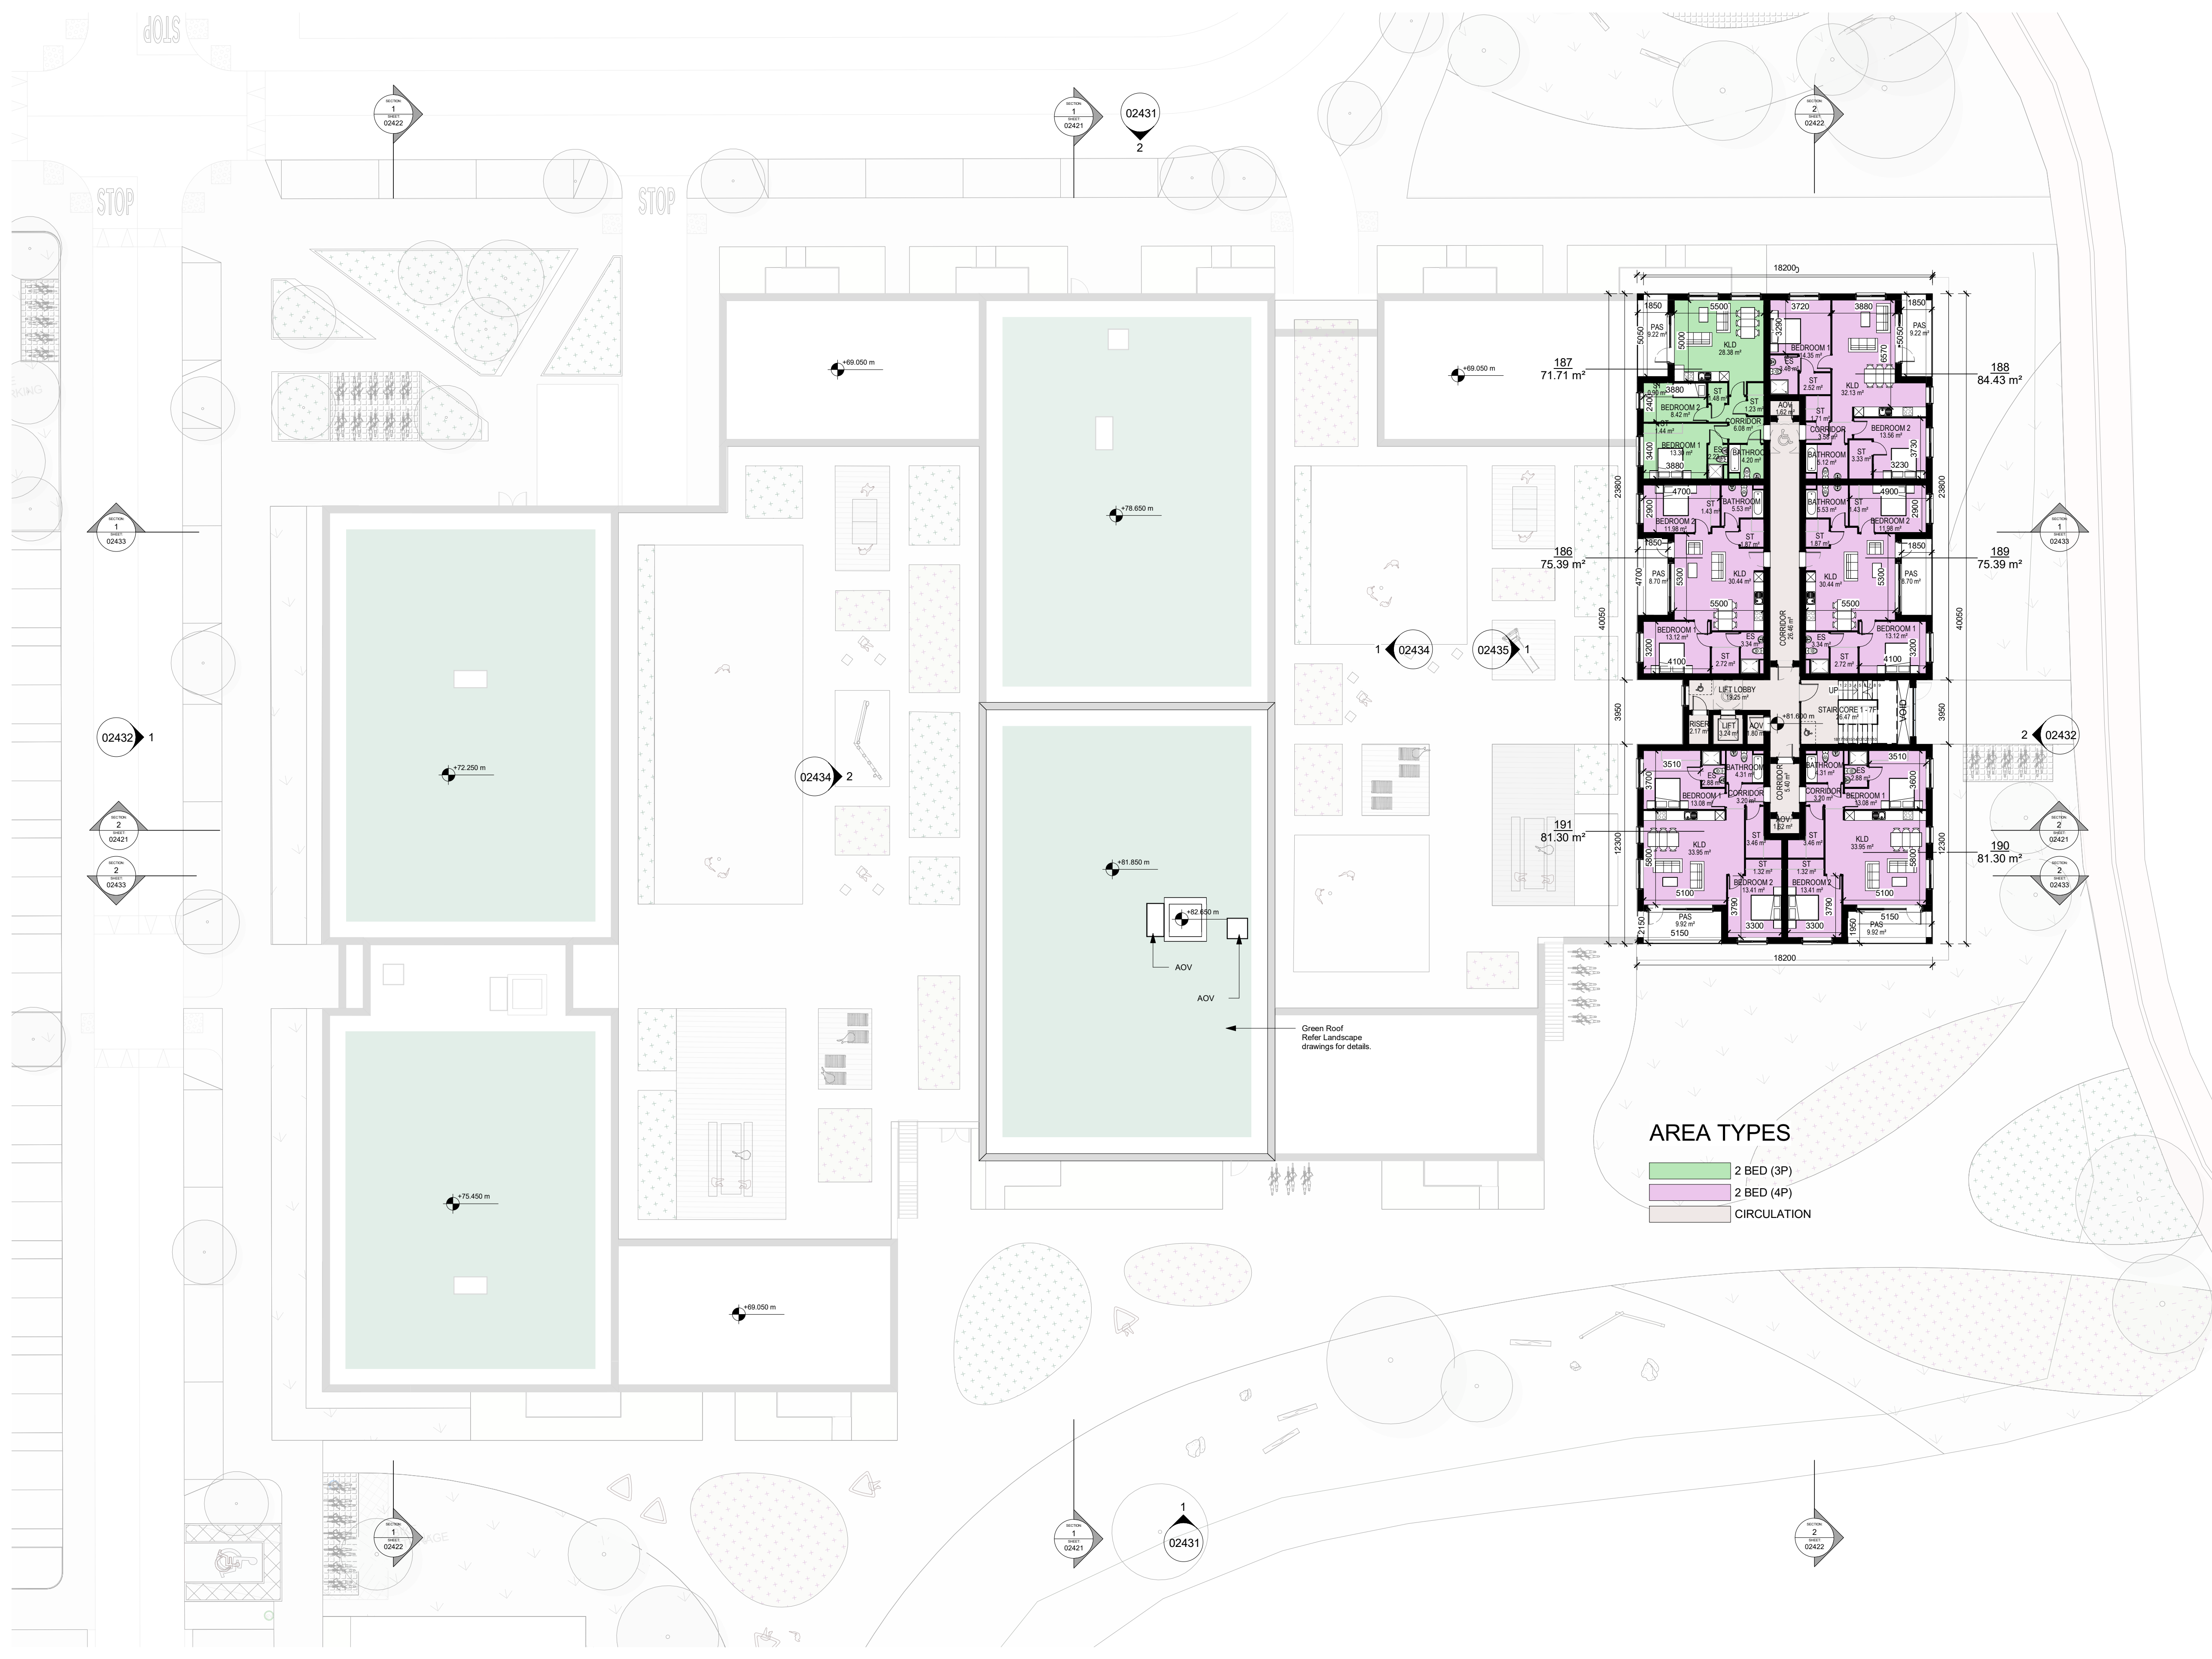

AREA TYPES

- 2 BED (3P)
- 2 BED (4P)
- CIRCULATION

07 - Seventh Floor Plan
1 : 200

