
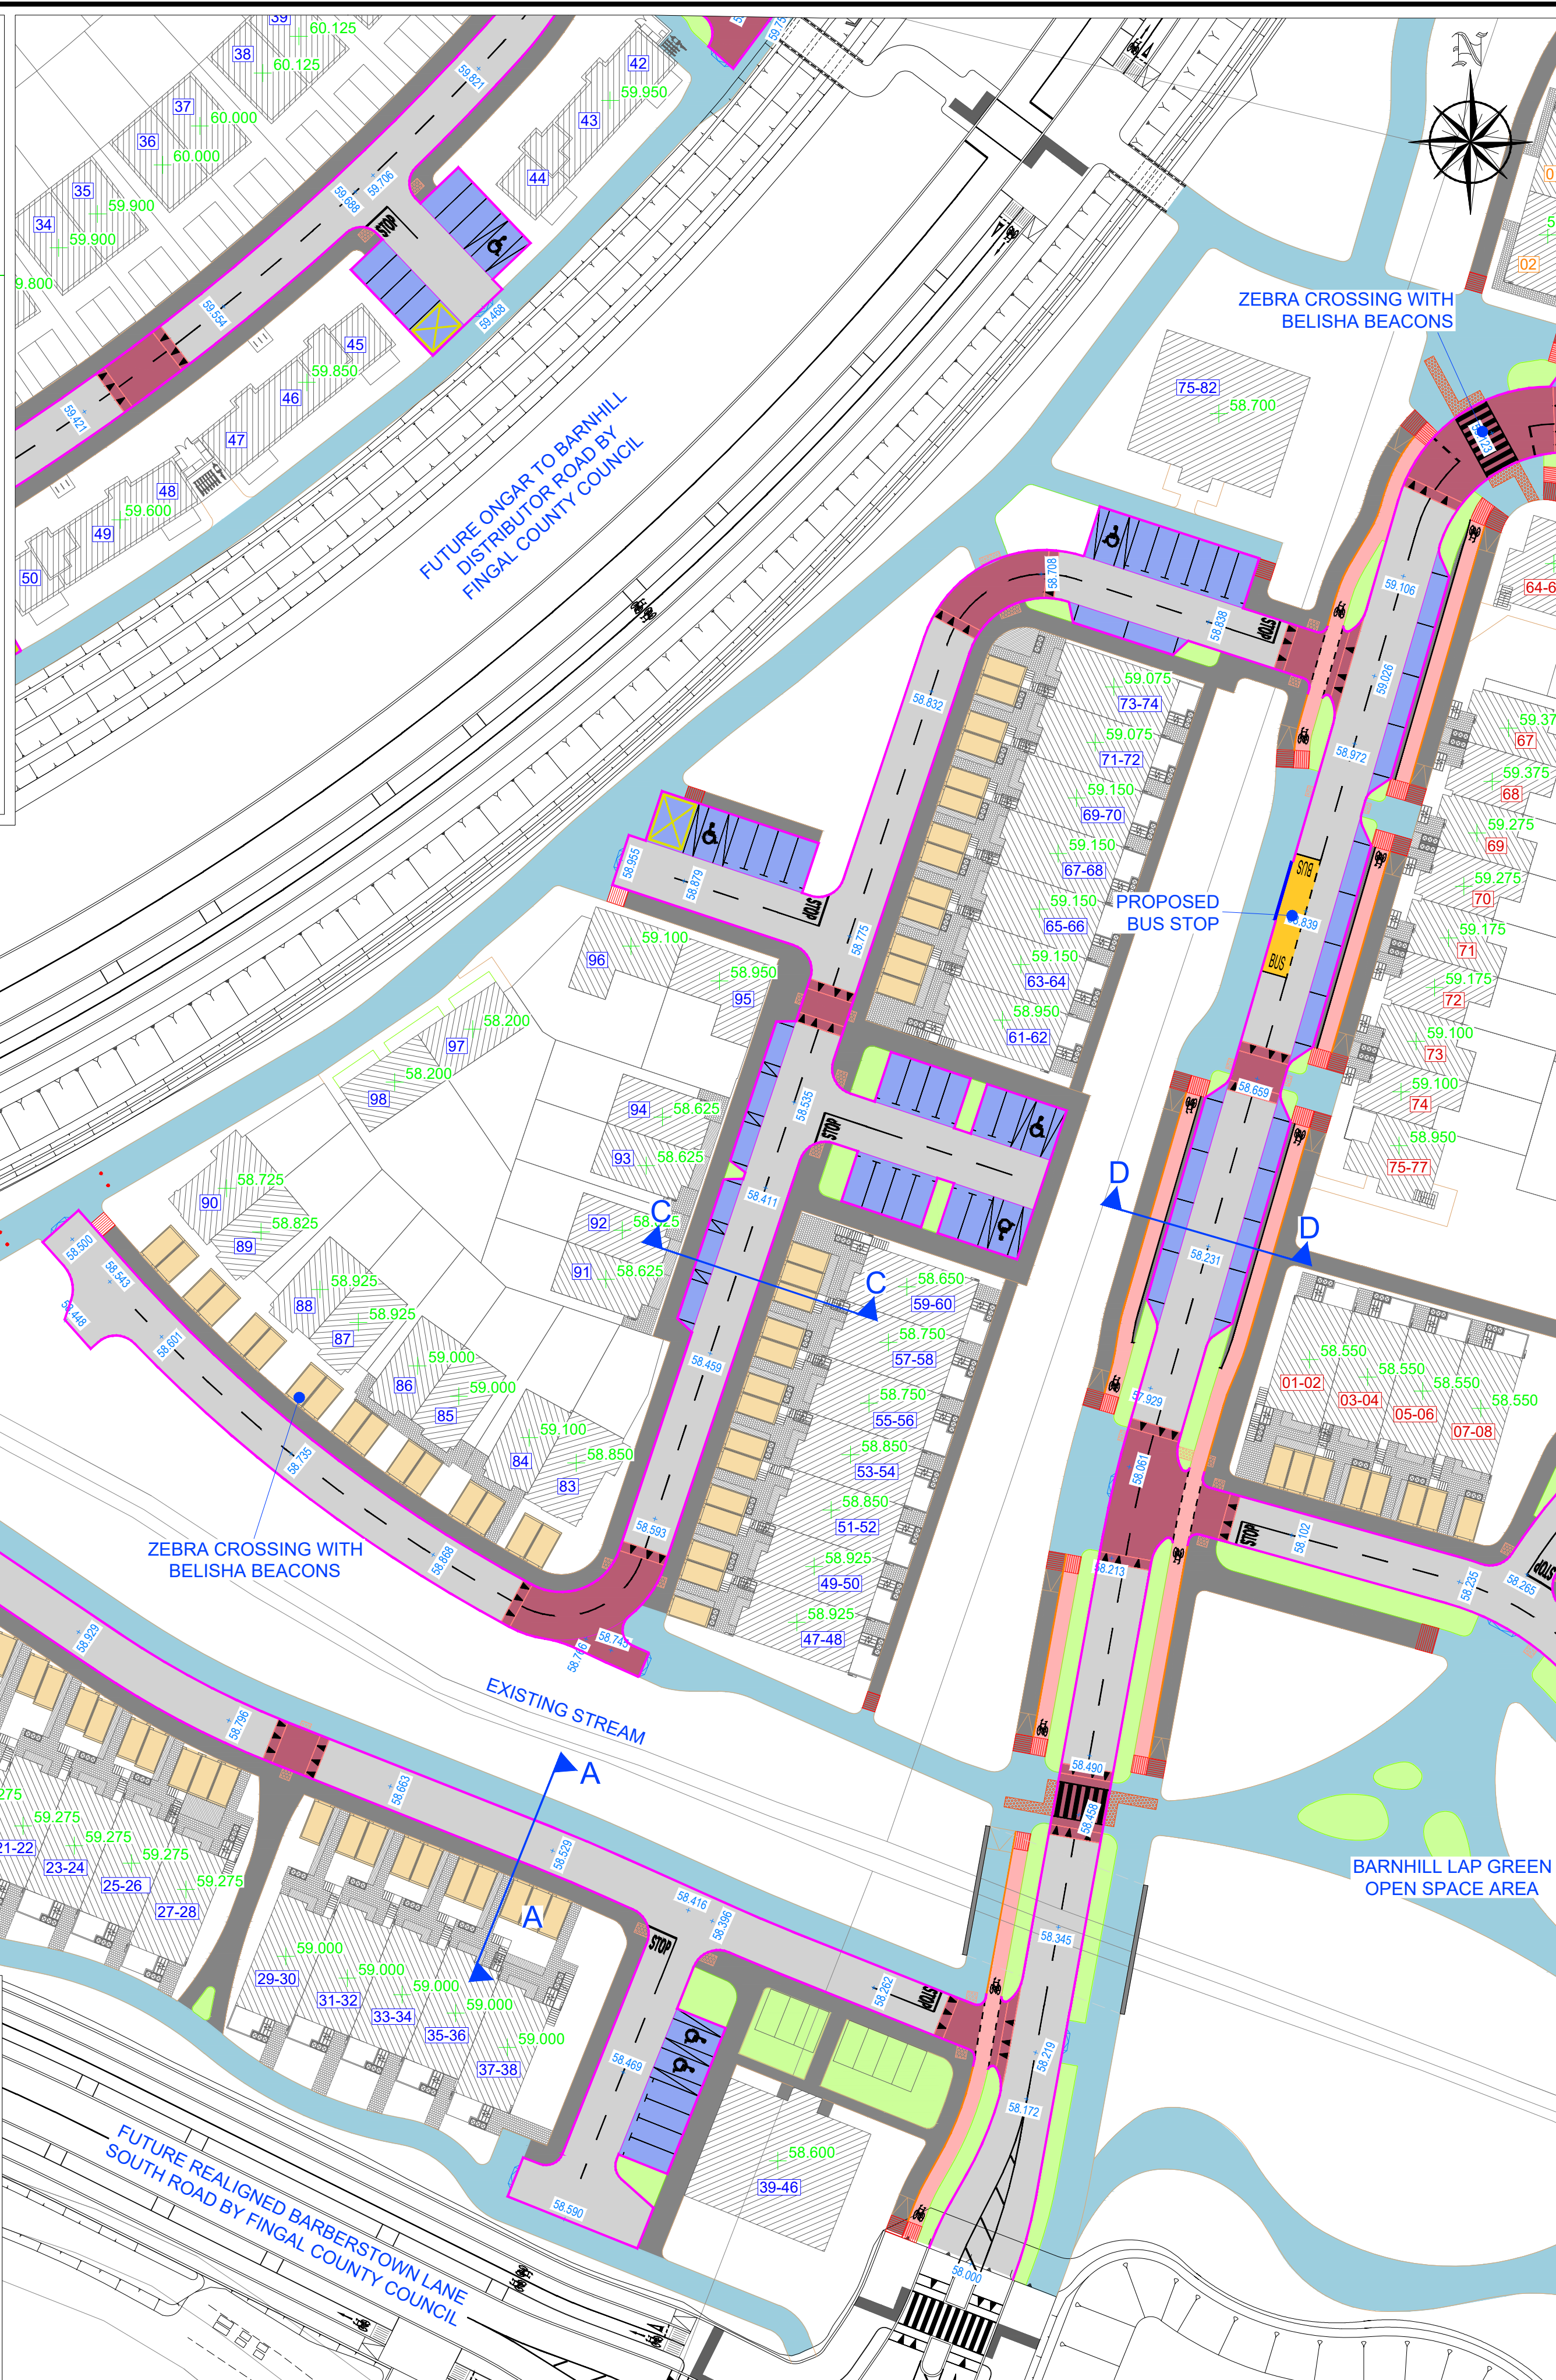
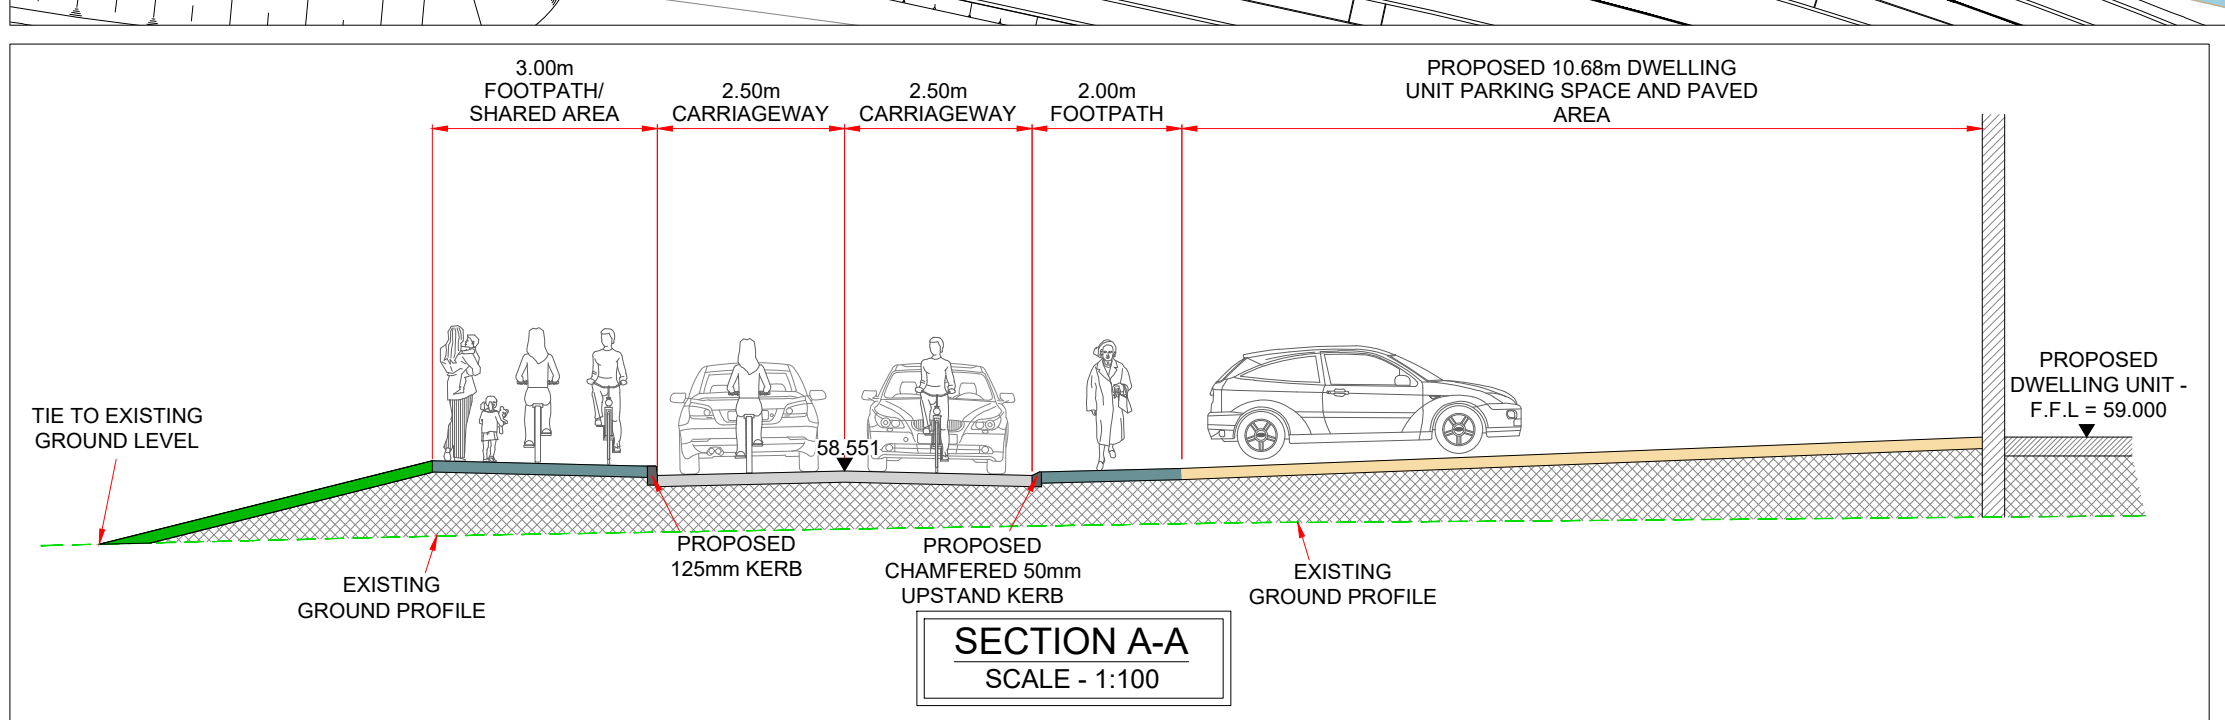
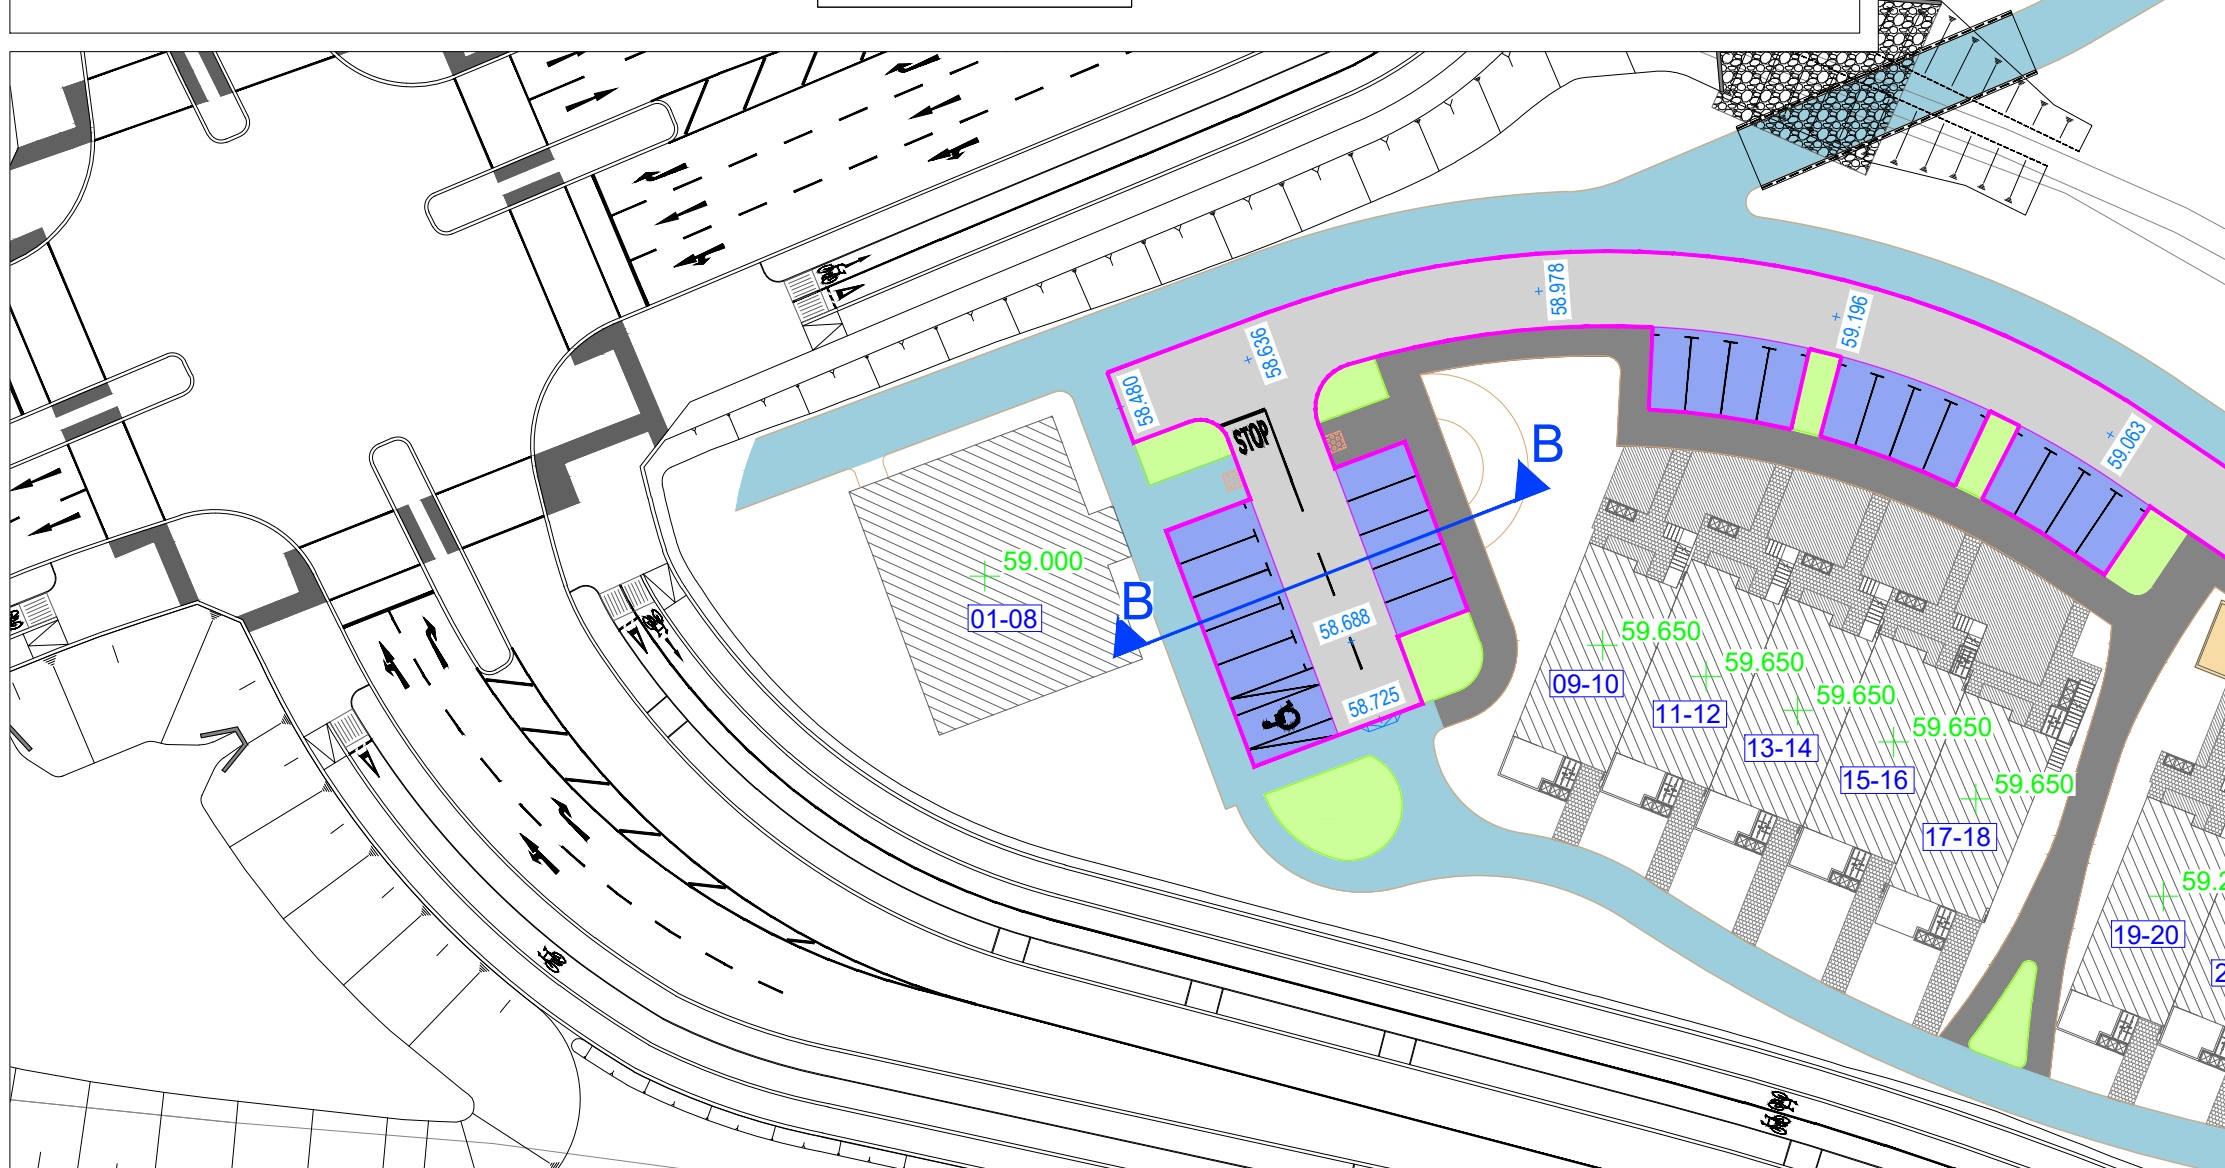
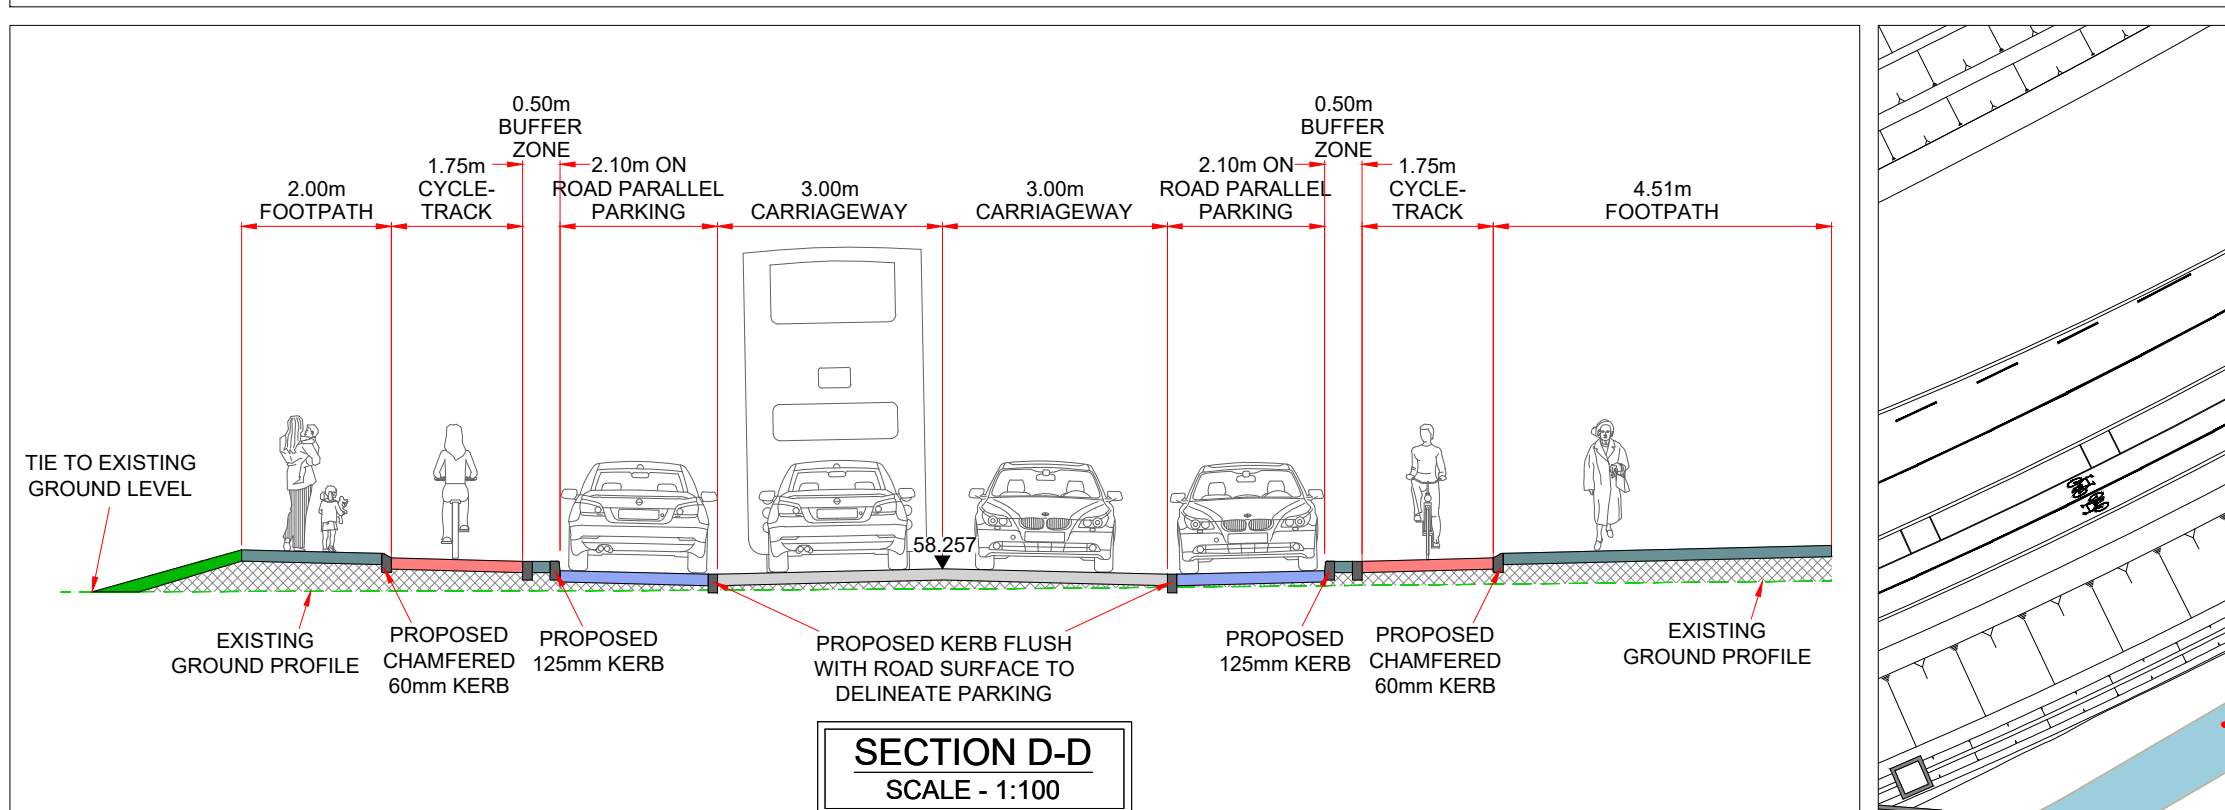


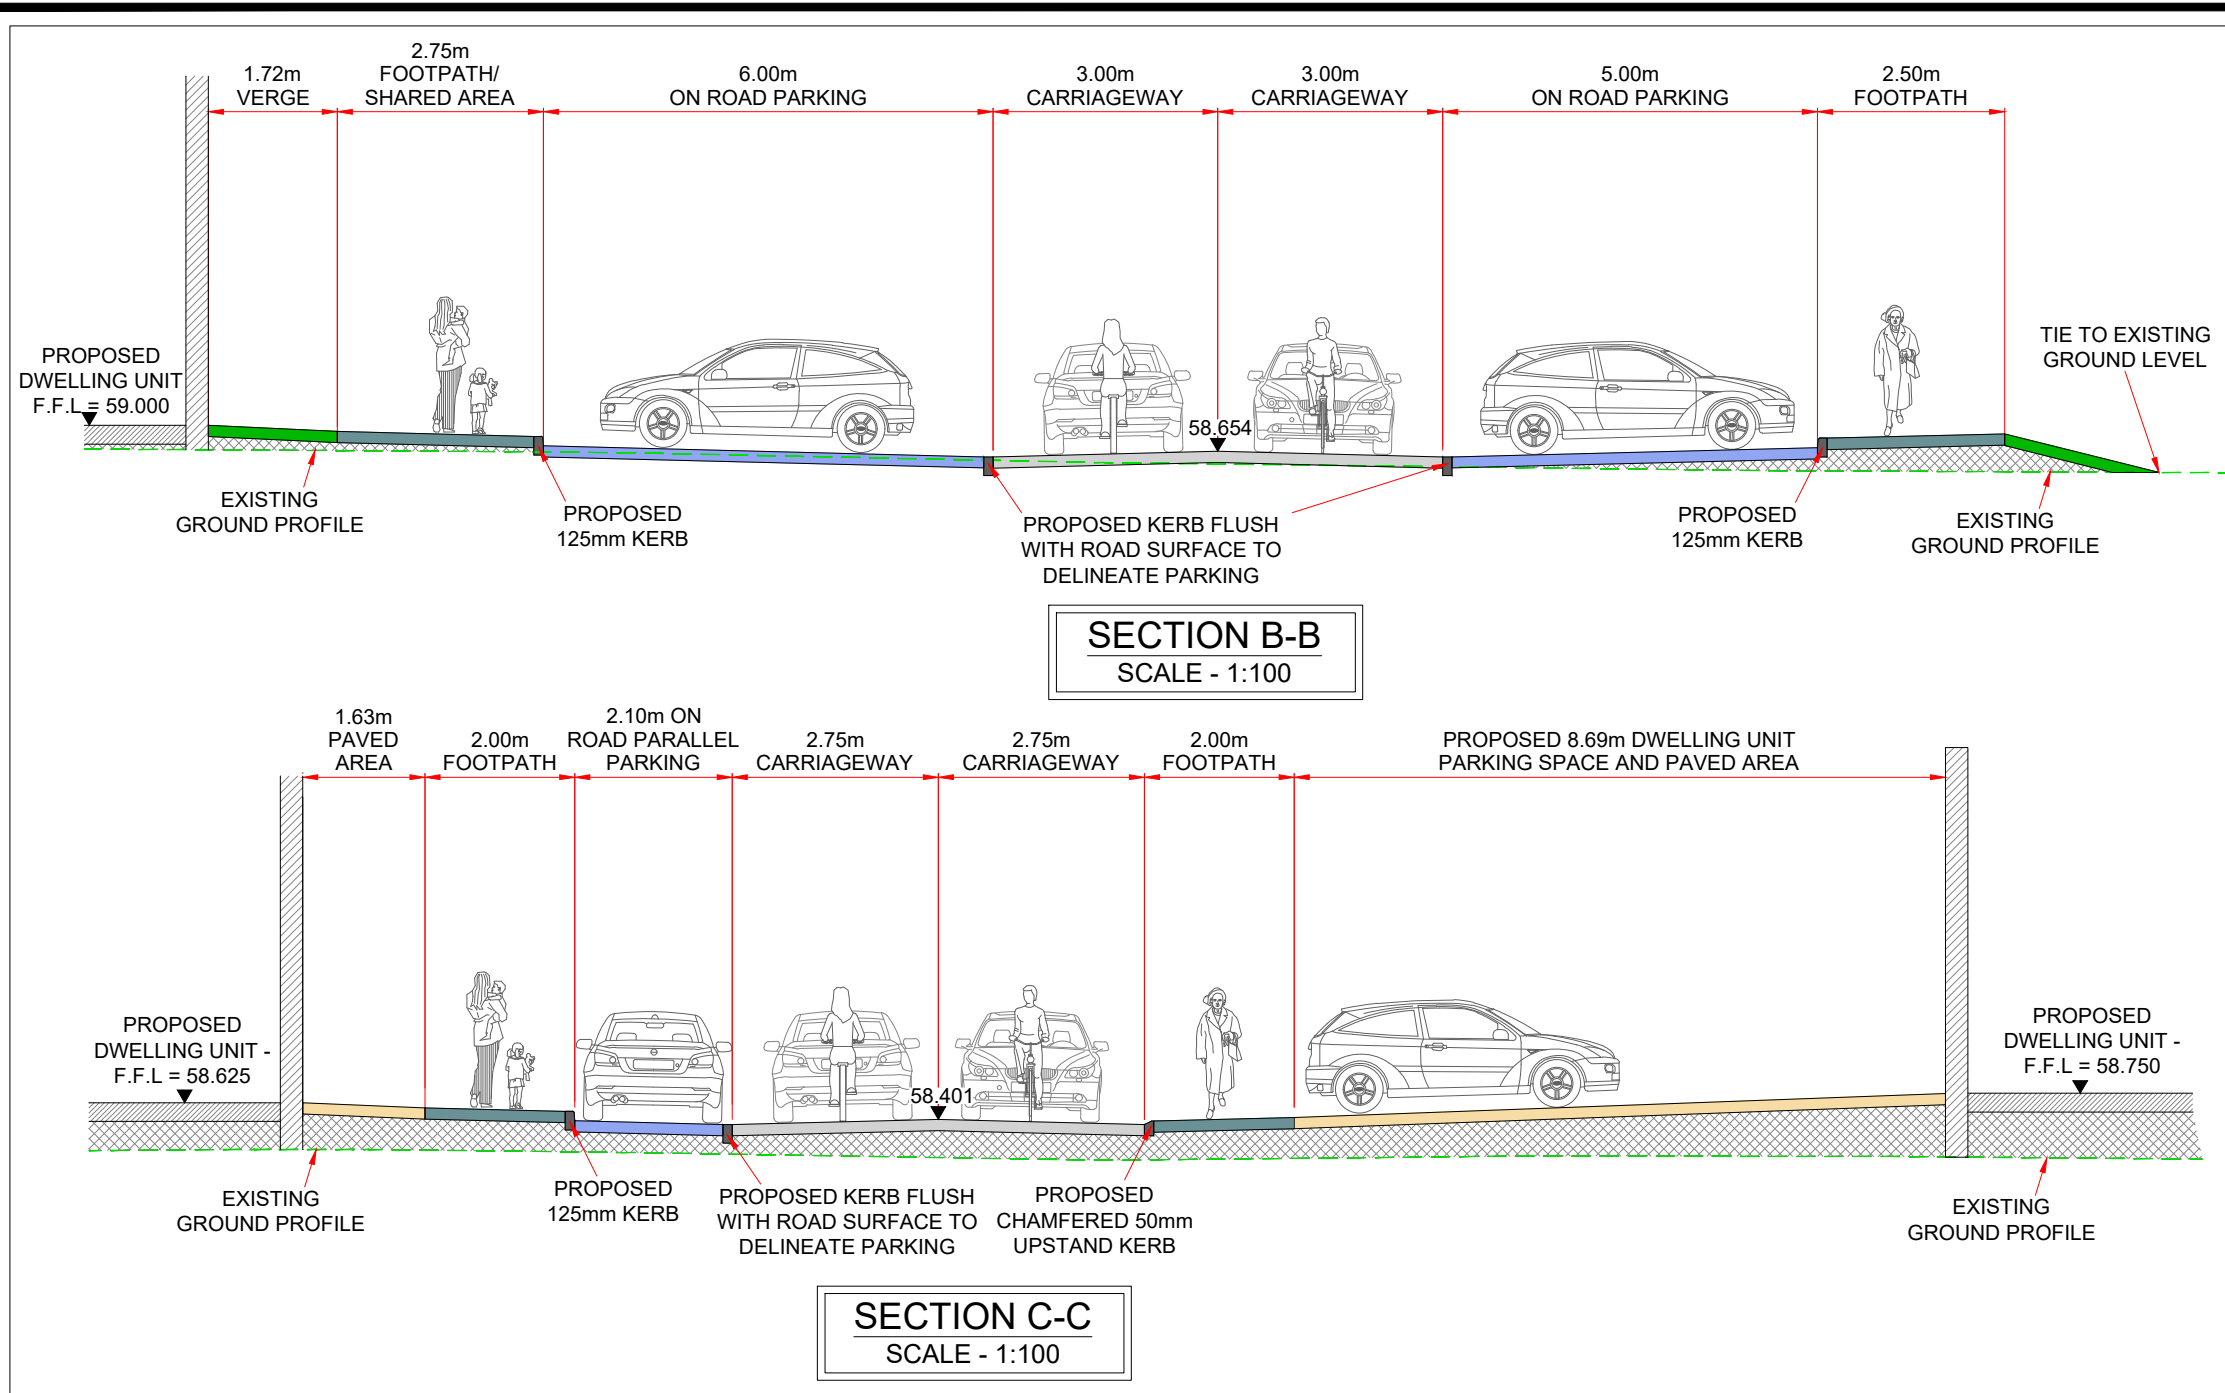

This drawing is produced using the Irish Transverse Mercator (ITM) / Irish Grid Geographic Coordinate System

A1

KEY PLAN: SCALE - NTS

LEGEND:

- PROPOSED CARRIAGEWAY
- PROPOSED PEDESTRIAN FOOTPATH
- PROPOSED CYCLETRACK/ CYCLE LANE
- PROPOSED SHARED PEDESTRIAN AND CYCLIST PATH
- PROPOSED RAISED TABLE
- PROPOSED GRASS VERGE / LANDSCAPED AREA
- PROPOSED ON CURTLAGE CAR PARKING SPACES
- PROPOSED ON STREET CAR PARKING SPACES
- PROPOSED BUS STOP

Revision	Description	Initials	Date
P01	FOR PLANNING	CP	28.06.22

Clifton Scannell Emerson Associates

Clifton Scannell Emerson Associates Limited
Consulting Engineers,
3rd Floor The Highline,
Bakers Point, Pottery Road,
Dun Laoghaire, Co. Dublin,
Ireland, A96 KW29

T: +353 1 288 5006
F: +353 1 283 3466
E: info@csea.ie
W: www.csea.ie

Client: ALANNA HOMES AND ALCOVE IRELAND FOUR LIMITED

Project: BARNHILL GARDEN VILLAGE STRATEGIC HOUSING DEVELOPMENT (SHD)

Dwg. Title: INTERNAL ROAD LAYOUT & SECTIONS - SHEET 1 OF 8 THE STREAM AREA

Drawn By: AW Date: JULY 2022

Checked by: CP Scale: PLAN = 1:500 @ A1

Dwg. Progress: **PLANNING**

Dwg. No.: **16_053_010**