

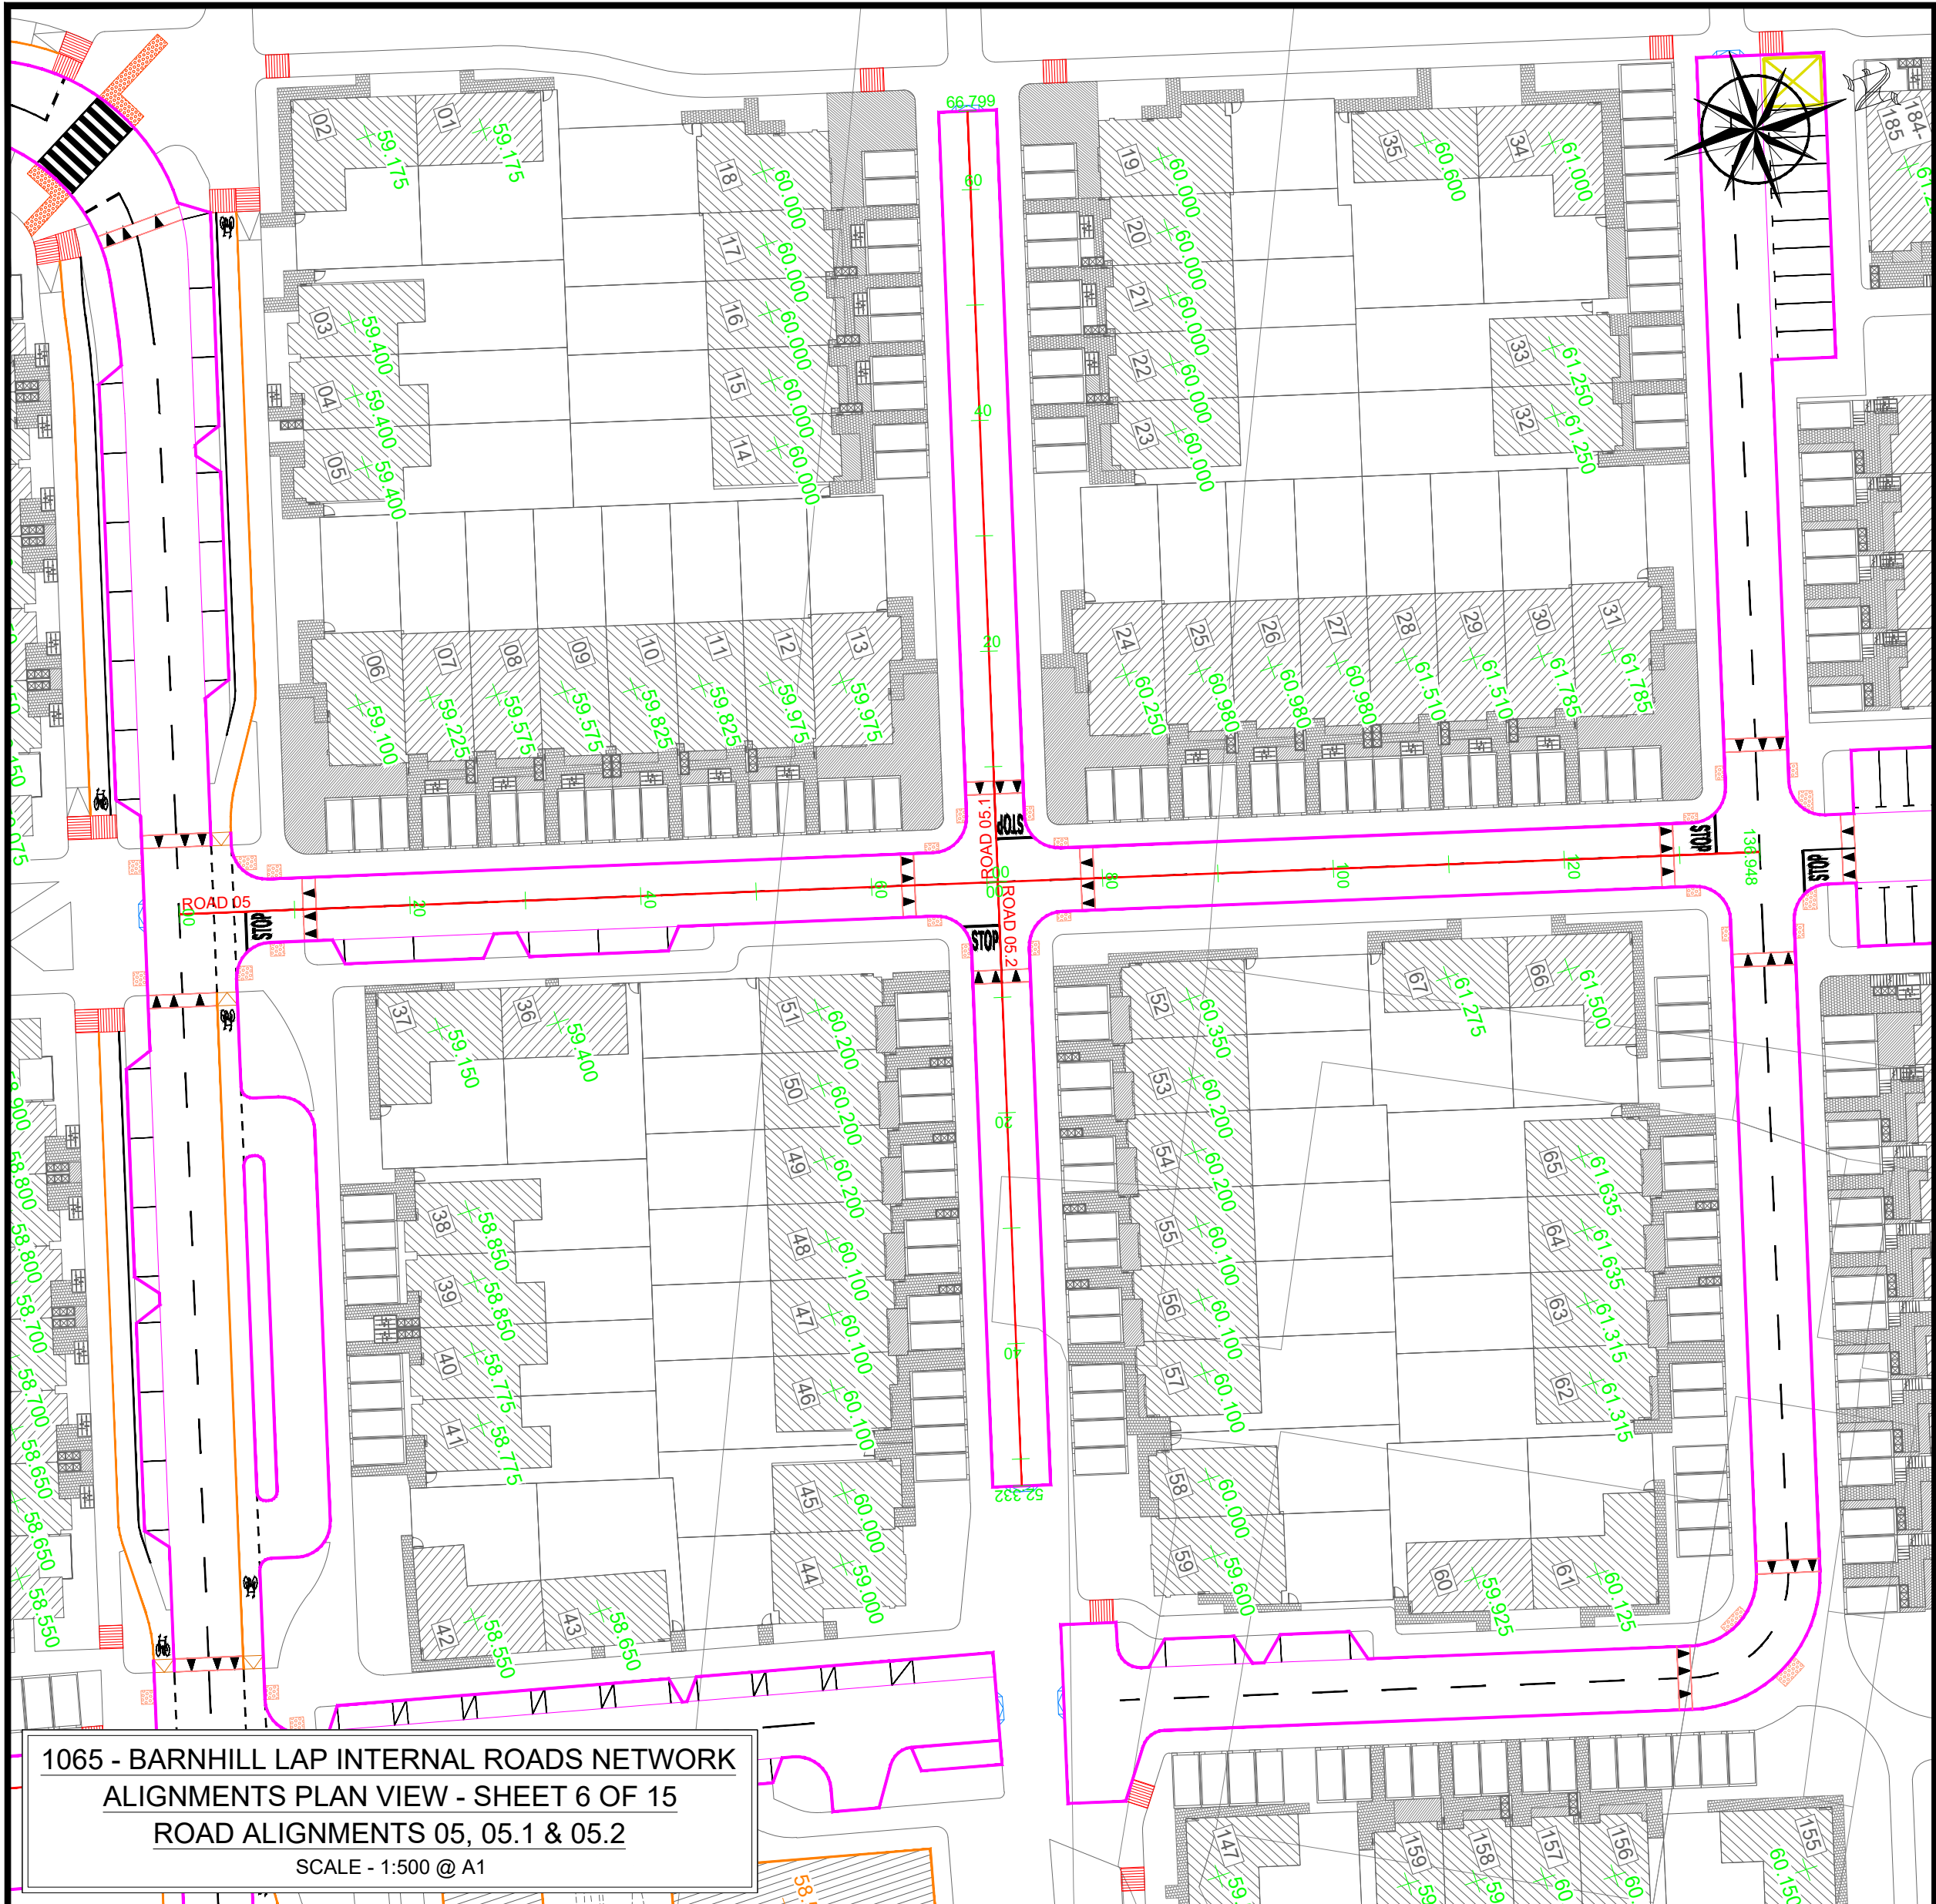


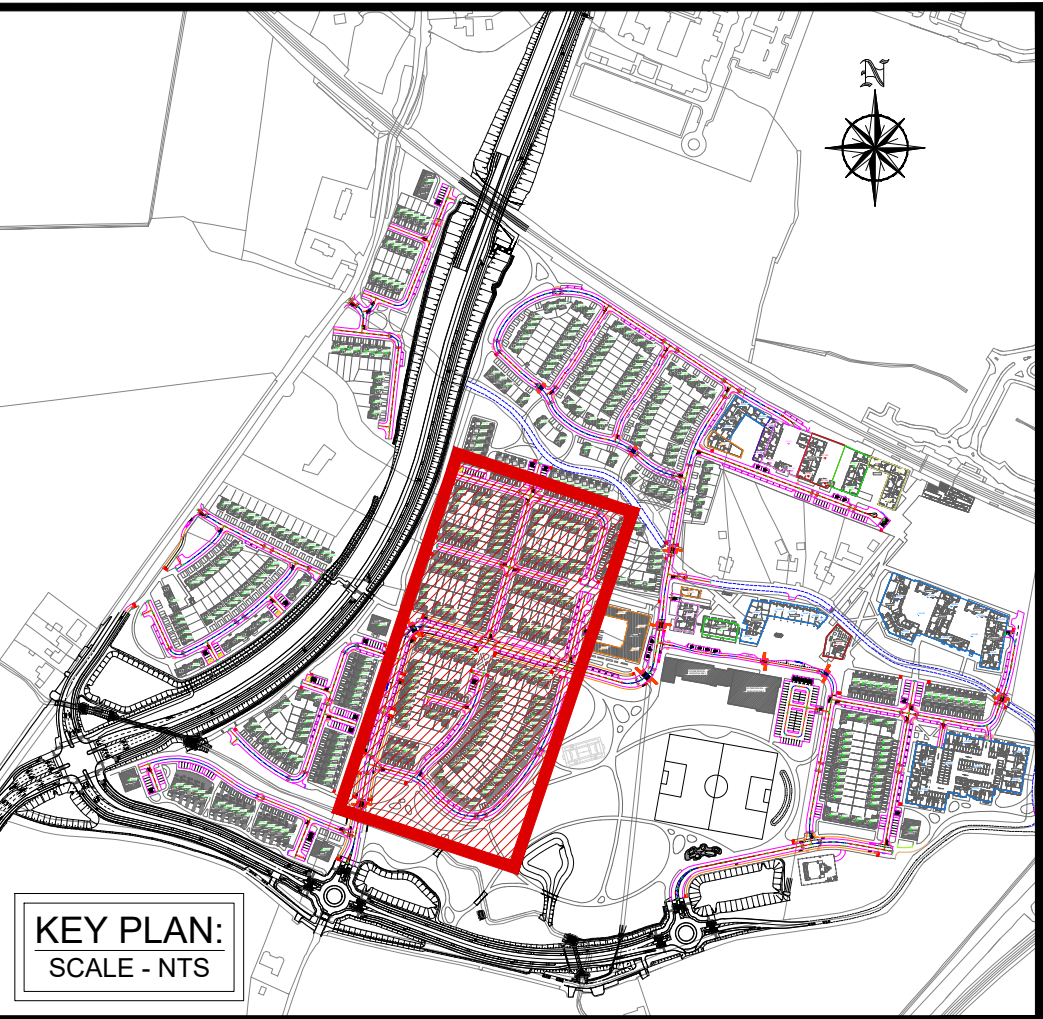


ROAD 05.1 LONGSECTION
SCALE: H 1:500,V 1:100.
DATUM: 55.000

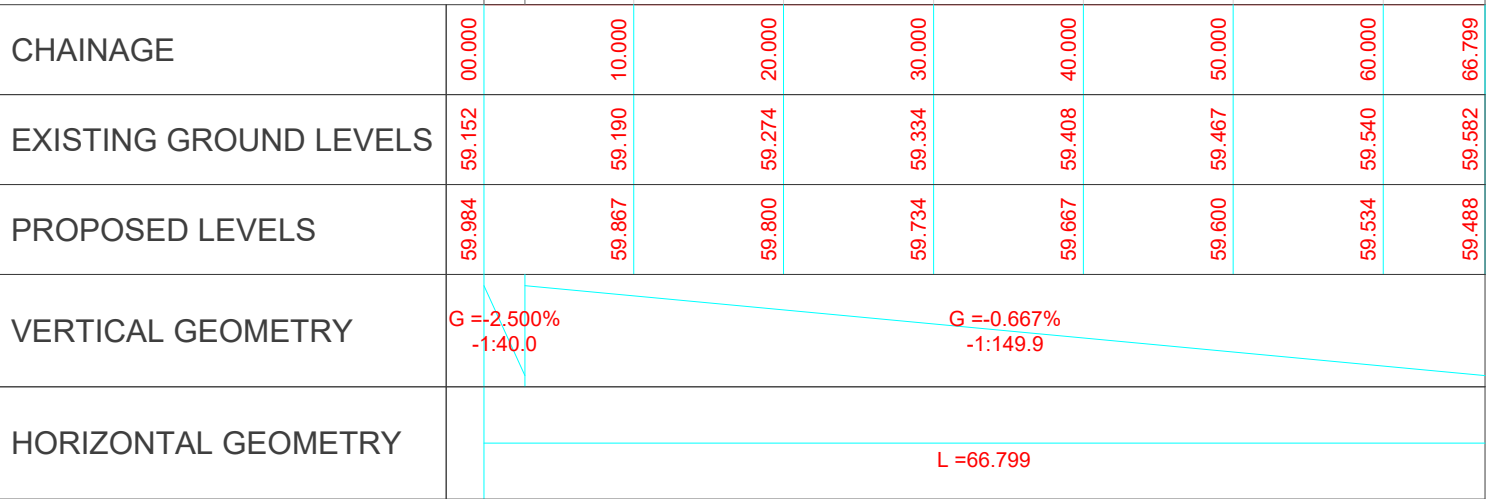

LONGSECTIONS LEGEND	
EXISTING GROUND PROFILE	
PROPOSED GROUND PROFILE	

ROAD 05 LONGSECTION
SCALE: H 1:500,V 1:100.
DATUM: 55.000

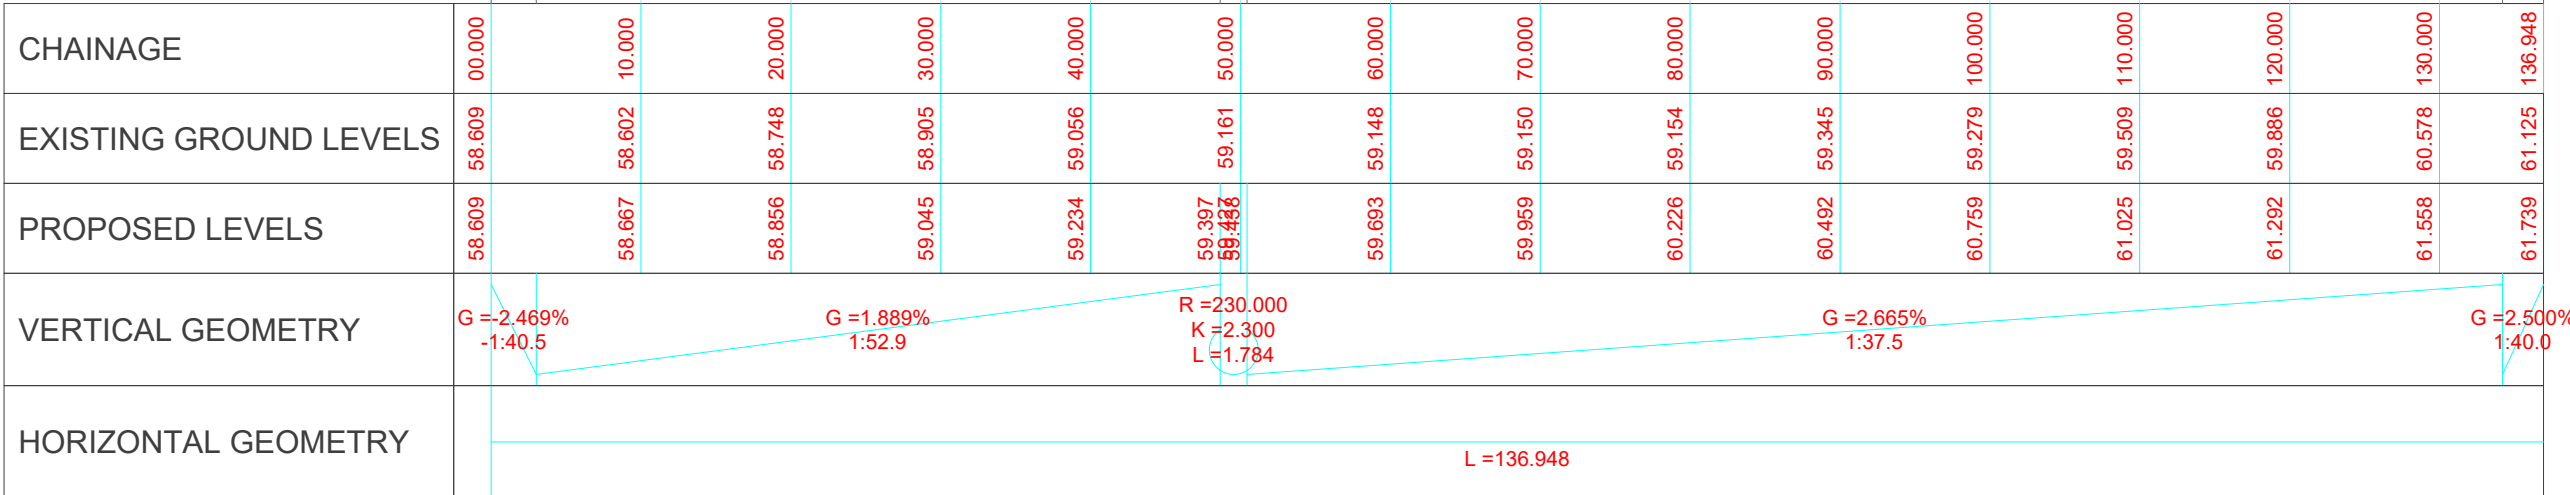

ROAD 05.2 LONGSECTION
SCALE: H 1:500,V 1:100.
DATUM: 55.000

