




FSMH 23-0 TO FSMH 1-21 - PROFILE (CONTINUED)  
SCALE: H 1:250,V 1:100

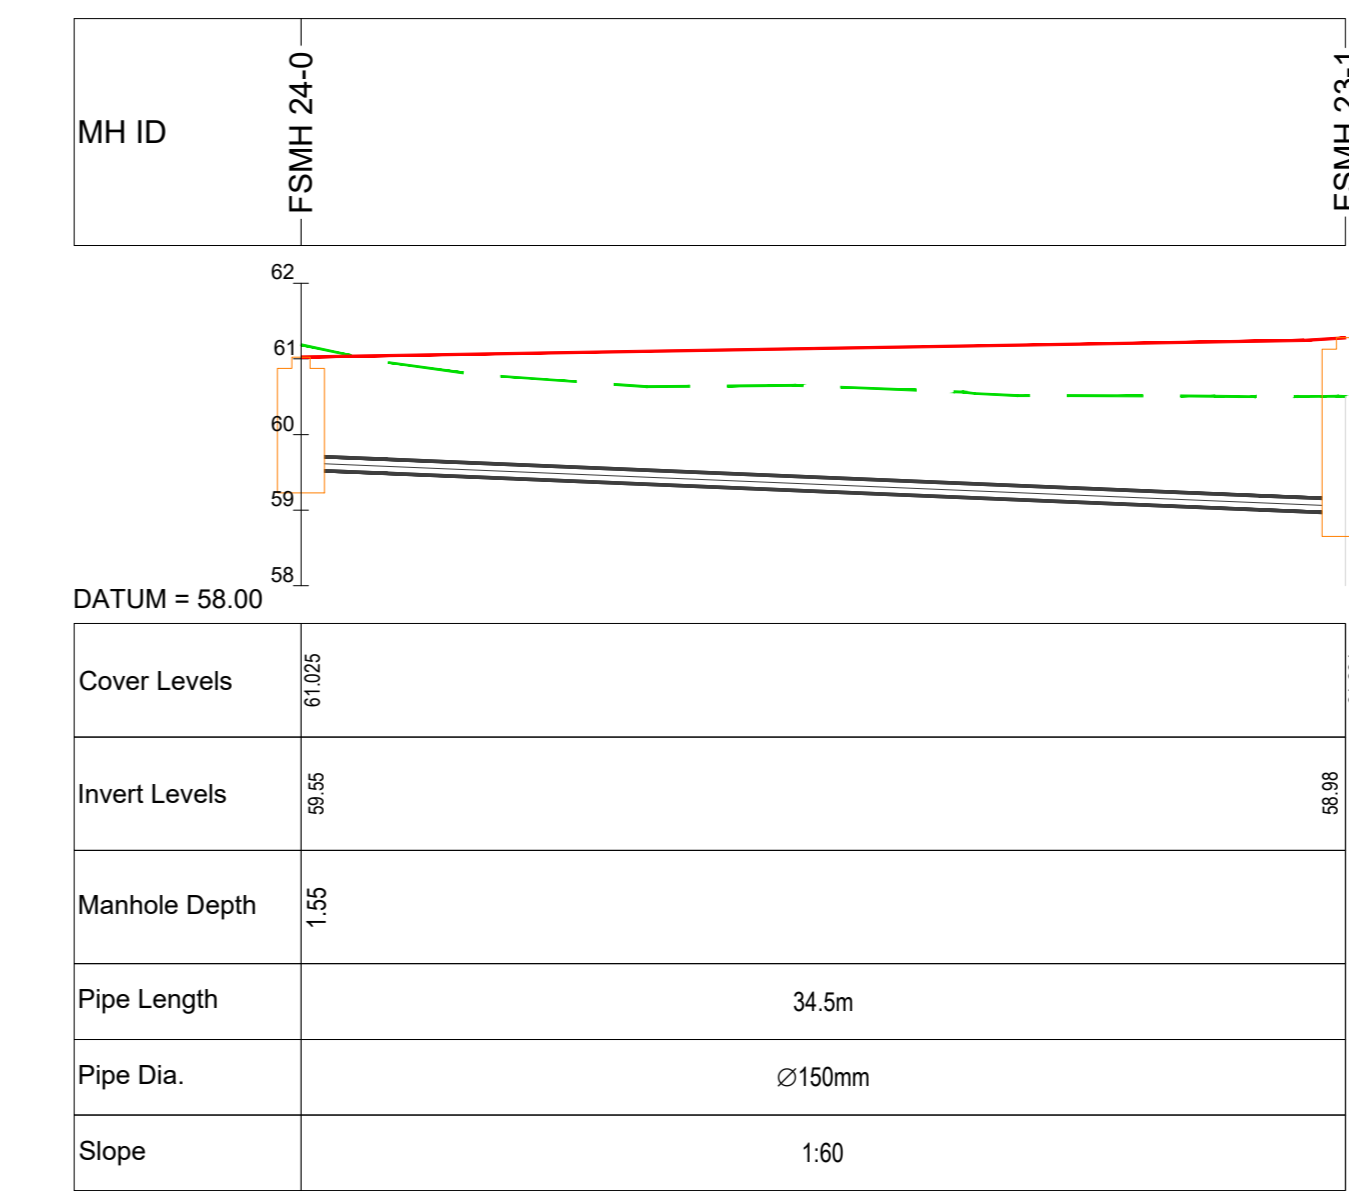


FSMH 24-0 TO FSMH 23-1 - PROFILE  
SCALE: H 1:250,V 1:100

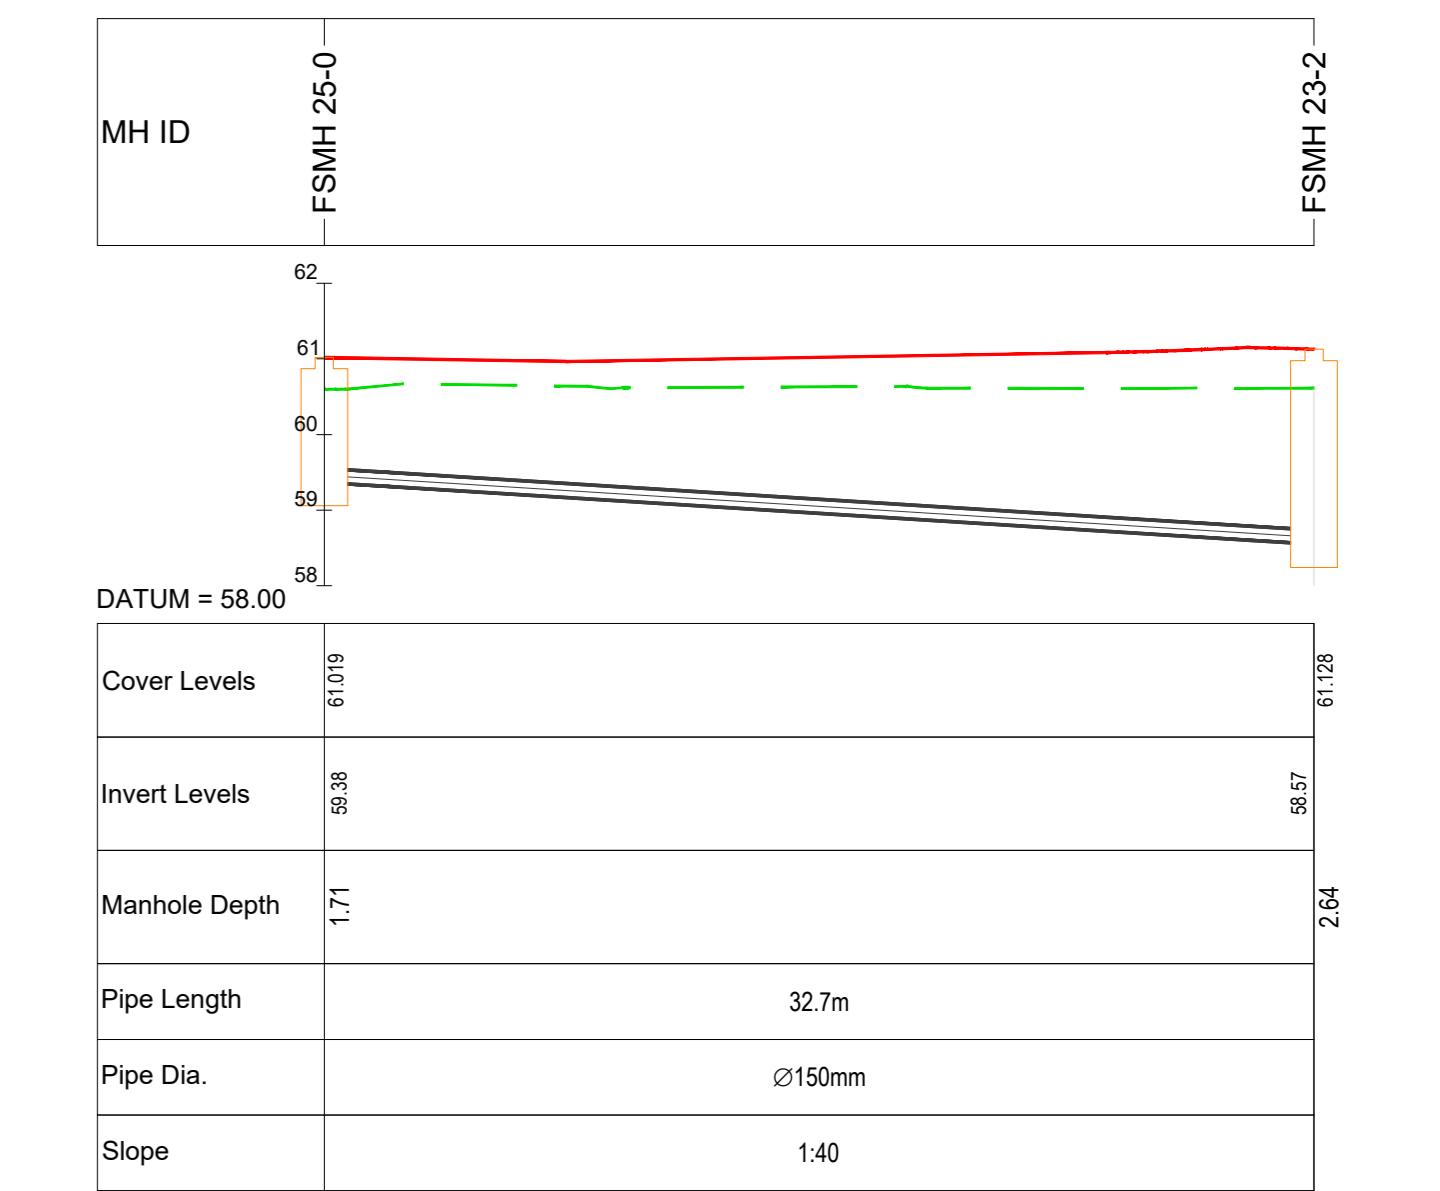


FSMH 25-0 TO FSMH 23-2 - PROFILE  
SCALE: H 1:250,V 1:100

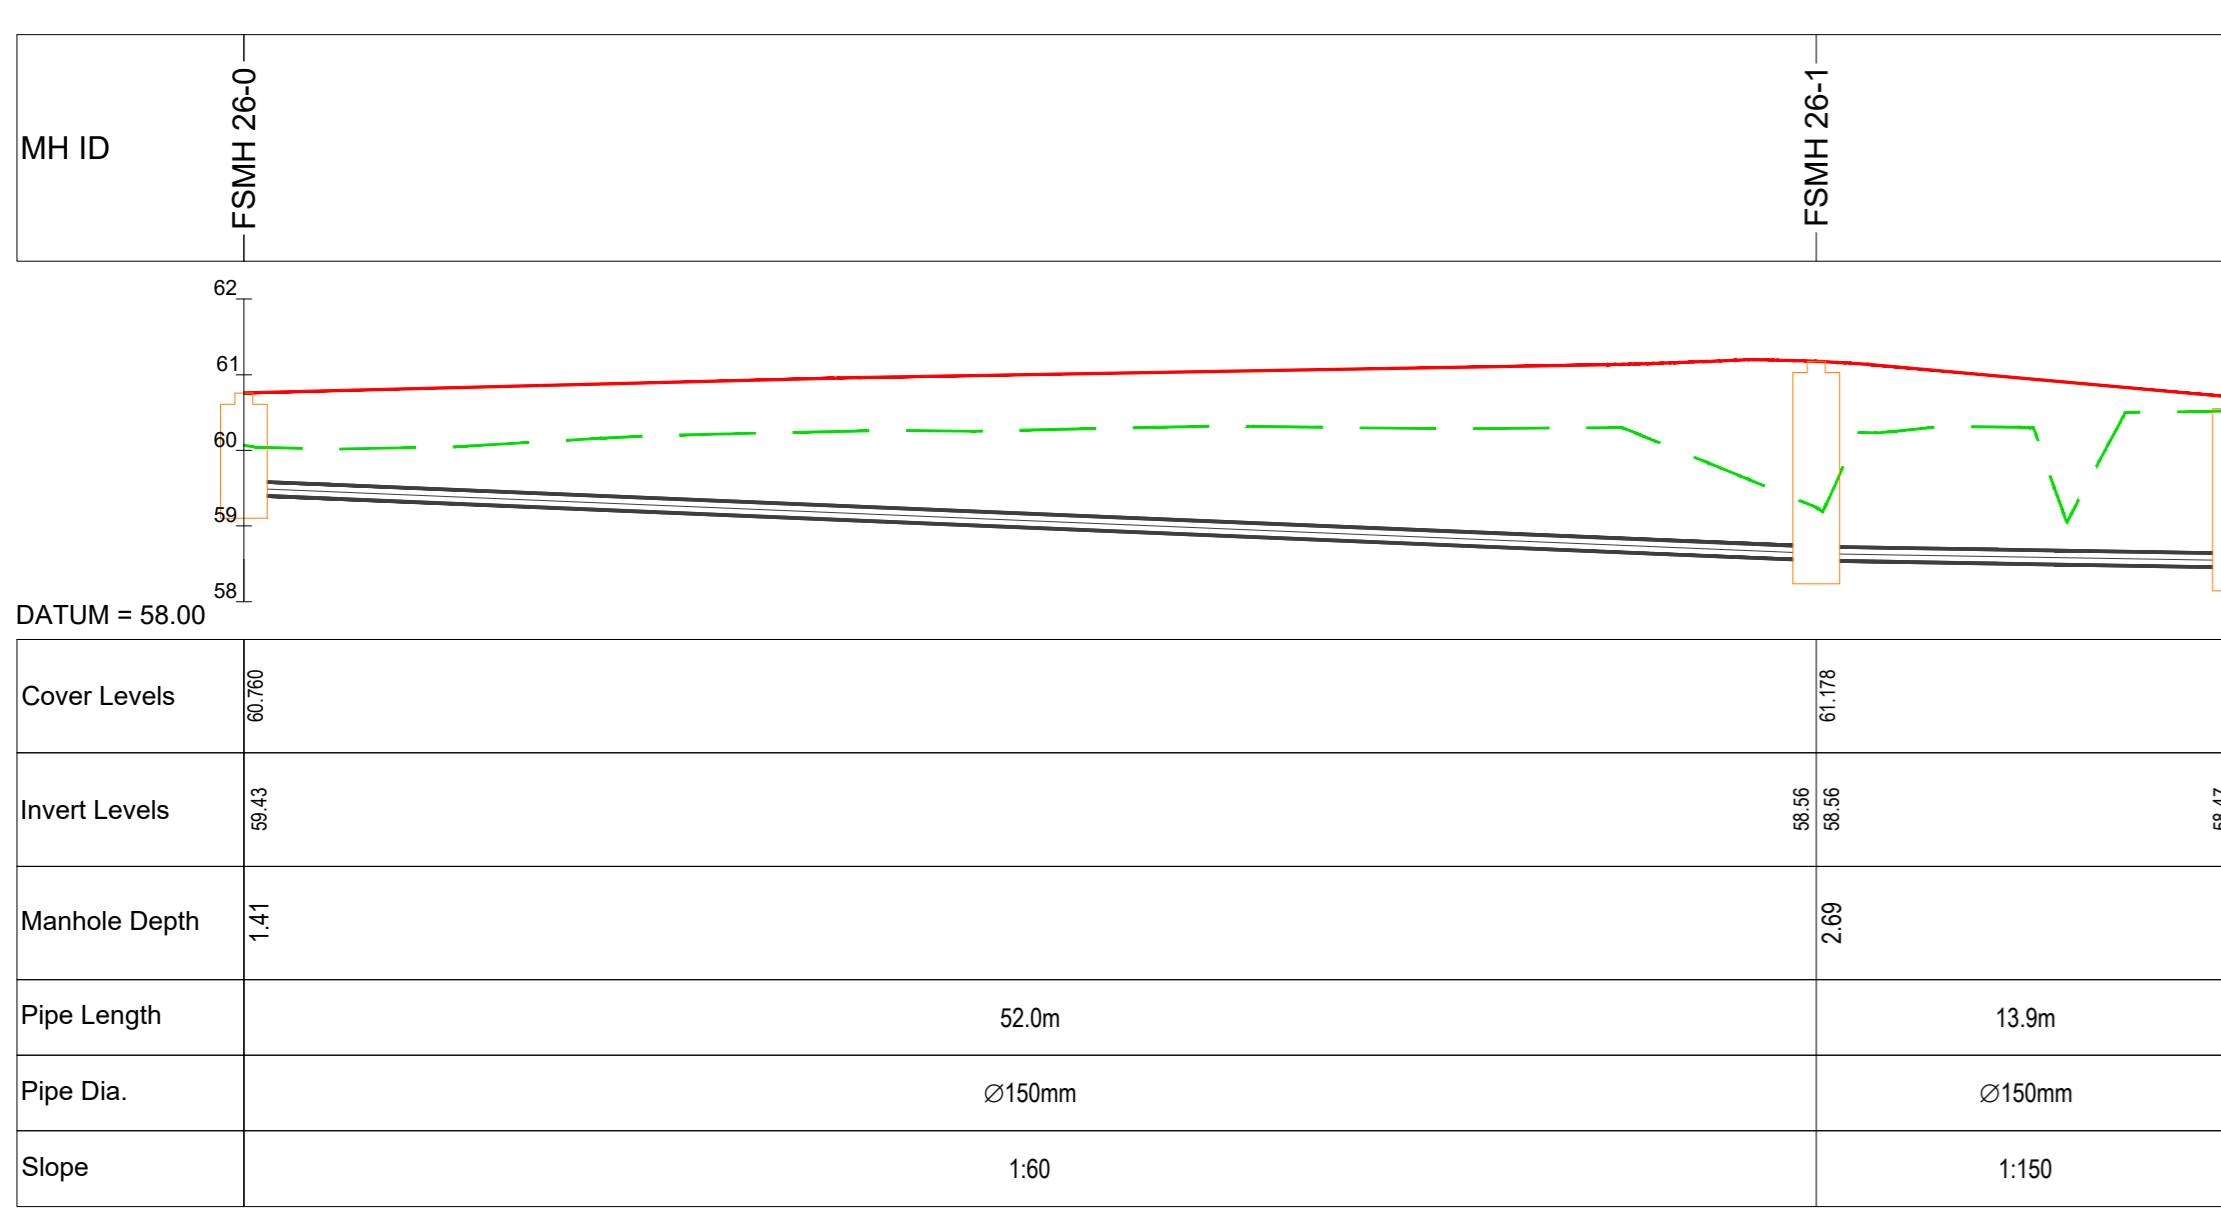


FSMH 26-0 TO FSMH 23-3 - PROFILE  
SCALE: H 1:250,V 1:100

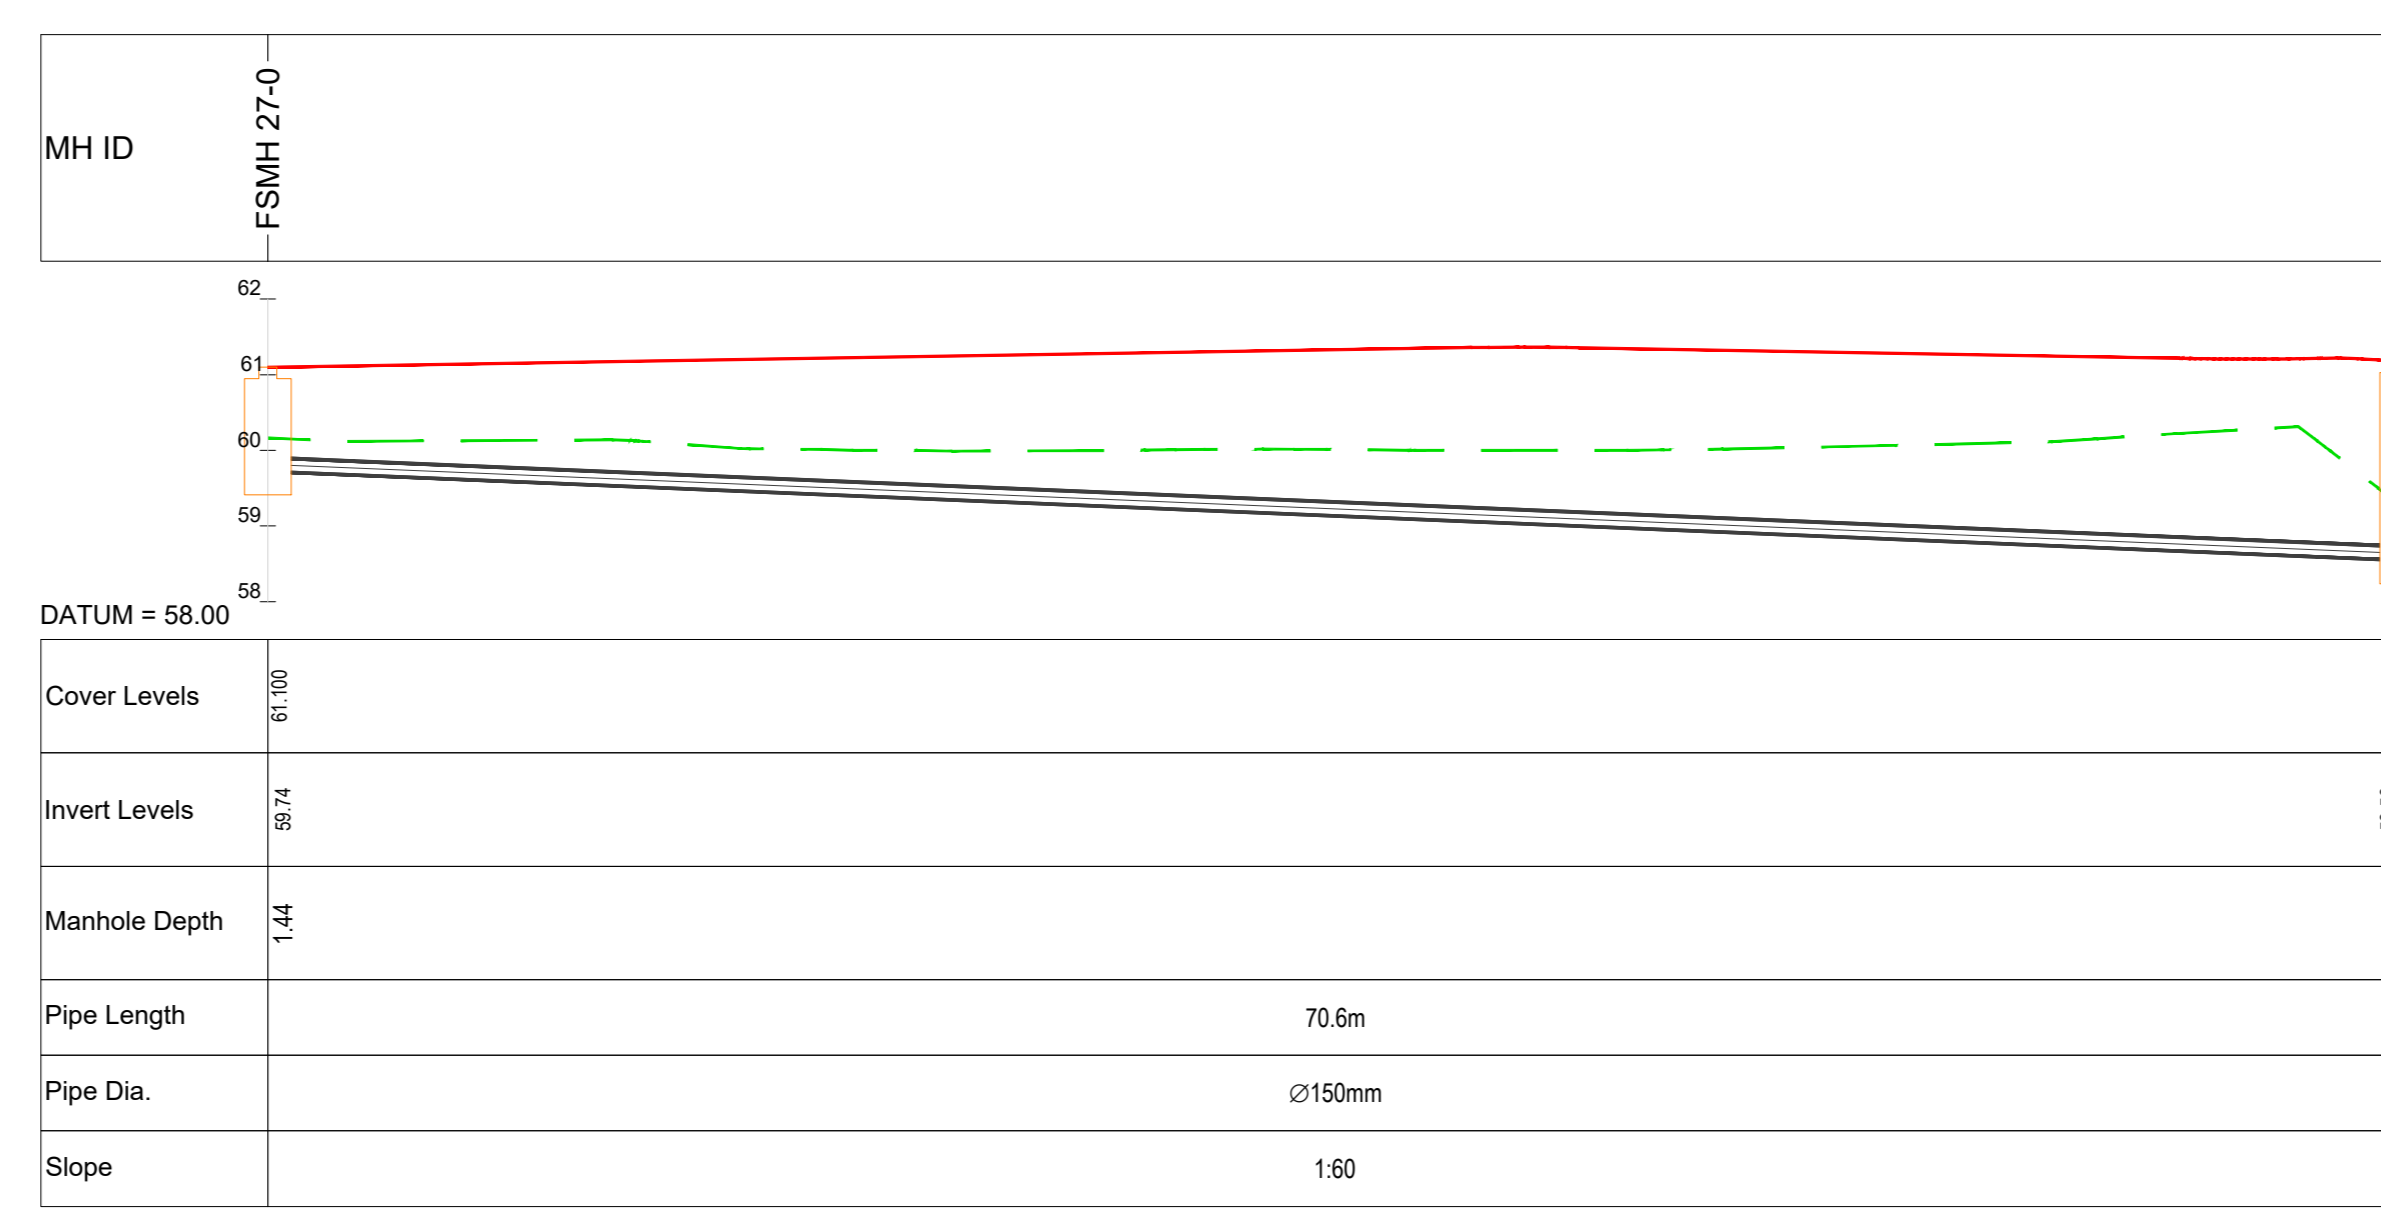


FSMH 27-0 TO FSMH 26-1 - PROFILE  
SCALE: H 1:250,V 1:100

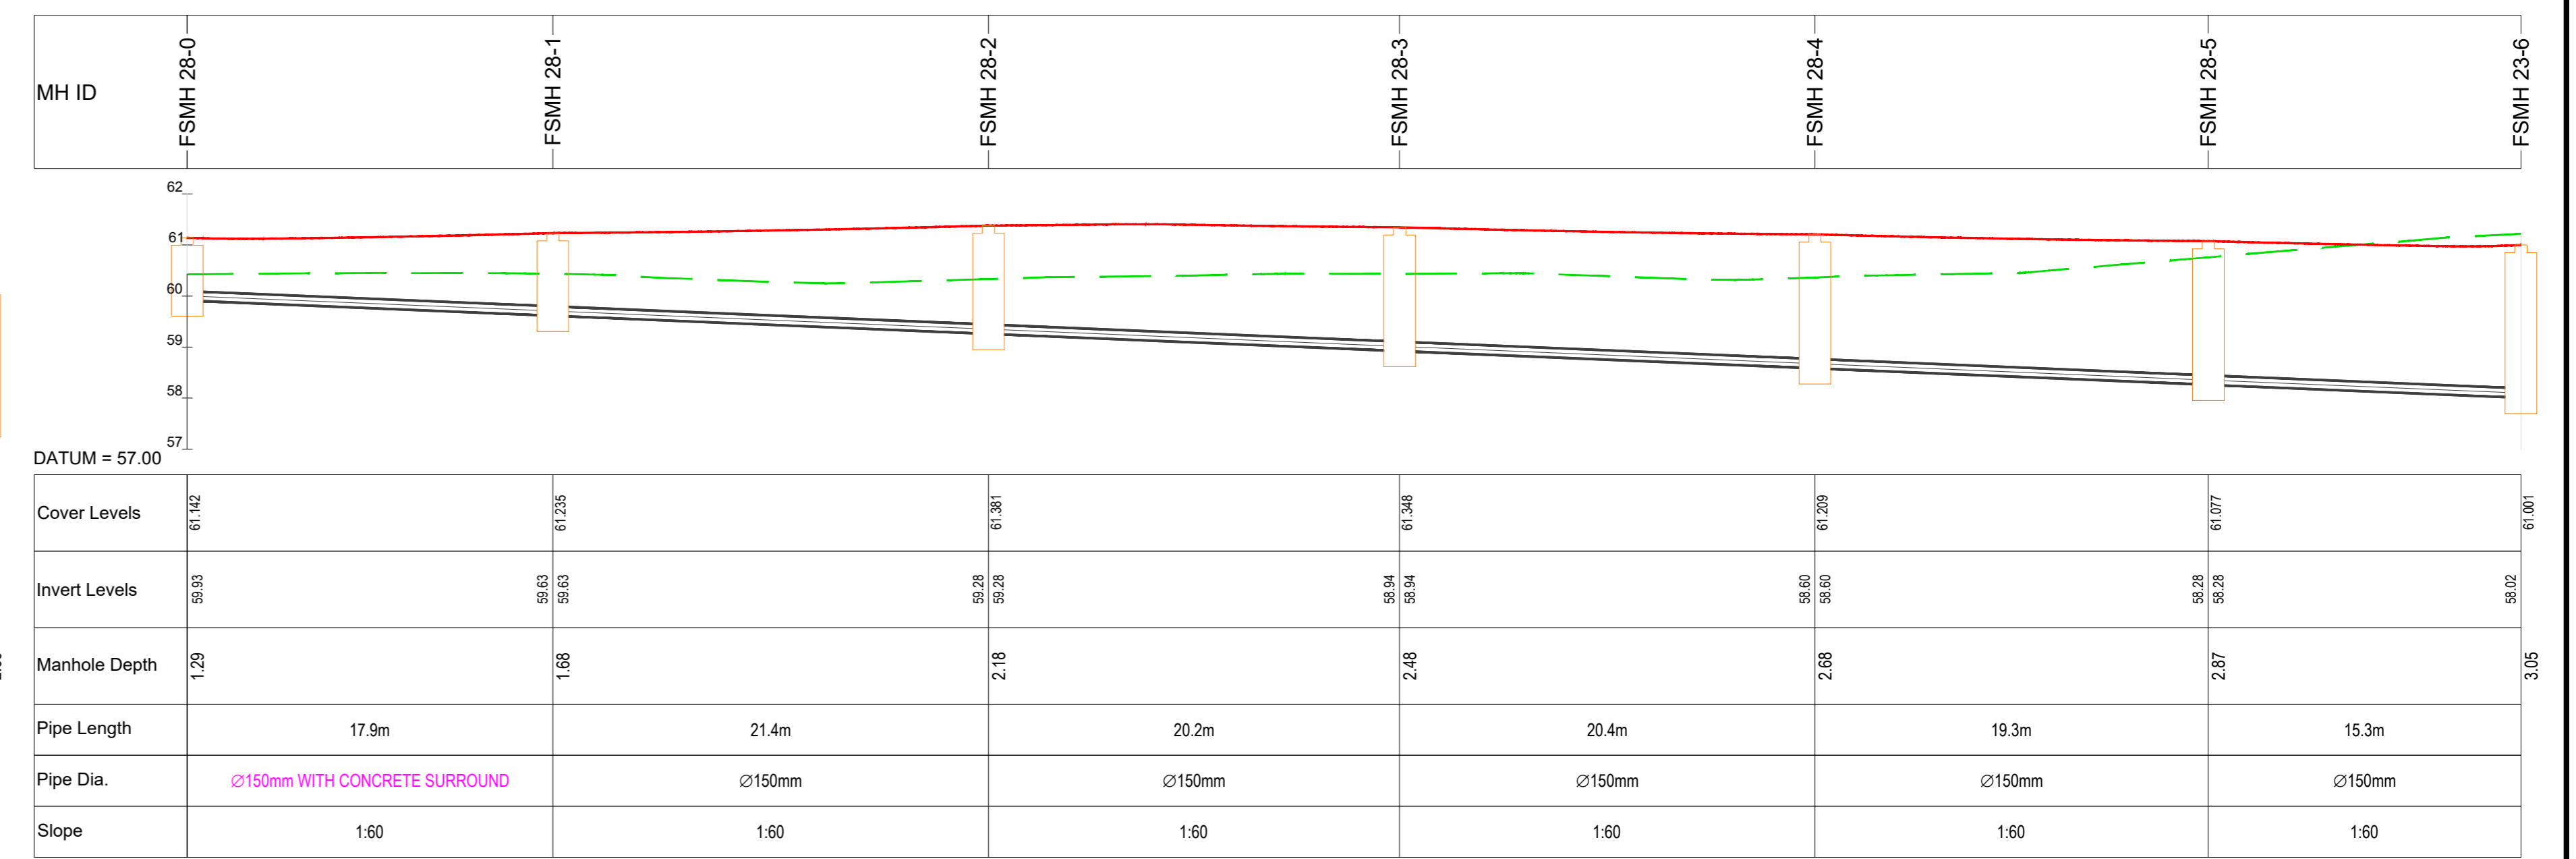

FSMH 28-0 TO FSMH 23-6 - PROFILE  
SCALE: H 1:250,V 1:100

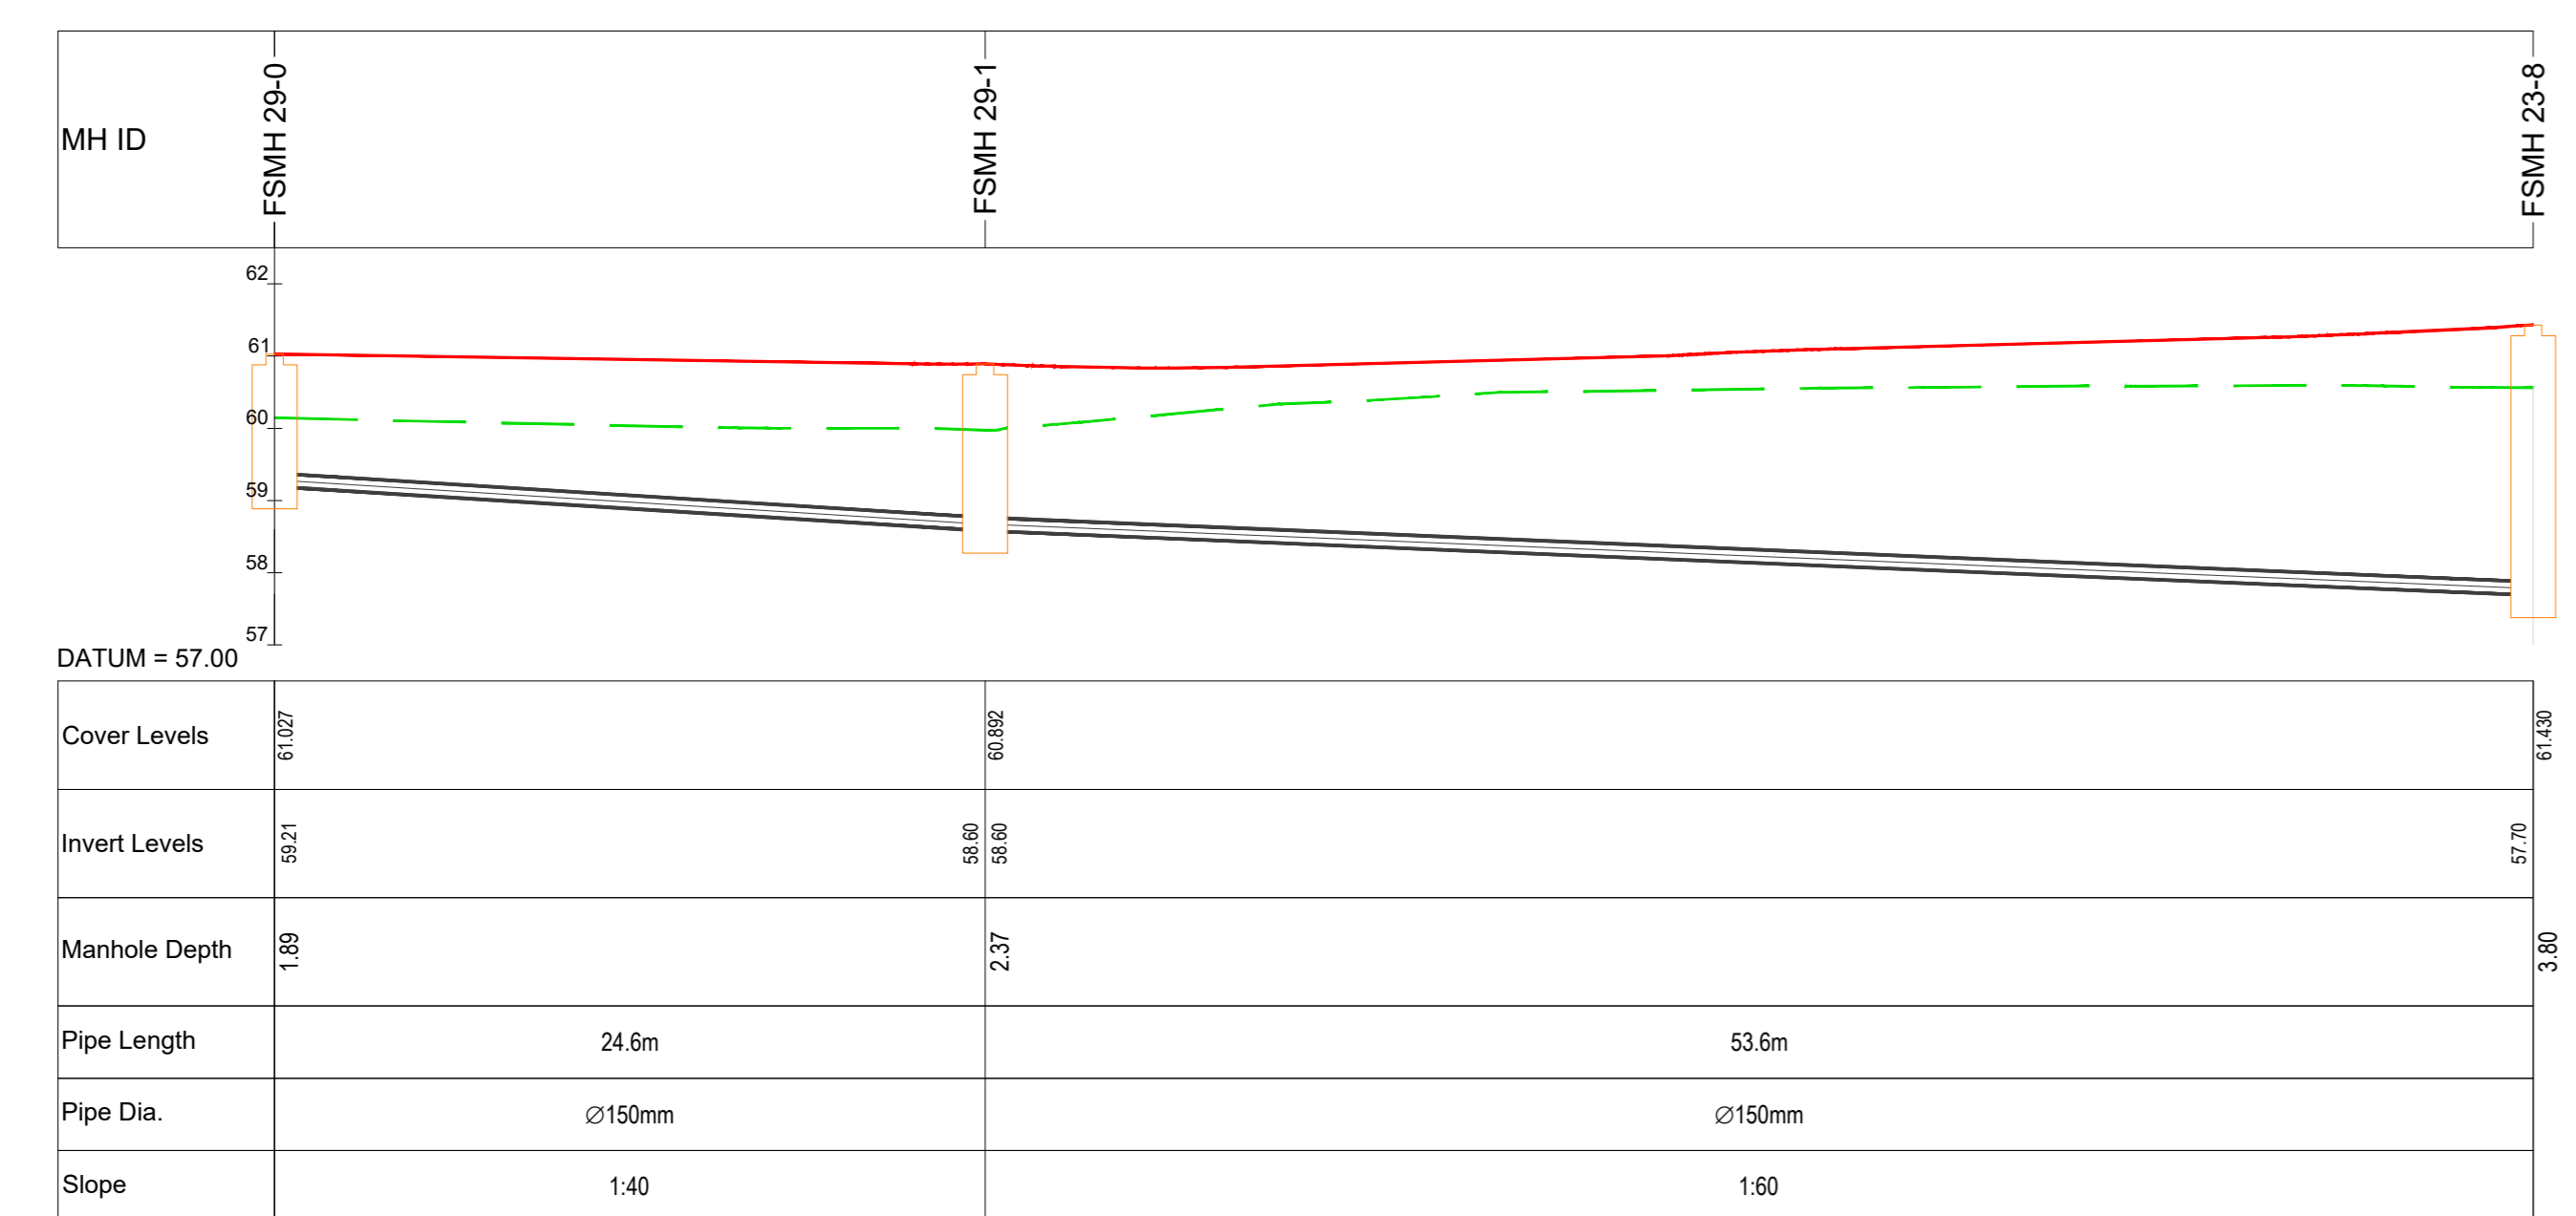

FSMH 29-0 TO FSMH 23-8 - PROFILE  
SCALE: H 1:250,V 1:100

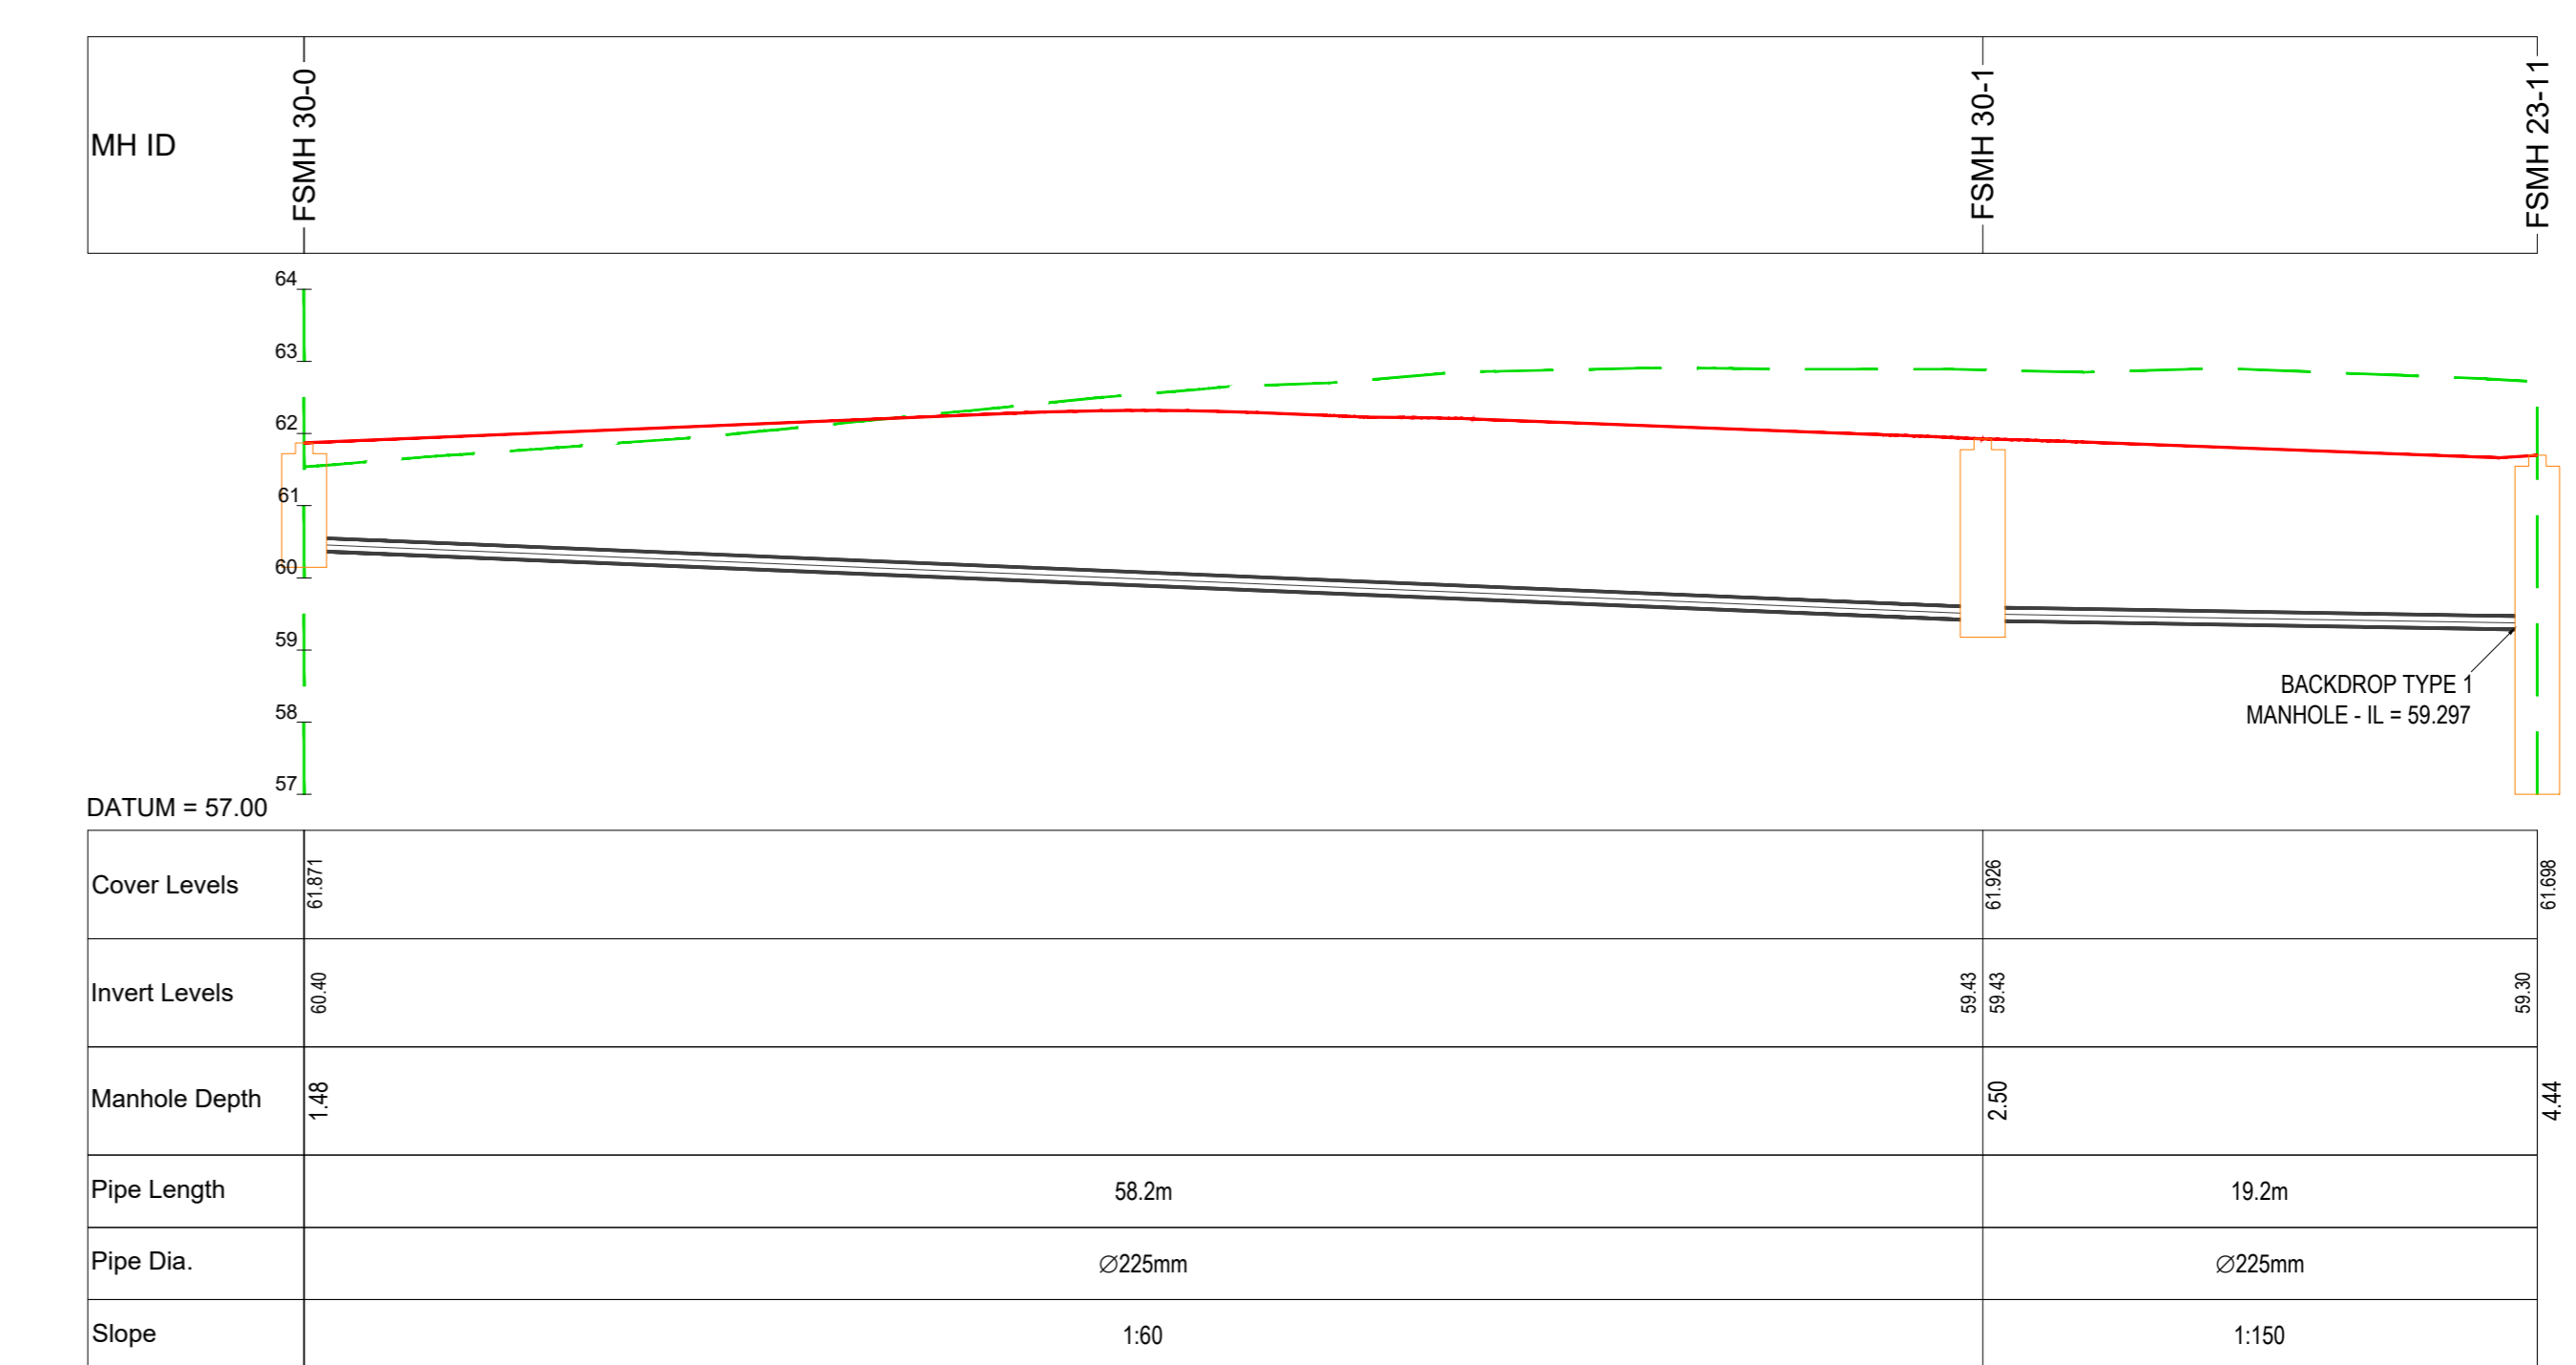

FSMH 30-0 TO FSMH 23-11 - PROFILE  
SCALE: H 1:250,V 1:100



LEGEND:  
EXISTING GROUND PROFILE  
PROPOSED GROUND PROFILE

DRAWING REFERENCES:  
REFER TO DRAWING 16\_153\_036 FOR PROPOSED FOUL SEWER LAYOUT, FOUL PUMPING LOCATION AND INDICATIVE RISING MAIN.

16\_053\_043 - BARNHILL GARDEN VILLAGE SHD - PROPOSED FOUL SEWER NETWORK LONGSECTIONS - SHEET 6 OF 8  
SCALE - AS INDICATED @ A0