




FSMH 35-0 TO FSMH 1-27 - PROFILE (CONTINUED)
SCALE: H 1:250, V 1:100

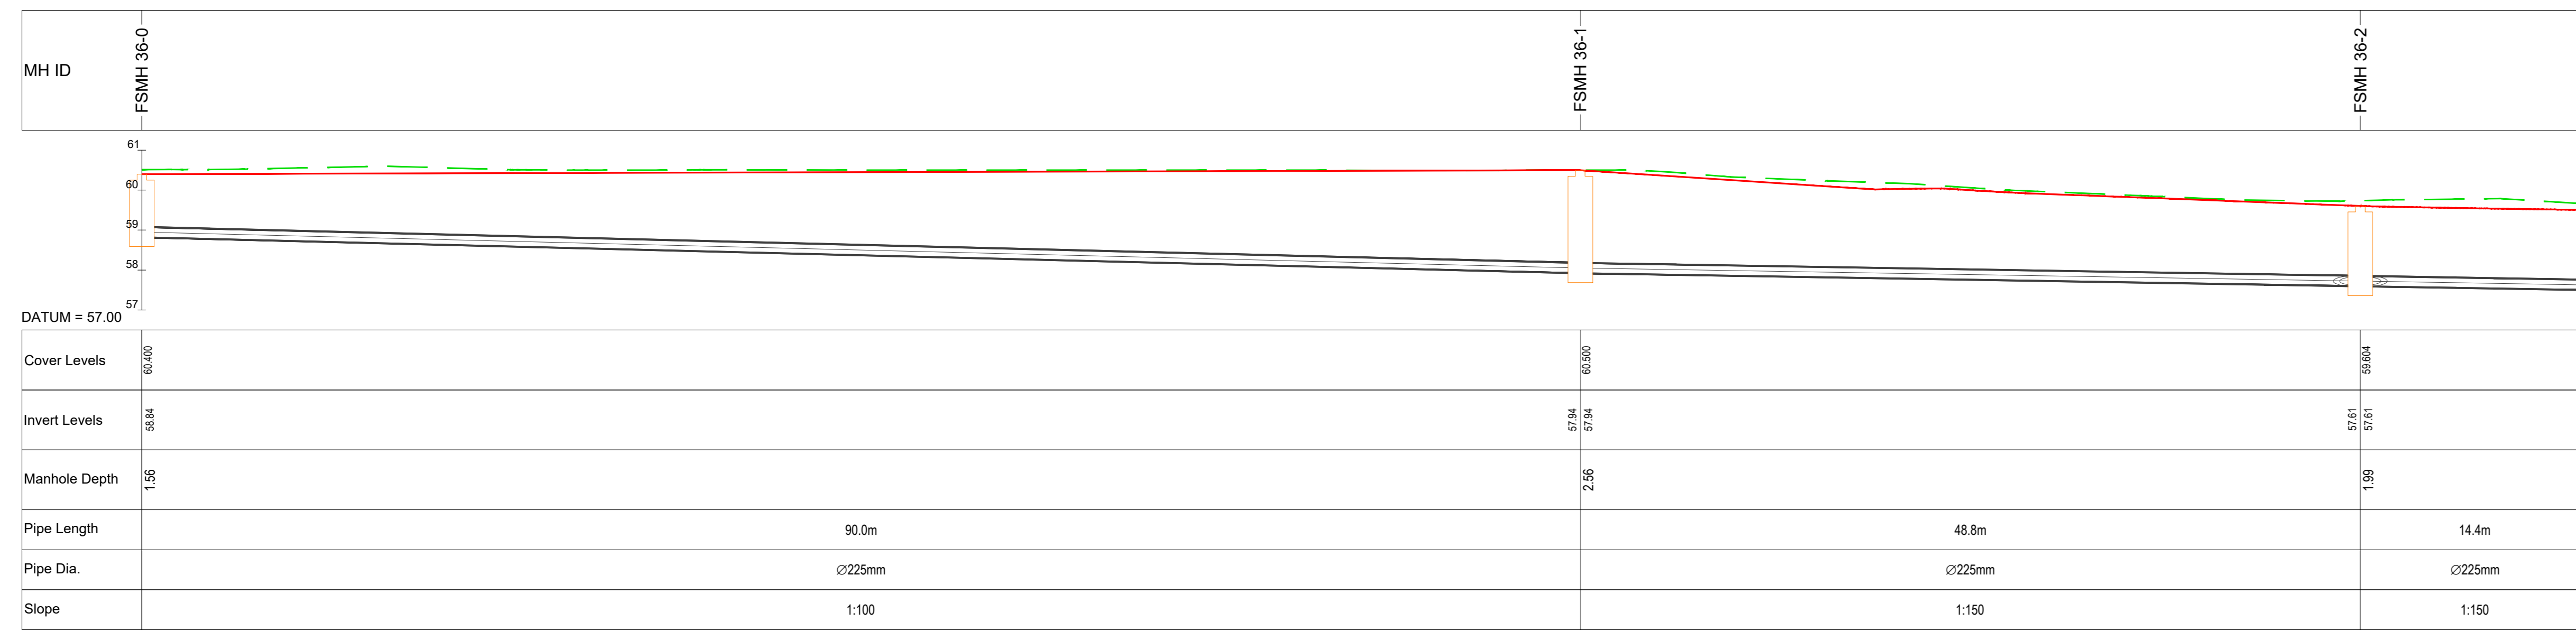

FSMH 36-0 TO FSMH 35-4 - PROFILE
SCALE: H 1:250, V 1:100

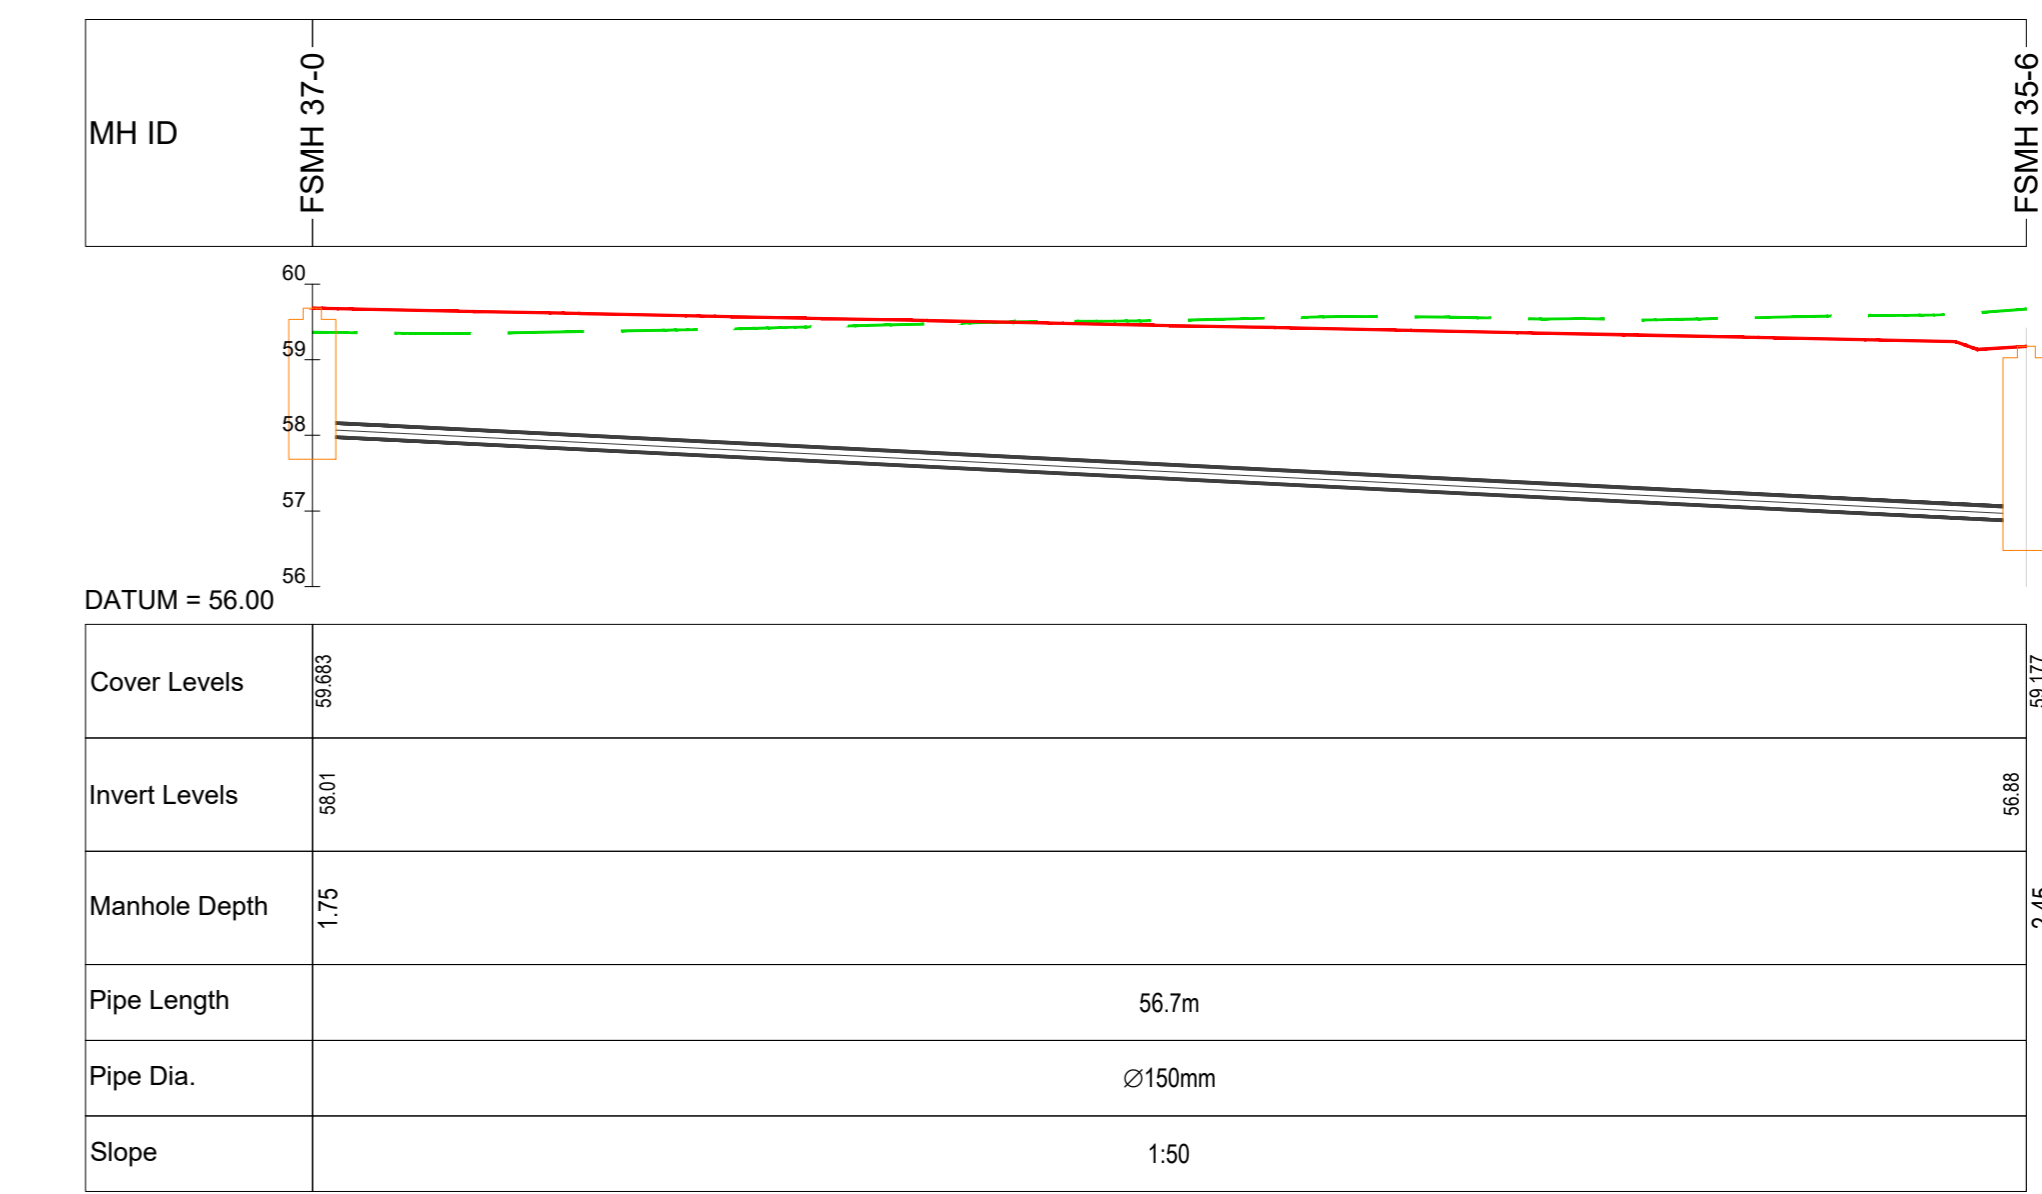

FSMH 37-0 TO FSMH 35-6 - PROFILE
SCALE: H 1:250, V 1:100

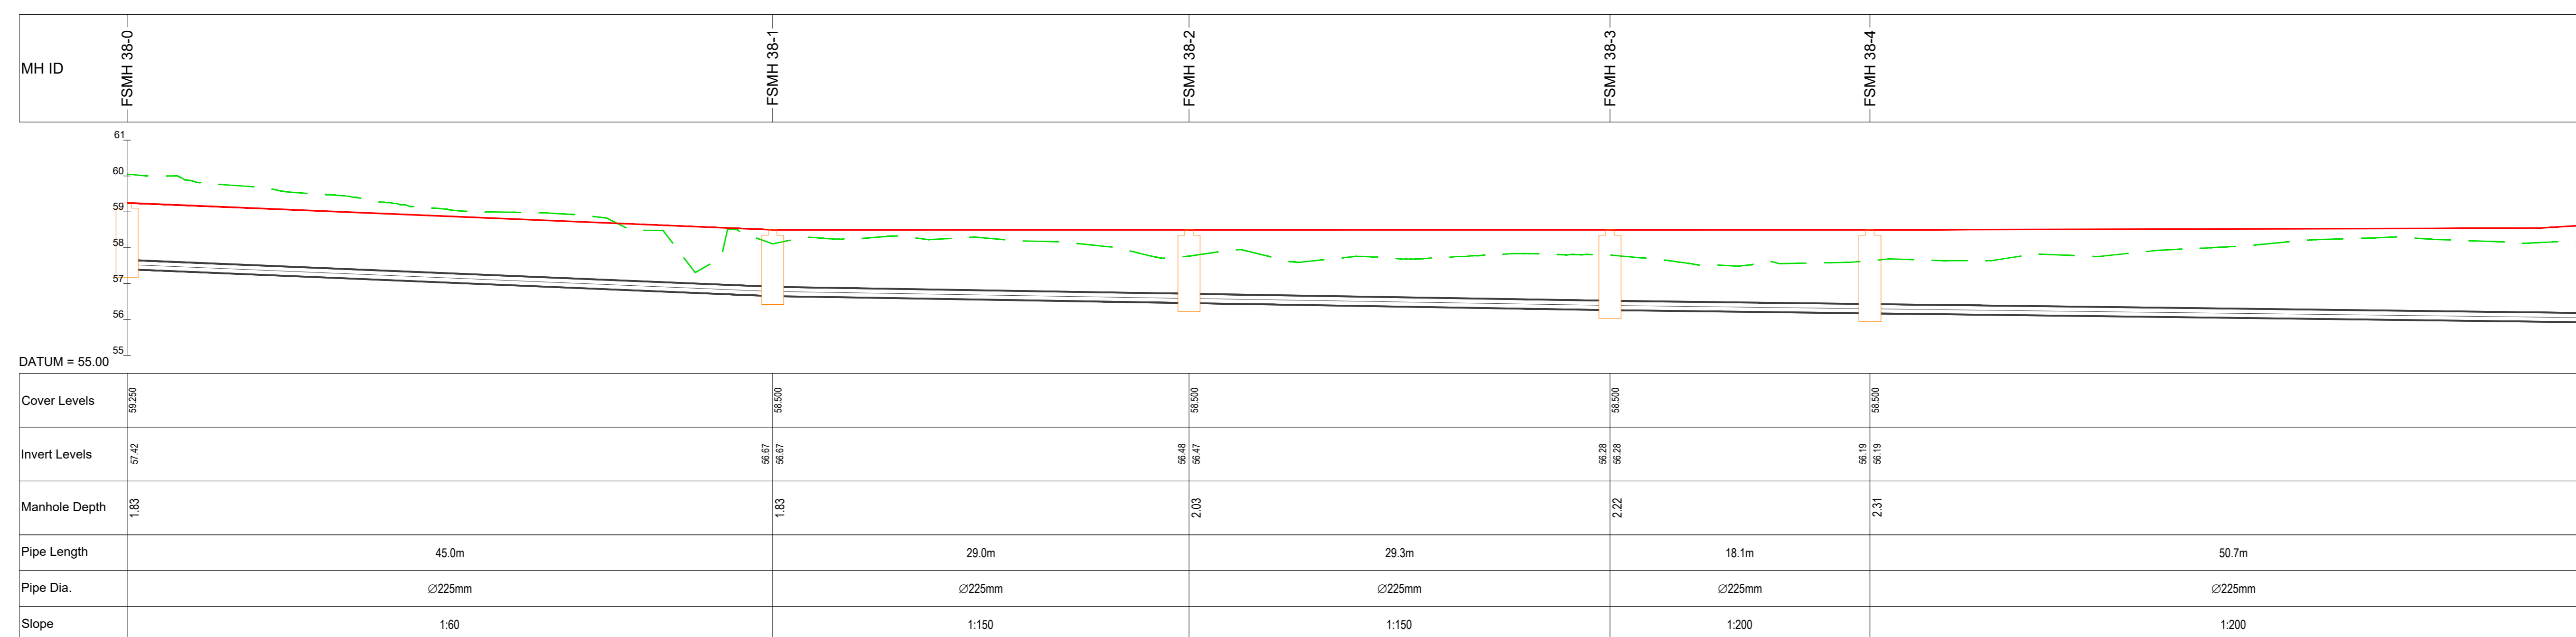

FSMH 38-0 TO FSMH 35-7 - PROFILE
SCALE: H 1:250, V 1:100



LEGEND:
 EXISTING GROUND PROFILE (Green dashed line)
 PROPOSED GROUND PROFILE (Red solid line)

DRAWING REFERENCES:
 REFER TO DRAWING 16_153_036 FOR PROPOSED FOUL SEWER LAYOUT, FOUL PUMPING LOCATION AND INDICATIVE RISING MAIN.

16_053_045 - BARNHILL GARDEN VILLAGE SHD - PROPOSED FOUL SEWER NETWORK LONGSECTIONS - SHEET 8 OF 8
 SCALE - AS INDICATED @ A0