




SWMH 7B-0 TO SWMH 7-14 - PROFILE
SCALE: H 1:250, V 1:50

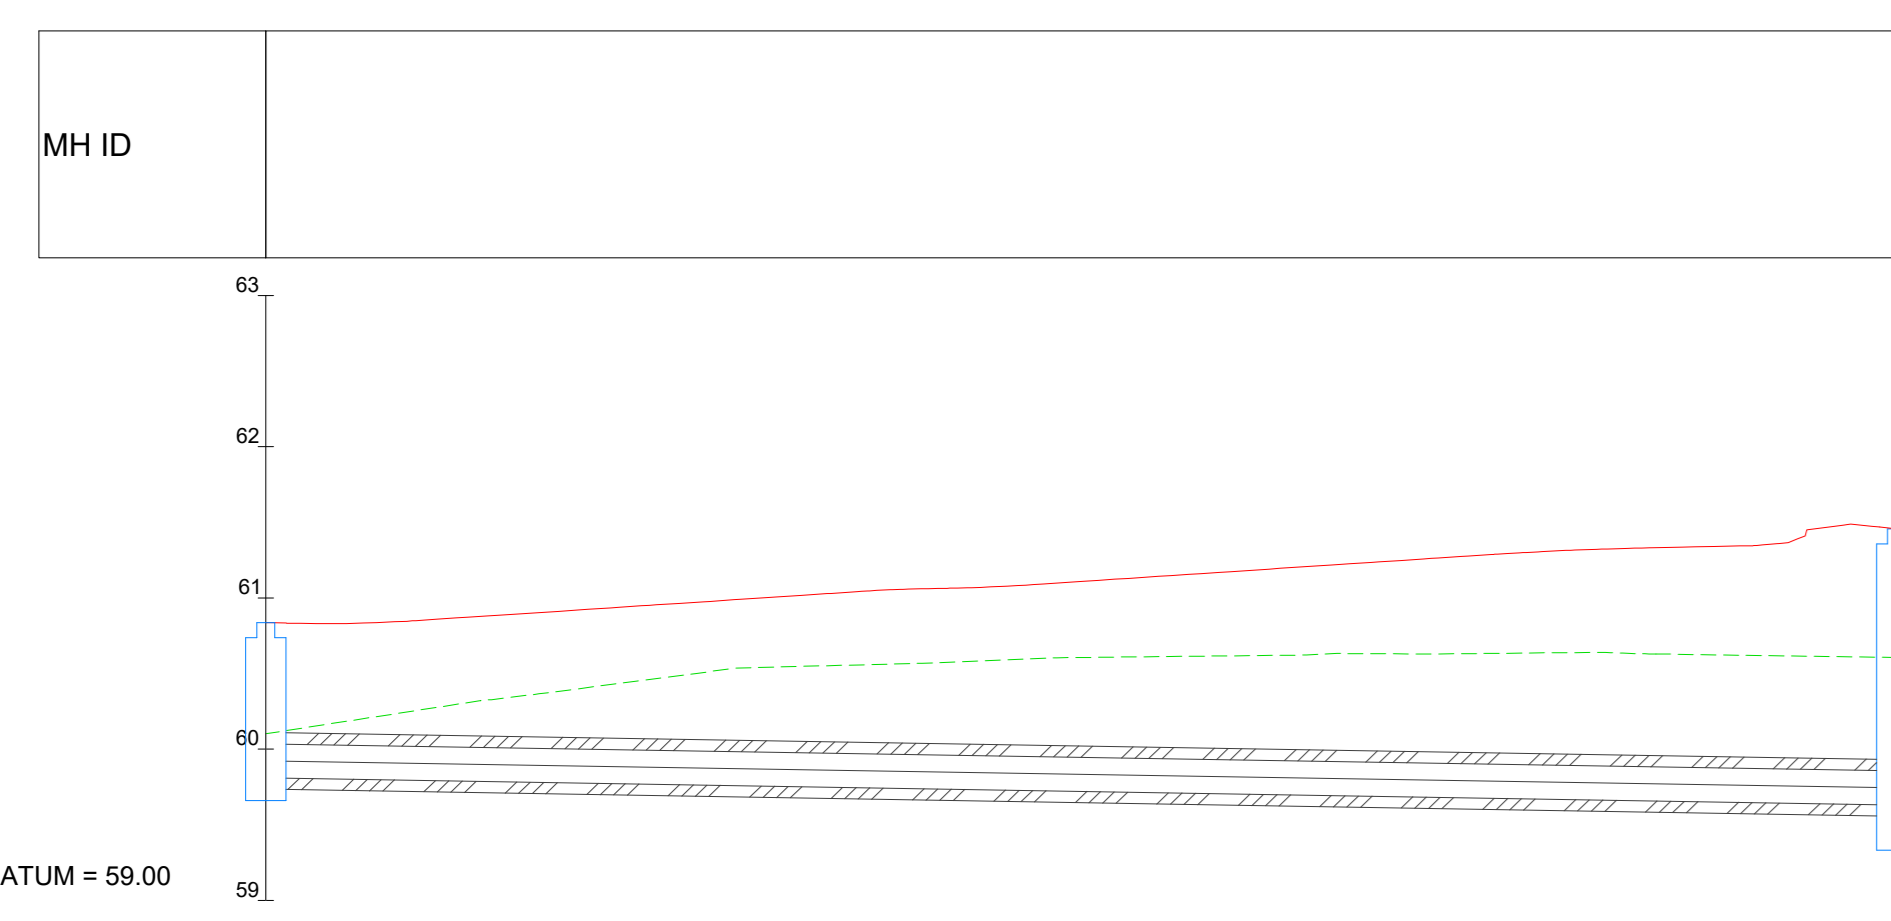


SWMH 7A-0 TO SWMH 7-8 - PROFILE
SCALE: H 1:250, V 1:50

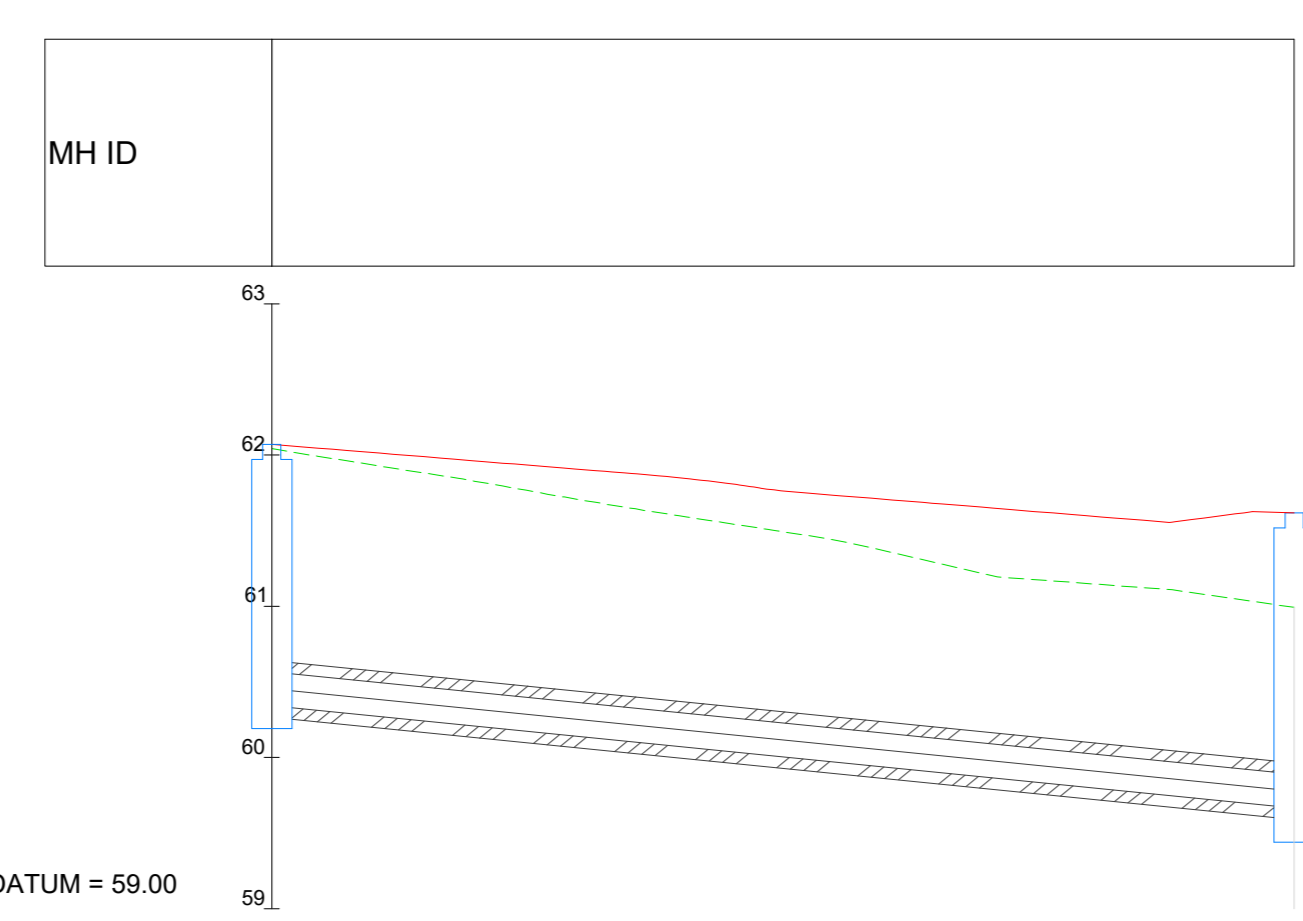


SWMH 7C-0 TO SWMH 7B-2 - PROFILE
SCALE: H 1:250, V 1:50

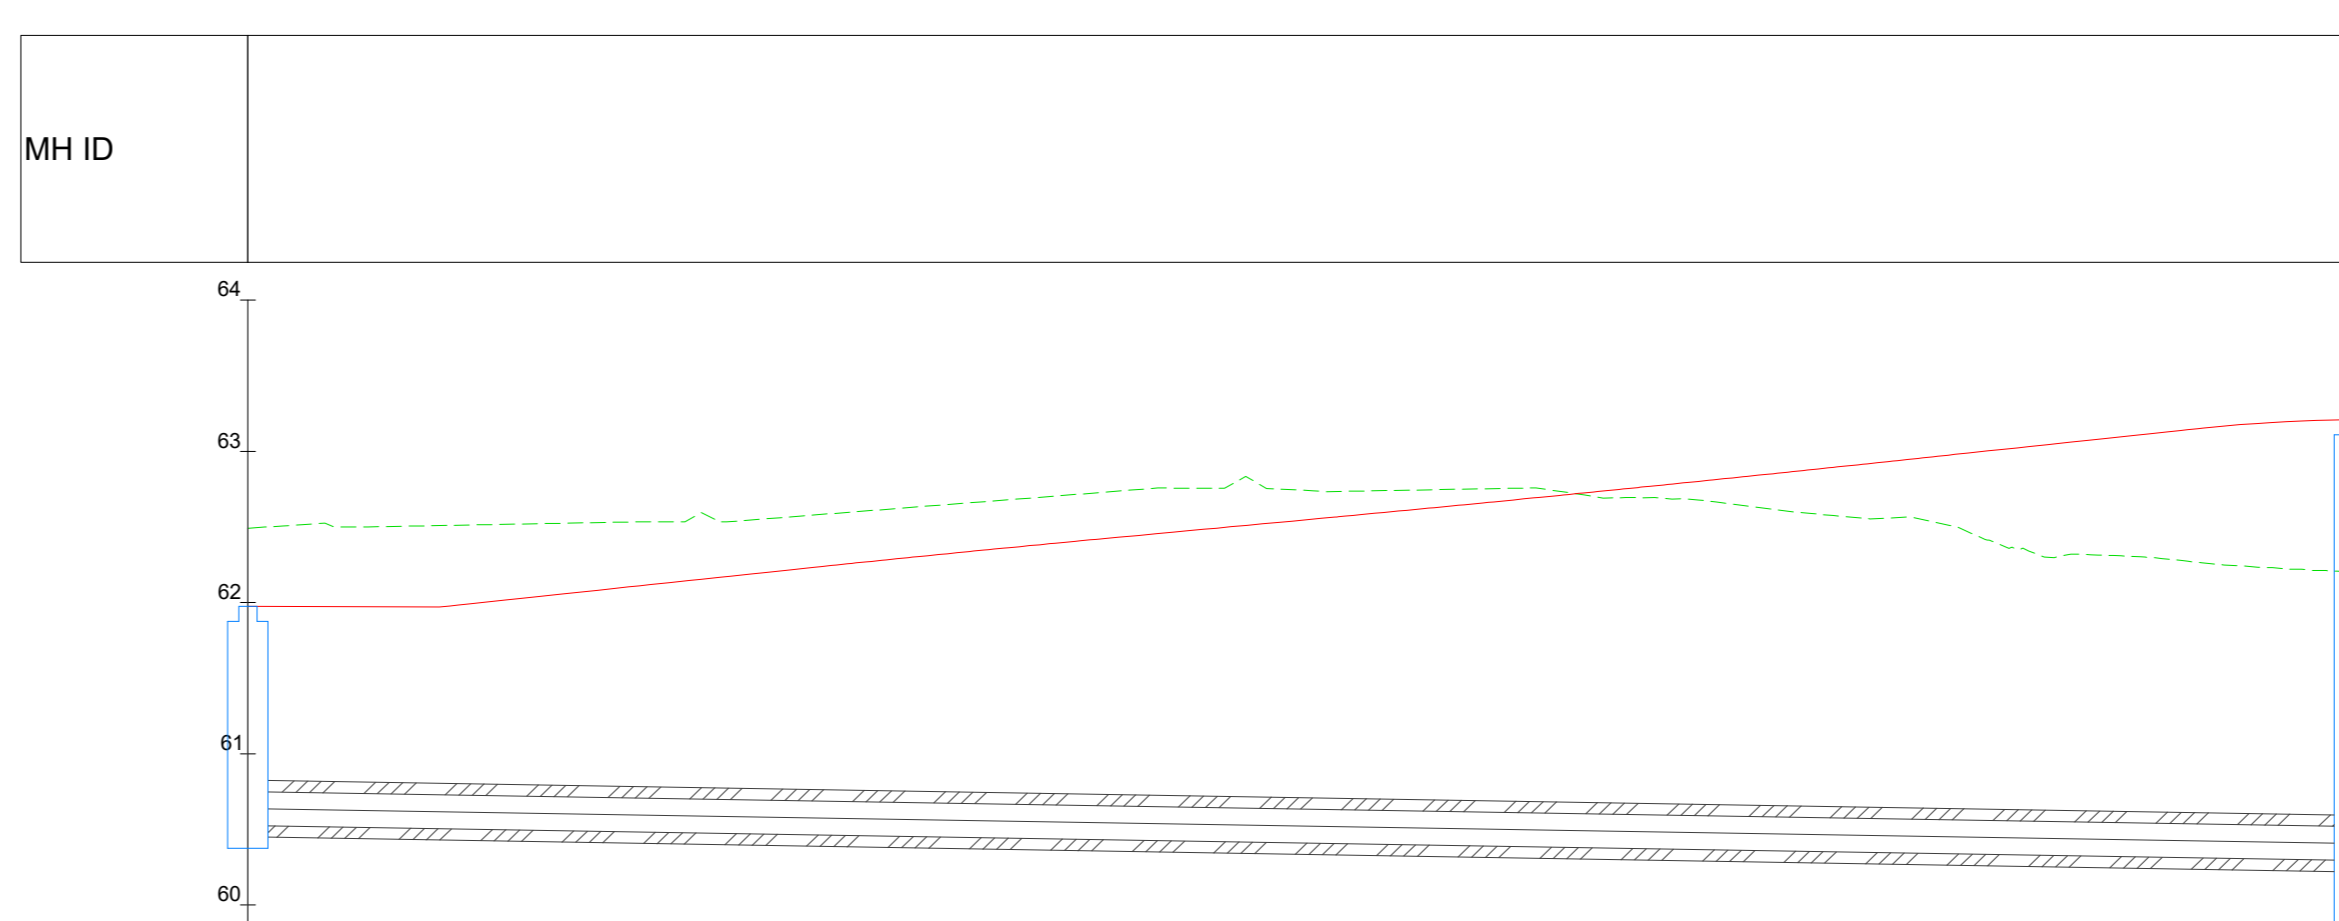


SWMH 7D-0 TO SWMH 7B-3 - PROFILE
SCALE: H 1:250, V 1:50

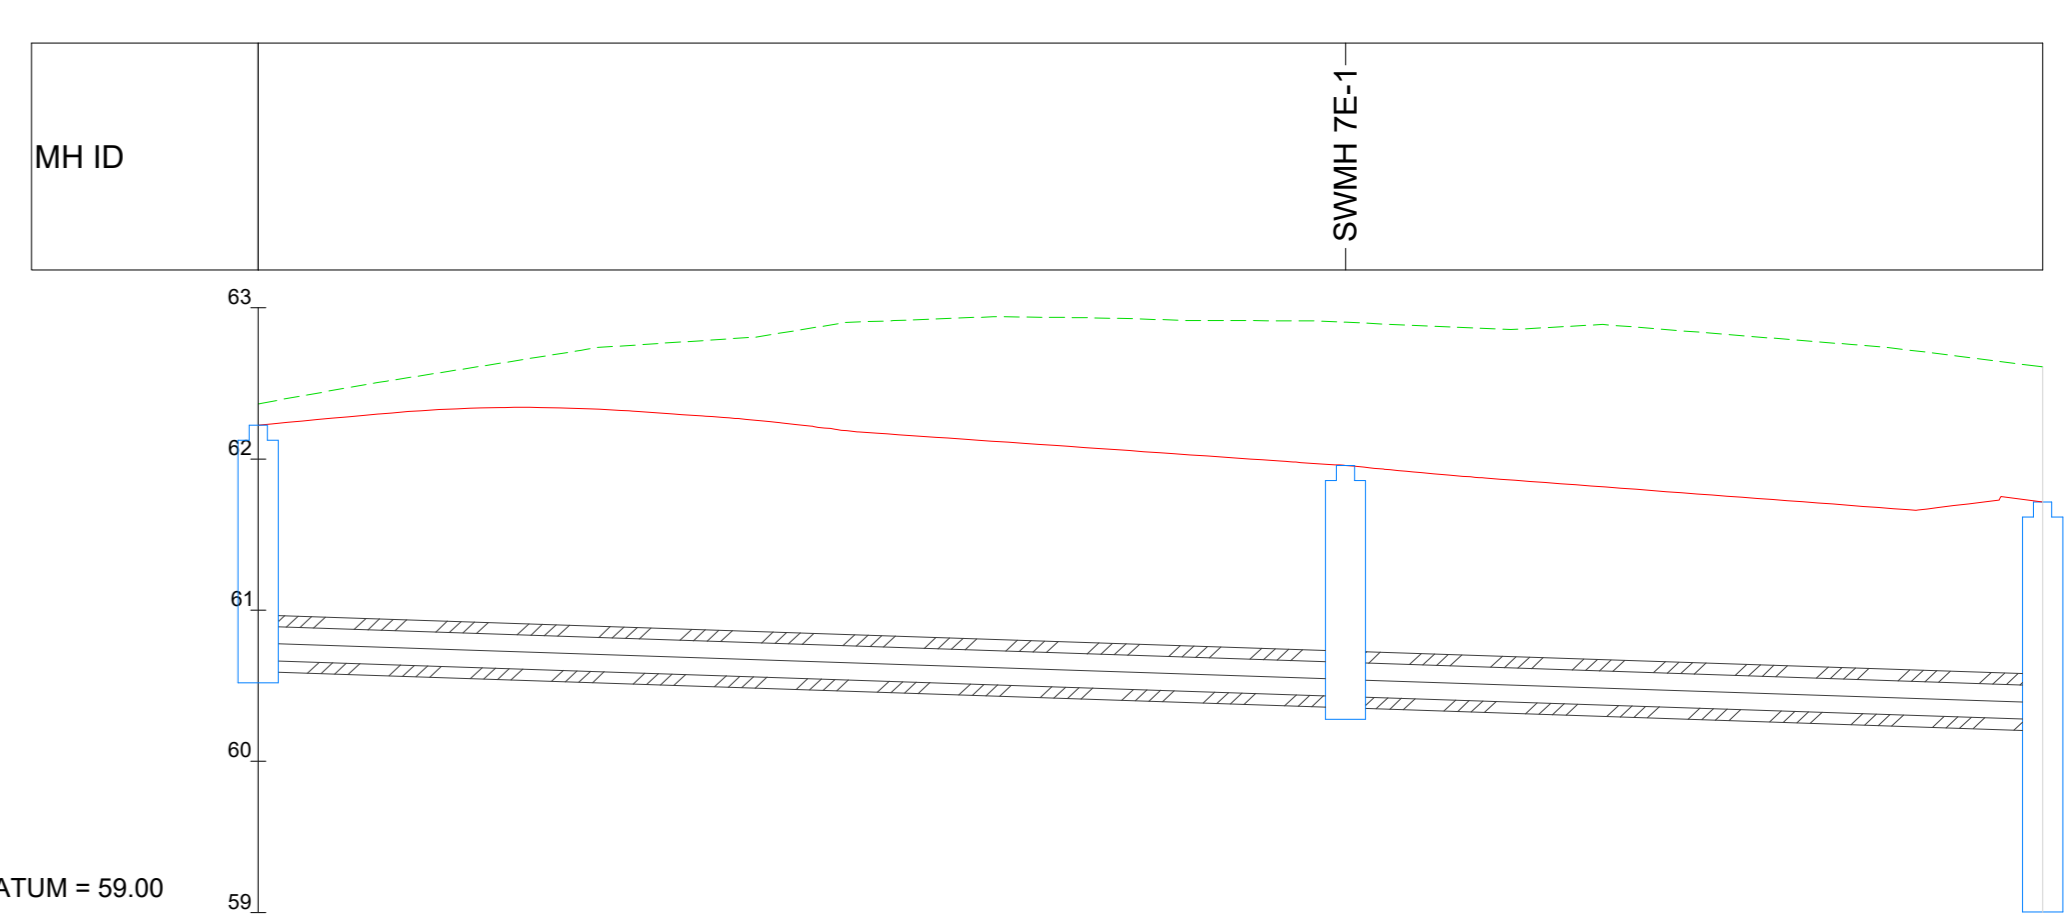

SWMH 7E-0 TO SWMH 7-11 - PROFILE
SCALE: H 1:250, V 1:50

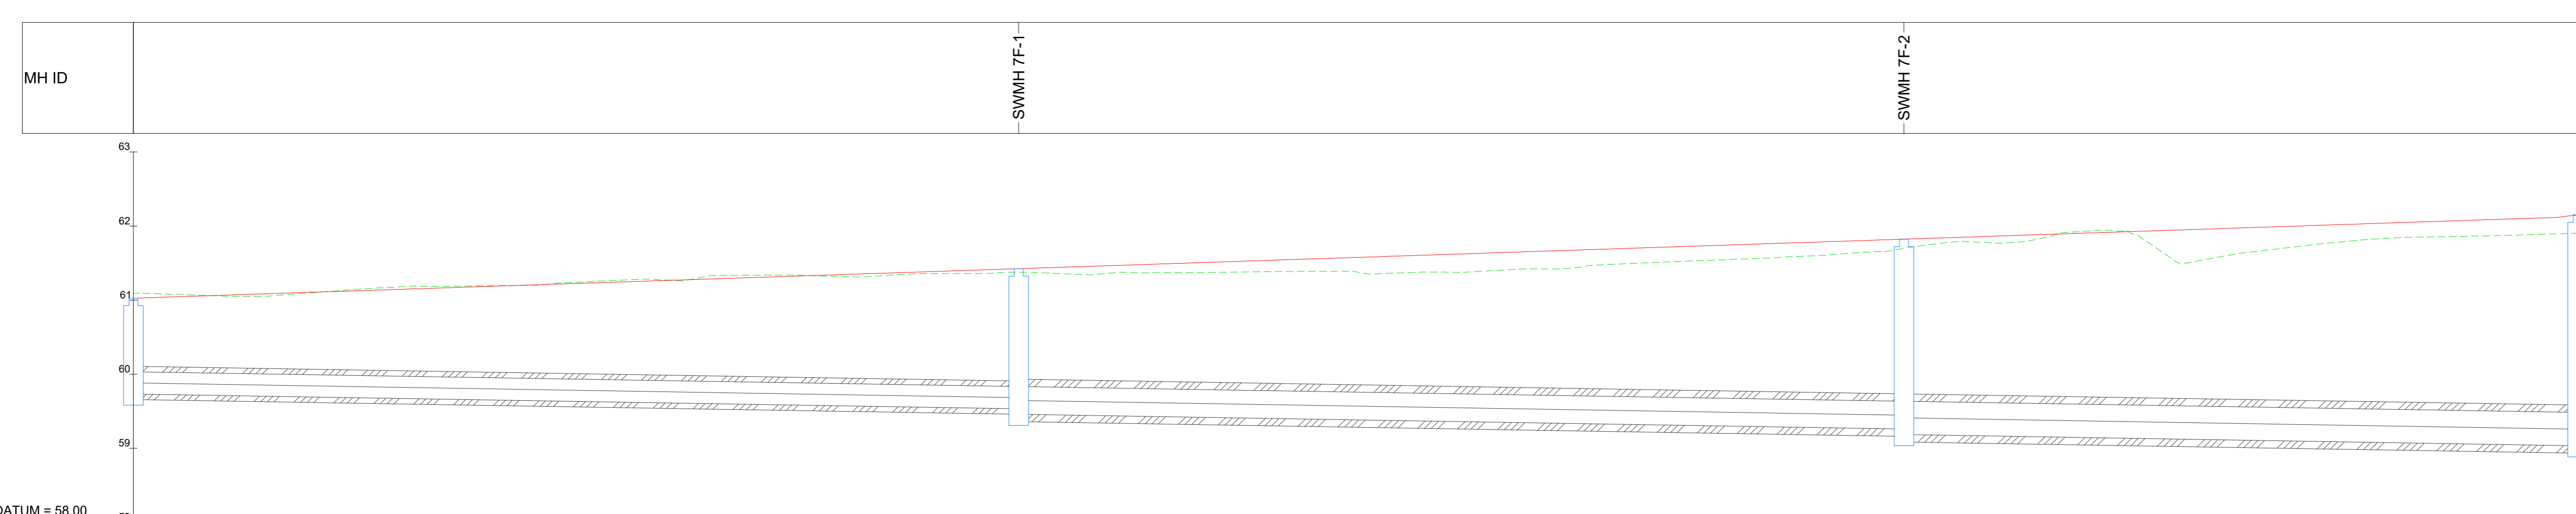

SWMH 7F-0 TO SWMH 7B-5 - PROFILE
SCALE: H 1:250, V 1:50

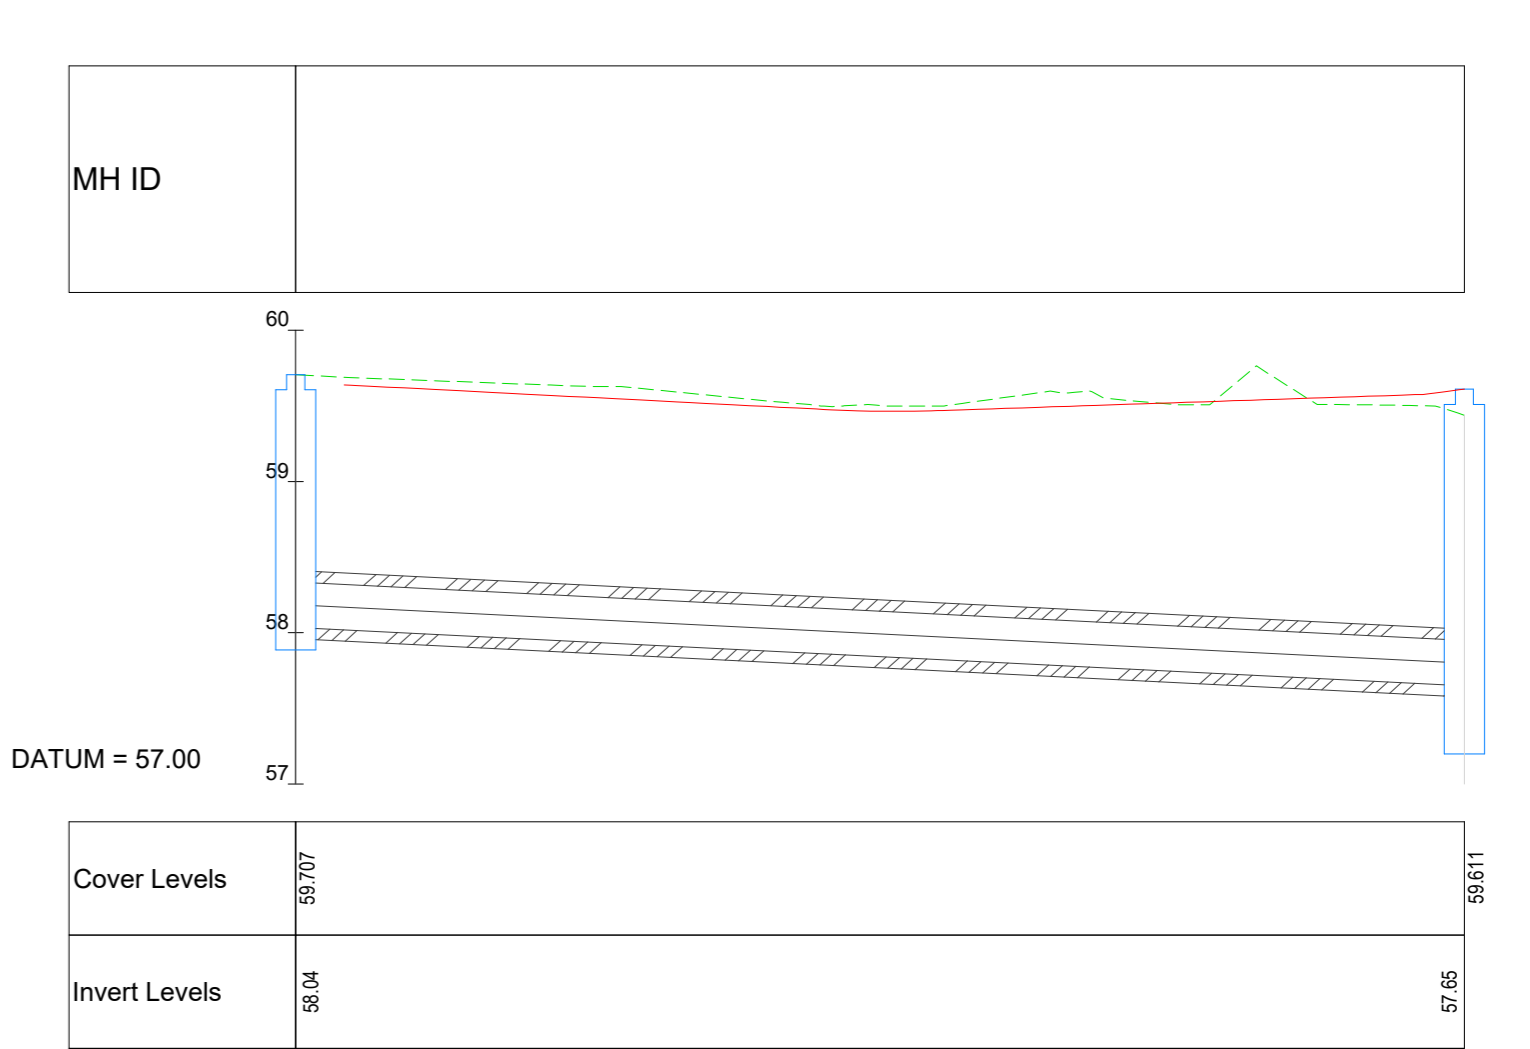

SWMH 7G-0 TO SWMH 7-15 - PROFILE
SCALE: H 1:250, V 1:50



LEGEND:
 EXISTING GROUND PROFILE (Green dashed line)
 PROPOSED GROUND PROFILE (Red solid line)

DRAWING REFERENCES:
 • REFER TO DRAWING 16_053_046 - PROPOSED SURFACE WATER NETWORK LAYOUT AND MAIN SUDS STORAGE SYSTEMS

16_053_053 - BARNHILL GARDEN VILLAGE SHD - PROPOSED SURFACE WATER NETWORK LONGSECTIONS - SHEET 6 OF 9
 SCALE - AS INDICATED @ A0