

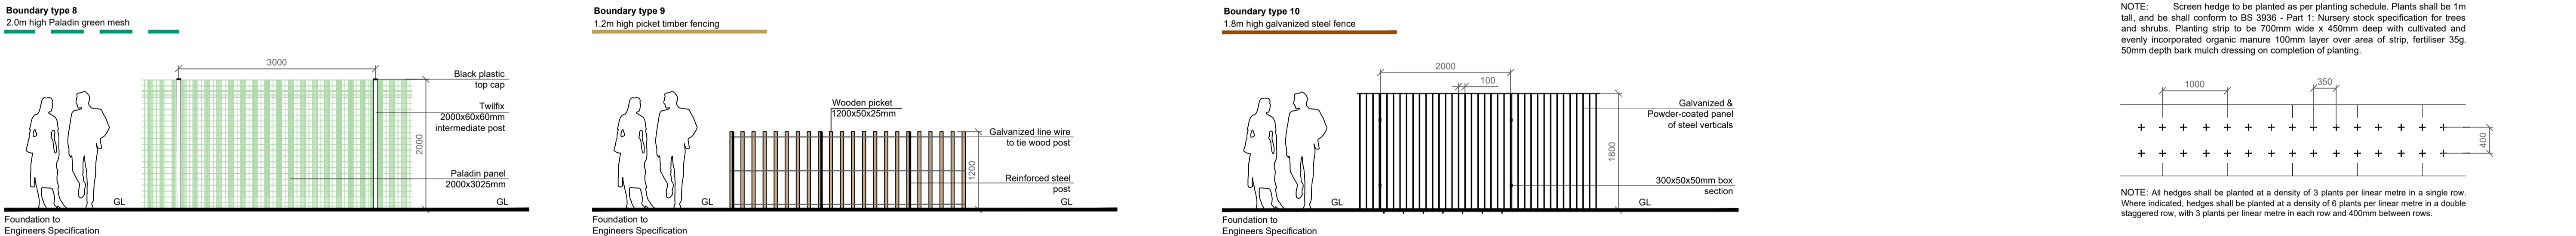


BARNHILL GARDEN VILLAGE  
Boundary Treatment Details

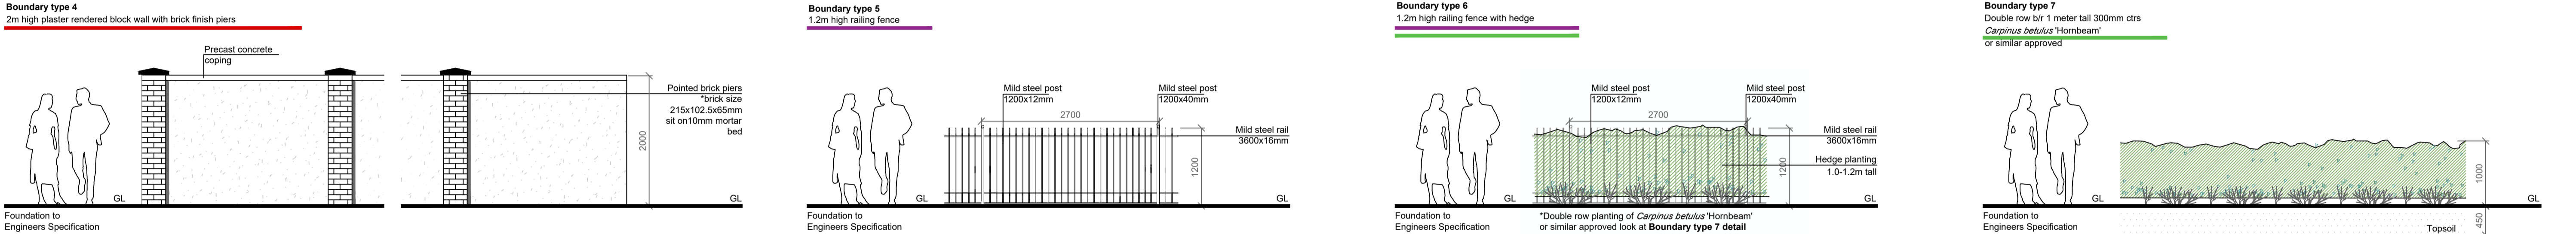

BOUNDARY TREATMENT REFERENCE IMAGES

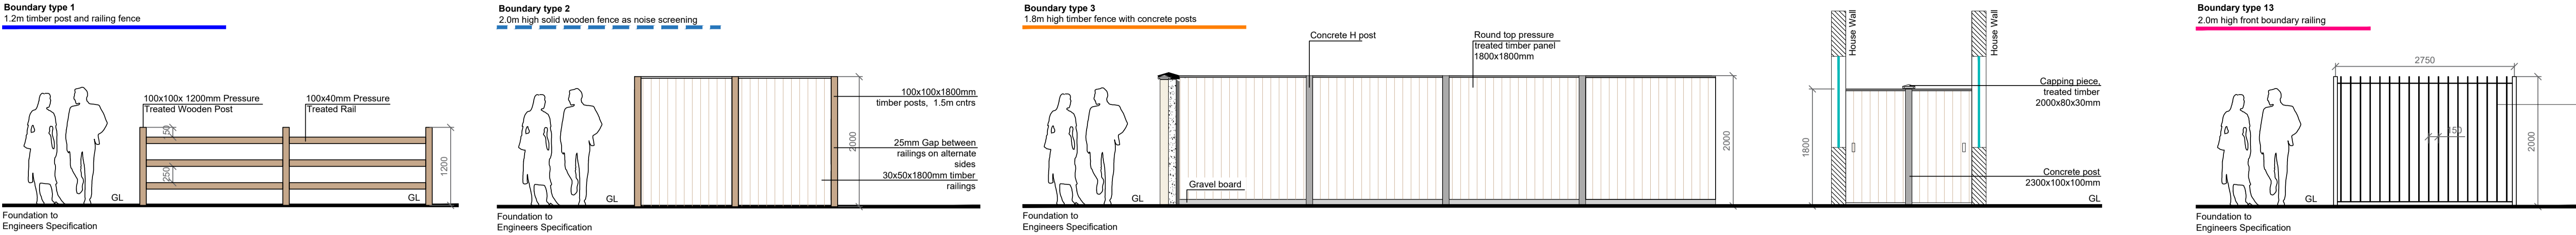

+ 087 910 1600  
+ info@gannonandassociates.ie  
+ Terenure Enterprise Centre  
17 Rathfarnham Road, D6W

**gannon + associates**

G	27/06/22	Boundary Treatment Details	PS/AP	JG
REV	DATE	REVISION	DRAWN	CHECKED
CLIENT				
Alanna Homes & Alcove Ireland Four Ltd.				
PROJECT TITLE				
Barnhill Garden Village - Proposed development at Barnhill, Clonsilla, Co.Dublin				
PROJECT ARCHITECT				
CDP Architects / CWOB Architects / Delphi Design				
SHEET TITLE				
Boundary Treatment Details				
SHEET NO.		SHEET SIZE		
21154_LP_G_BT_D		A1		
SCALE		REVISION		
1/50		G		
STAGE		DATE		
Planning Stage		June 2022		