





PROPOSED CONTEXTUAL ELEVATION 1.1
Barnhill, Co. Dublin
Scale 1:200

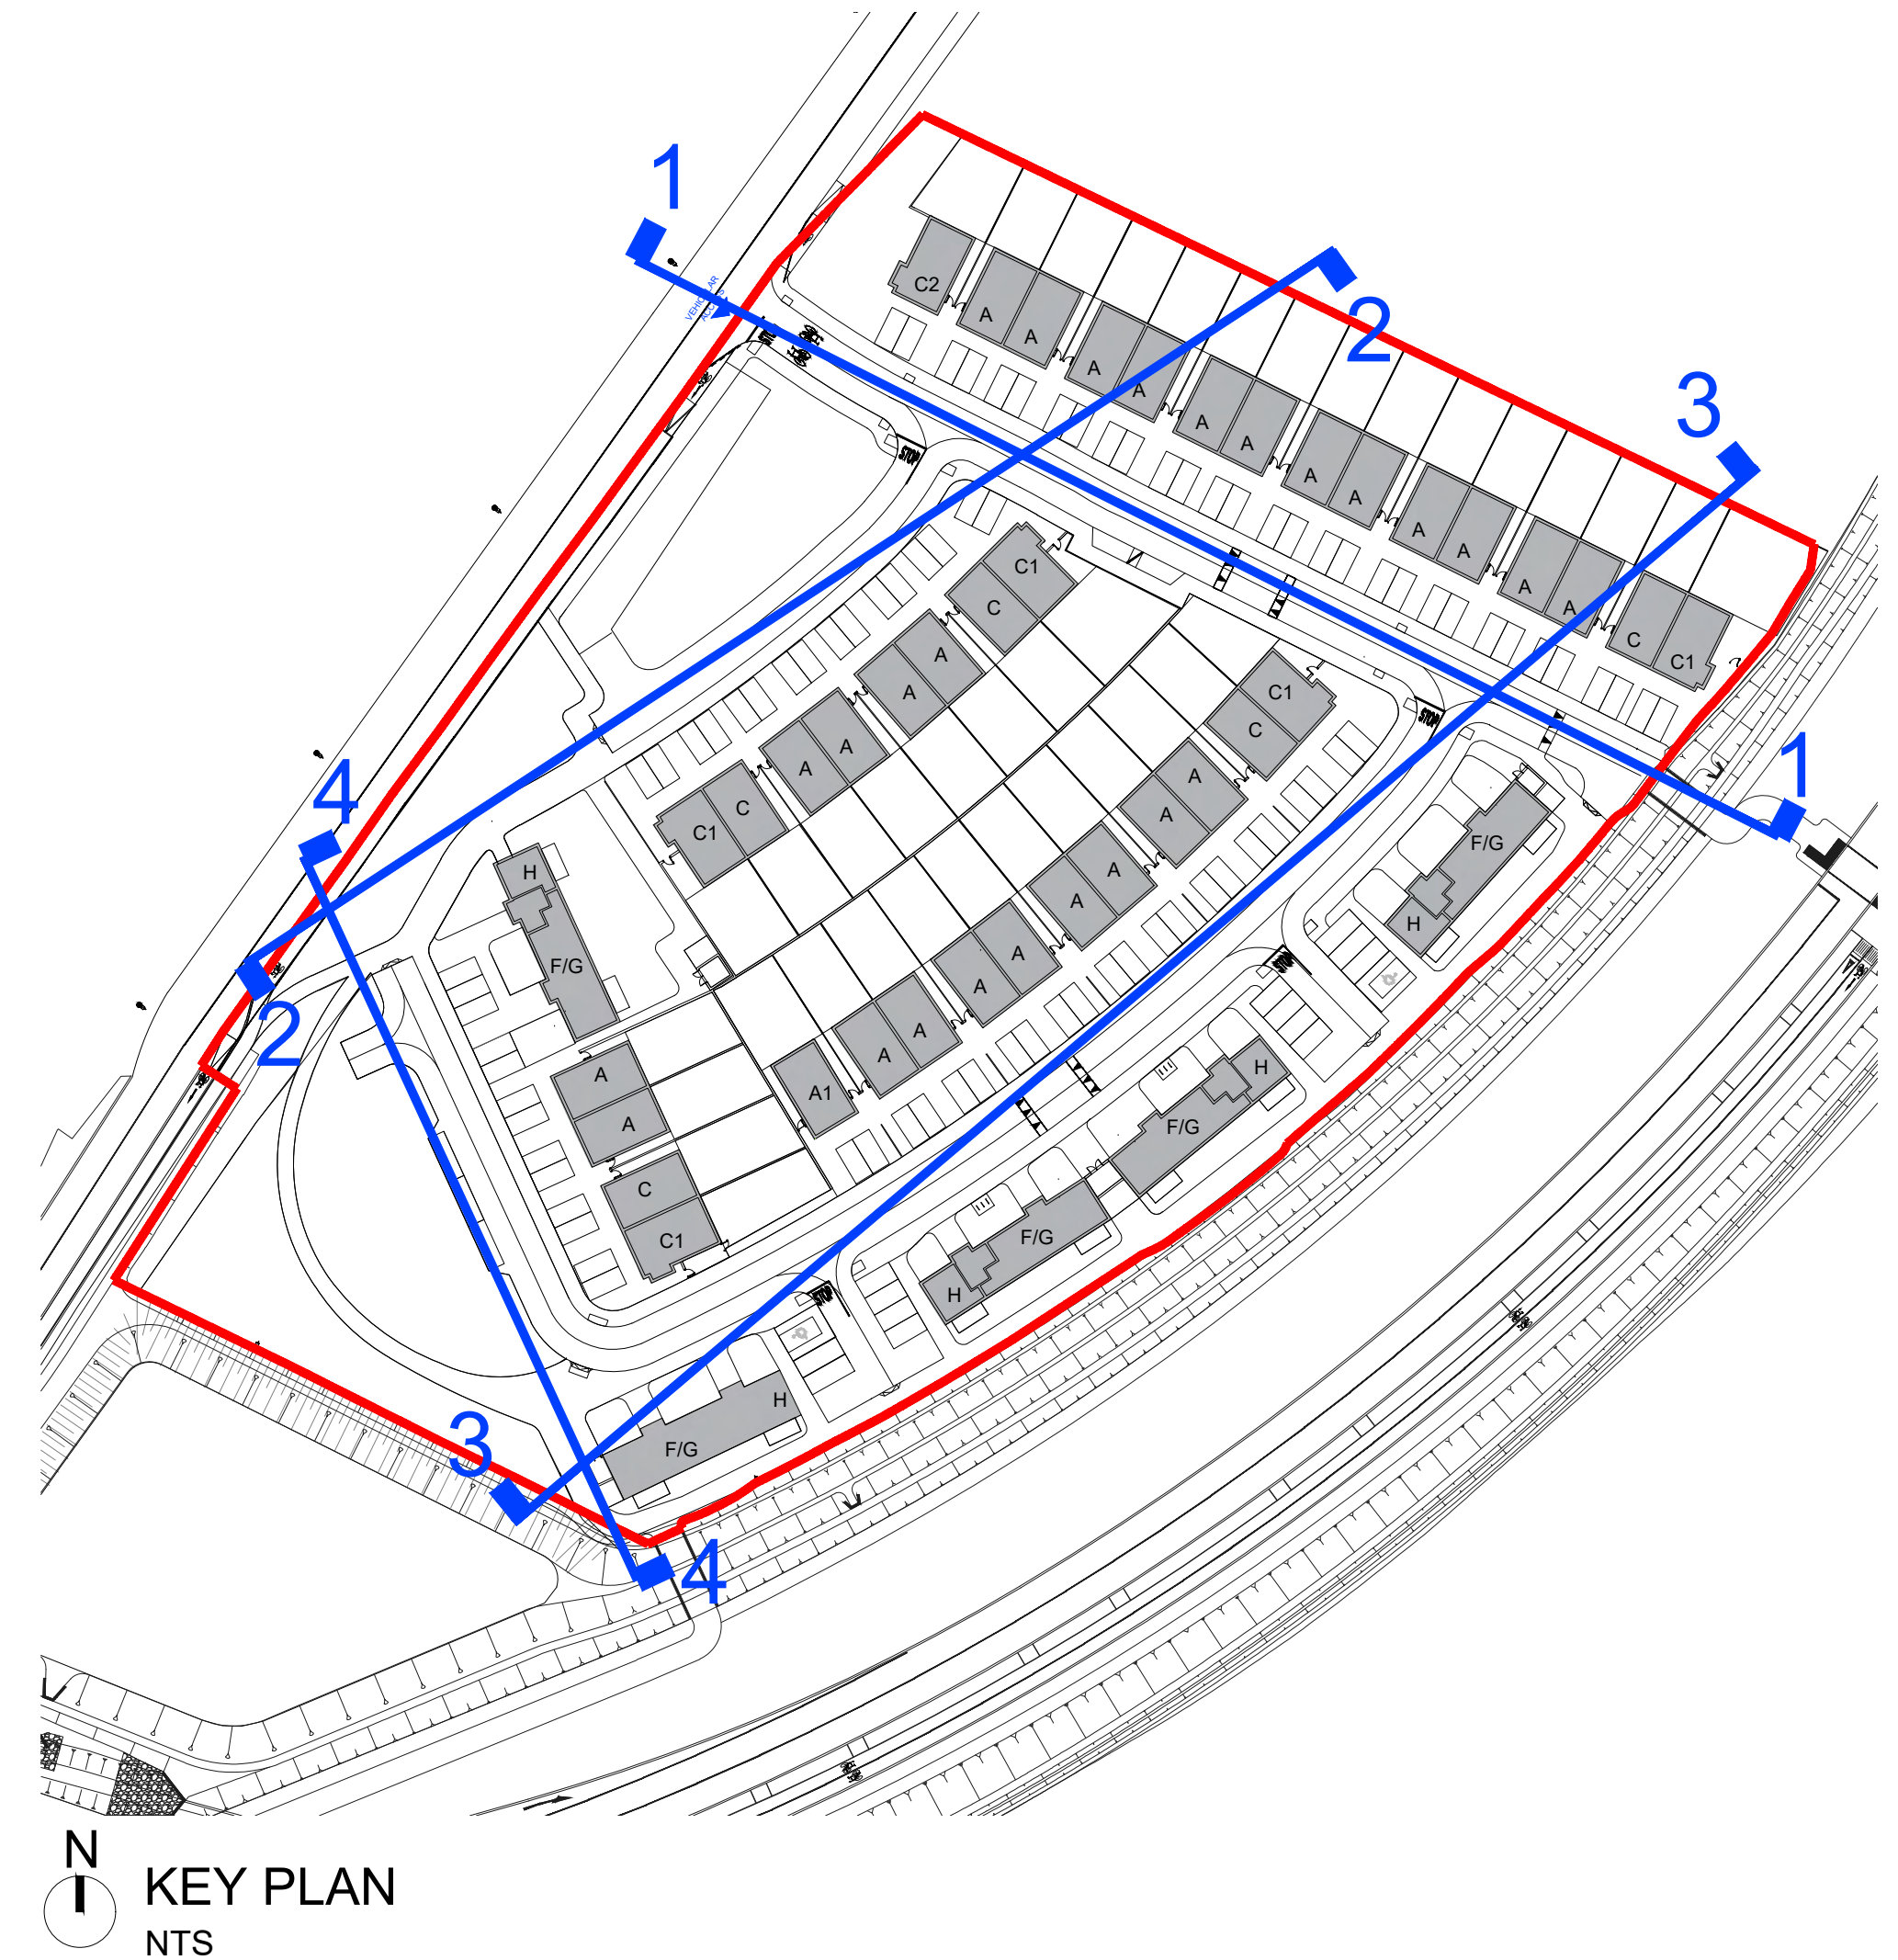

KEY PLAN
NTS

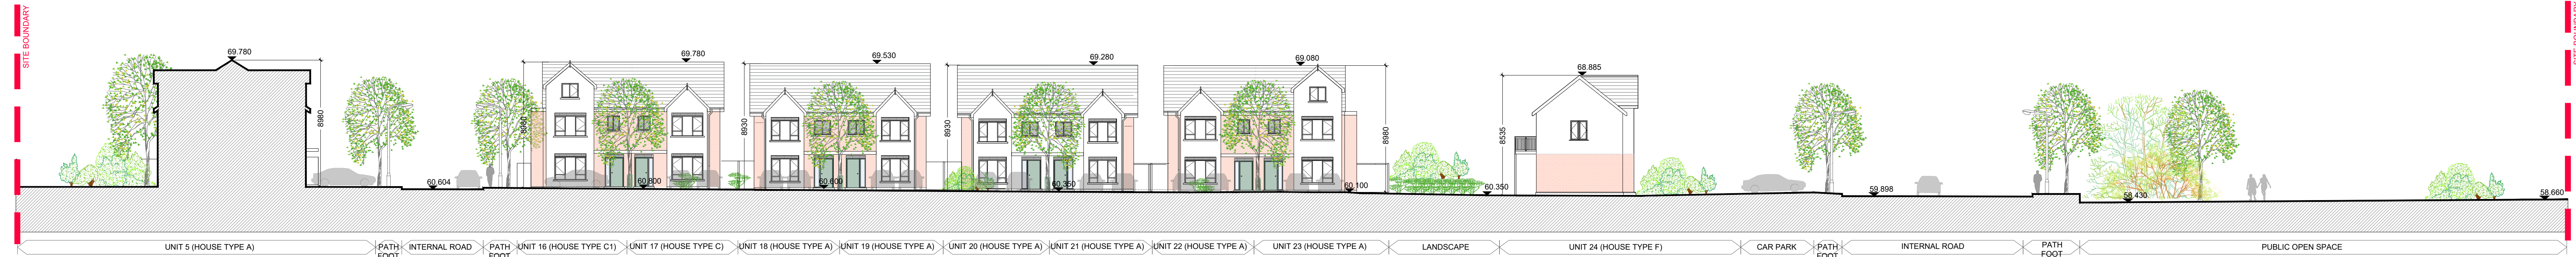

PROPOSED CONTEXTUAL ELEVATION 2.2
Barnhill, Co. Dublin
Scale 1:200



PROPOSED CONTEXTUAL ELEVATION 3.3
Barnhill, Co. Dublin
Scale 1:200



PROPOSED CONTEXTUAL ELEVATION 4.4
Barnhill, Co. Dublin
Scale 1:200

REFER TO RELEVANT DRAWINGS FOR FURTHER DETAIL 1:4, LANDSCAPING DRAWINGS BY GANNON ASSOCIATES, ENGINEERING DRAWINGS BY CSEA, ETC.

REV	DATE	DRN	NOTES

DO NOT SCALE FROM THIS DRAWING. USE FIGURED DIMENSIONS IN ALL CASES. VERIFY DIMENSIONS ON SITE AND REPORT ANY DISCREPANCIES TO THE ARCHITECTS IMMEDIATELY. THIS DRAWING IS COPYRIGHT AND MAY ONLY BE REPRODUCED WITH THE ARCHITECTS PERMISSION.



CDP
Architecture
Designers - Planning - Interiors - Project Management

4, The Mall, Main Street,
Lucan Village, Co. Dublin,
K78 V9R6
T: 01 6214498
E: info@cdparchitecture.ie
W: www.cdp-architecture.com

PLANNING

JOB	PROPOSED RESIDENTIAL DEVELOPMENT BARNHILL CO. DUBLIN	DATE	JULY 2022
CLIENT	ALANNA HOMES & ALCOVE IRELAND FOUR LTD.	DRN	LM
DRAWING TITLE	Contextual (Elevations)	SCALE	1:200@A0
JOB NUMBER	2019_035	CHECKED	PT
DRAWING NUMBER	3.1.201	REVISION	