




A. MUGA & PARKOUR AREA @1:250

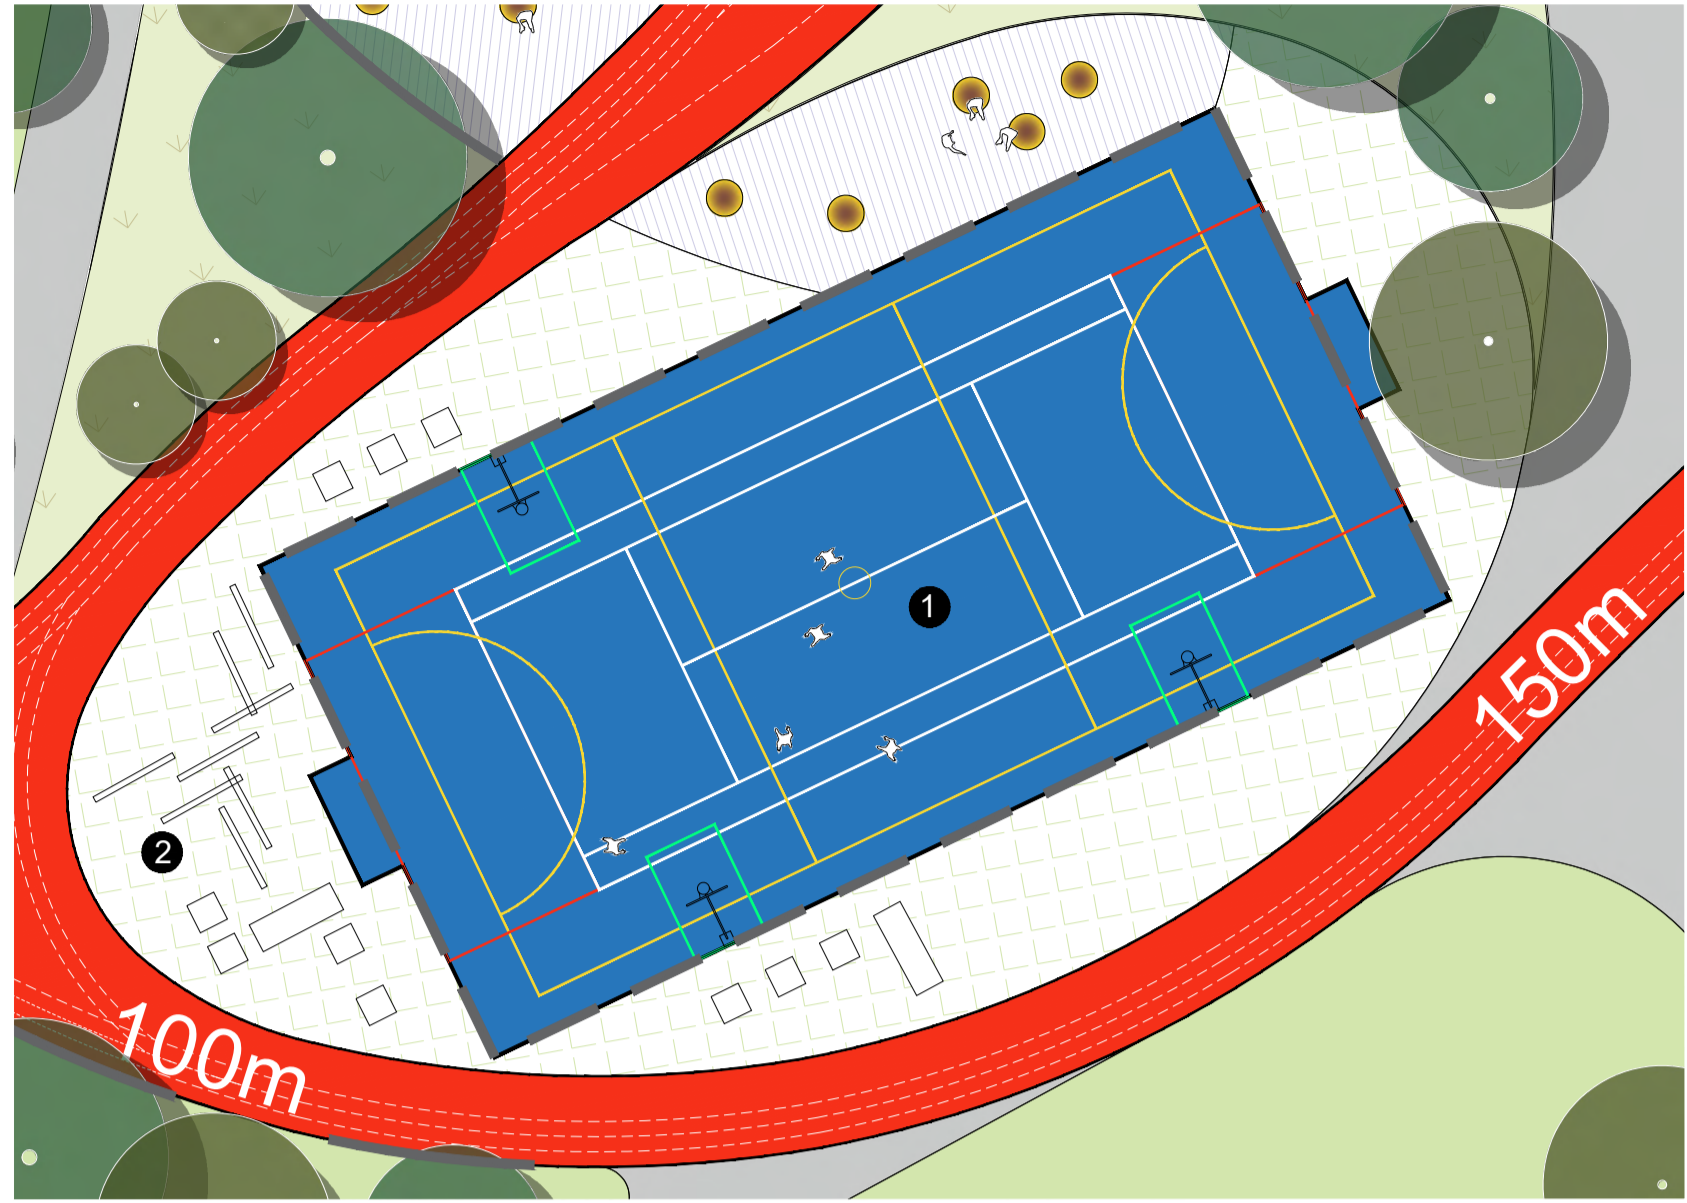

B. SKATE PARK @1:250

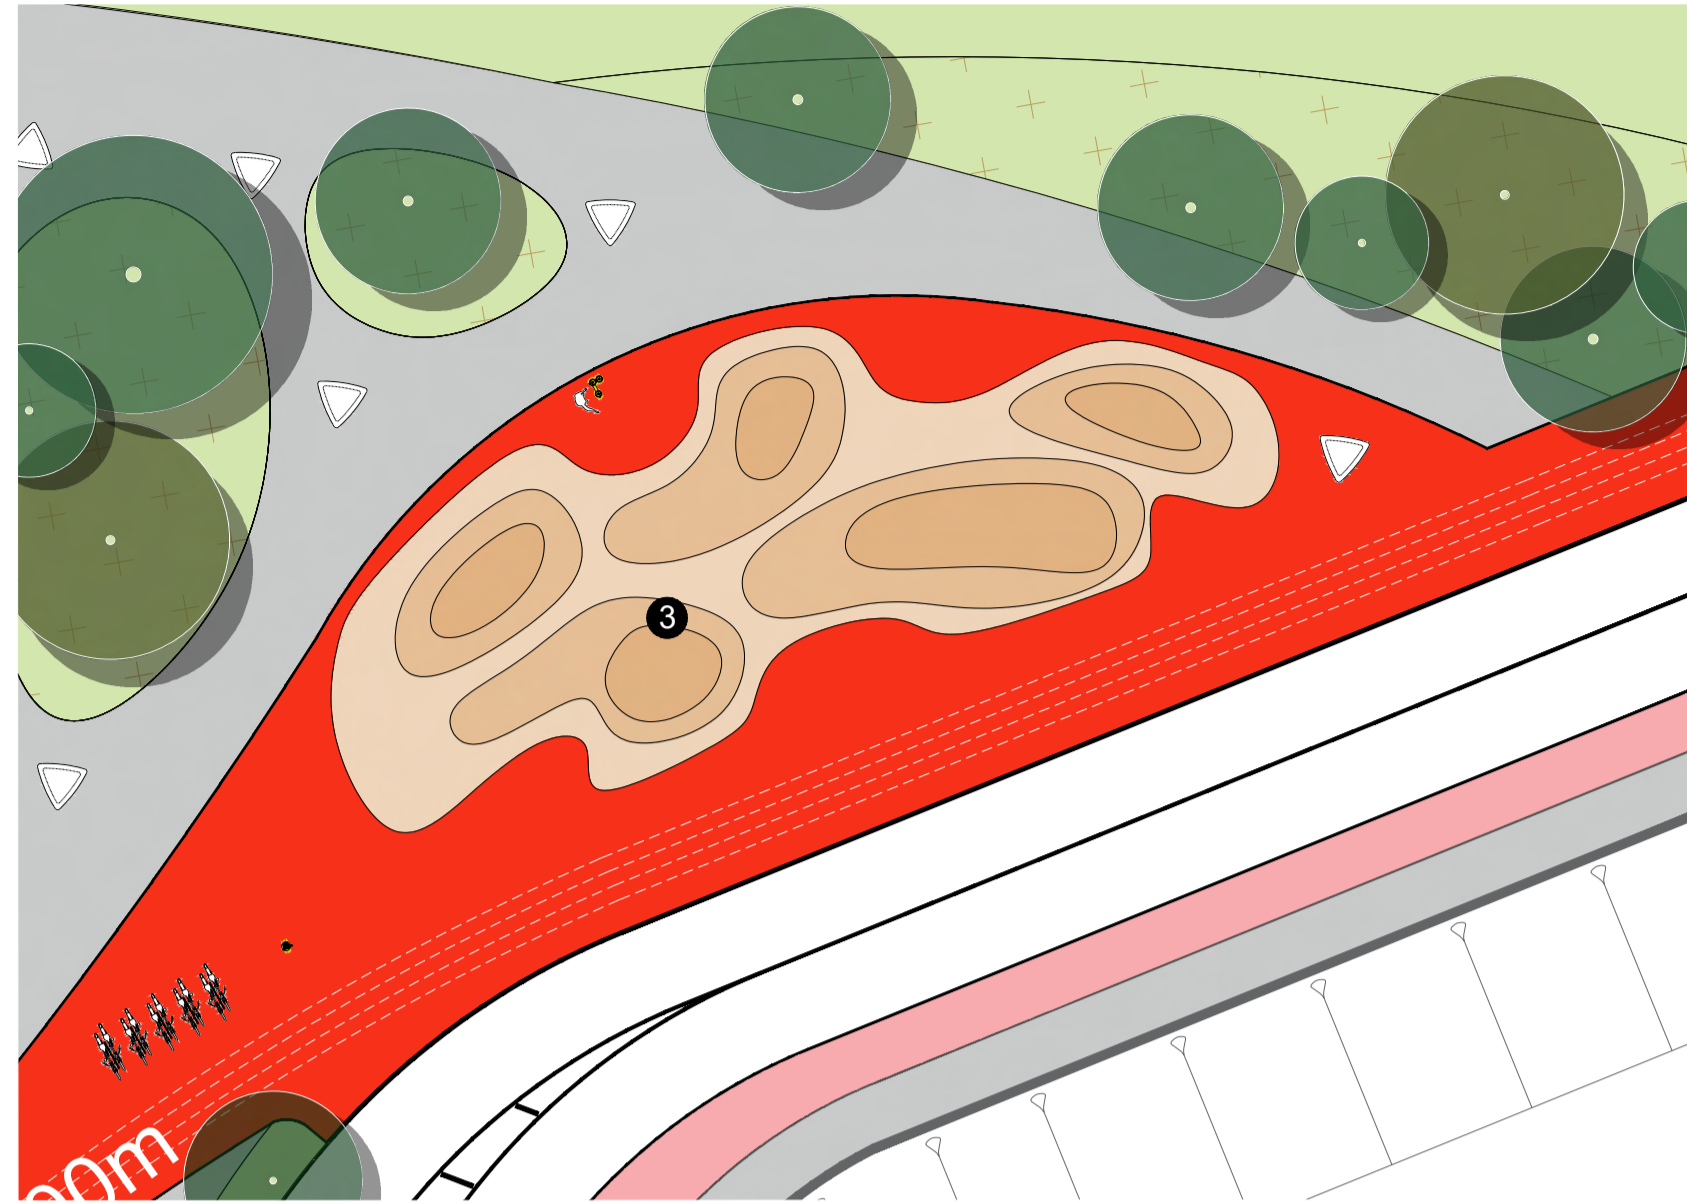

C. TYPICAL FITNESS ZONE @1:250

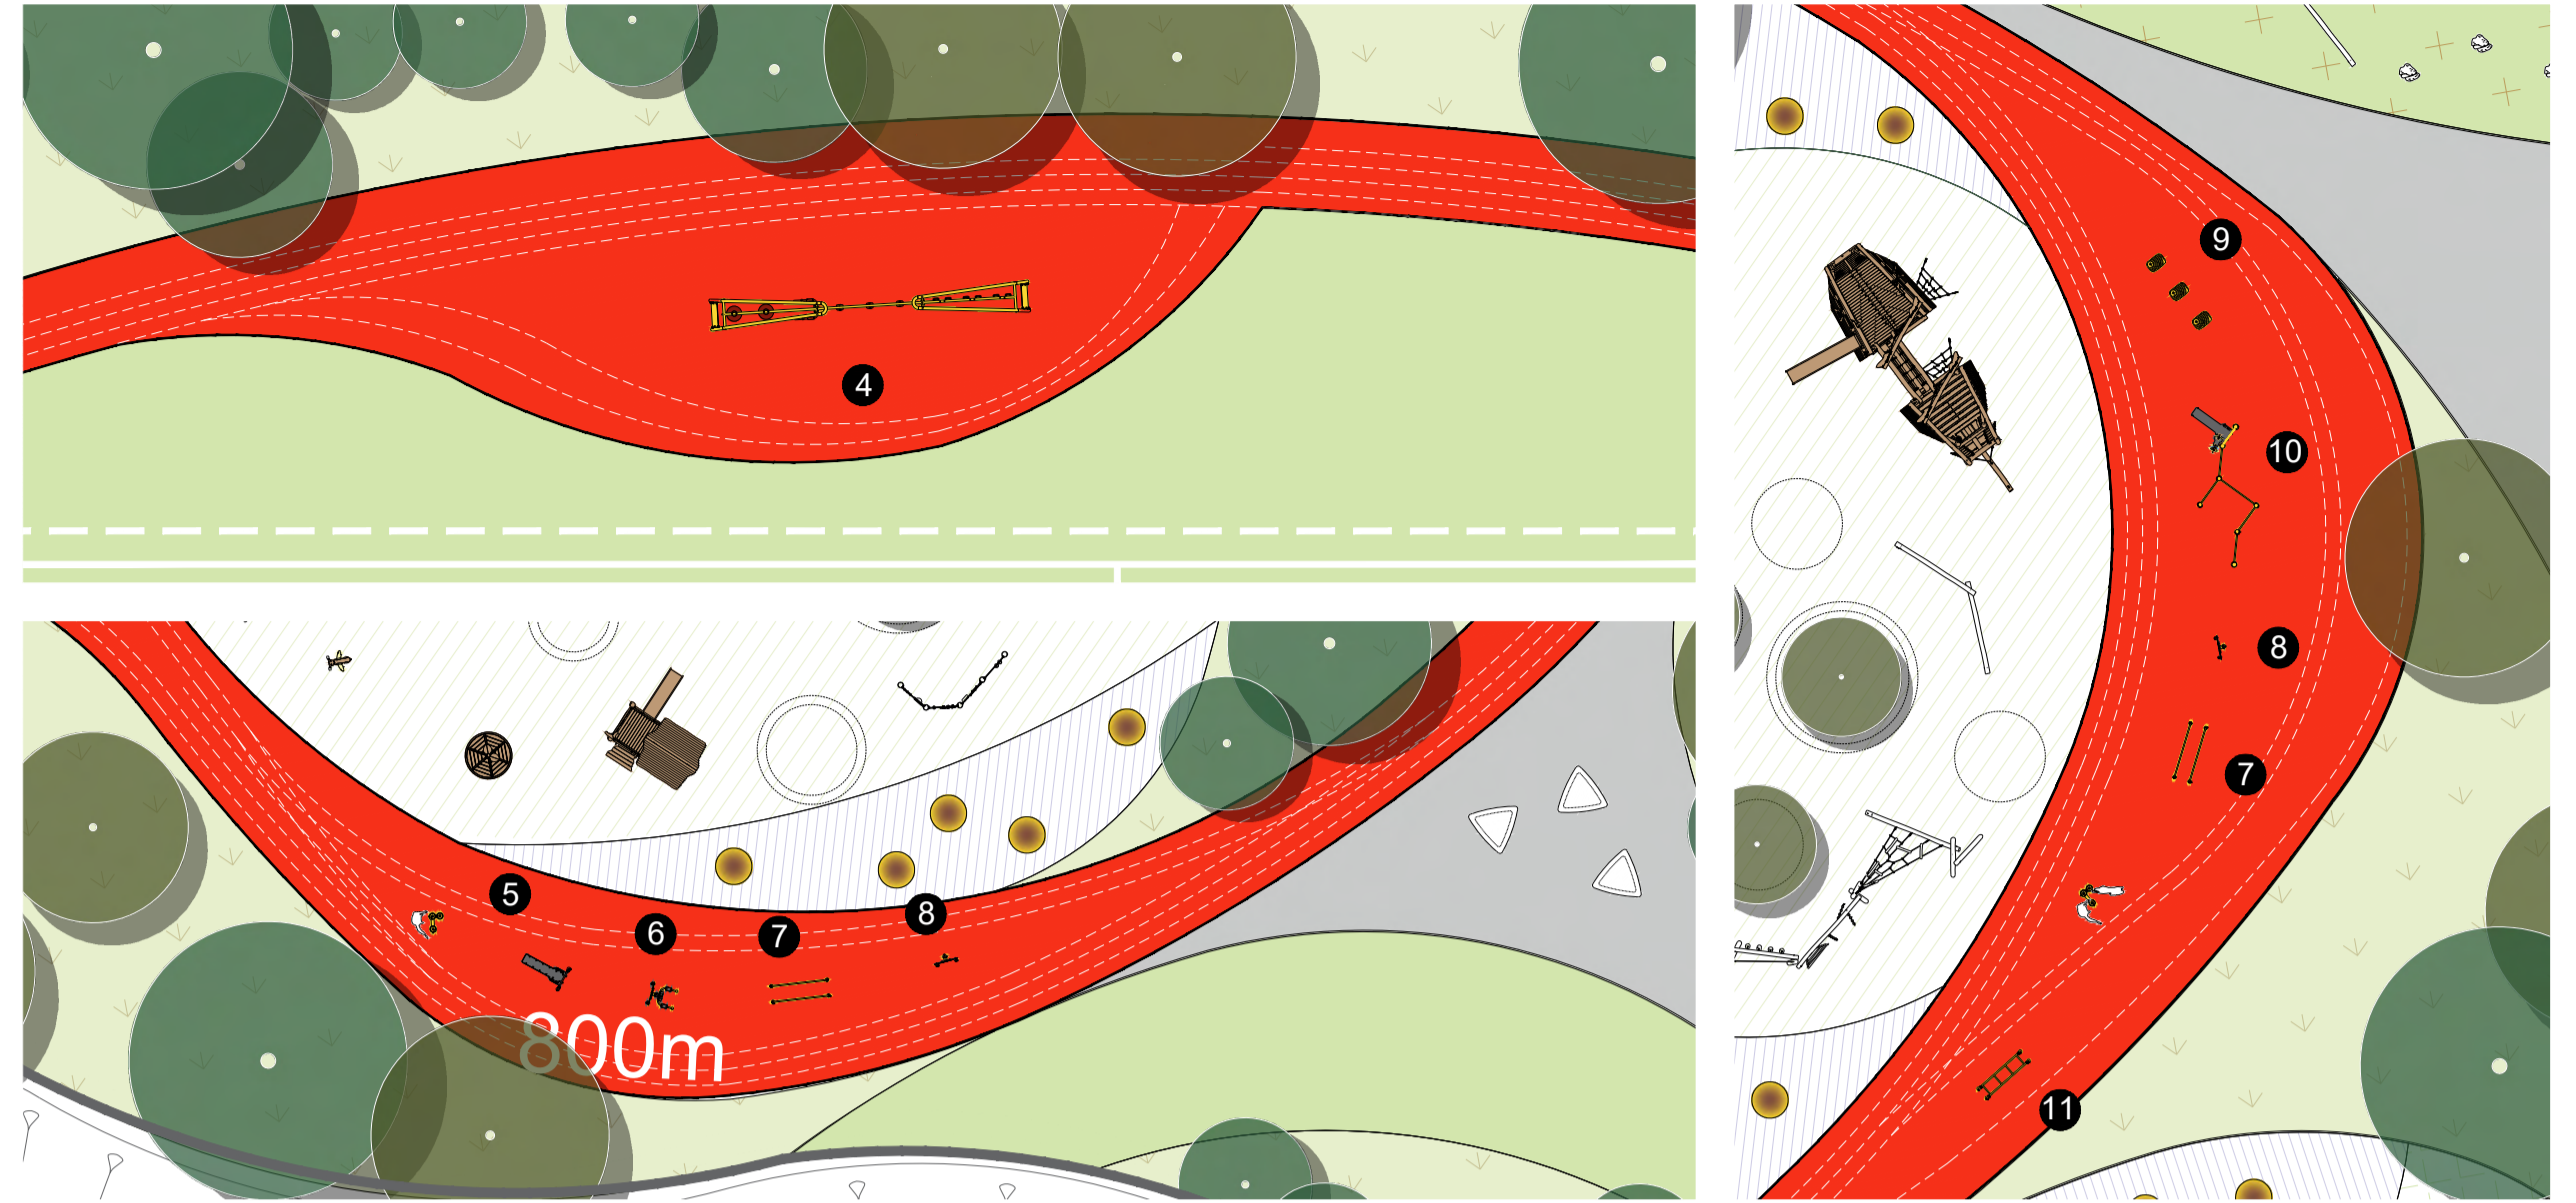

FITNESS EQUIPMENT SPECIFICATION

1 MUGA, 19x34m

2 Parkour area

3 Skate park

4 Cross Training Combi 3

5 Sit Up Bench

6 Flex Wheel & Leg Lift

7 Parallel Bars







8 Flex Wheel

9 Step, 20cm PU Steel

10 Combi 2 Robinia

11 Dip Bench

D. MULTI-USE RUN/ FITNESS/ WALK ROUTE DISTANCE MARKERS @1:250

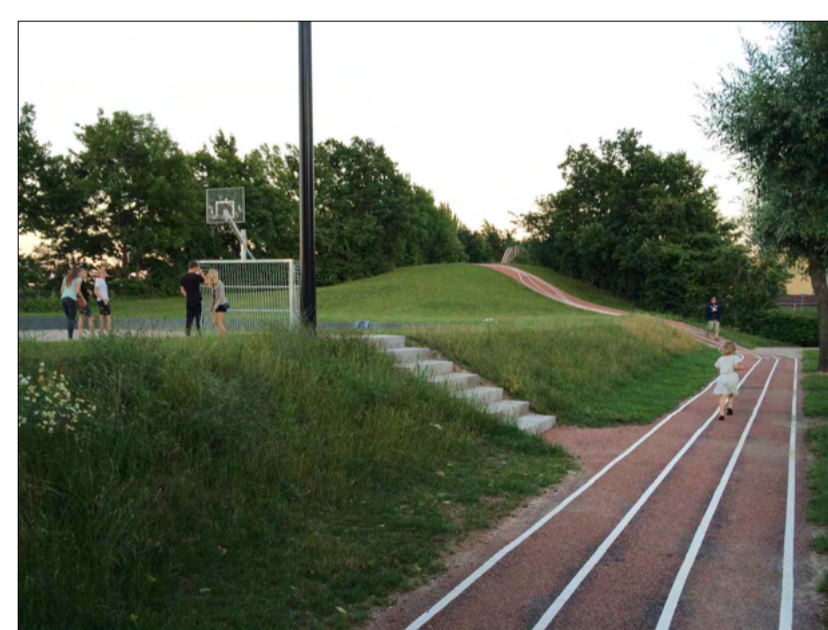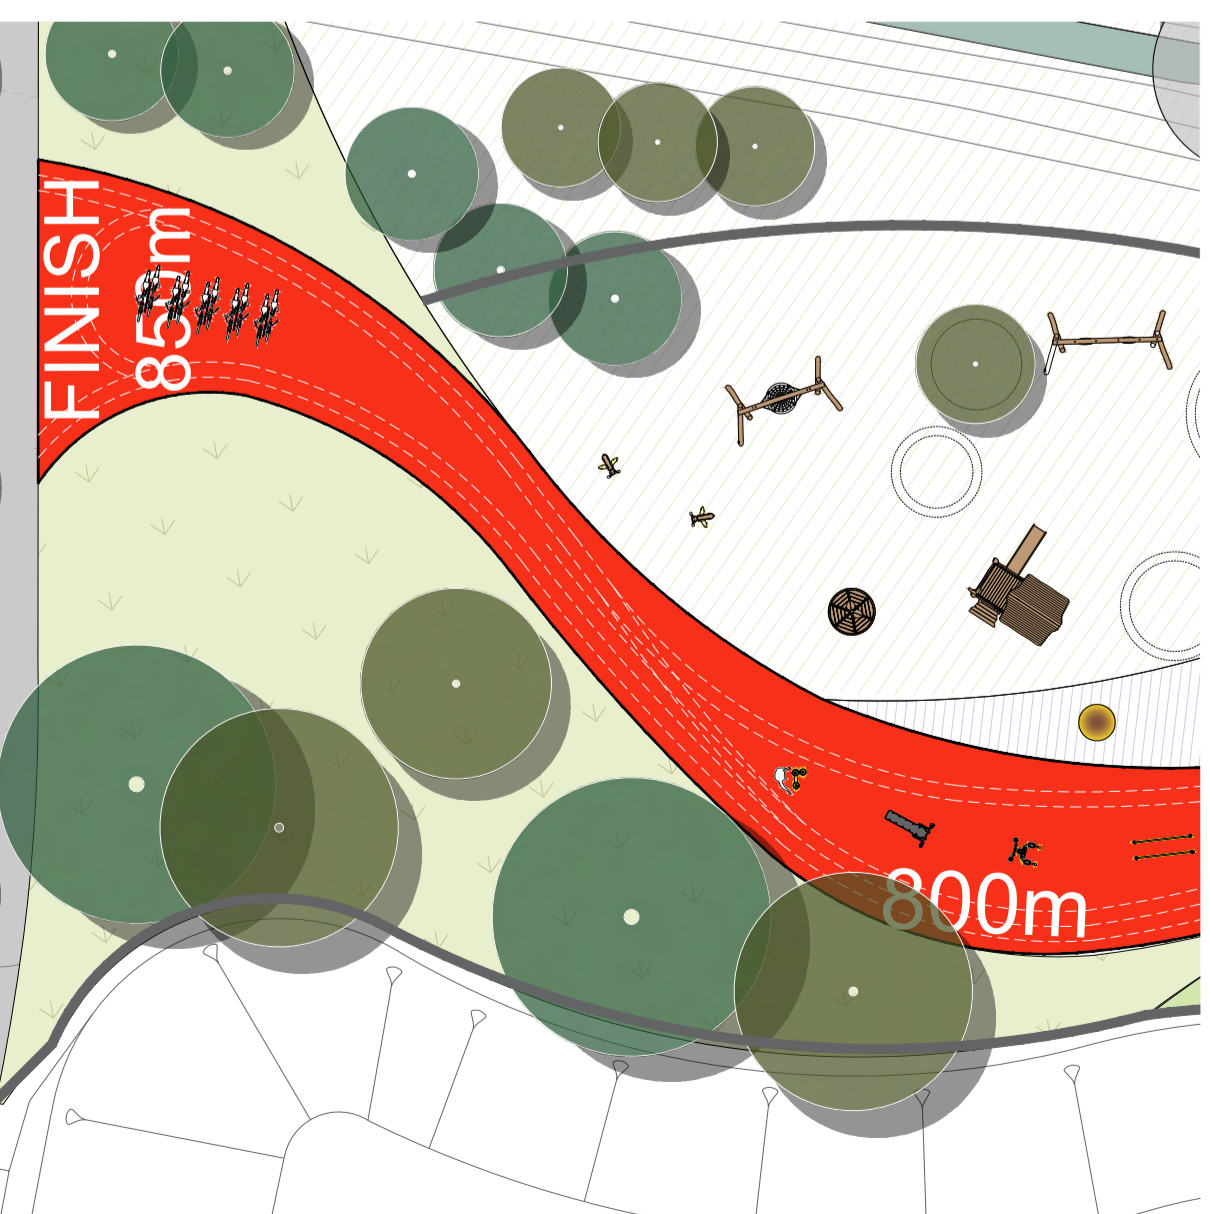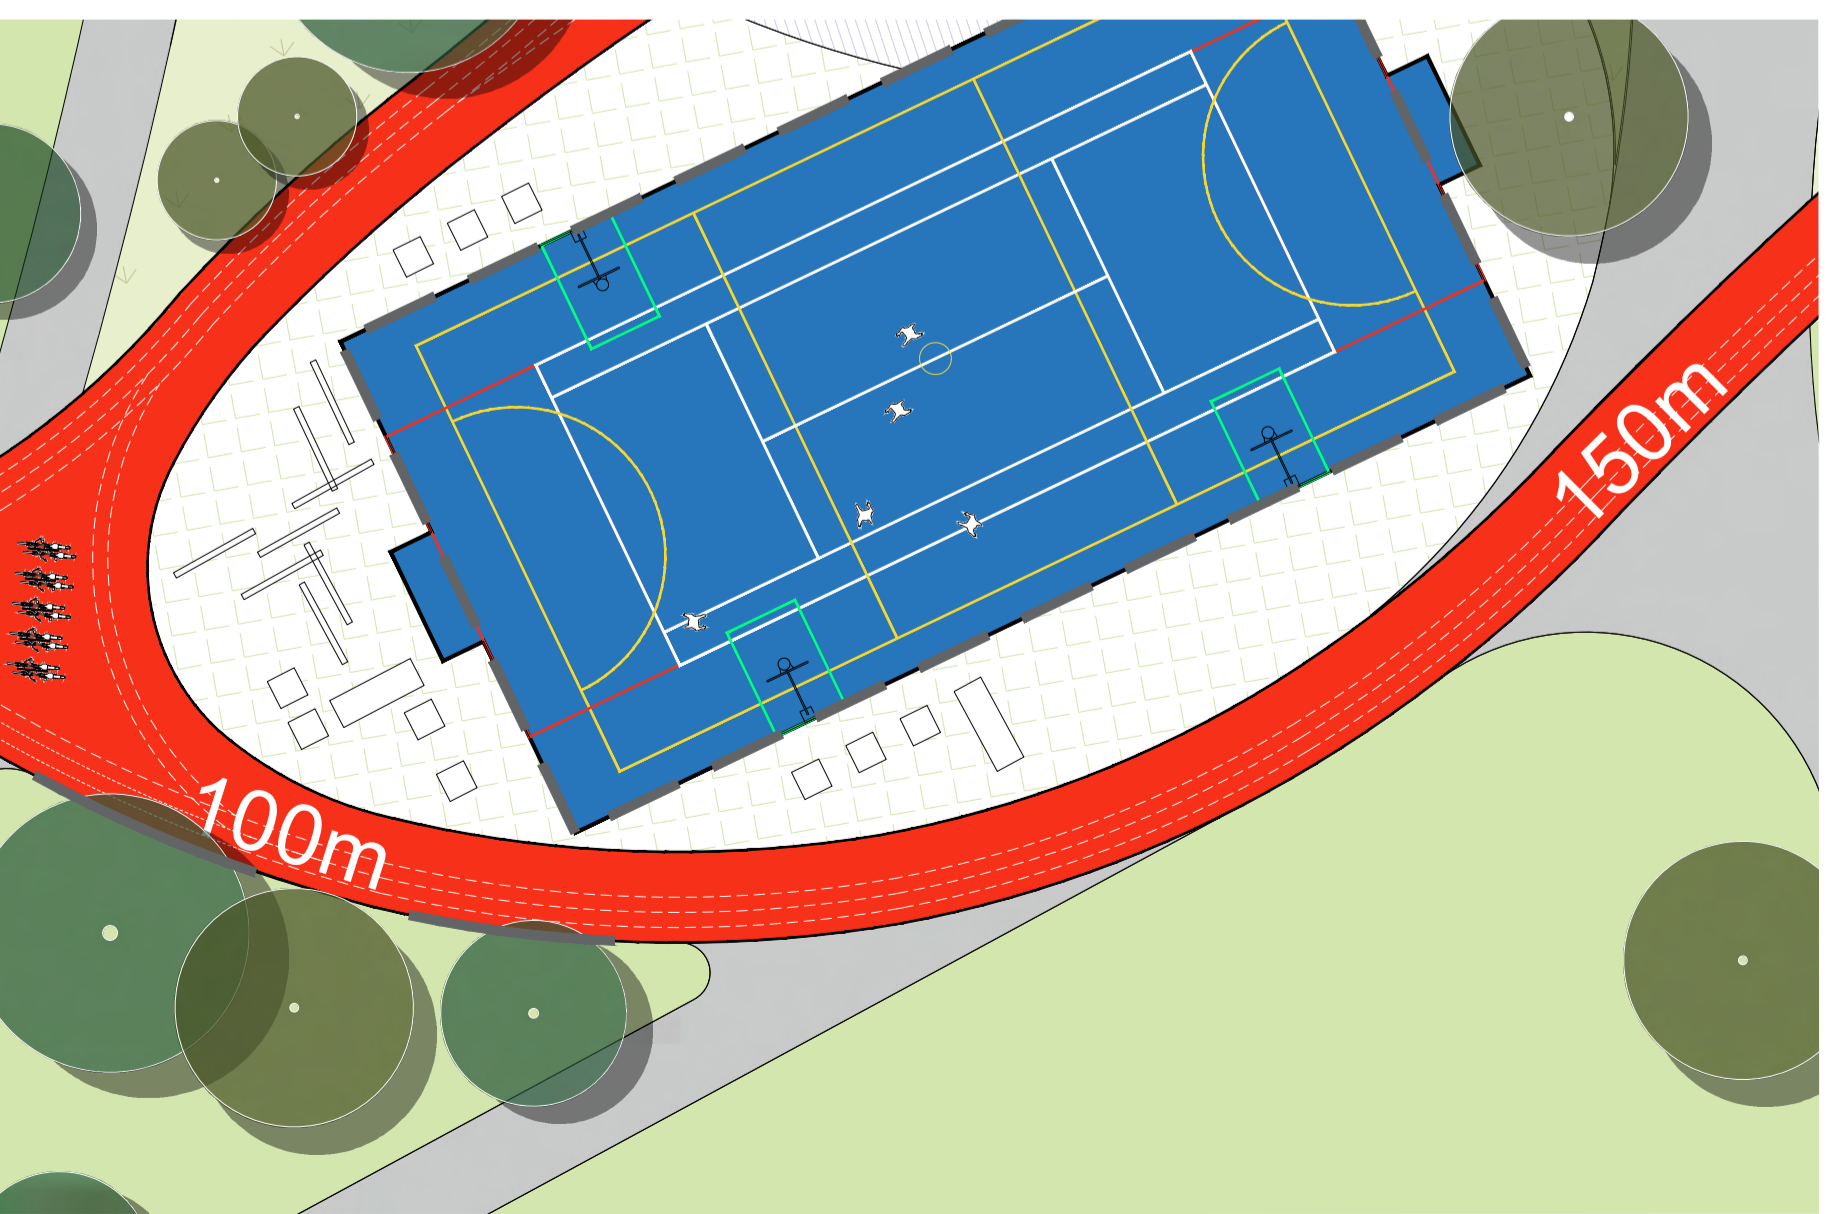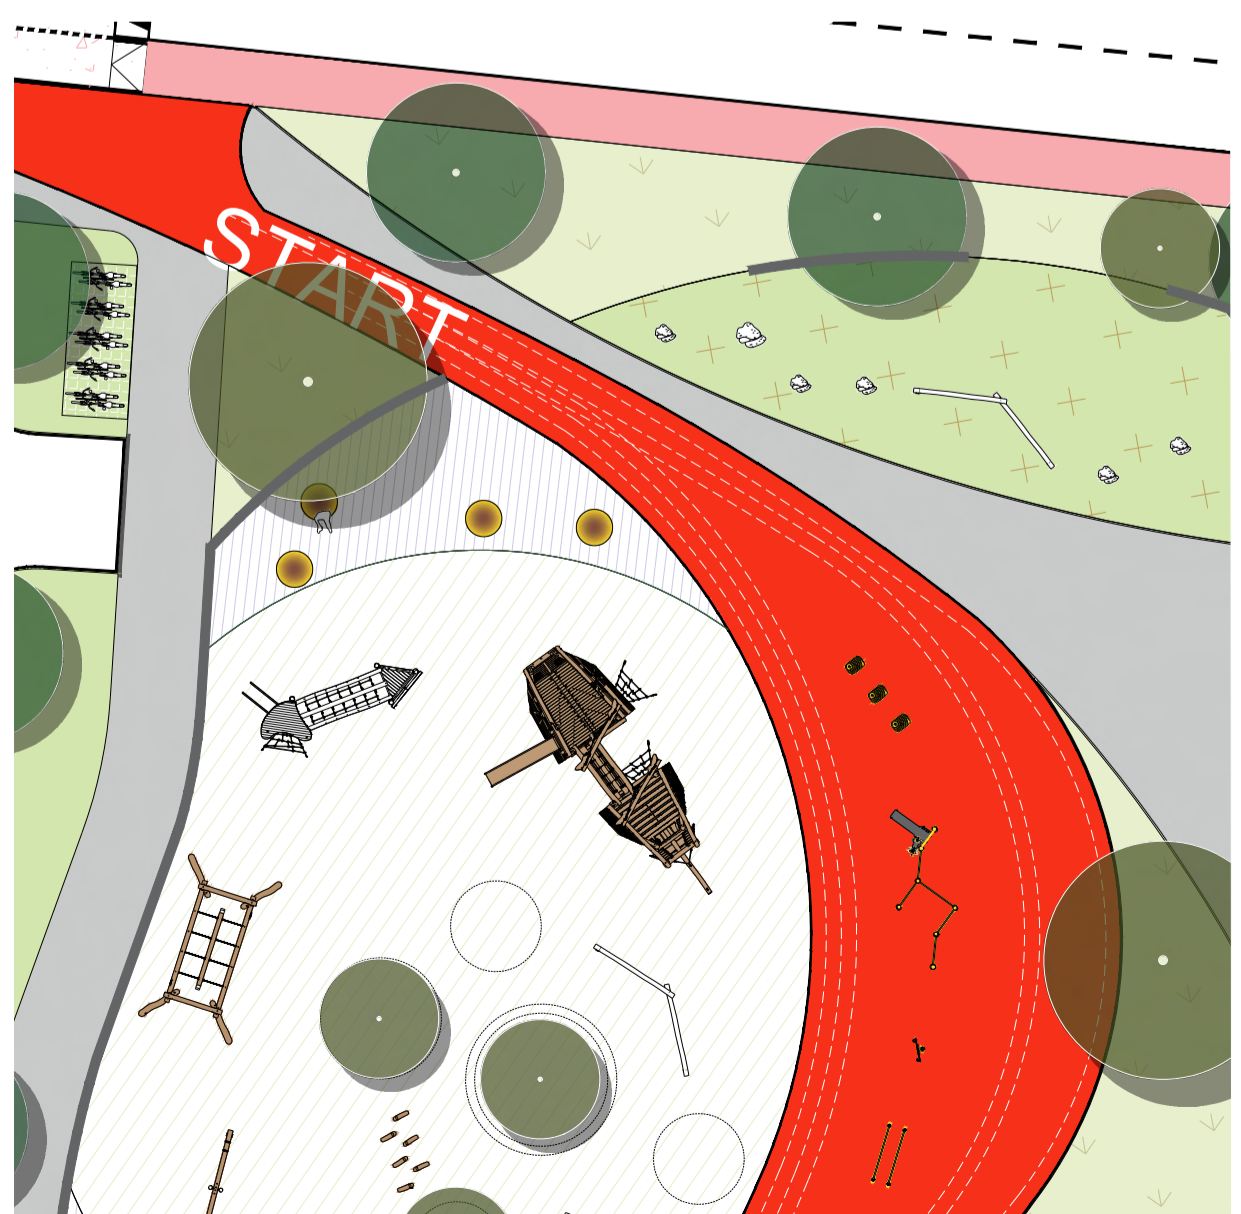

CONTEXT PLAN nts



+ 087 910 1600
+ info@gannonandassociates.ie
+ Terenure Enterprise Centre
17 Rathfarnham Road, D6W
gannon + associates

G 27/06/22	Fitness Details	PS/AP JG
REV DATE	REVISION	DRAWN CHECKED
CLIENT Alanna Homes & Alcove Ireland Four Ltd.		
PROJECT TITLE Barnhill Garden Village - Proposed development at Barnhill, Clonsilla, Co.Dublin		
PROJECT ARCHITECT CDP Architects / CWOB Architects / Delphi Design		
SHEET TITLE Fitness Details		
SHEET NO. 21154_LP_G_FD	SHEET SIZE A1	
SCALE 1/250	REVISION G	
STAGE Planning Stage	DATE June 2022	