


Notes:

Do not scale from this drawing.
Use figured dimensions only.
All errors and omissions to be reported to the Architect.
This drawing to be read in conjunction with relevant consultant's drawings.
All dimensions are in millimetres and all levels are in meters to match Datums unless otherwise noted.

Contractor Design responsibility
It is noted that there are many elements within the works that require contractor design, and will be subject to certification as part of BCAR - see preliminary Inspection Plan for clarity on certification required.

This drawing or design may not be reproduced without permission

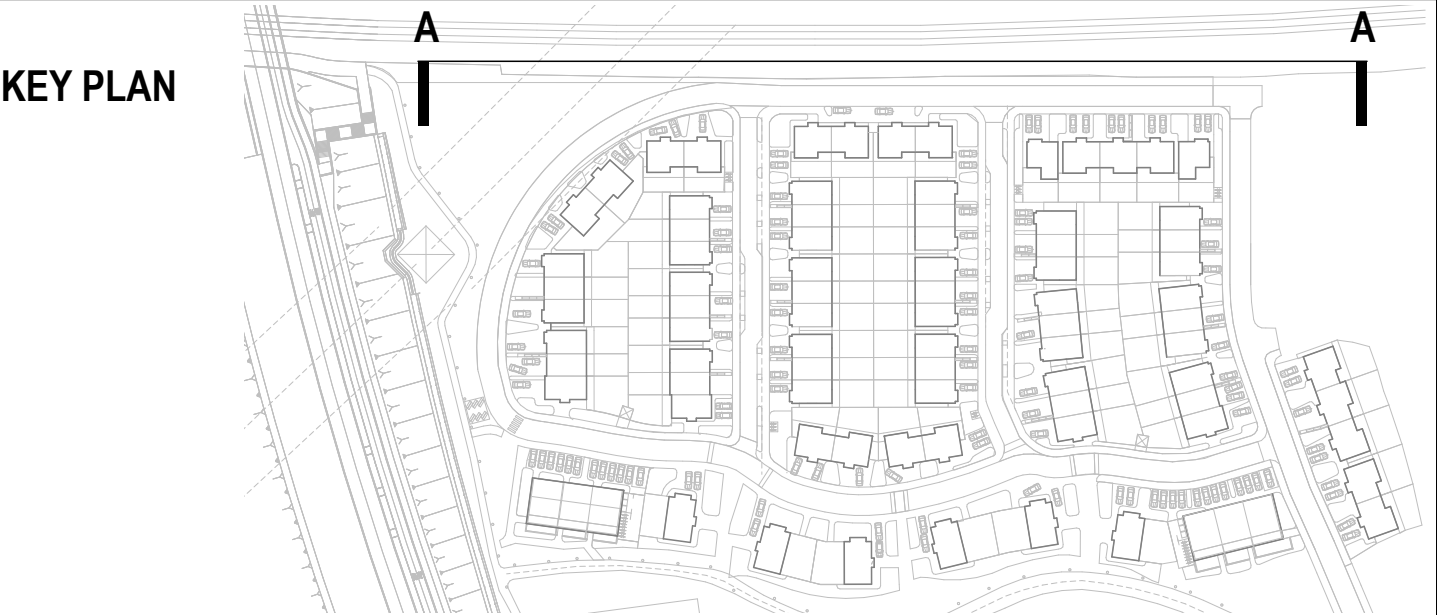

RIAI	Planning Application	DELPHI ARCHITECTURE + PLANNING
DELPHI ARCHITECTS + PLANNERS 13 SEAPONT BUILDING, 44/45 CLONTARF ROAD, CLONTARF, DUBLIN 3 PH: 01 2447638 EMAIL: info@delphibuild.com WEB: www.delphibuild.com		
Layout ID: LRE02-		Scale: 1:200
Project: Barnhill		Job No: 01408-04
Drawing Name: Contiguous Elevations		Series: Planning
		Date: 11/07/2022
		Status: Planning

THIS DRAWING TO BE READ IN CONJUNCTION WITH RELEVANT CONSULTANTS DRAWINGS - NOTIFY ARCHITECTS OF ANY DISCREPANCIES - CHECK DIMENSIONS ON SITE - USE FIGURE DIMENSIONS ONLY - COPYRIGHT RESERVED FOR DELPHI & DELPHI ARCHITECTS LTD.