



BARNHILL GARDEN VILLAGE - LANDSCAPE SECTIONS AREA 1
Railway Quarter/ Station Plaza/ Village Centre/ Station Quarter South


LANDSCAPE SECTION 1-1 sc 1/250

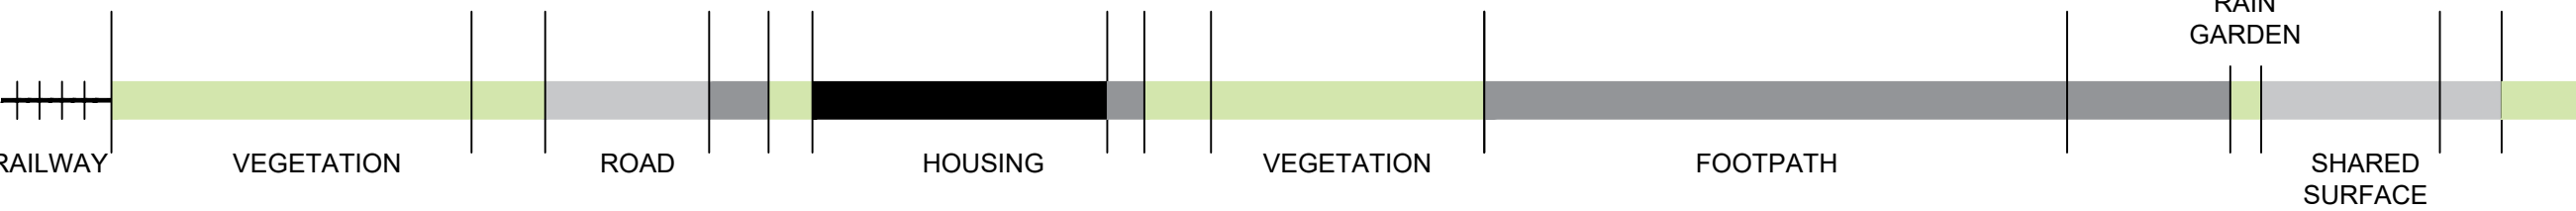


LANDSCAPE SECTION 2-2 sc 1/250

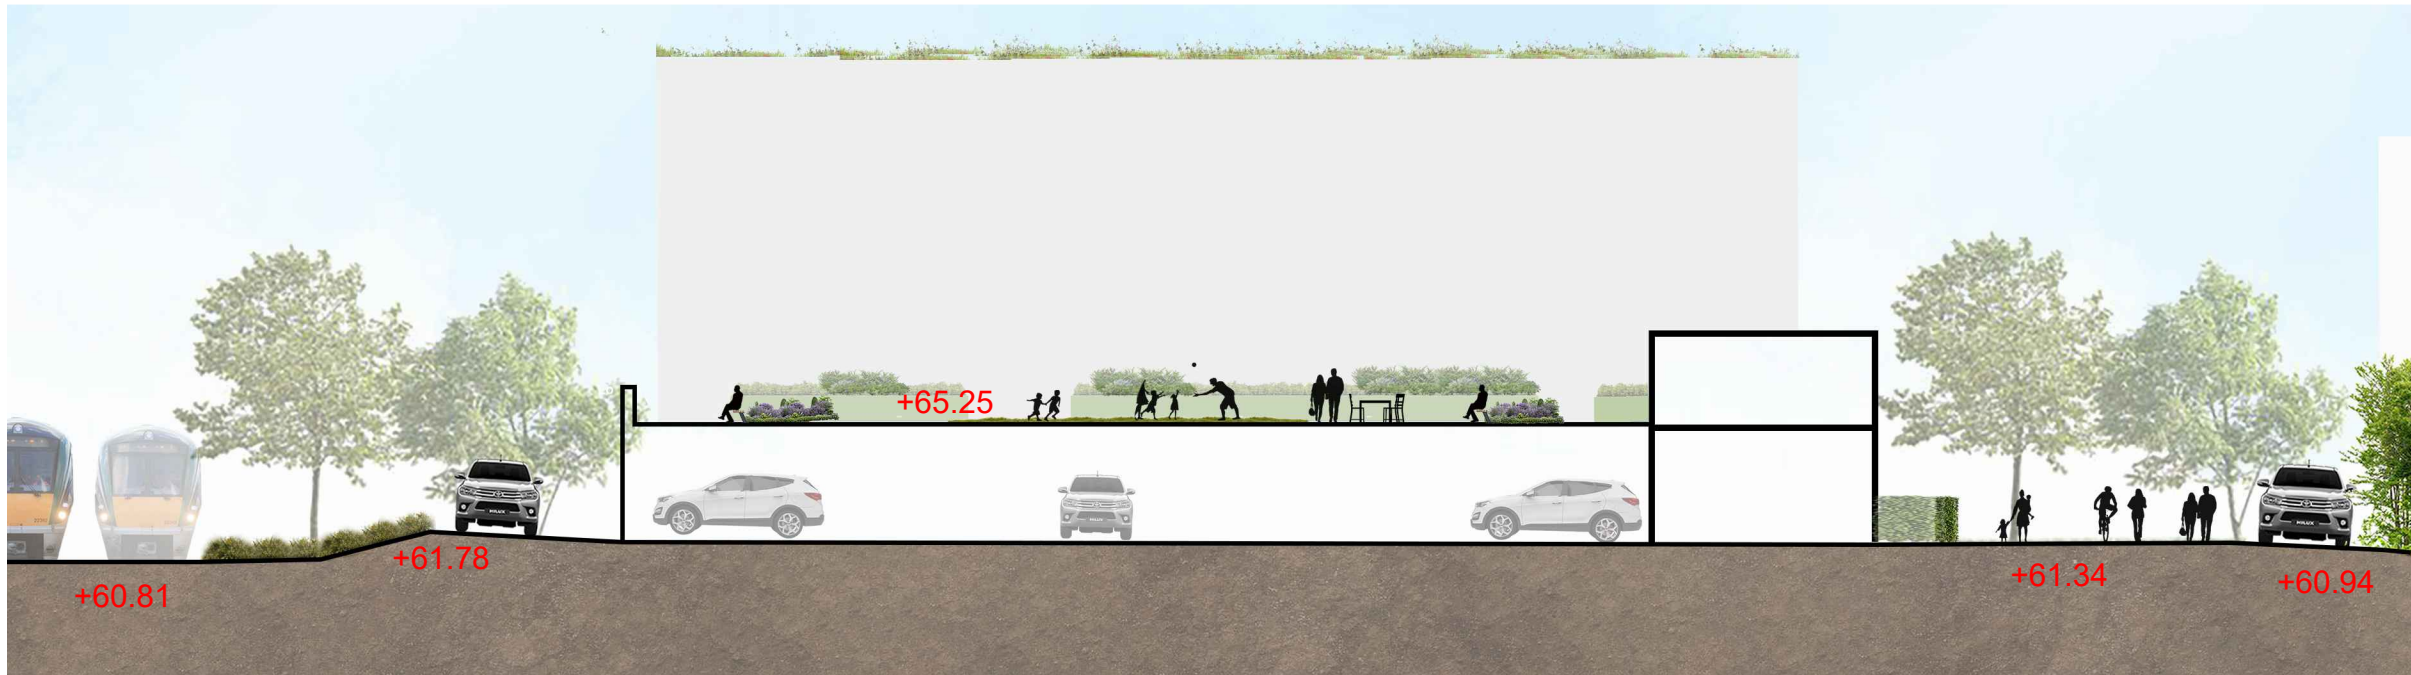

LANDSCAPE SECTION 3-3 sc 1/250

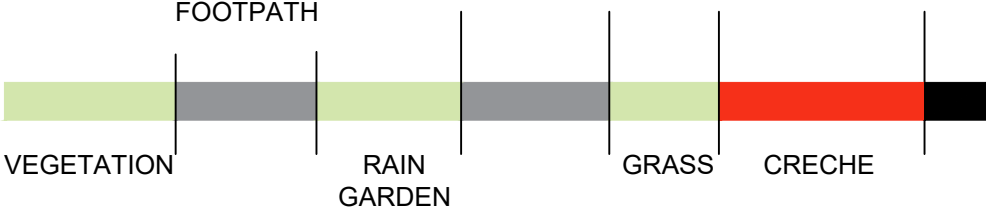



LANDSCAPE SECTION 5-5 sc 1/250

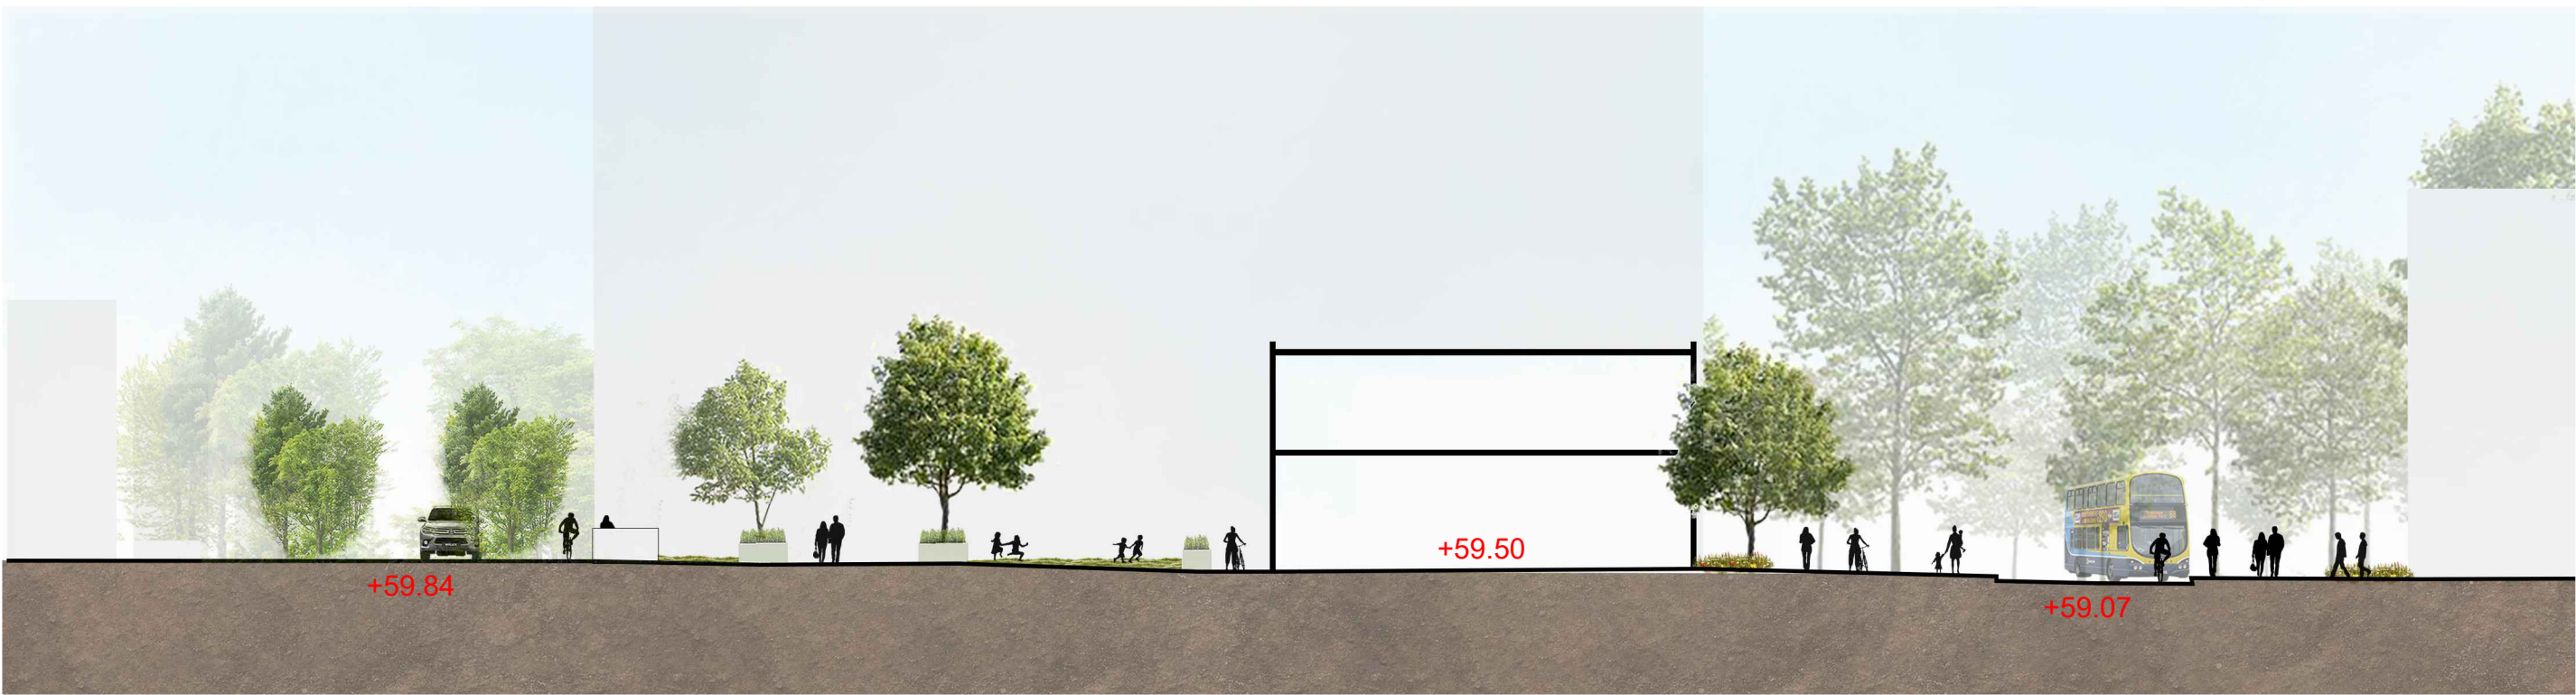


LANDSCAPE SECTION 6-6 sc 1/250



LANDSCAPE SECTION 4-4 sc 1/250

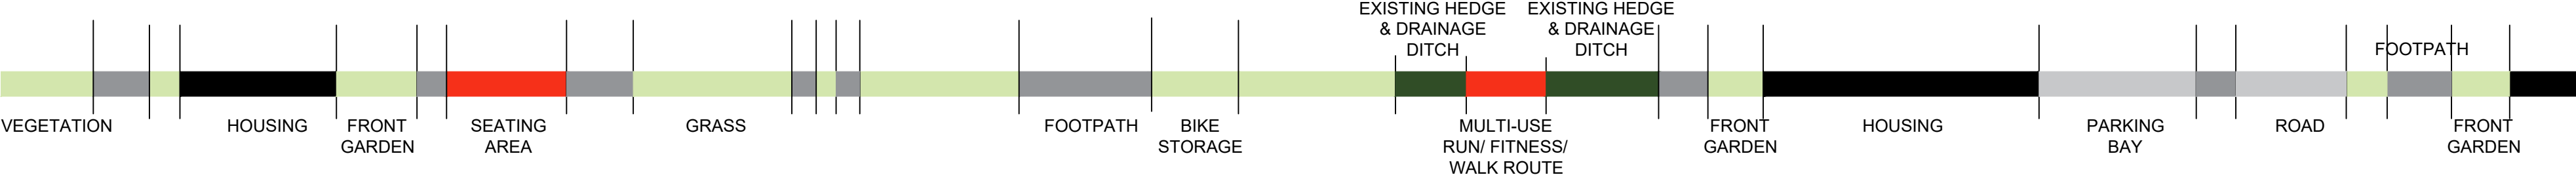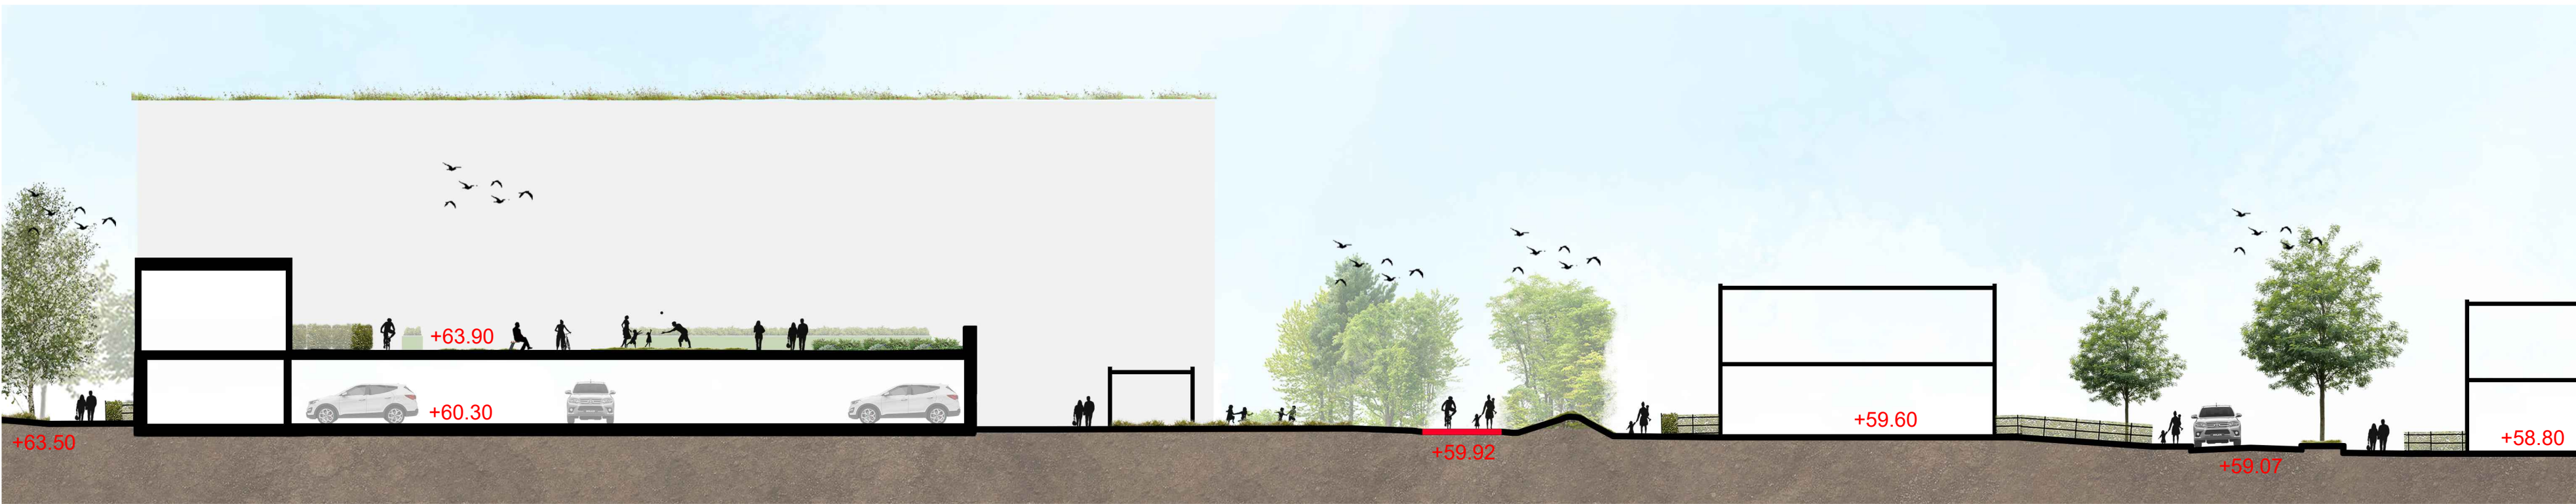

CONTEXT PLAN @ nts

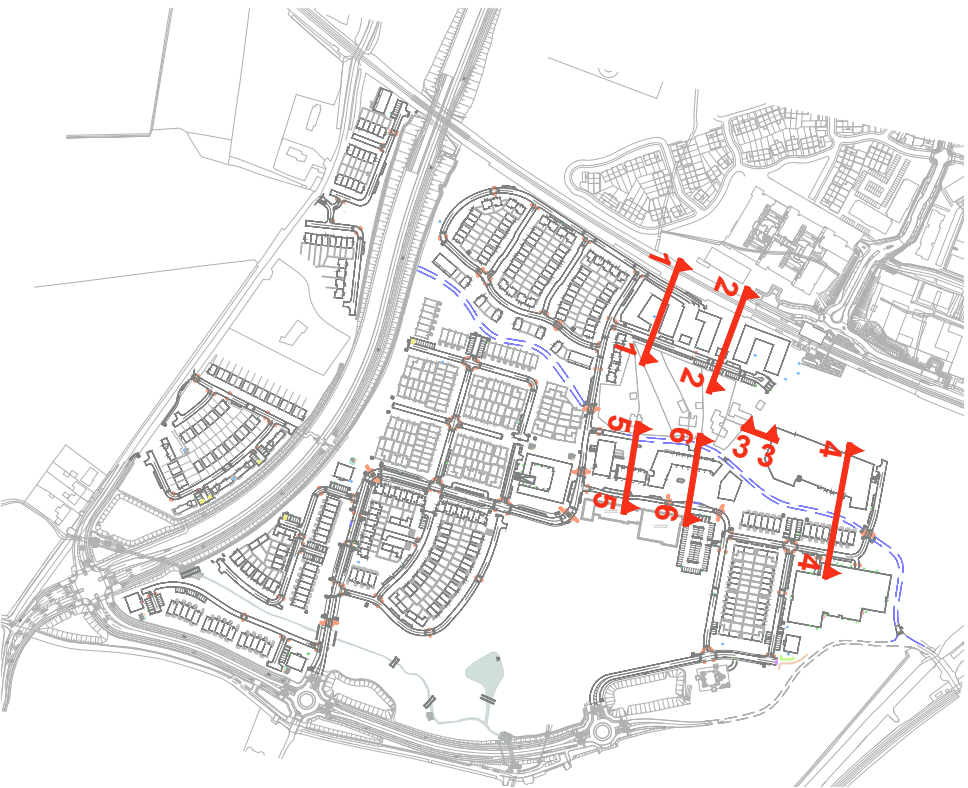

+ 087 910 1600
+ info@gannonandassociates.ie
+ Tereure Enterprise Centre
17 Rathfarnham Road, D6W

gannon + associates

G 27/06/22	Landscaping Sections Area 1 PS/AP JG		
REV DATE	REVISION	DRAWN	CHECKED
CLIENT			
Alanna Homes & Alcove Ireland Four Ltd.			
PROJECT TITLE			
Barnhill Garden Village - Proposed development at Barnhill, Clonsilla, Co.Dublin			
PROJECT ARCHITECT			
CDP Architects / CWOB Architects / Delphi Design			
SHEET TITLE			
Landscaping Sections Area 1 - Railway Quarter/ Station Plaza/ Village Centre/ Station Quarter South			
SHEET NO.			
21154_LP_G_LS1			
SHEET SIZE			
A1			
SCALE			
1/250			
REVISION			
G			
STAGE			
Planning Stage			
DATE			
June 2022			

ilb LANDSCAPE INSTITUTE
Copyright Gannon and Associates, 2022