



BARNHILL GARDEN VILLAGE - LANDSCAPE SECTIONS AREA 2  
Park  
sc 1/200

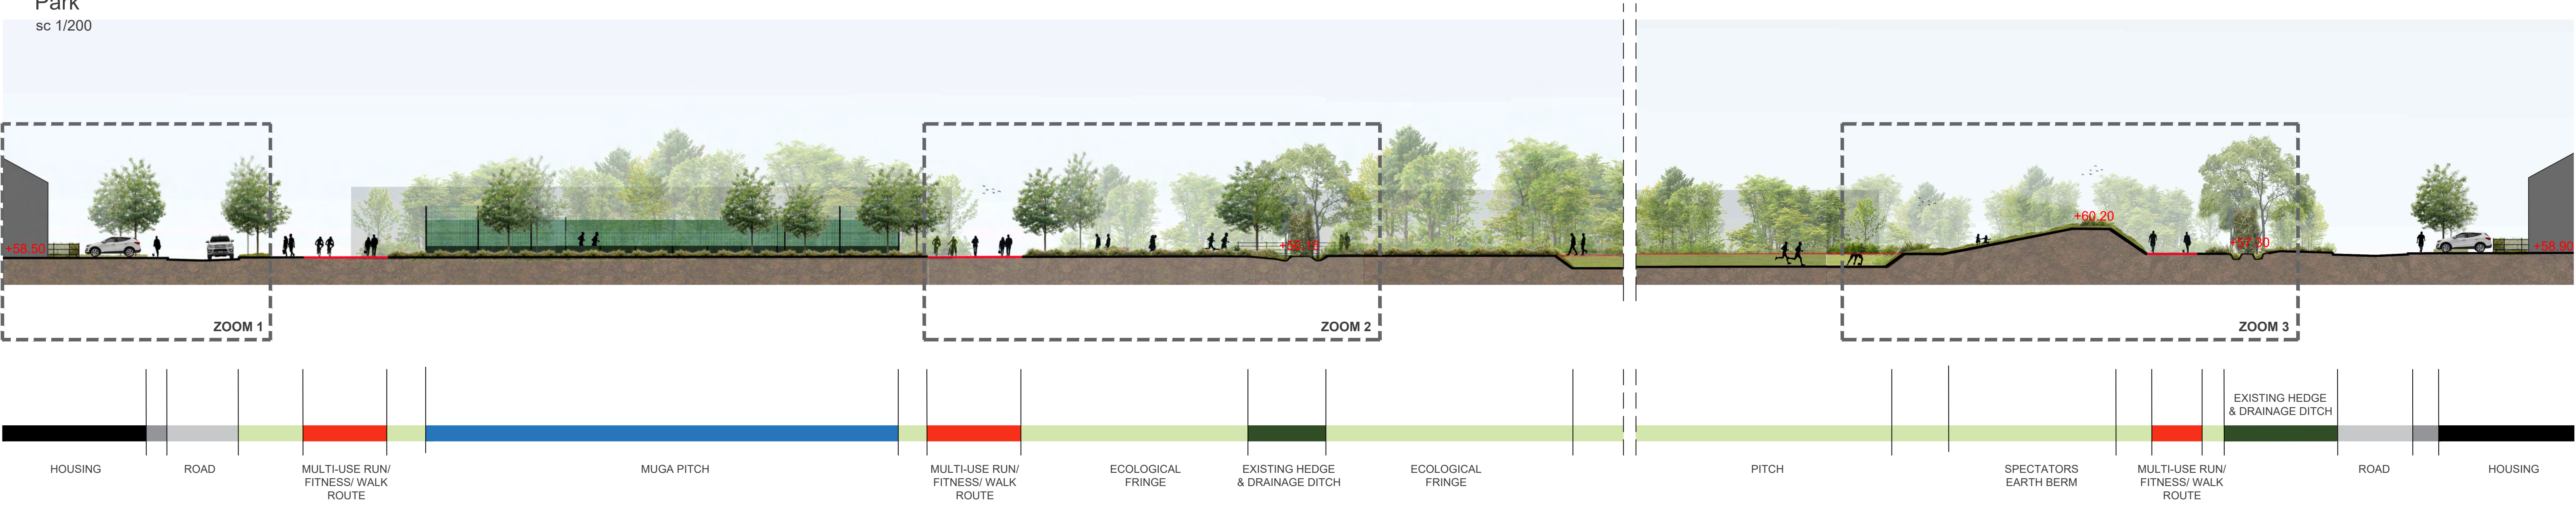

LANDSCAPE SECTION 7-7. ZOOM 3

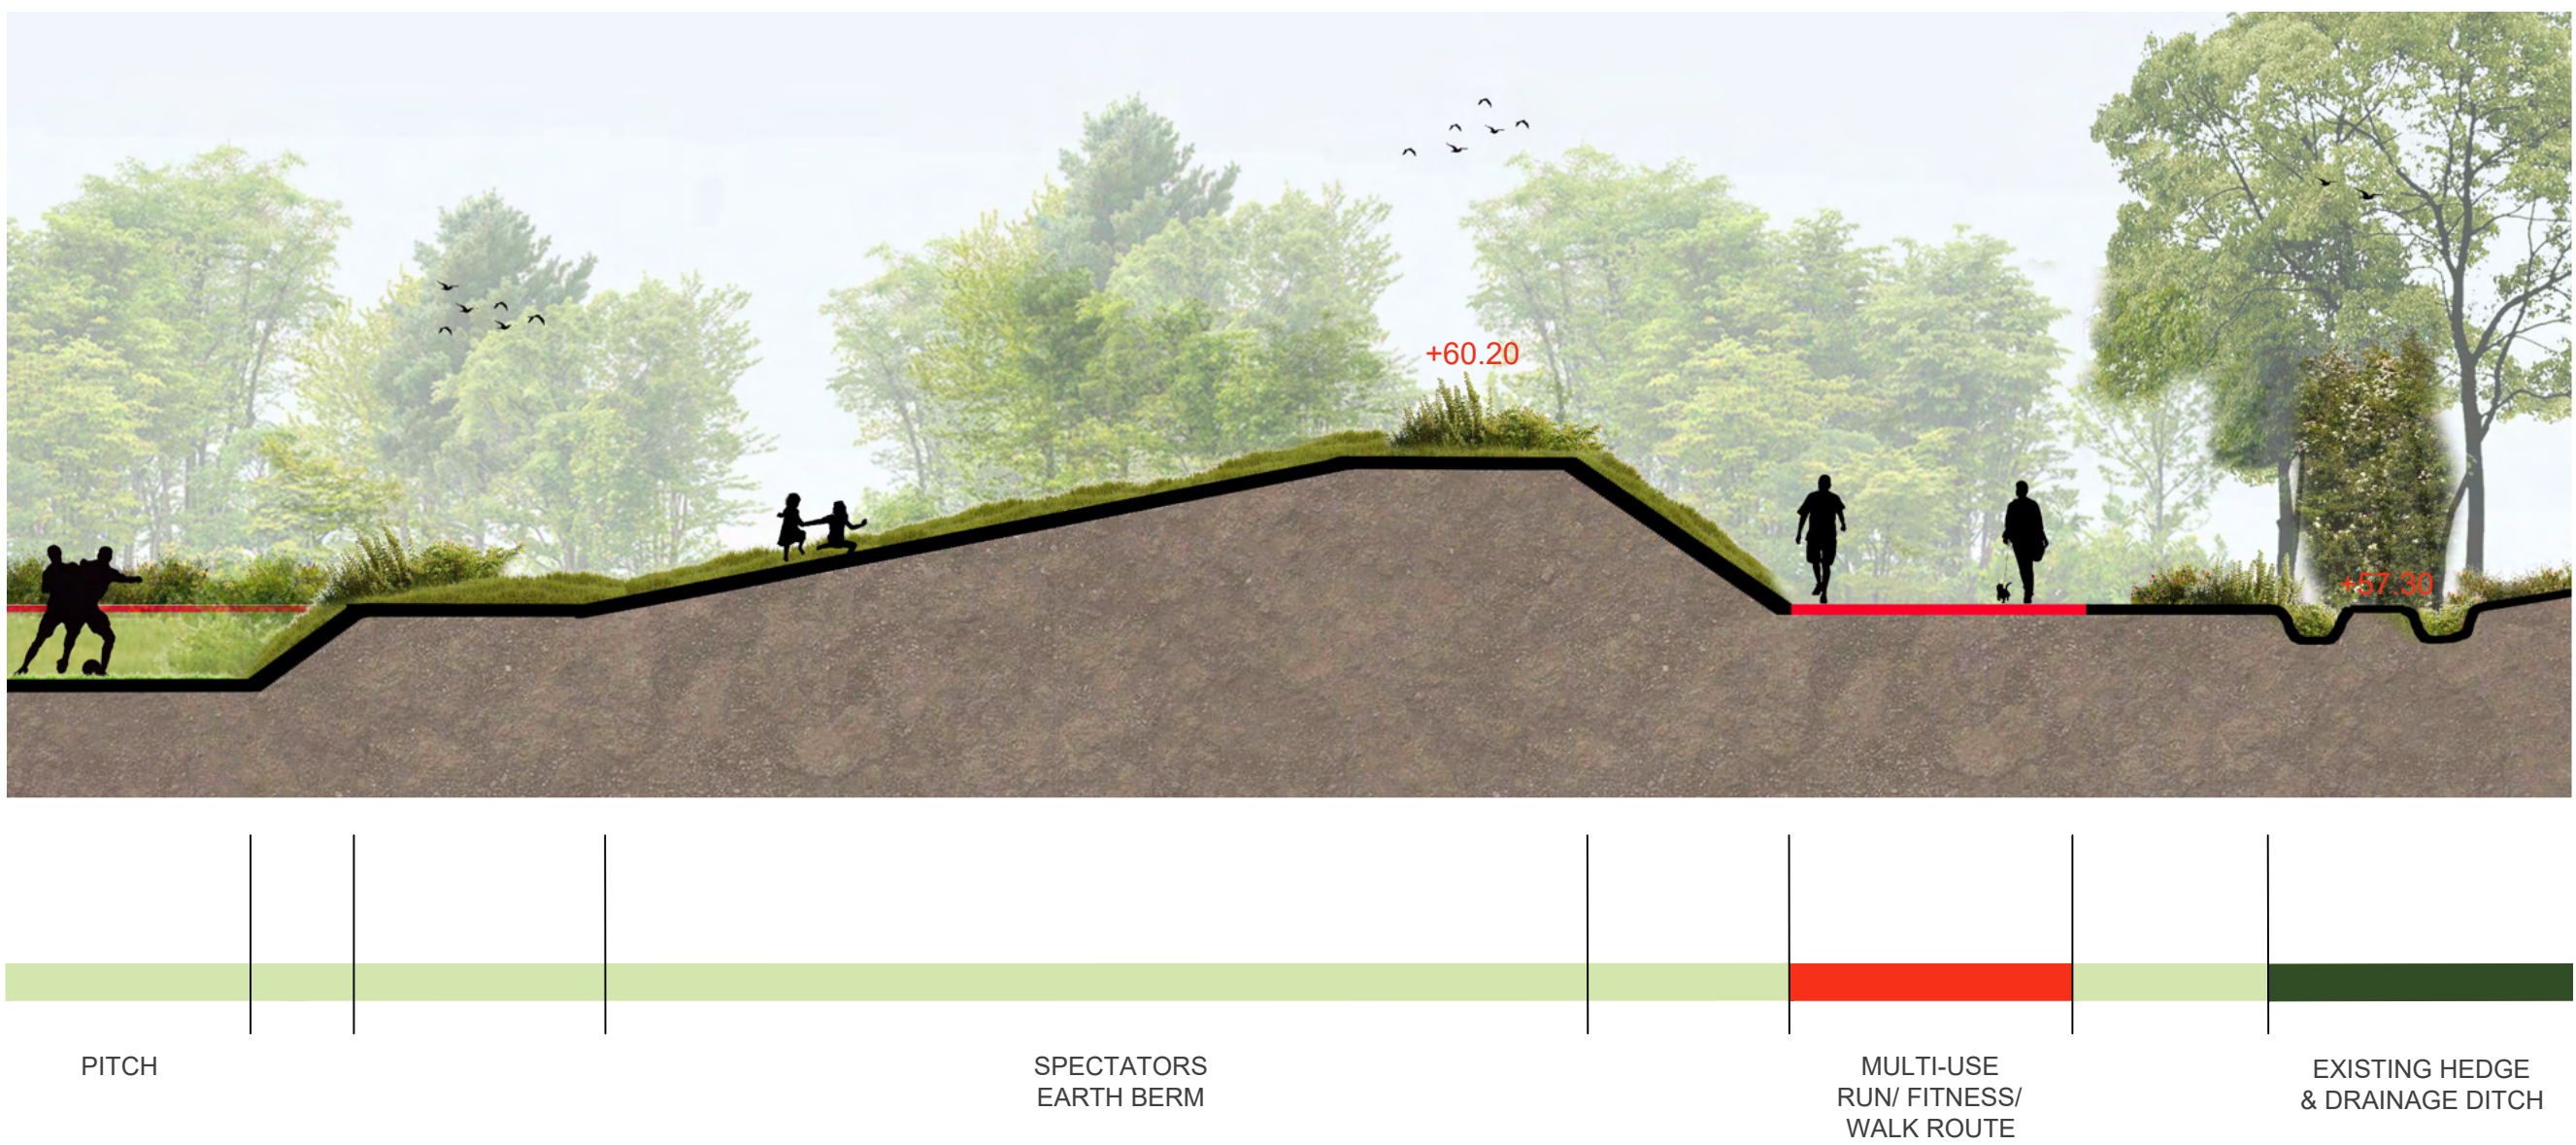


REFERENCE IMAGES



The presented landscape section 1-1, crossing through the park from west to east, illustrates the created diversity of activities expressed such as parkour, skate park, multi-use play areas, GAA pitches, fitness and leisure walking routes for more extensive range of community members and ages.


LANDSCAPE SECTION 7-7. ZOOM 1

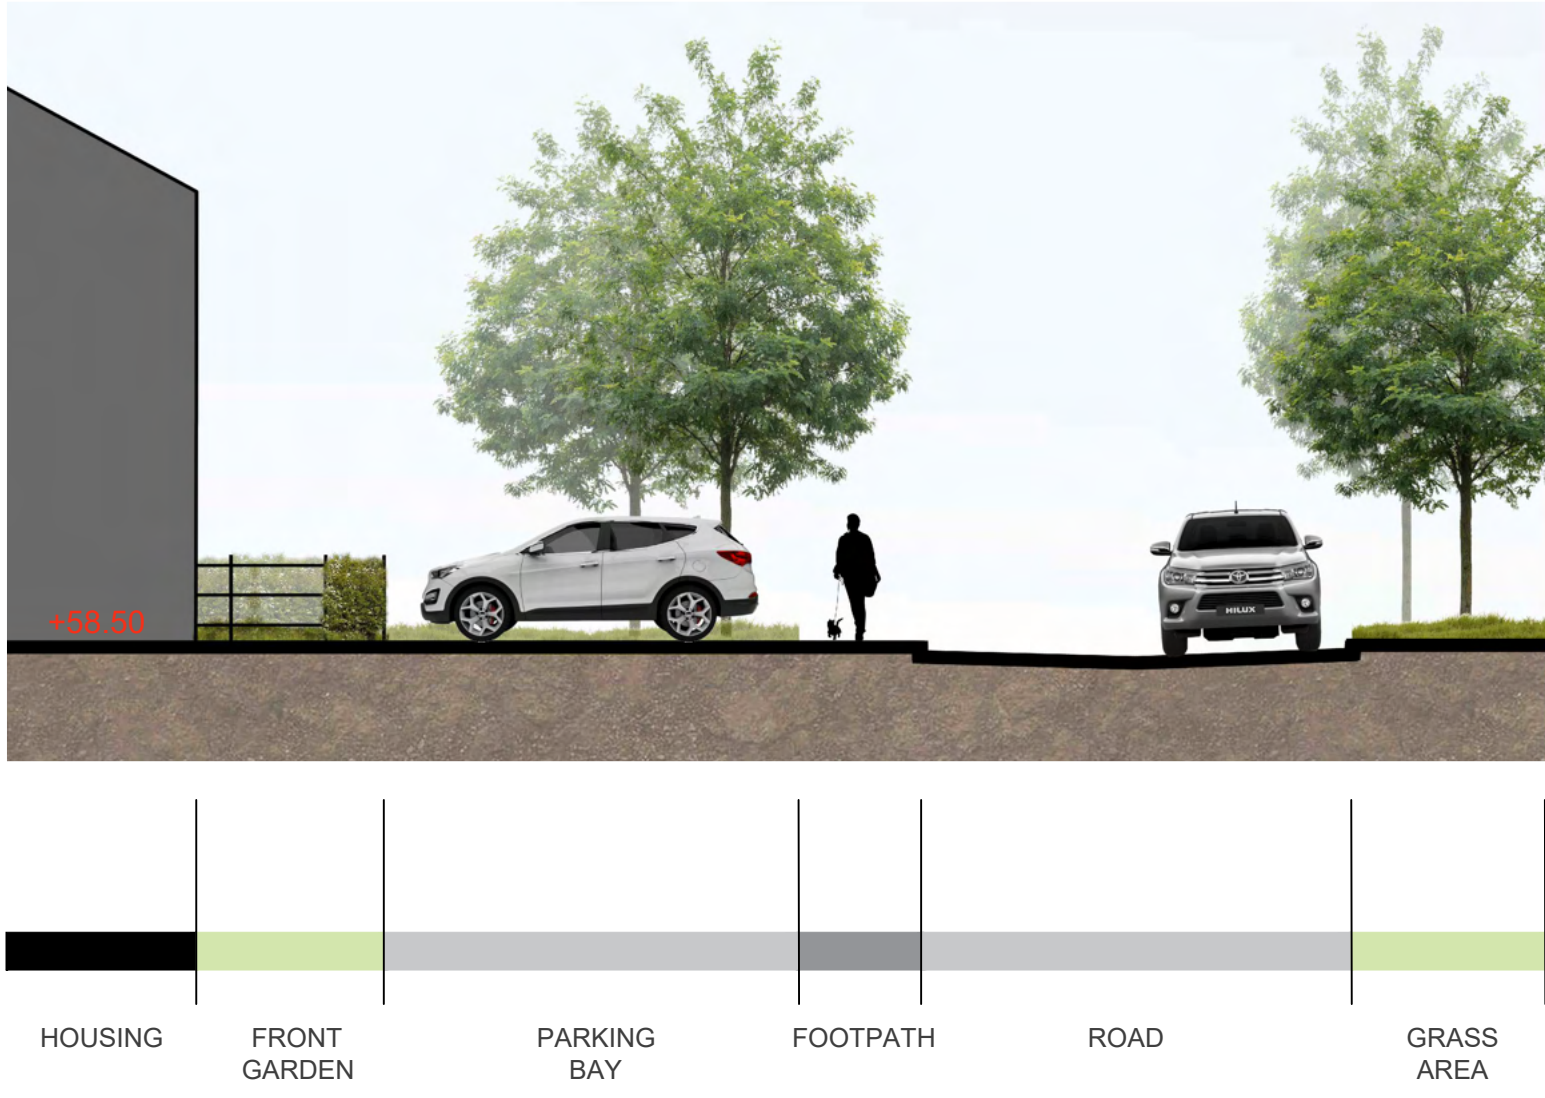

LANDSCAPE SECTION 7-7. ZOOM 2



CONTEXT PLAN @ nts

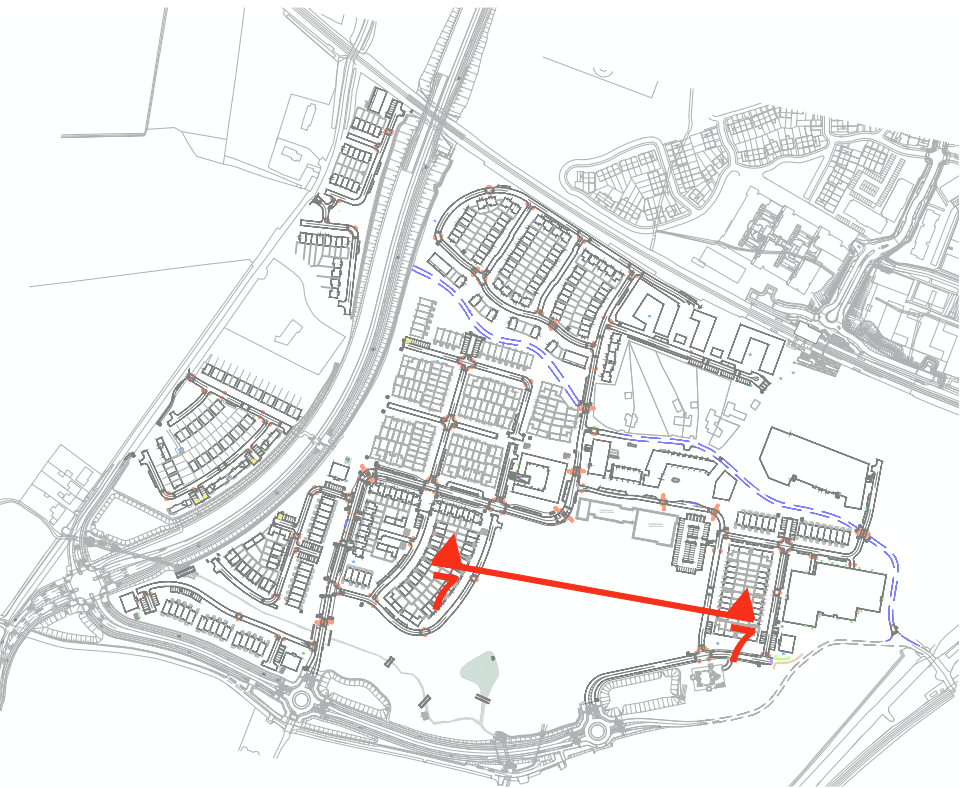

+ 087 910 1600  
+ info@gannonandassociates.ie  
+ Terenure Enterprise Centre  
17 Rathfarnham Road, D6W

**gannon + associates**

G   27/06/22	Landscape Sections Area 2   PS/AP   JG		
REV DATE	REVISION	DRAWN	CHECKED

CLIENT  
Alanna Homes & Alcove Ireland Four Ltd.

PROJECT TITLE  
Barnhill Garden Village - Proposed development at Barnhill, Clonsilla, Co.Dublin

PROJECT ARCHITECT  
CDP Architects / CWOB Architects / Delphi Design

SHEET TITLE  
Landscape Sections Area 2 - Park

SHEET NO.  
21154\_LP\_G\_LS2\_01

SHEET SIZE  
A1

SCALE  
1/200

REVISION  
G

STAGE  
Planning Stage

DATE  
June 2022

**ilb** IRISH LANDSCAPE INSTITUTE

Copyright Gannon and Associates, 2022