



BARNHILL GARDEN VILLAGE - LANDSCAPE SECTIONS AREA 2

Park


sc 1/200

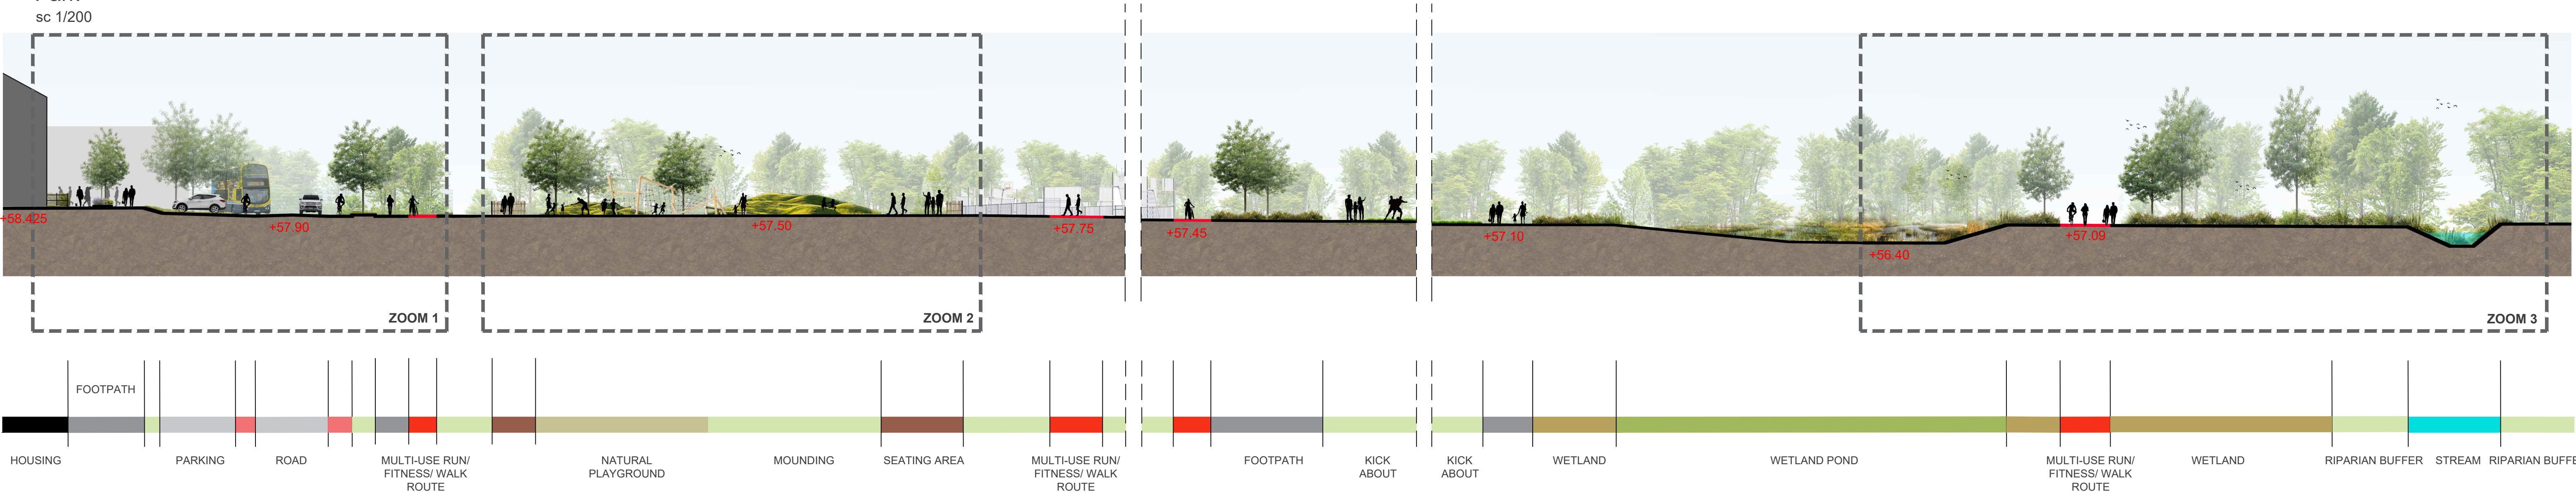

LANDSCAPE SECTION 8-8. ZOOM 1

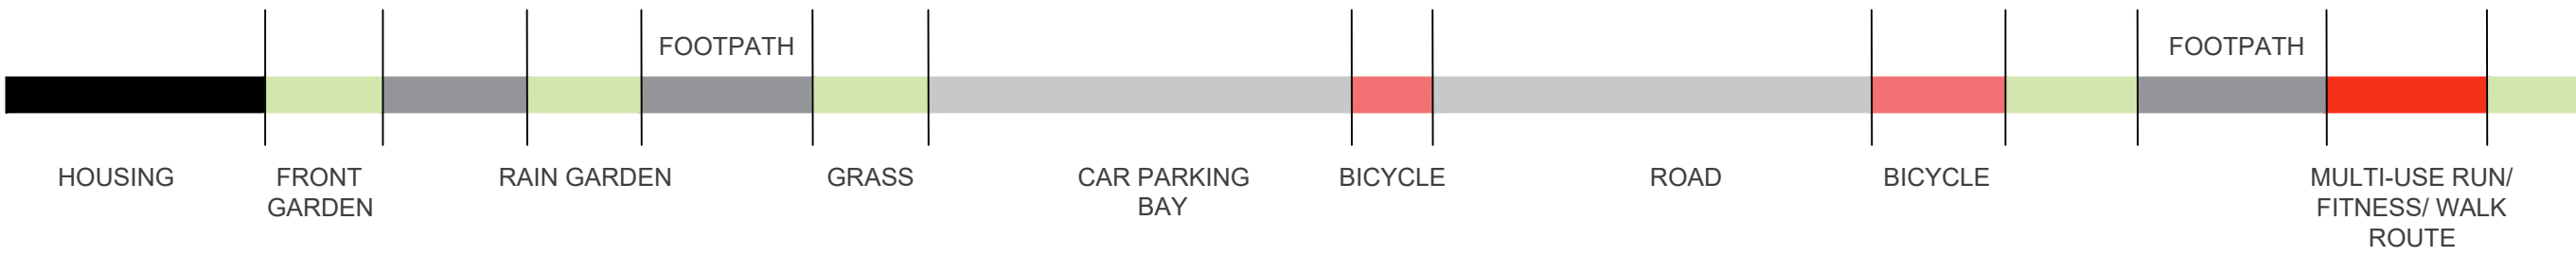


LANDSCAPE SECTION 8-8. ZOOM 2

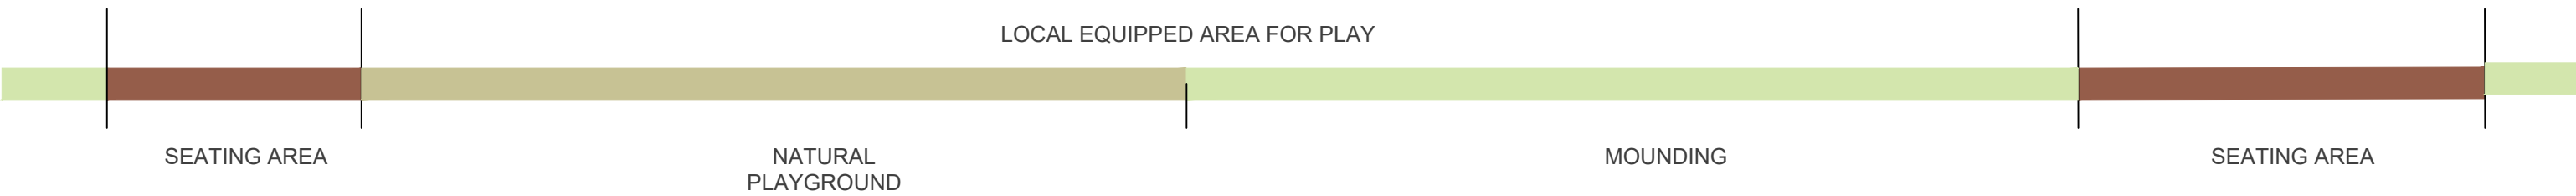

LANDSCAPE SECTION 8-8. ZOOM 3



CONTEXT PLAN @ nts

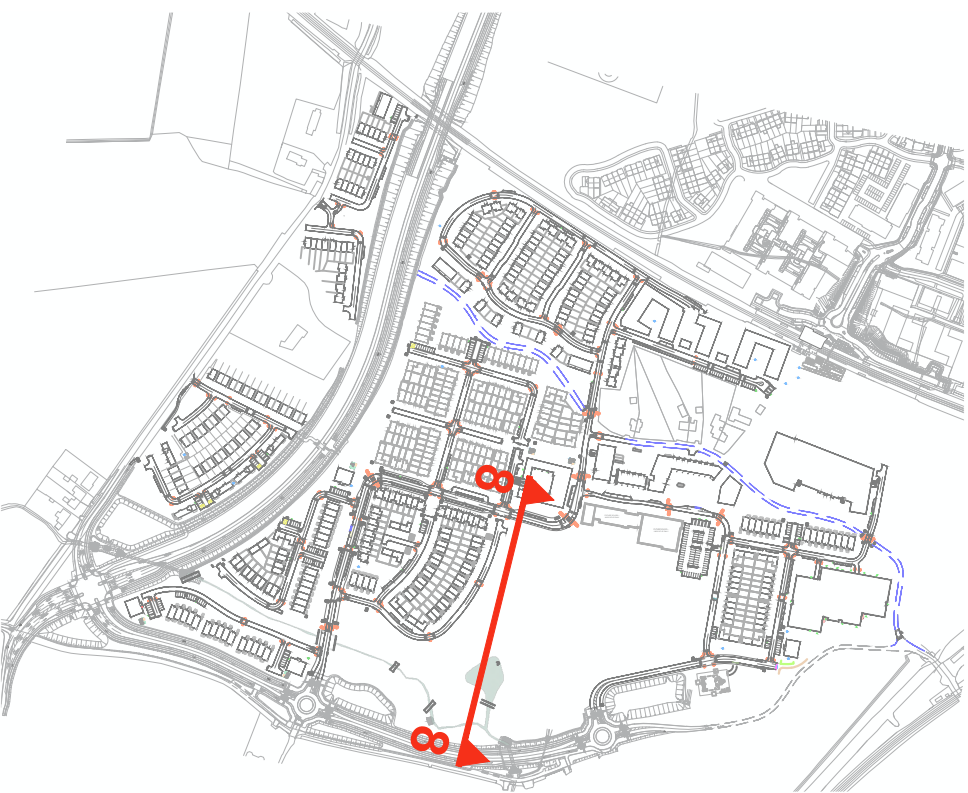

+ 087 910 1600
+ info@gannonandassociates.ie
+ Terenure Enterprise Centre
17 Rathfarnham Road, D6W

gannon + associates

G	27/06/22	Landscape Sections Area 2	PS/AP	JG
REV	DATE	REVISION	DRAWN	CHECKED
CLIENT				
Alanna Homes & Alcove Ireland Four Ltd.				
PROJECT TITLE				
Barnhill Garden Village - Proposed development at Barnhill, Clonsilla, Co.Dublin				
PROJECT ARCHITECT				
CDP Architects / CWOB Architects / Delphi Design				
SHEET TITLE				
Landscape Sections Area 2 - Park				
SHEET NO.			SHEET SIZE	
21154_LP_G_LS2_02			A1	
SCALE			REVISION	
1/200			G	
STAGE			DATE	
Planning Stage			June 2022	