



BARNHILL GARDEN VILLAGE - LANDSCAPE SECTIONS AREA 6
the Stream/ the Crescent/ Parkside


LANDSCAPE SECTION 24-24 sc 1/250

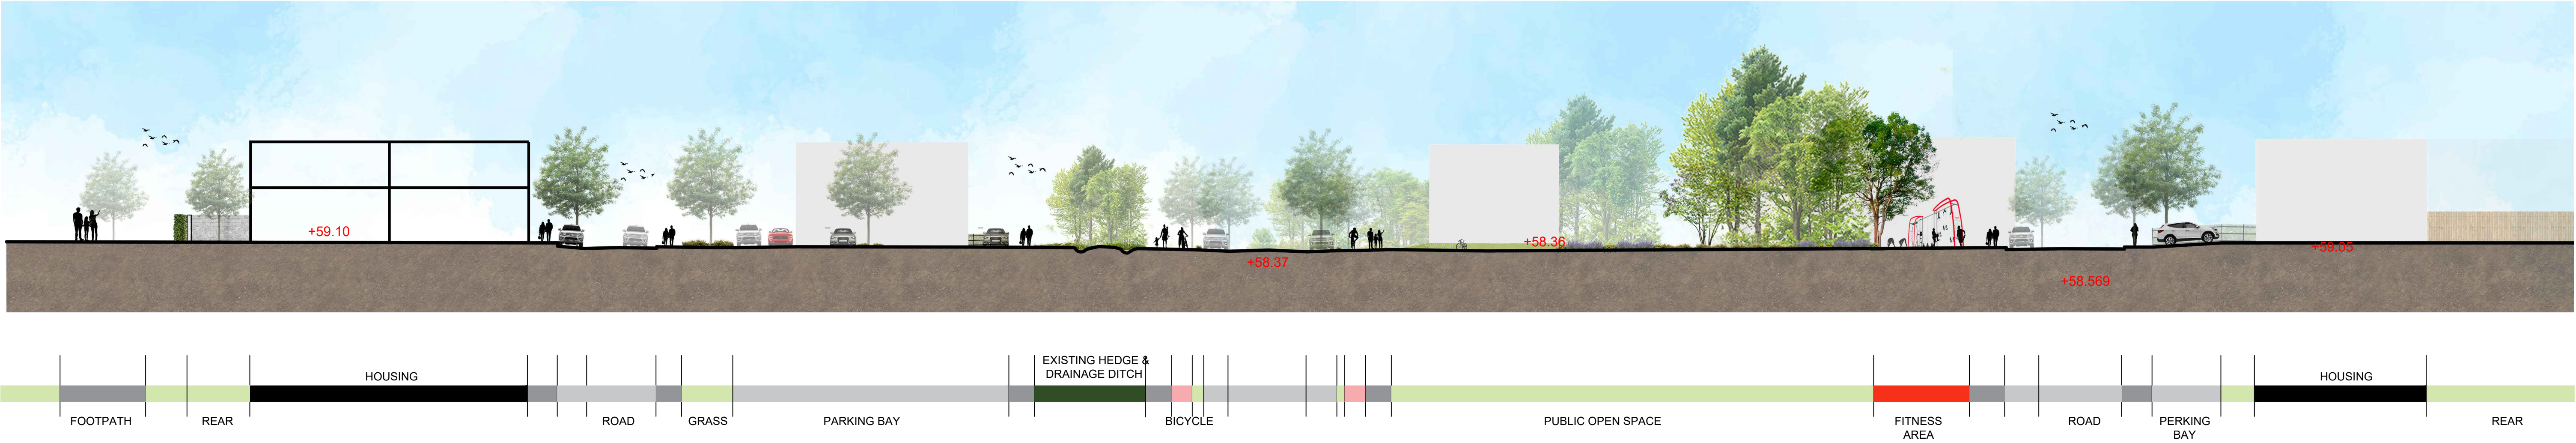


LANDSCAPE SECTION 25-25 sc 1/250

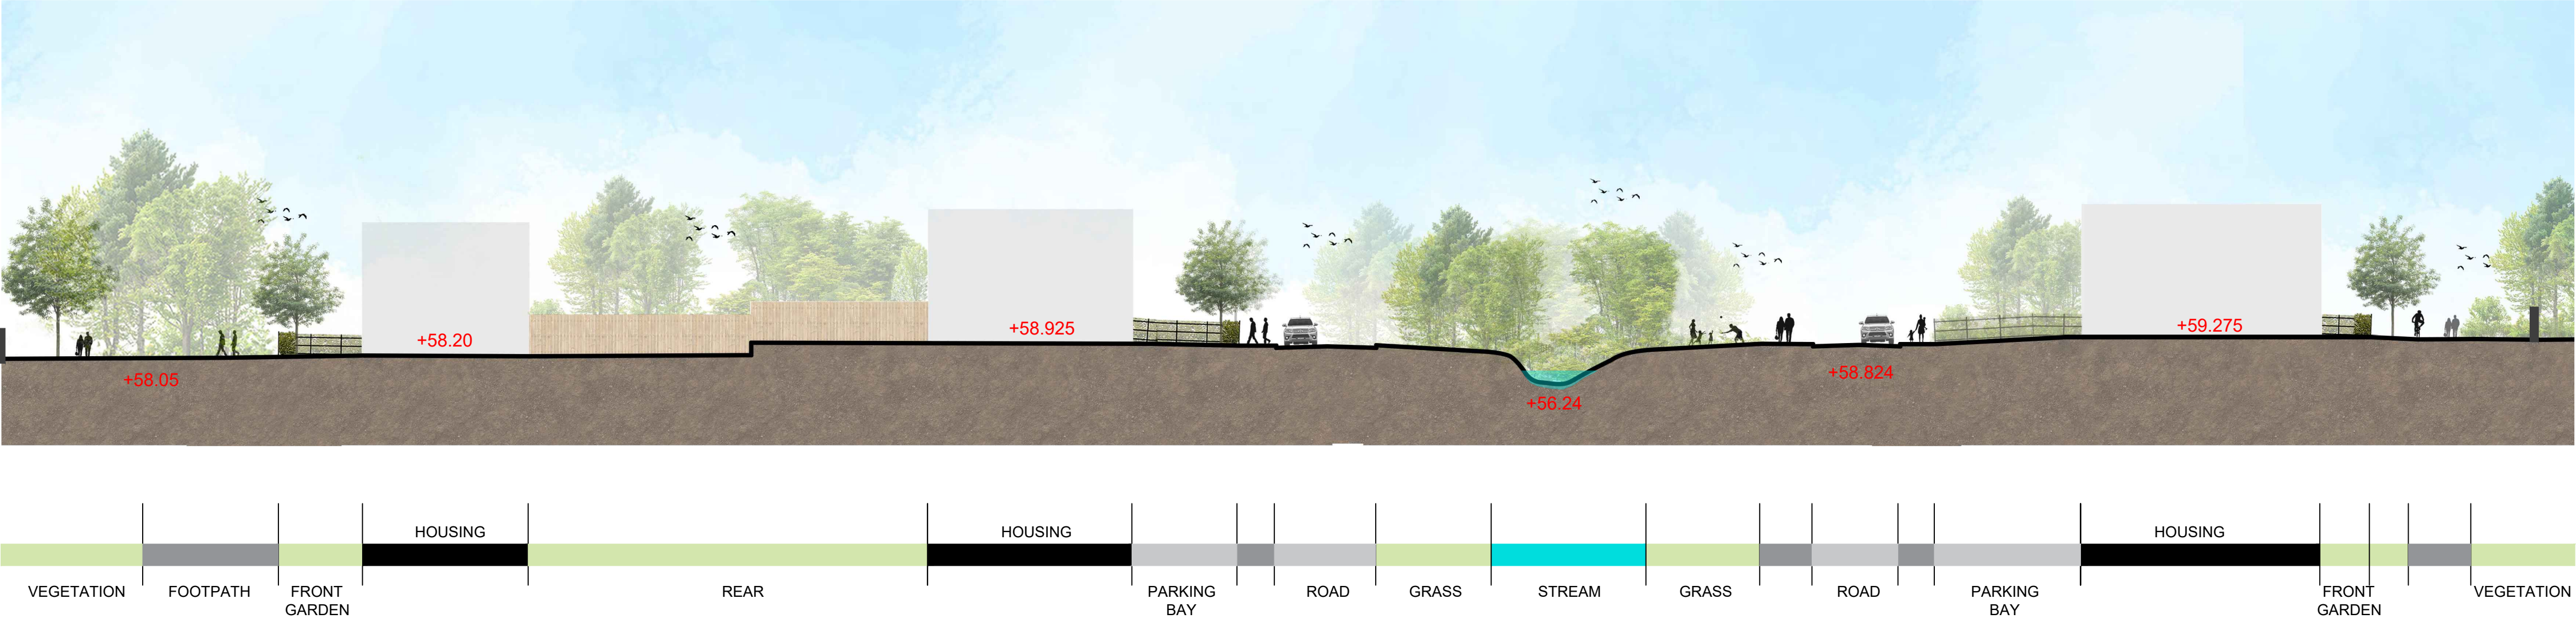

LANDSCAPE SECTION 26-26 sc 1/250

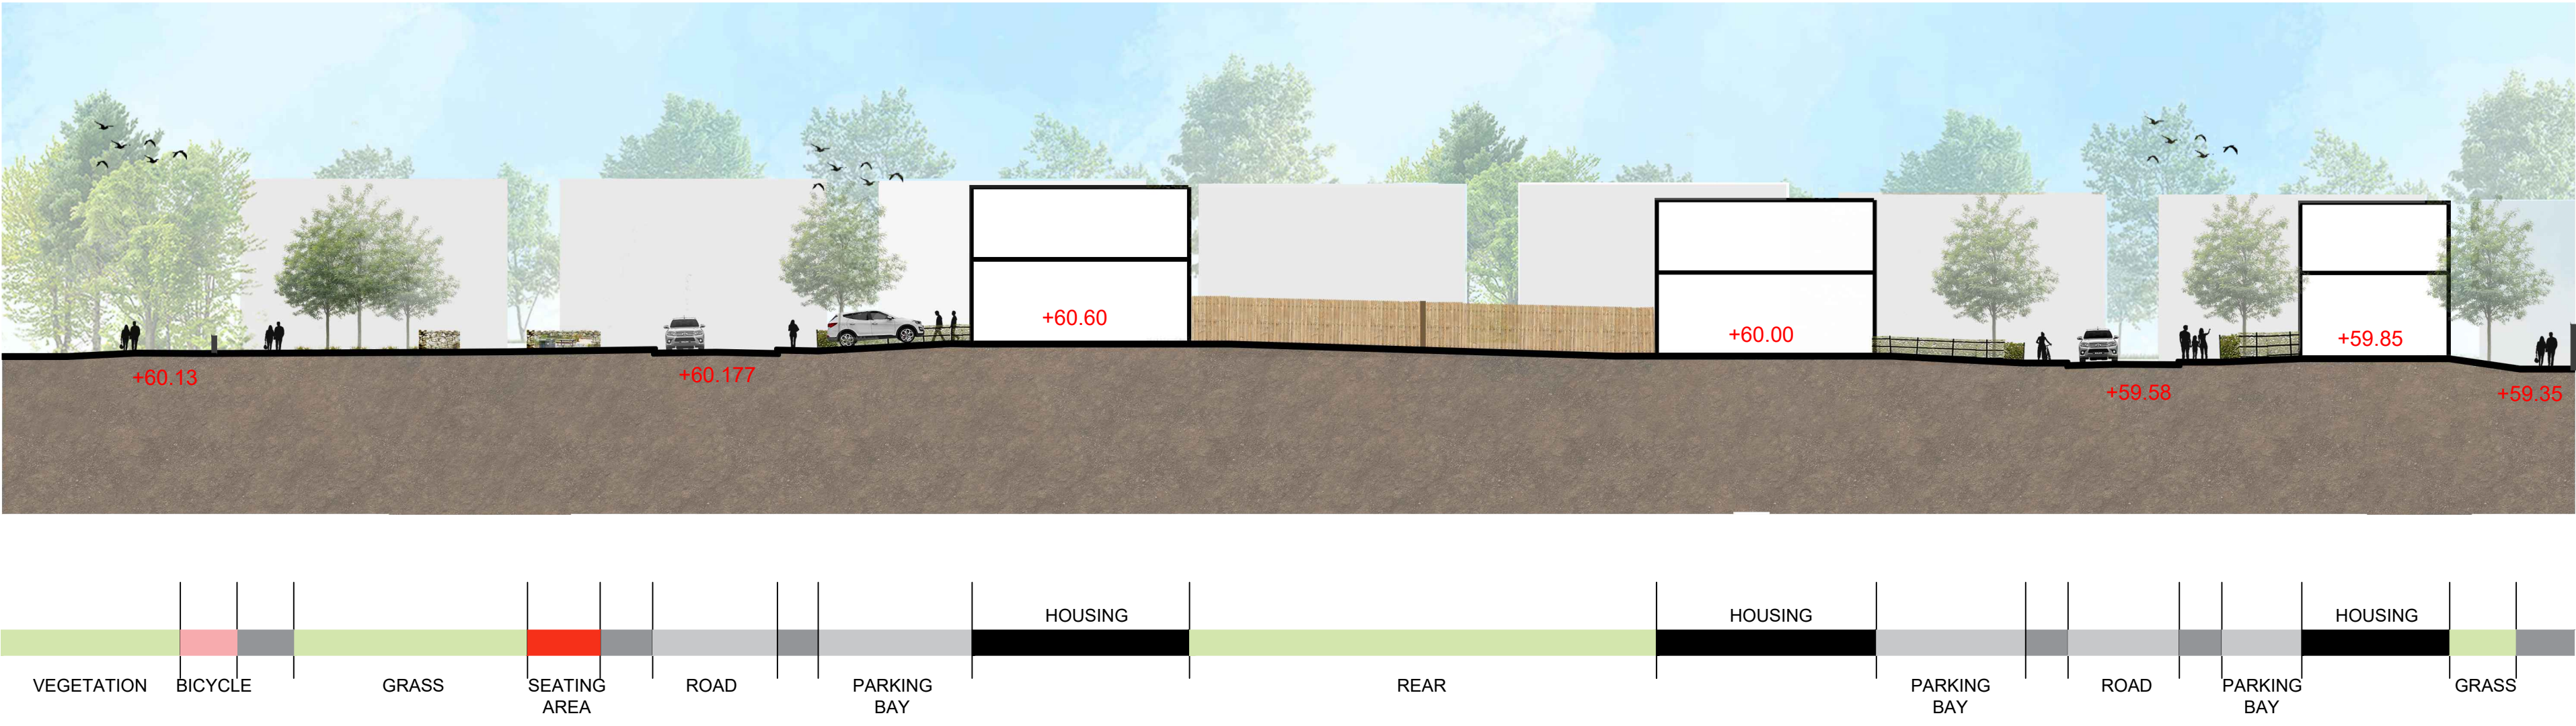

CONTEXT PLAN @ nts

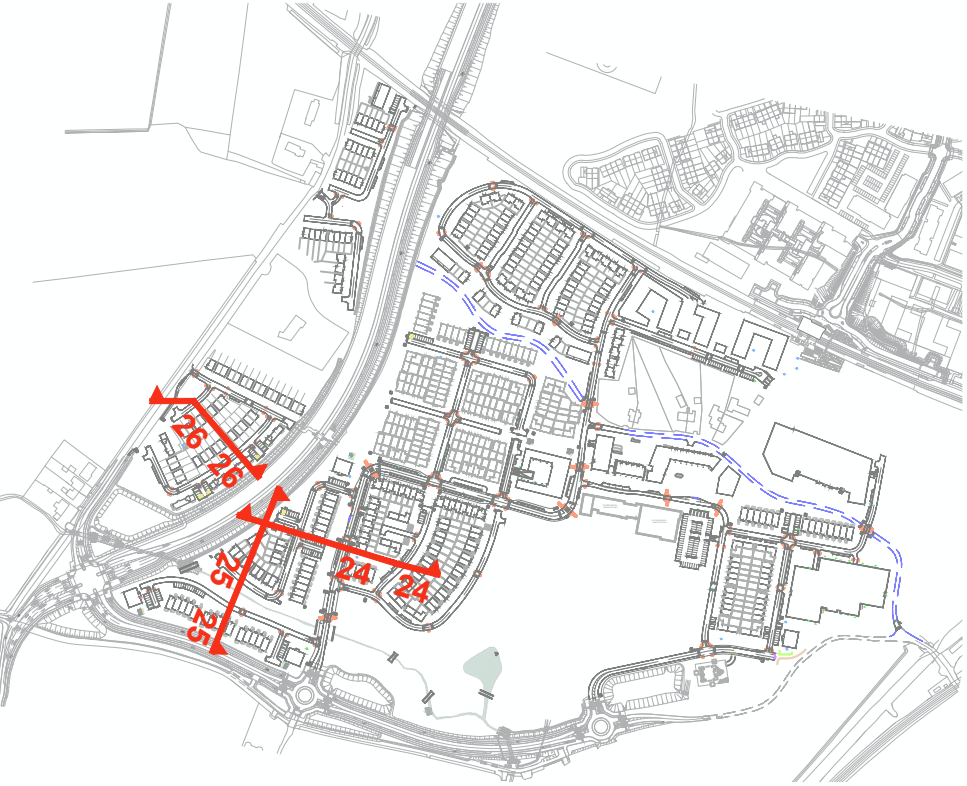

+ 087 910 1600
+ info@gannonandassociates.ie
+ Terenure Enterprise Centre
17 Rathfarnham Road, D6W

gannon + associates

G 27/06/22	Landscape Sections Area 6 PS/AP JG		
REV DATE	REVISION	DRAWN	CHECKED

CLIENT
Alanna Homes & Alcove Ireland Four Ltd.

PROJECT TITLE
Barnhill Garden Village - Proposed development at Barnhill, Clonsilla, Co.Dublin

PROJECT ARCHITECT
CDP Architects / CWOB Architects / Delphi Design

SHEET TITLE
Landscape Sections Area 6 - the Stream/ the Crescent/ Parkside

SHEET NO.
21154_LP_G_LS6

SCALE
1/250

STAGE
Planning Stage

SHEET SIZE
A1

REVISION
G

DATE
June 2022

ilb ILLUMINATE LANDSCAPE INSTITUTE
Copyright Gannon and Associates, 2022