
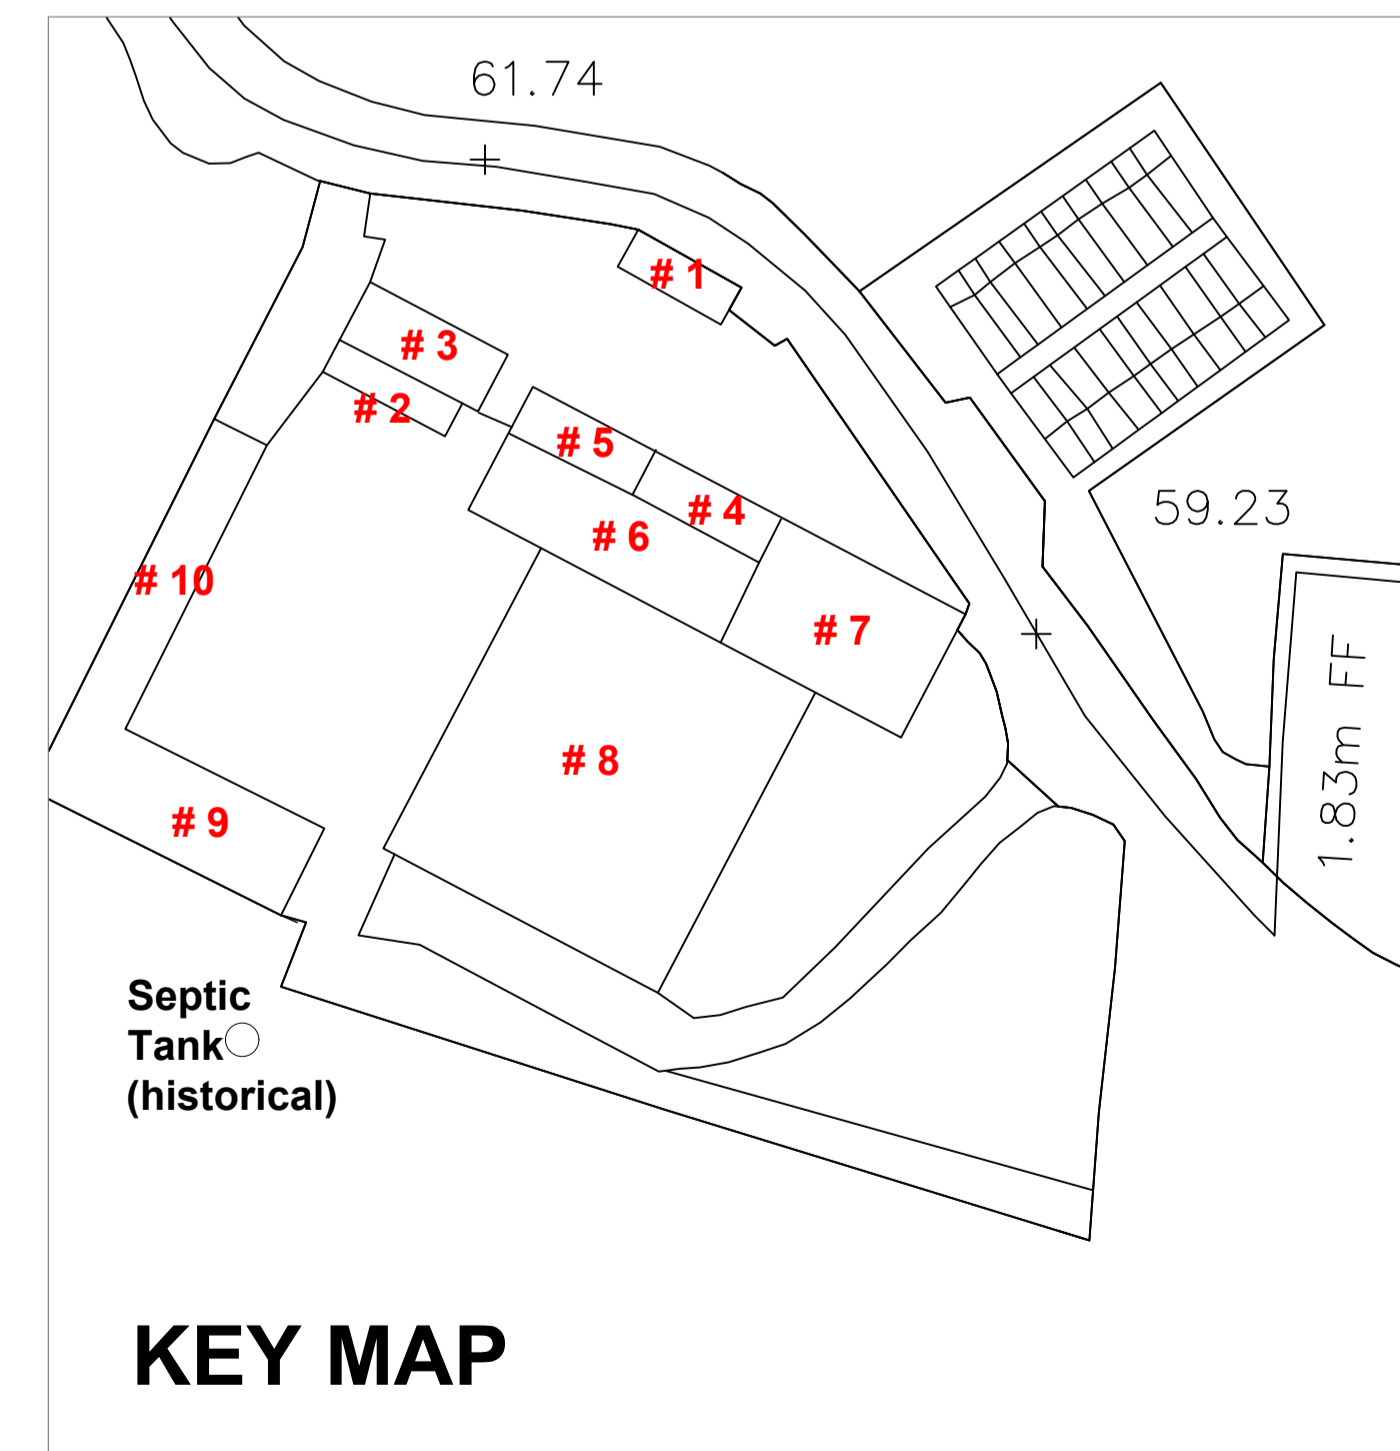
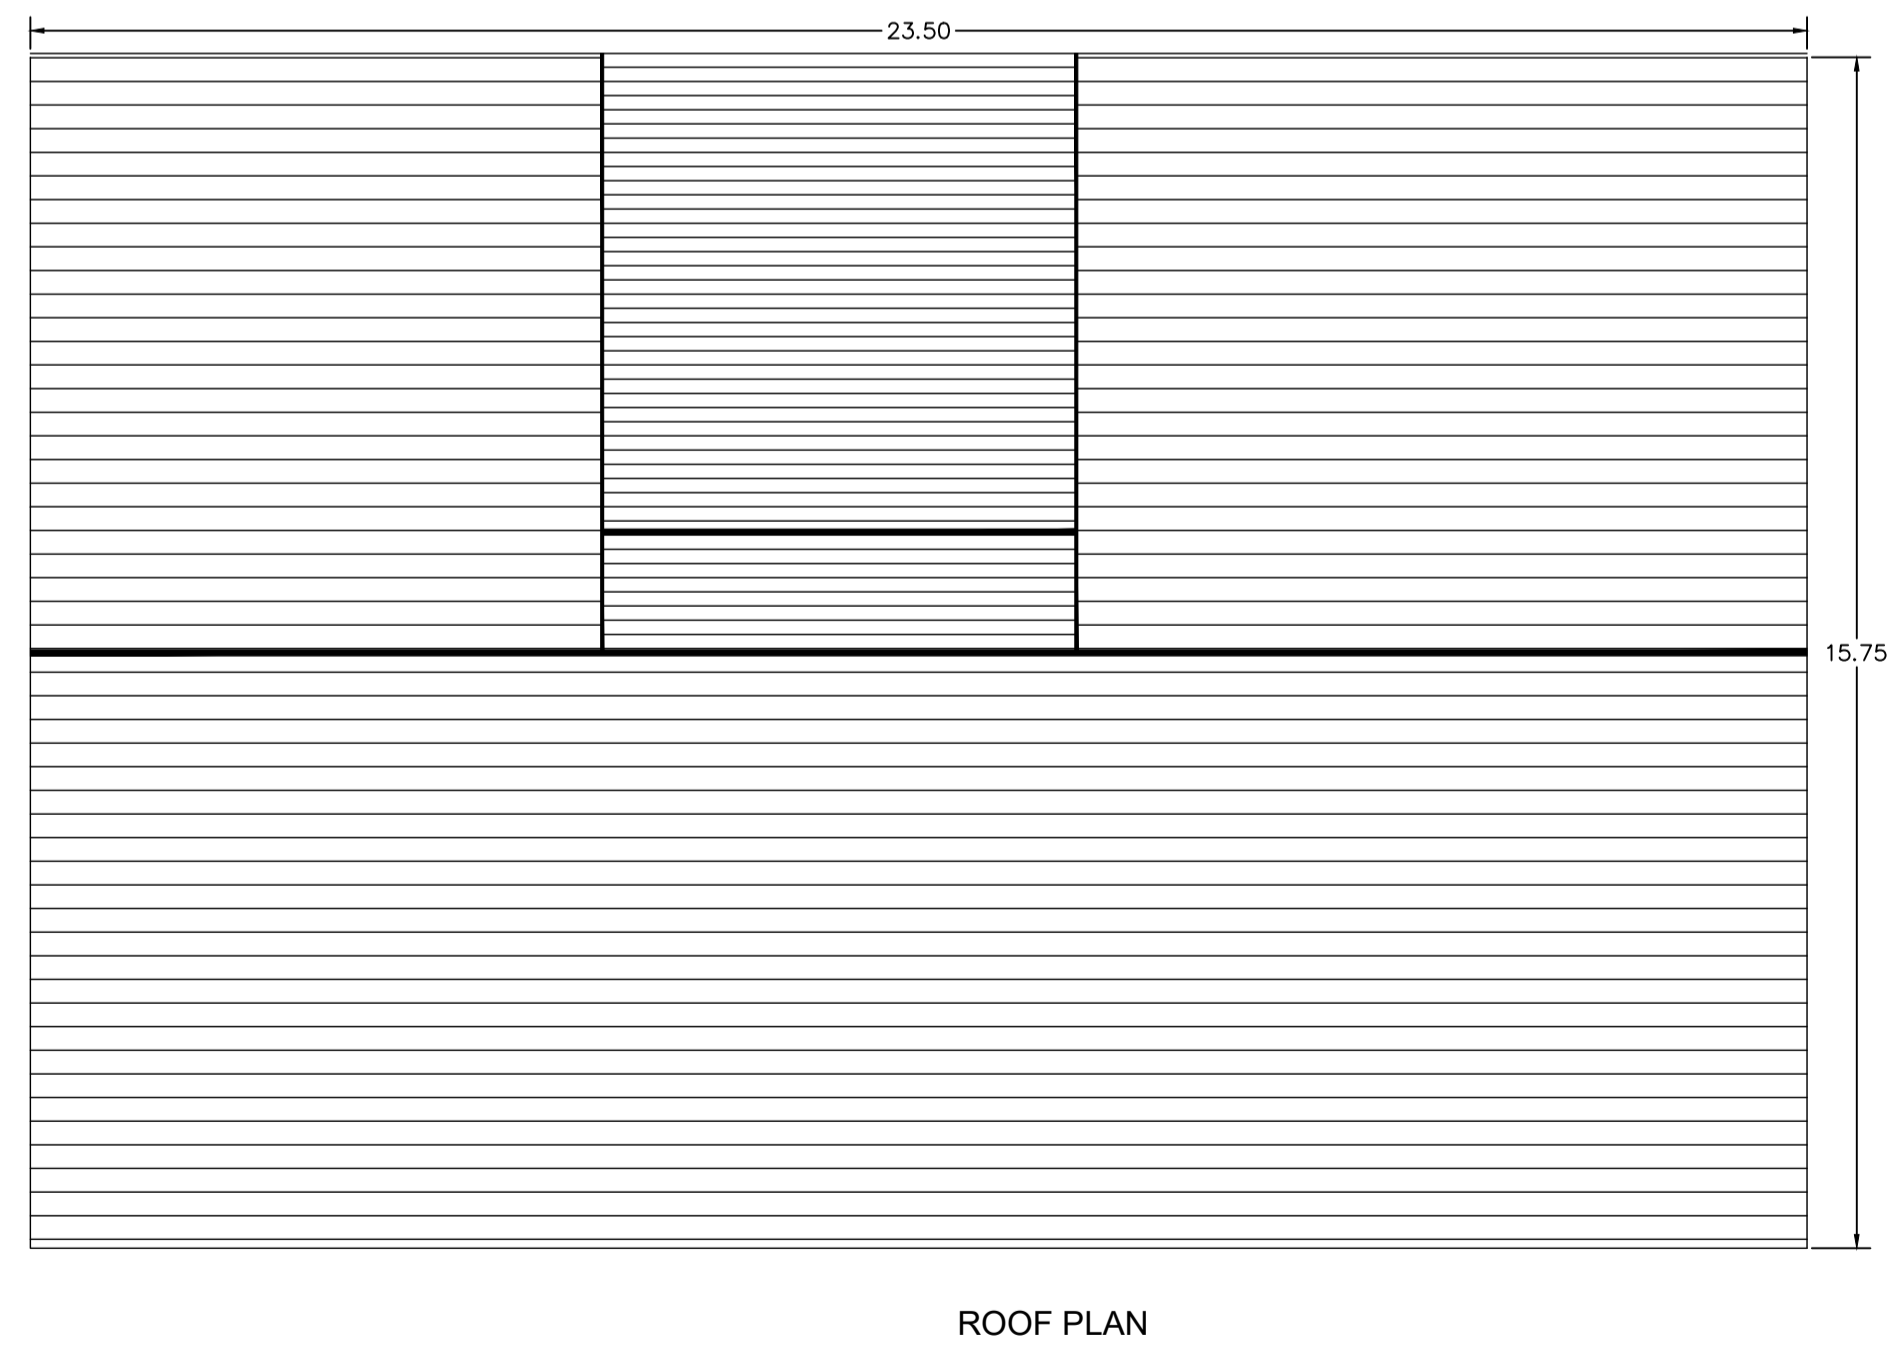
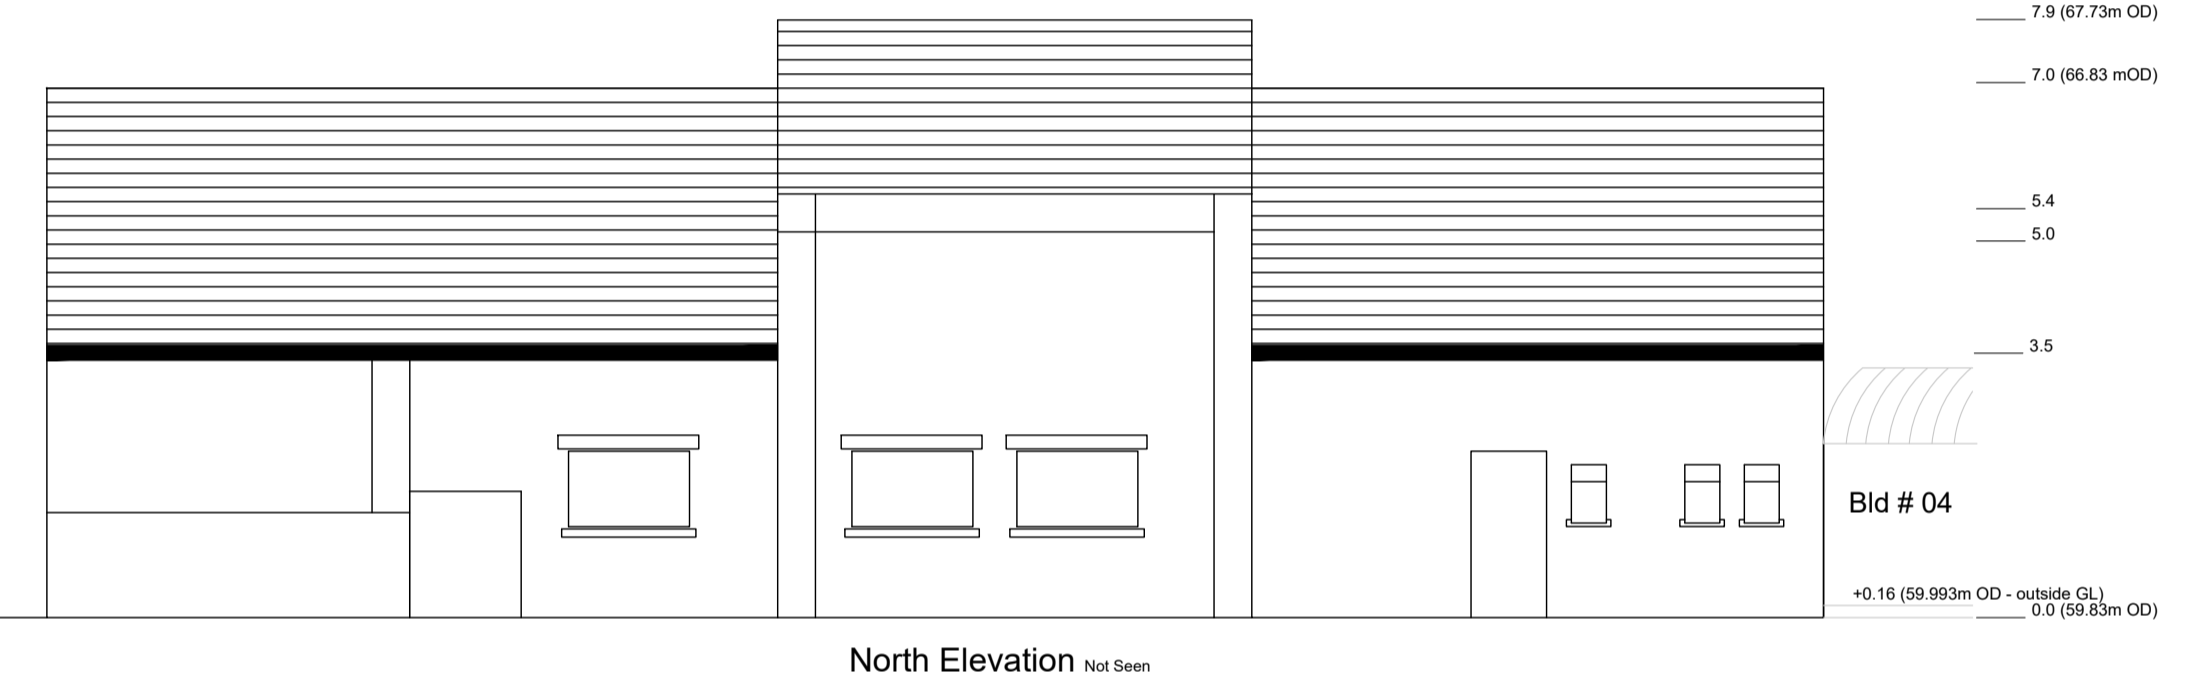
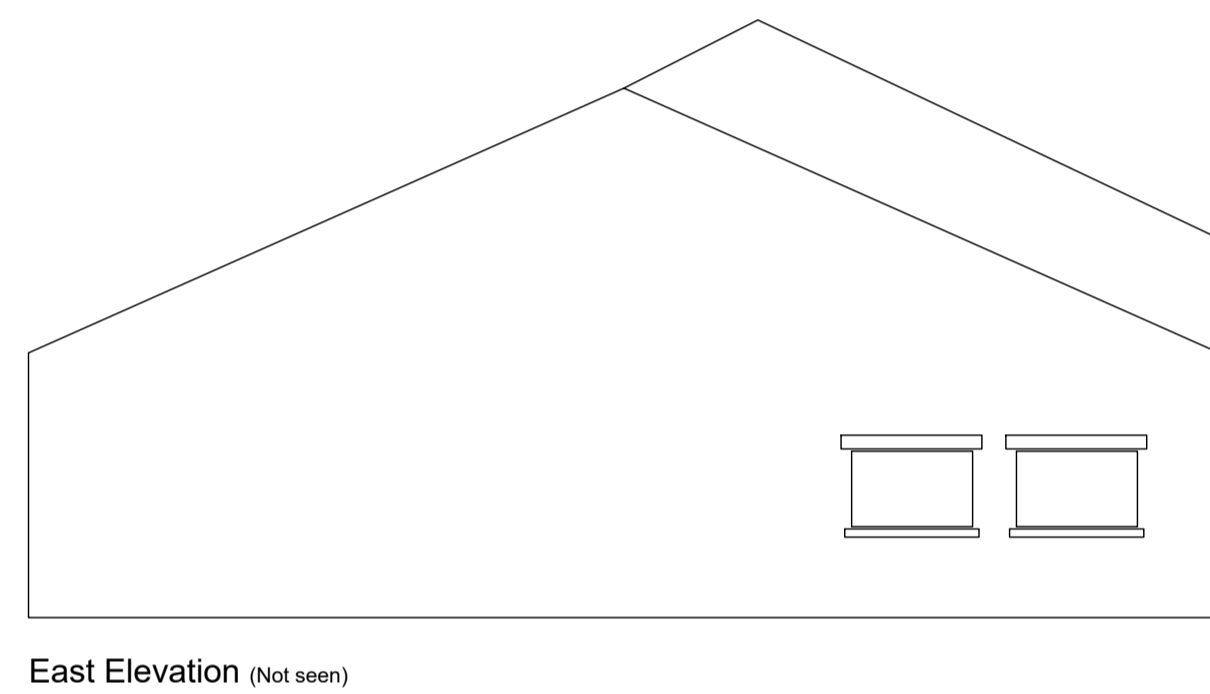
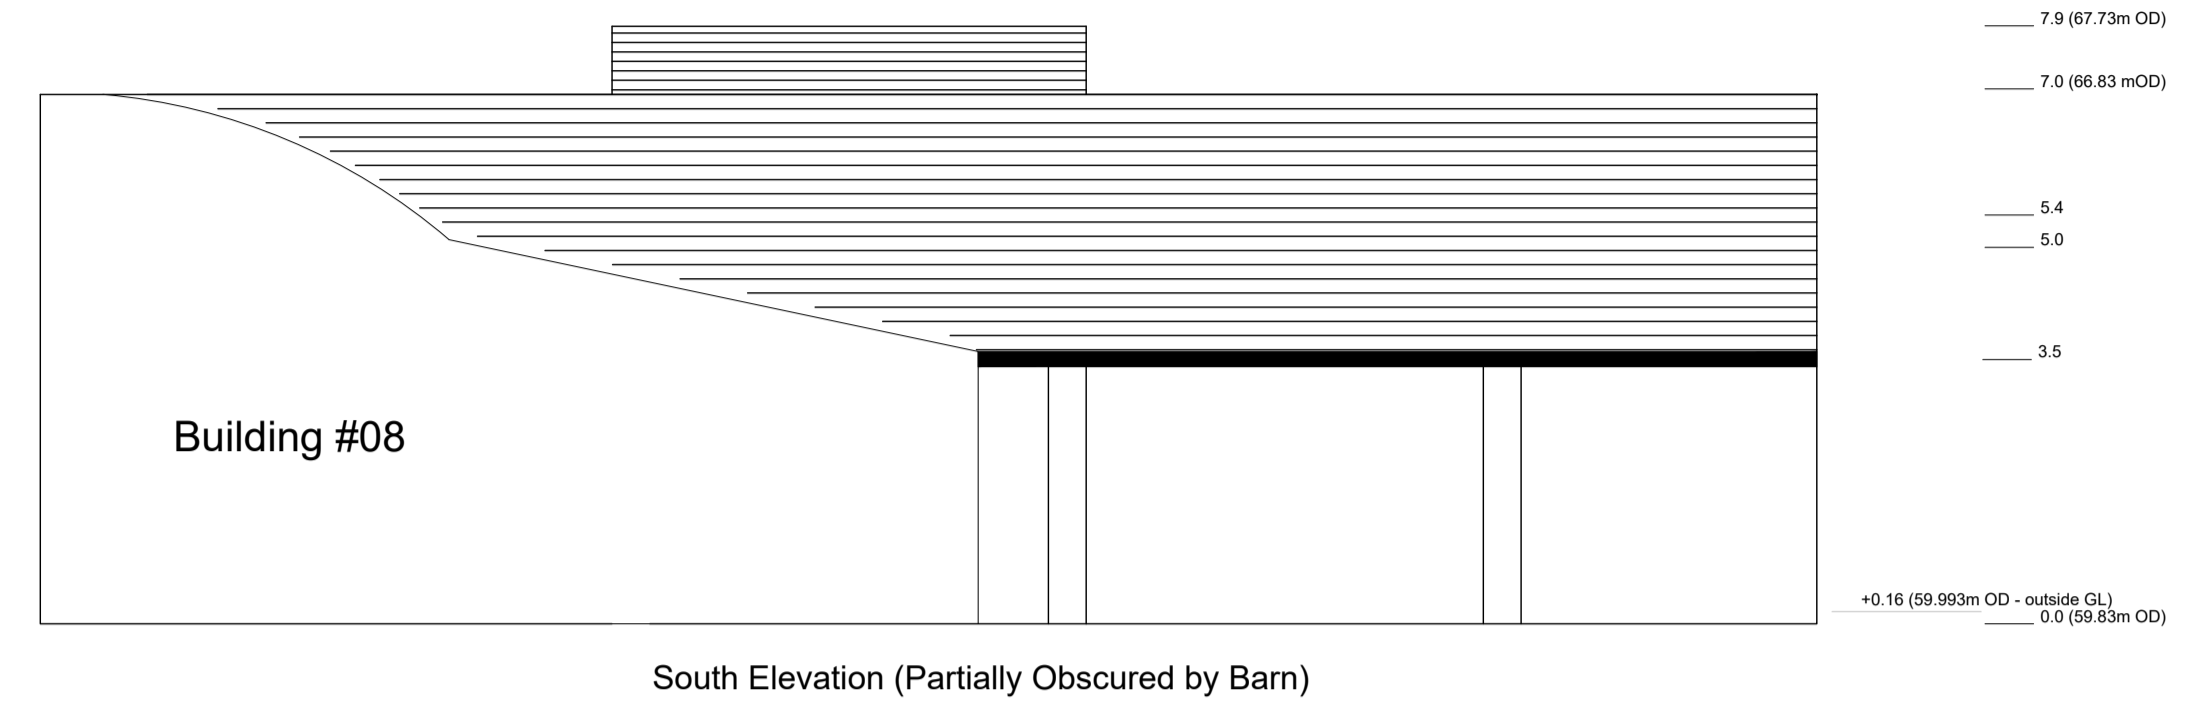
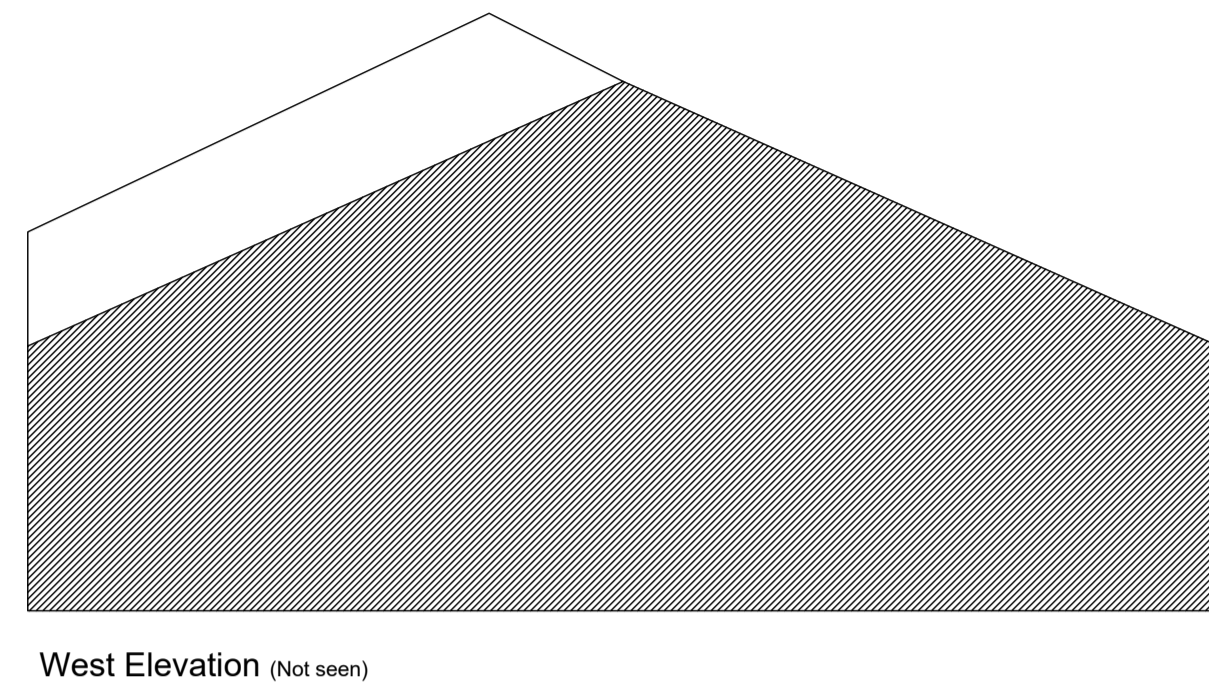


# # 07 - Storage Shed

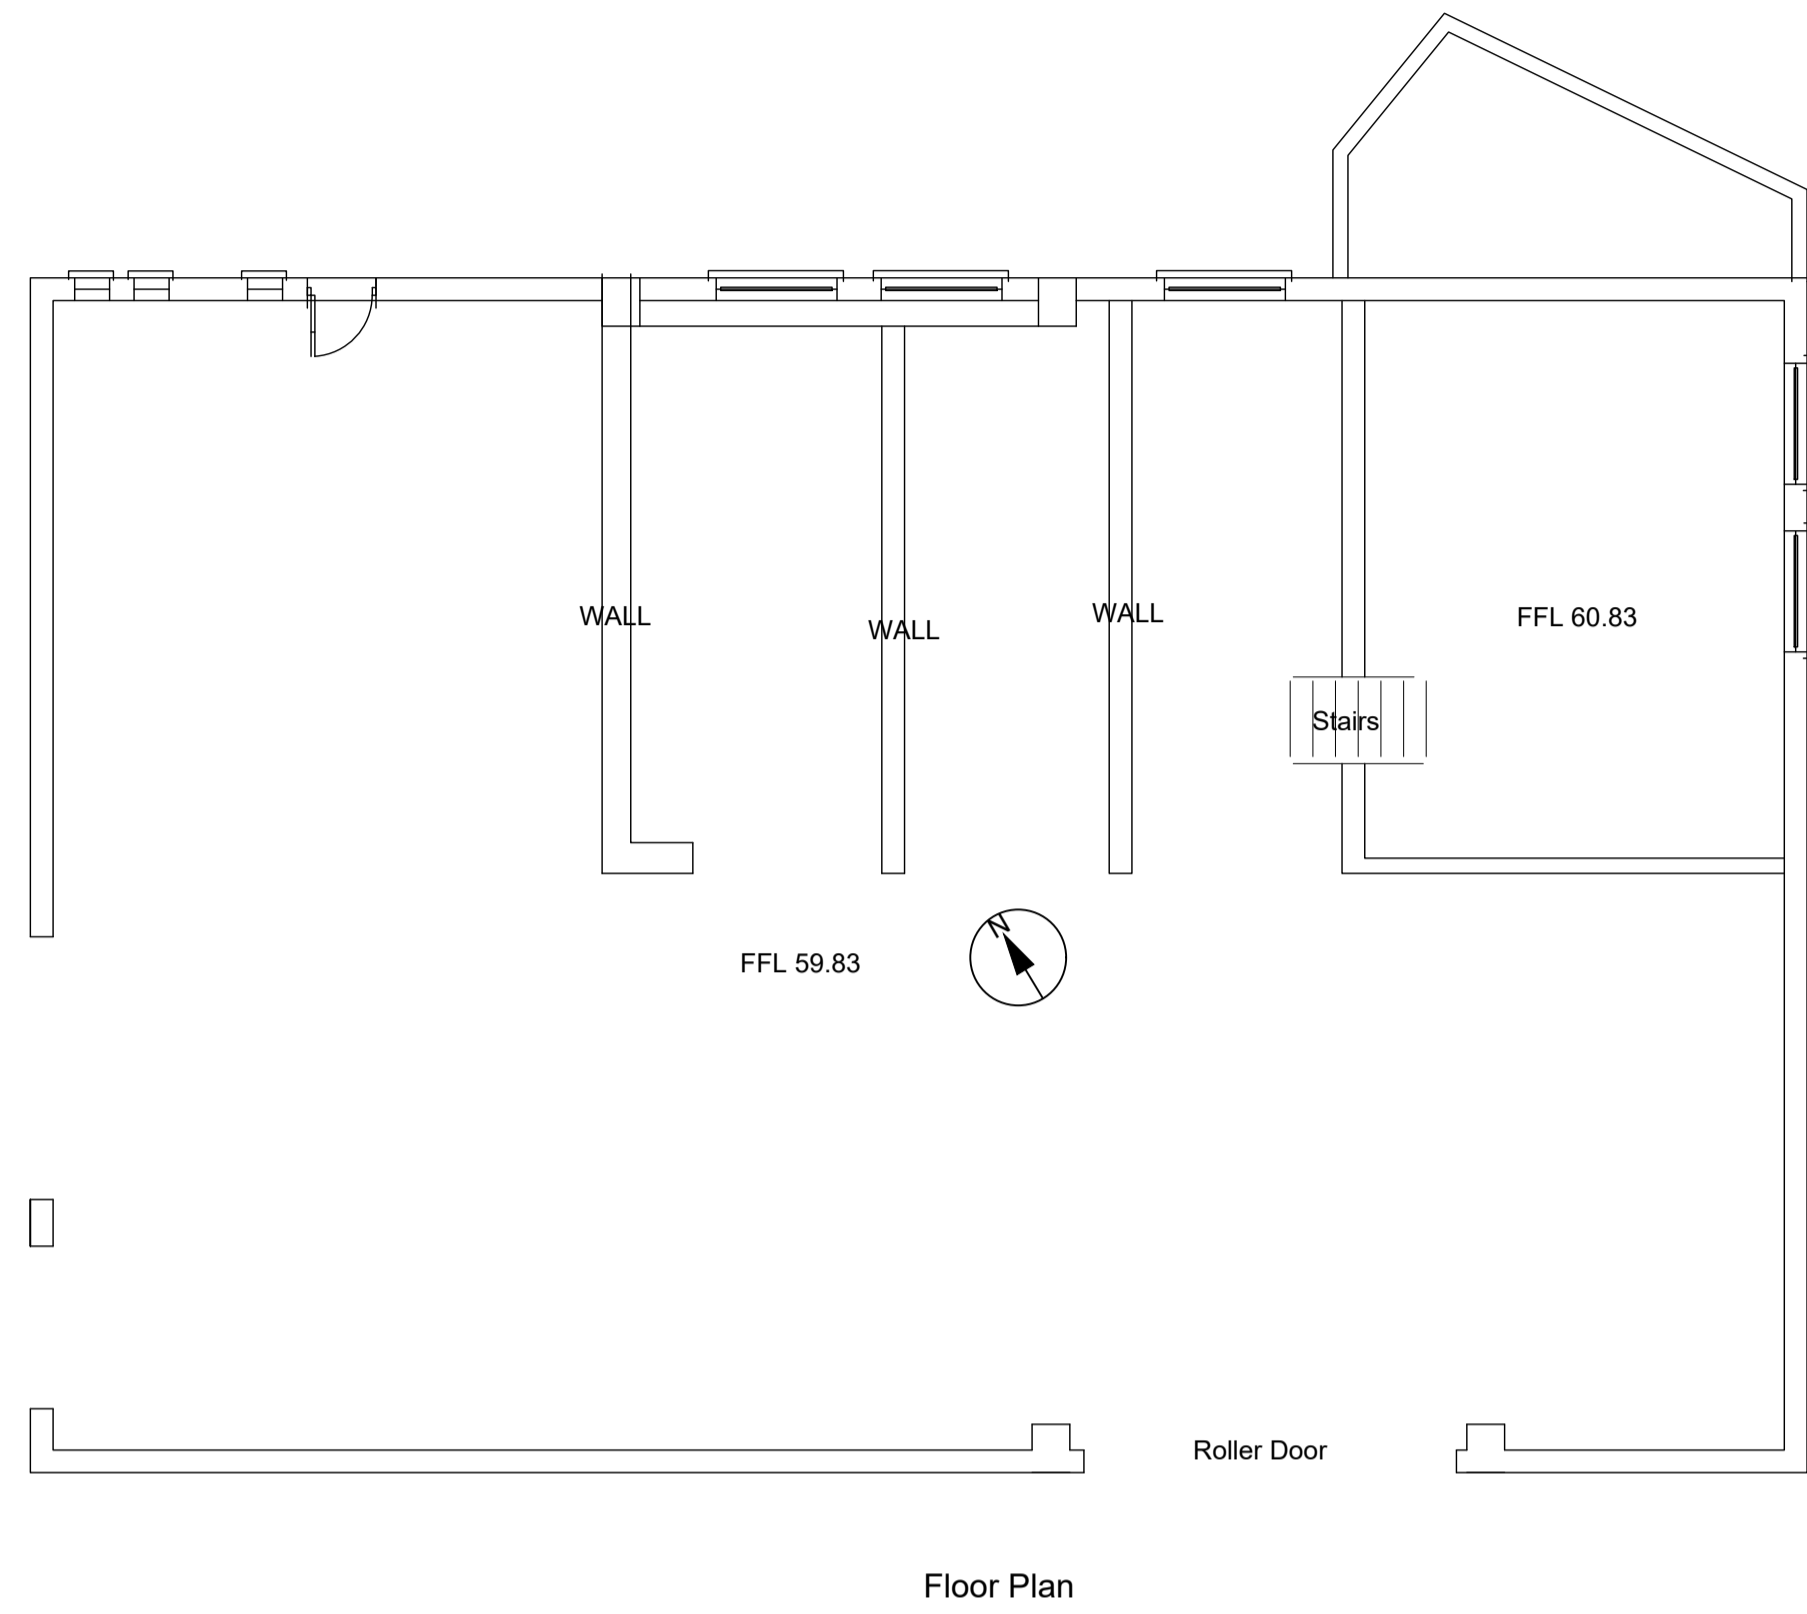

Layout ID:	<b>PLA-17 Existing Structures for Demolition</b>	Scale:	1:100 (@A1)
Project:	<b>Barnhill Development, Co. Dublin</b>	Job No:	D1408
Drawing Name:	<b>07 - Storage Shed</b>	Series:	Existing Structures
		Date:	14/07/2022
		Status:	
		Revision:	