




1:500 Section A - A




1:200 Section A - A S-01



1:200 Section A - A S-02

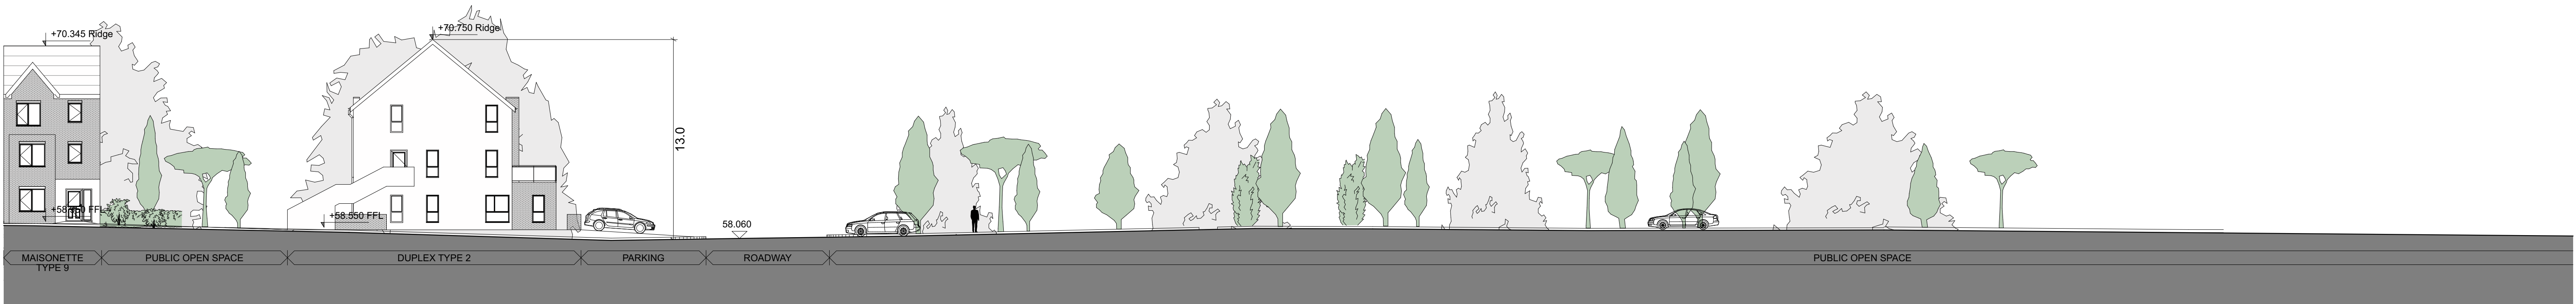

1:200 Section A - A S-03

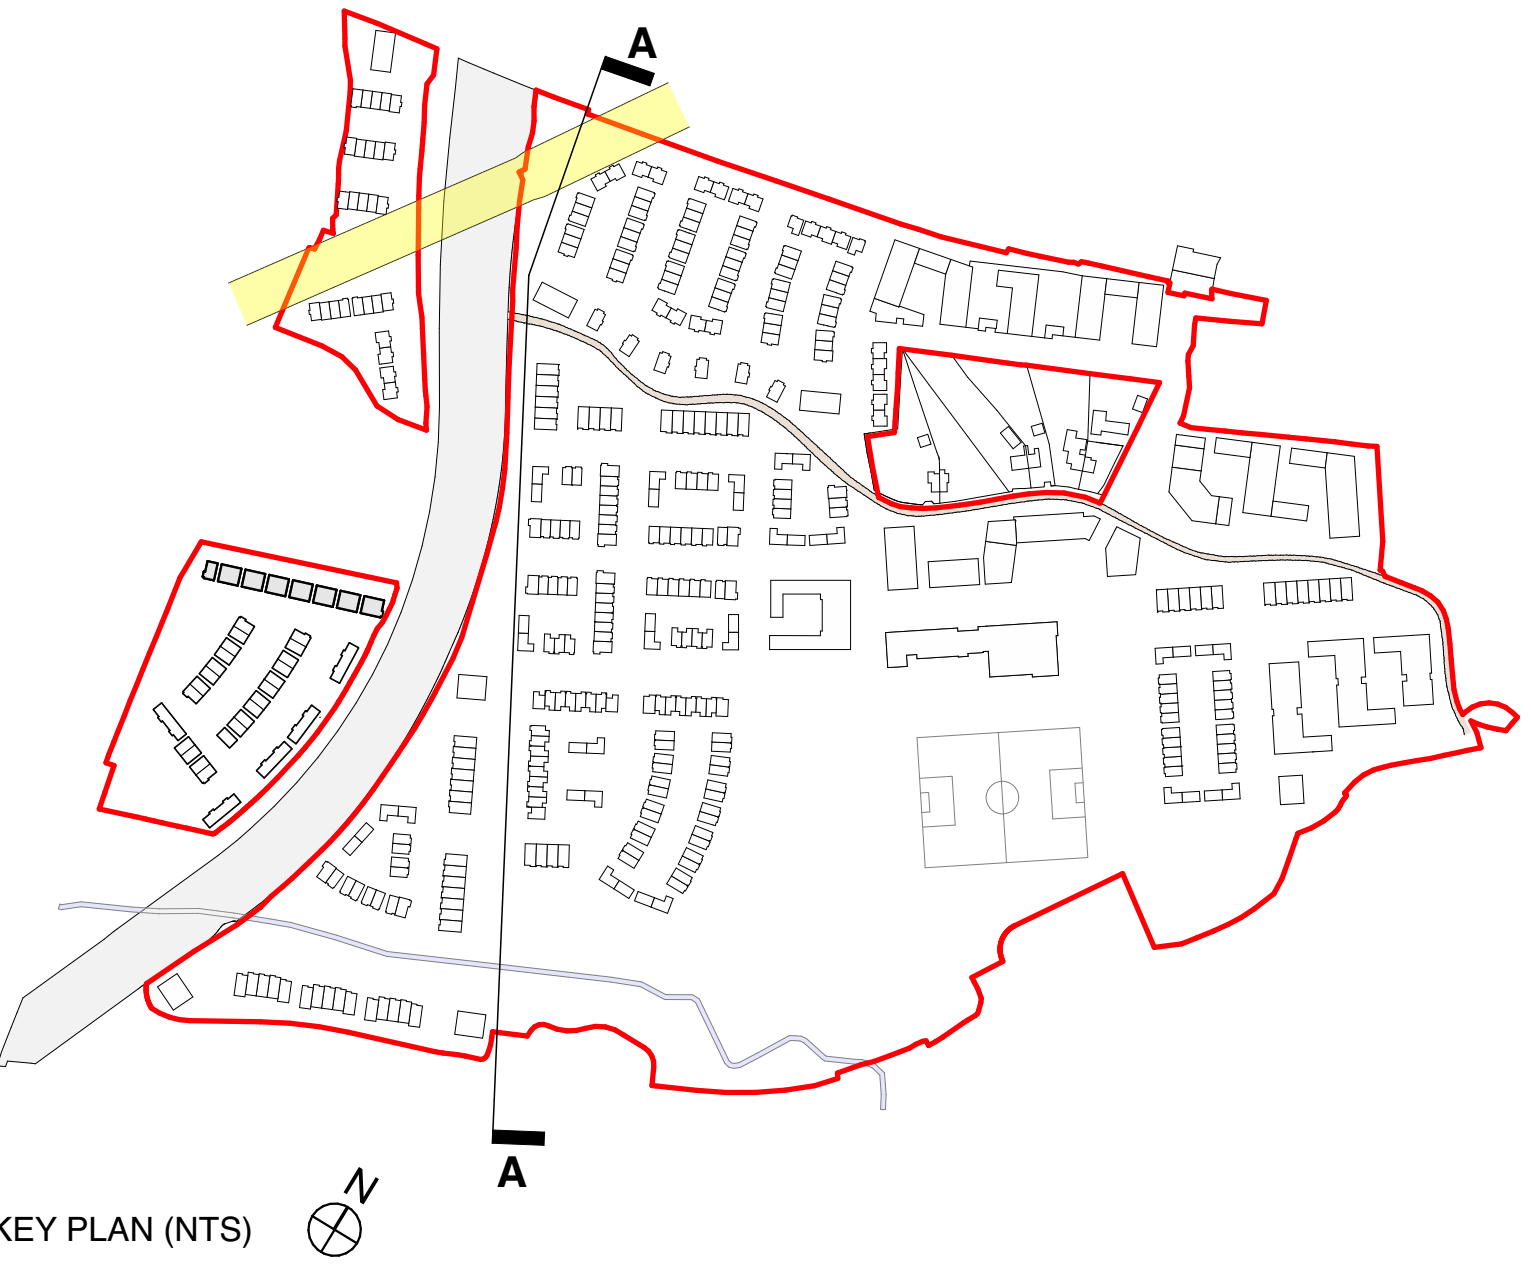

SITE LAYOUT

BUILDING HEIGHTS

SCALE 1:500

DELPHI ARCHITECTS

RIAIPanning

DELPHI ARCHITECTS Unit 13 THE SEAPONT BUILDING, 44-45 CLONTARF ROAD, CLONTARF, DUBLIN 3 | PH: 01 2447838 | EMAIL: info@delphi-architects.com | WEB: www.delphi-architects.com

Layout ID: **PLA-18**

Project: **Barnhill Residential Development**

Drawing Name: **Site Section A - A**

Scale: 1:200/500

Job No: <Project info>

Series:

Date: 15/07/2022

Revision:

THIS DRAWING TO BE READ IN CONJUNCTION WITH RELEVANT CONSULTANTS DRAWINGS. NOTIFY ARCHITECTS OF ANY DISCREPANCIES. ONLY DIMENSIONS AND VALUES. USE FOUR DECIMAL PLACES ONLY. COPYRIGHT RESERVED FOR DELPHI ARCHITECTS LTD.