



1:500 Section C - C




1:200 Section C - C - S01



1:200 Section C - C - S02



1:200 Section C - C - S03

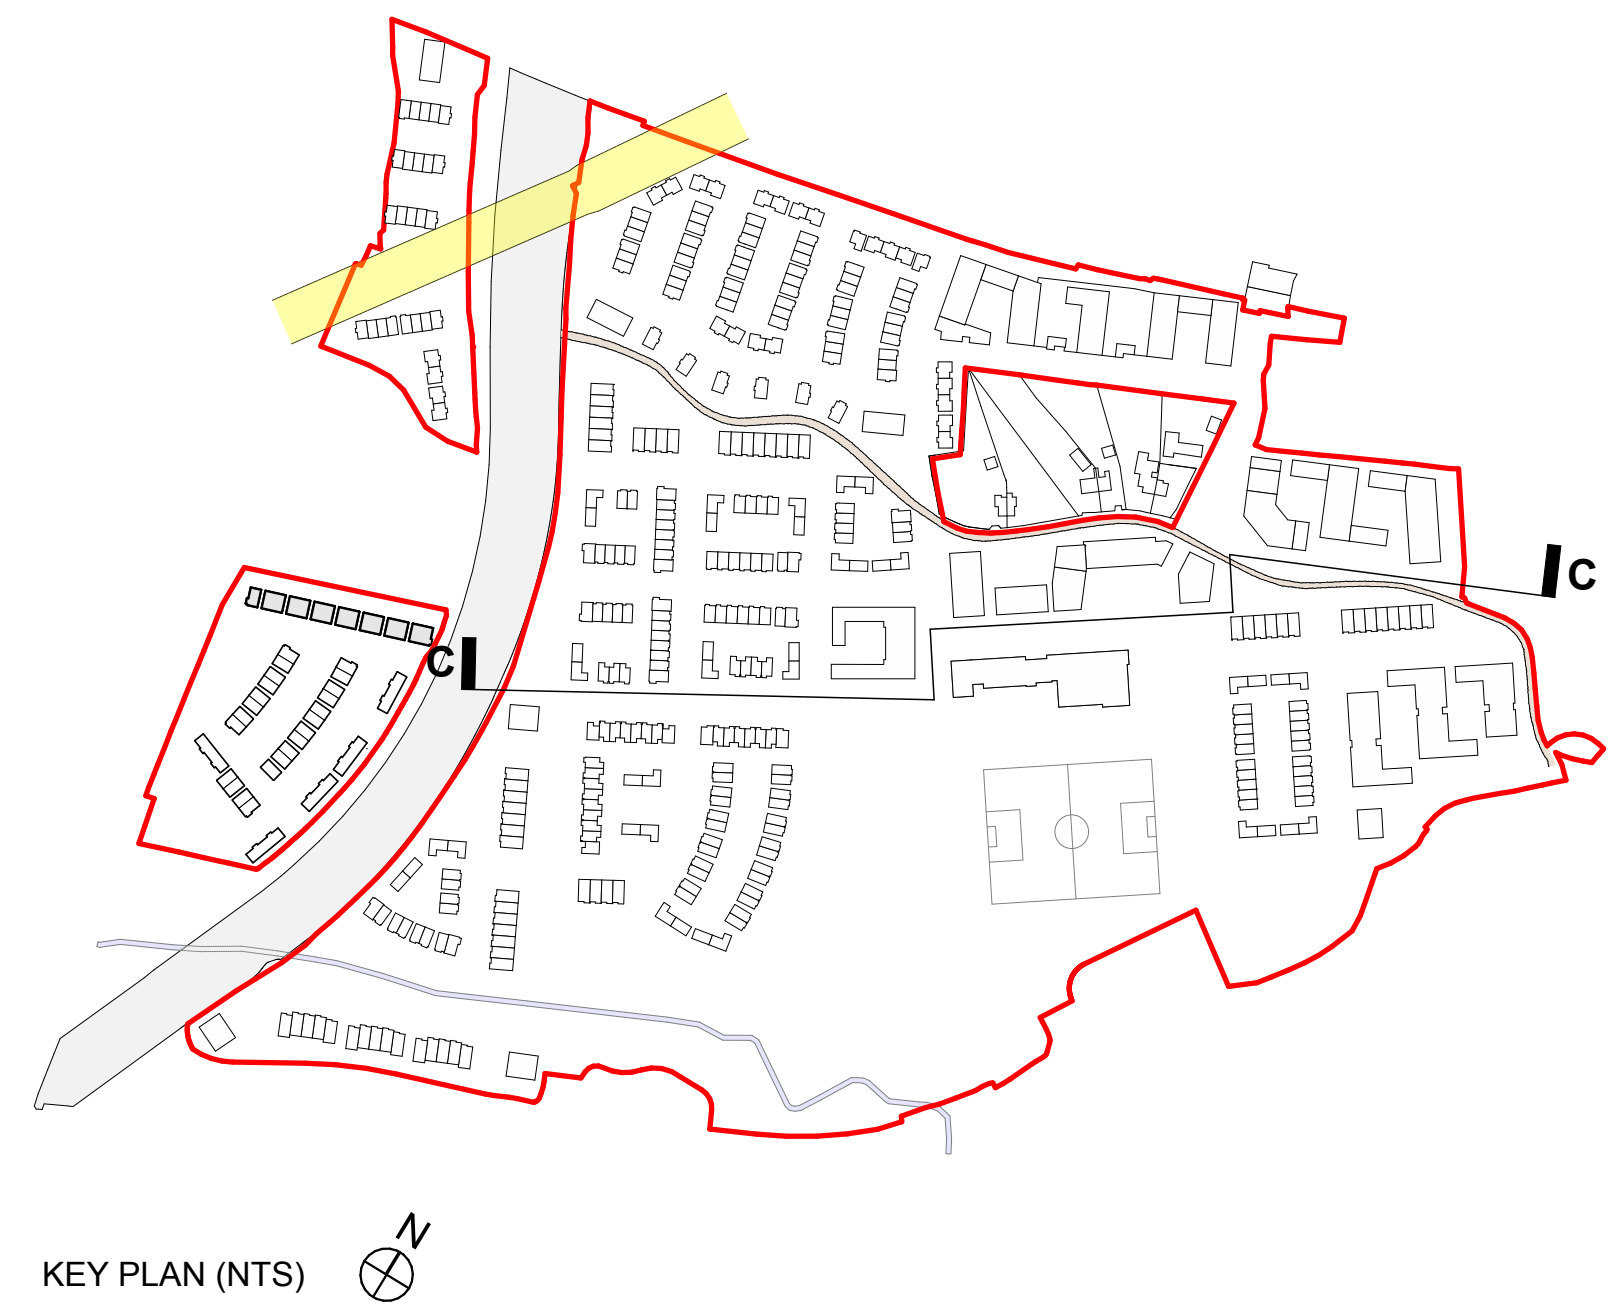

SITE LAYOUT
BUILDING HEIGHTS
SCALE 1:500

DELPHI ARCHITECTS

RIAI Planning

DELPHI ARCHITECTS Unit 13 THE SEAPORT BUILDING, 44-45 CLONTARF ROAD, CLONTARF, DUBLIN 3 | PH: 01 2447638 | EMAIL: info@delphi-architects.com | WEB: www.delphi-architects.com

Layout ID: **PLA-20**

Project: **Barnhill Residential Development**

Drawing Name: **Site Section C - C**

Scale: 1:200/500

Job No: <Project info>

Date: 15/07/2022

Revision:

THIS DRAWING TO BE READ IN CONJUNCTION WITH ALL OTHER DRAWINGS OF ANY DISCREPANCIES CHECK DRAWING PALETTE FOR FOUR DRAWING SETS. COPYRIGHT RESERVED FOR DELPHI ARCHITECTS LTD.