




1:500 F Section




1:200 SECTION F - F - S01

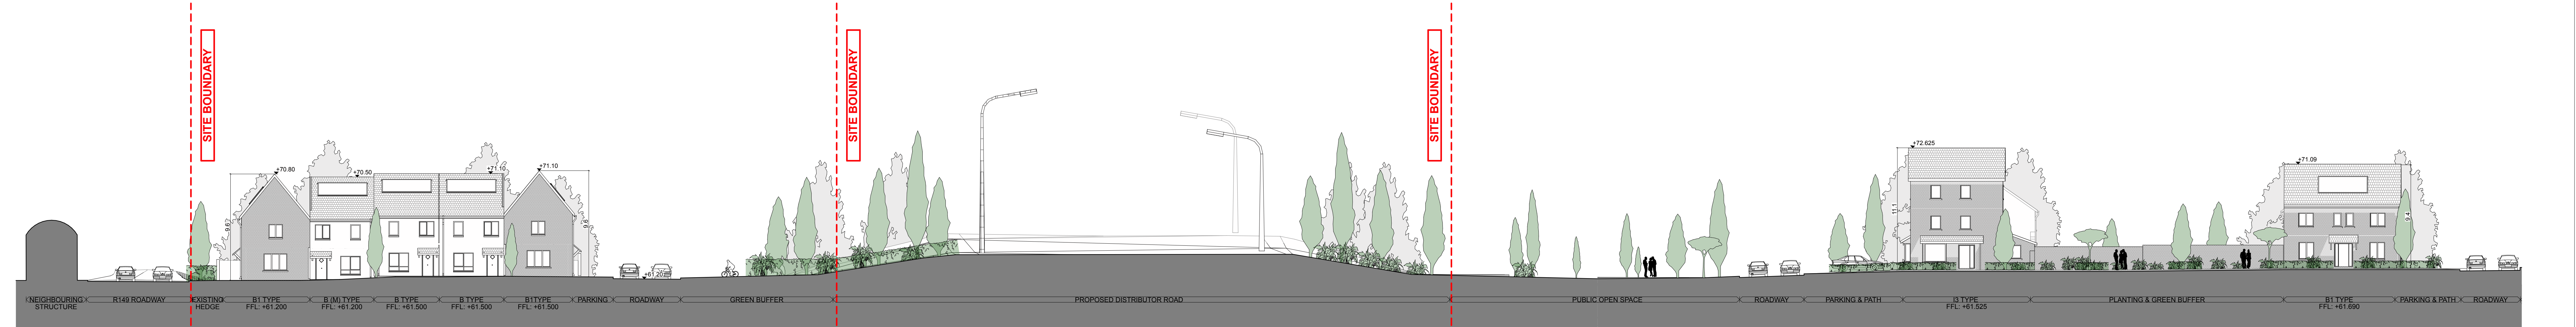

1:200 SECTION F - F - S02



1:200 SECTION F - F - S03

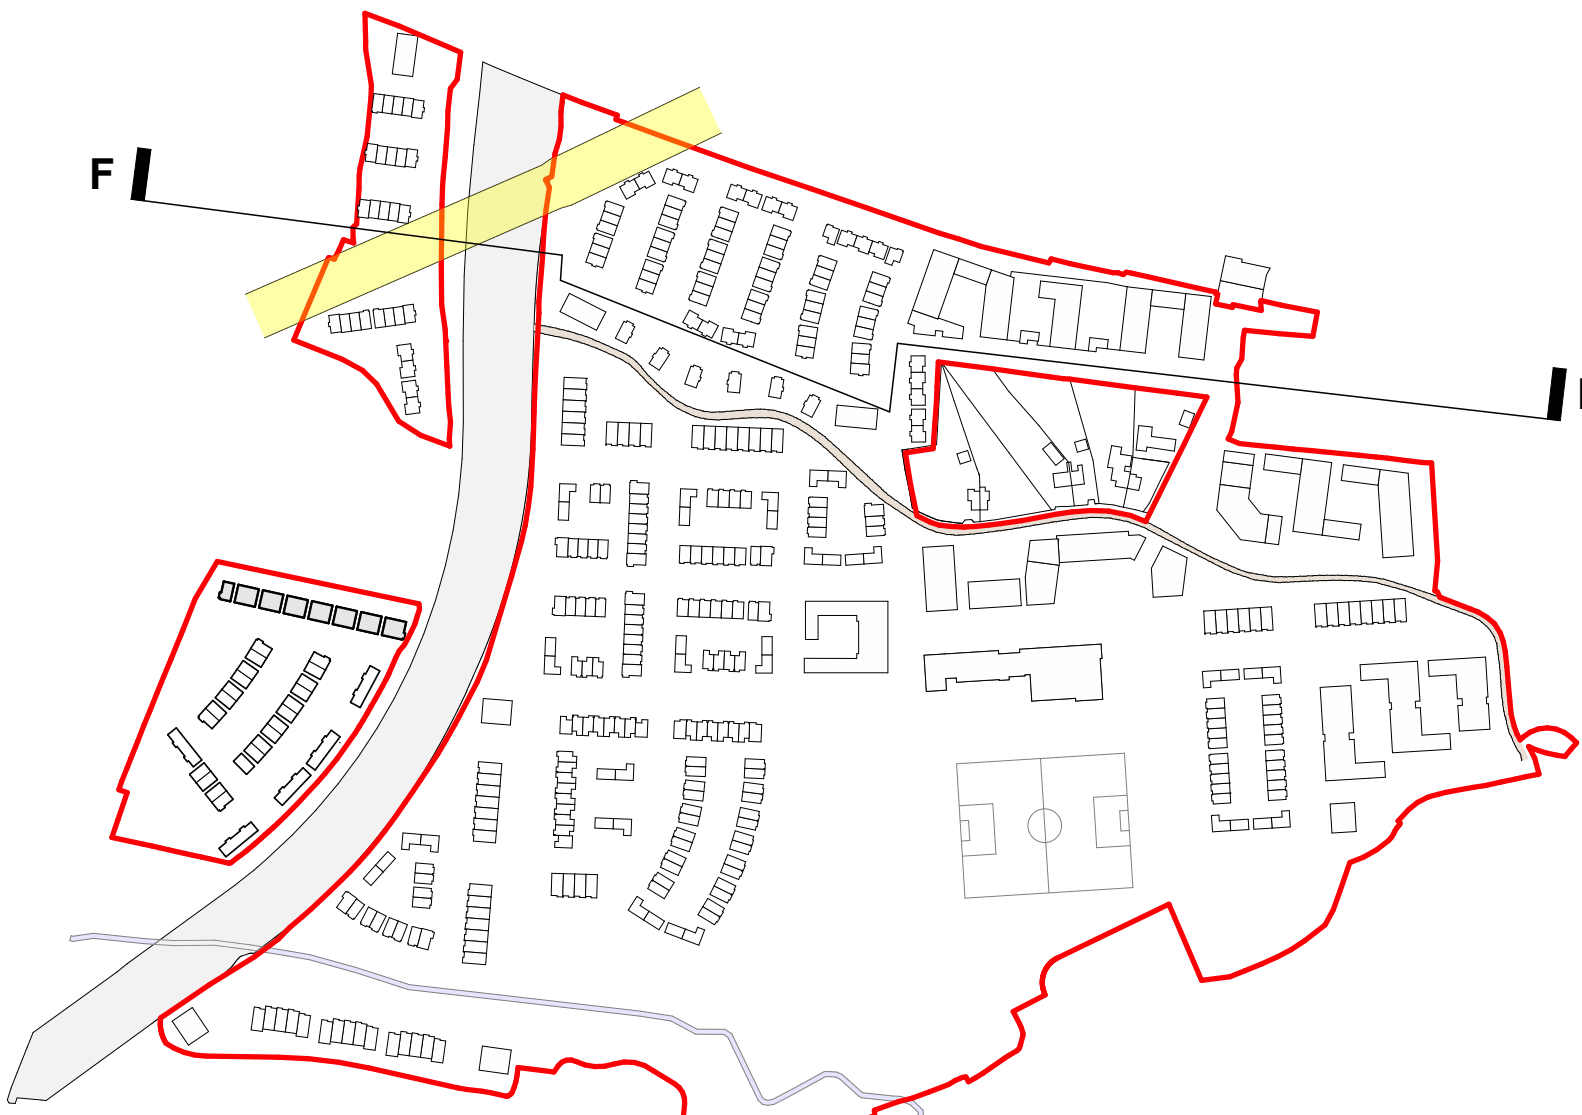

KEY PLAN (NTS)

DELPHI ARCHITECTS

RIAI Planning

DELPHI ARCHITECTS Unit 13 THE SEAPORT BUILDING, 44-45
CLONTARF ROAD, CLONTARF, DUBLIN 3 | PH: 01 2447638 | EMAIL:
info@delphi-arch.com | WEB: www.delphi-arch.com

Layout ID: **PLA-21**

Project: **Barnhill Residential Development**

Drawing Name: **Site Section F - F**

Scale: **1:200/500**

Job No: **<Project info>**

Date: **15/07/2022**

Revision:

THIS DRAWING TO BE READ IN
CONJUNCTION WITH RELEVANT
CONSULTANTS DRAWINGS. NOTARY
ARCHITECTS OF ANY DISCREPANCIES.
CHECK DIMENSIONS AND SCALE
FOUR DIMENSIONS ONLY. COPYRIGHT
RESERVED FOR DELPHI ARCHITECTS LTD.