
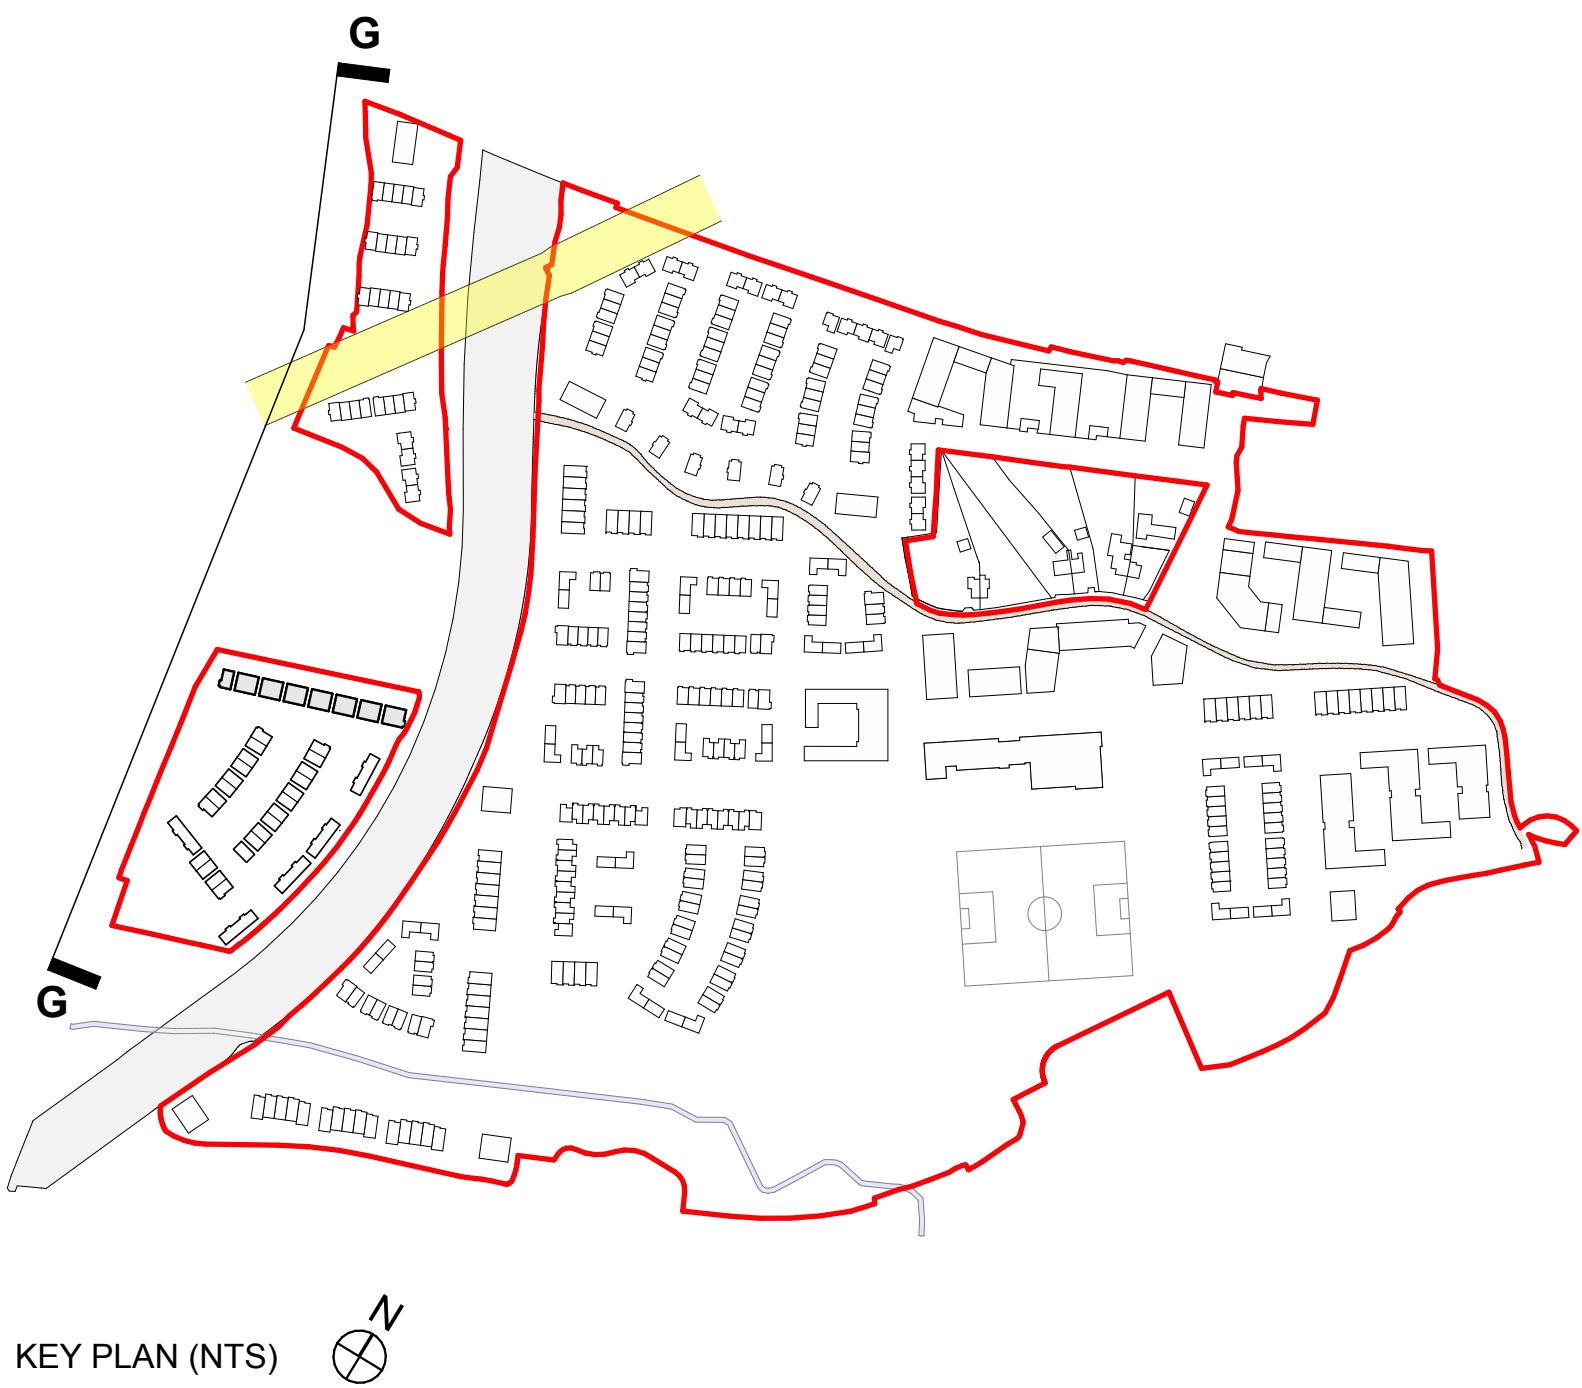
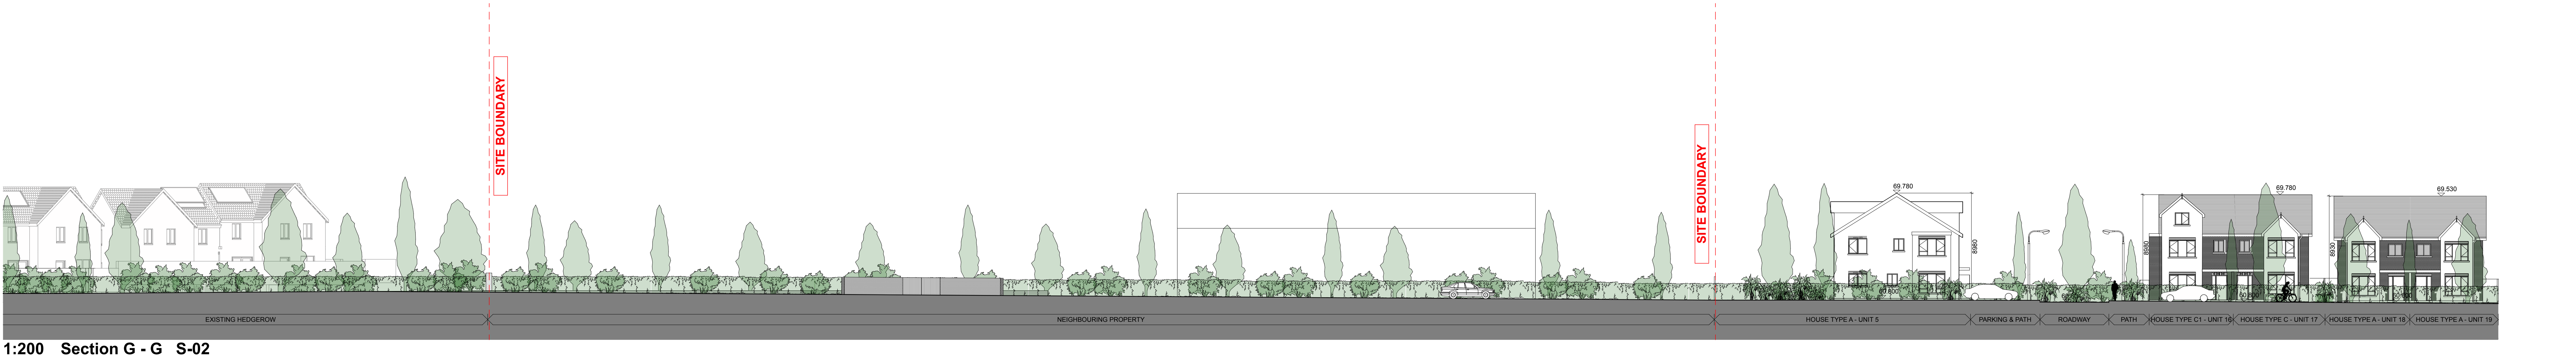


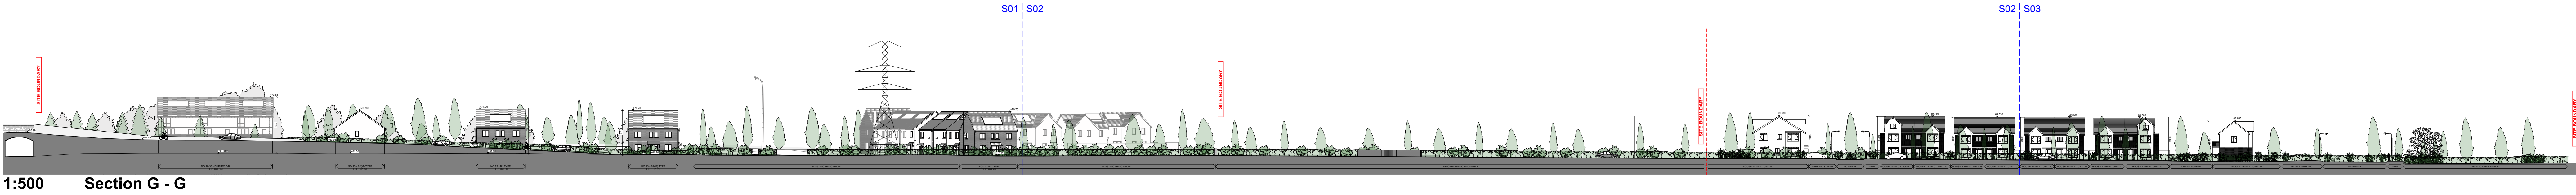

DELPHI ARCHITECTS

RIAIPanning

DELPHI ARCHITECTS Unit 13 THE SEAPORT BUILDING, 44-45 CLONTARF ROAD, CLONTARF, DUBLIN 3 | PH: 01 2447638 | EMAIL: info@delphi-architects.com | WEB: www.delphi-architects.com

Layout ID: **PLA-22**

Project: **Barnhill Residential Development**

Drawing Name: **Site Section G - G**

Scale: 1:200/500

Job No: <Project info>

Series: <Project info>

Date: 15/07/2022

Revision: <Project info>

THIS DRAWING TO BE READ IN CONJUNCTION WITH RELEVANT CONSULTANT DRAWINGS. NOT TO BE USED FOR ANY OTHER PURPOSES. CHECK DIMENSIONS AND SCALE. FOUR DIMENSIONS ONLY. COPYRIGHT RESERVED FOR DELPHI ARCHITECTS LTD.