


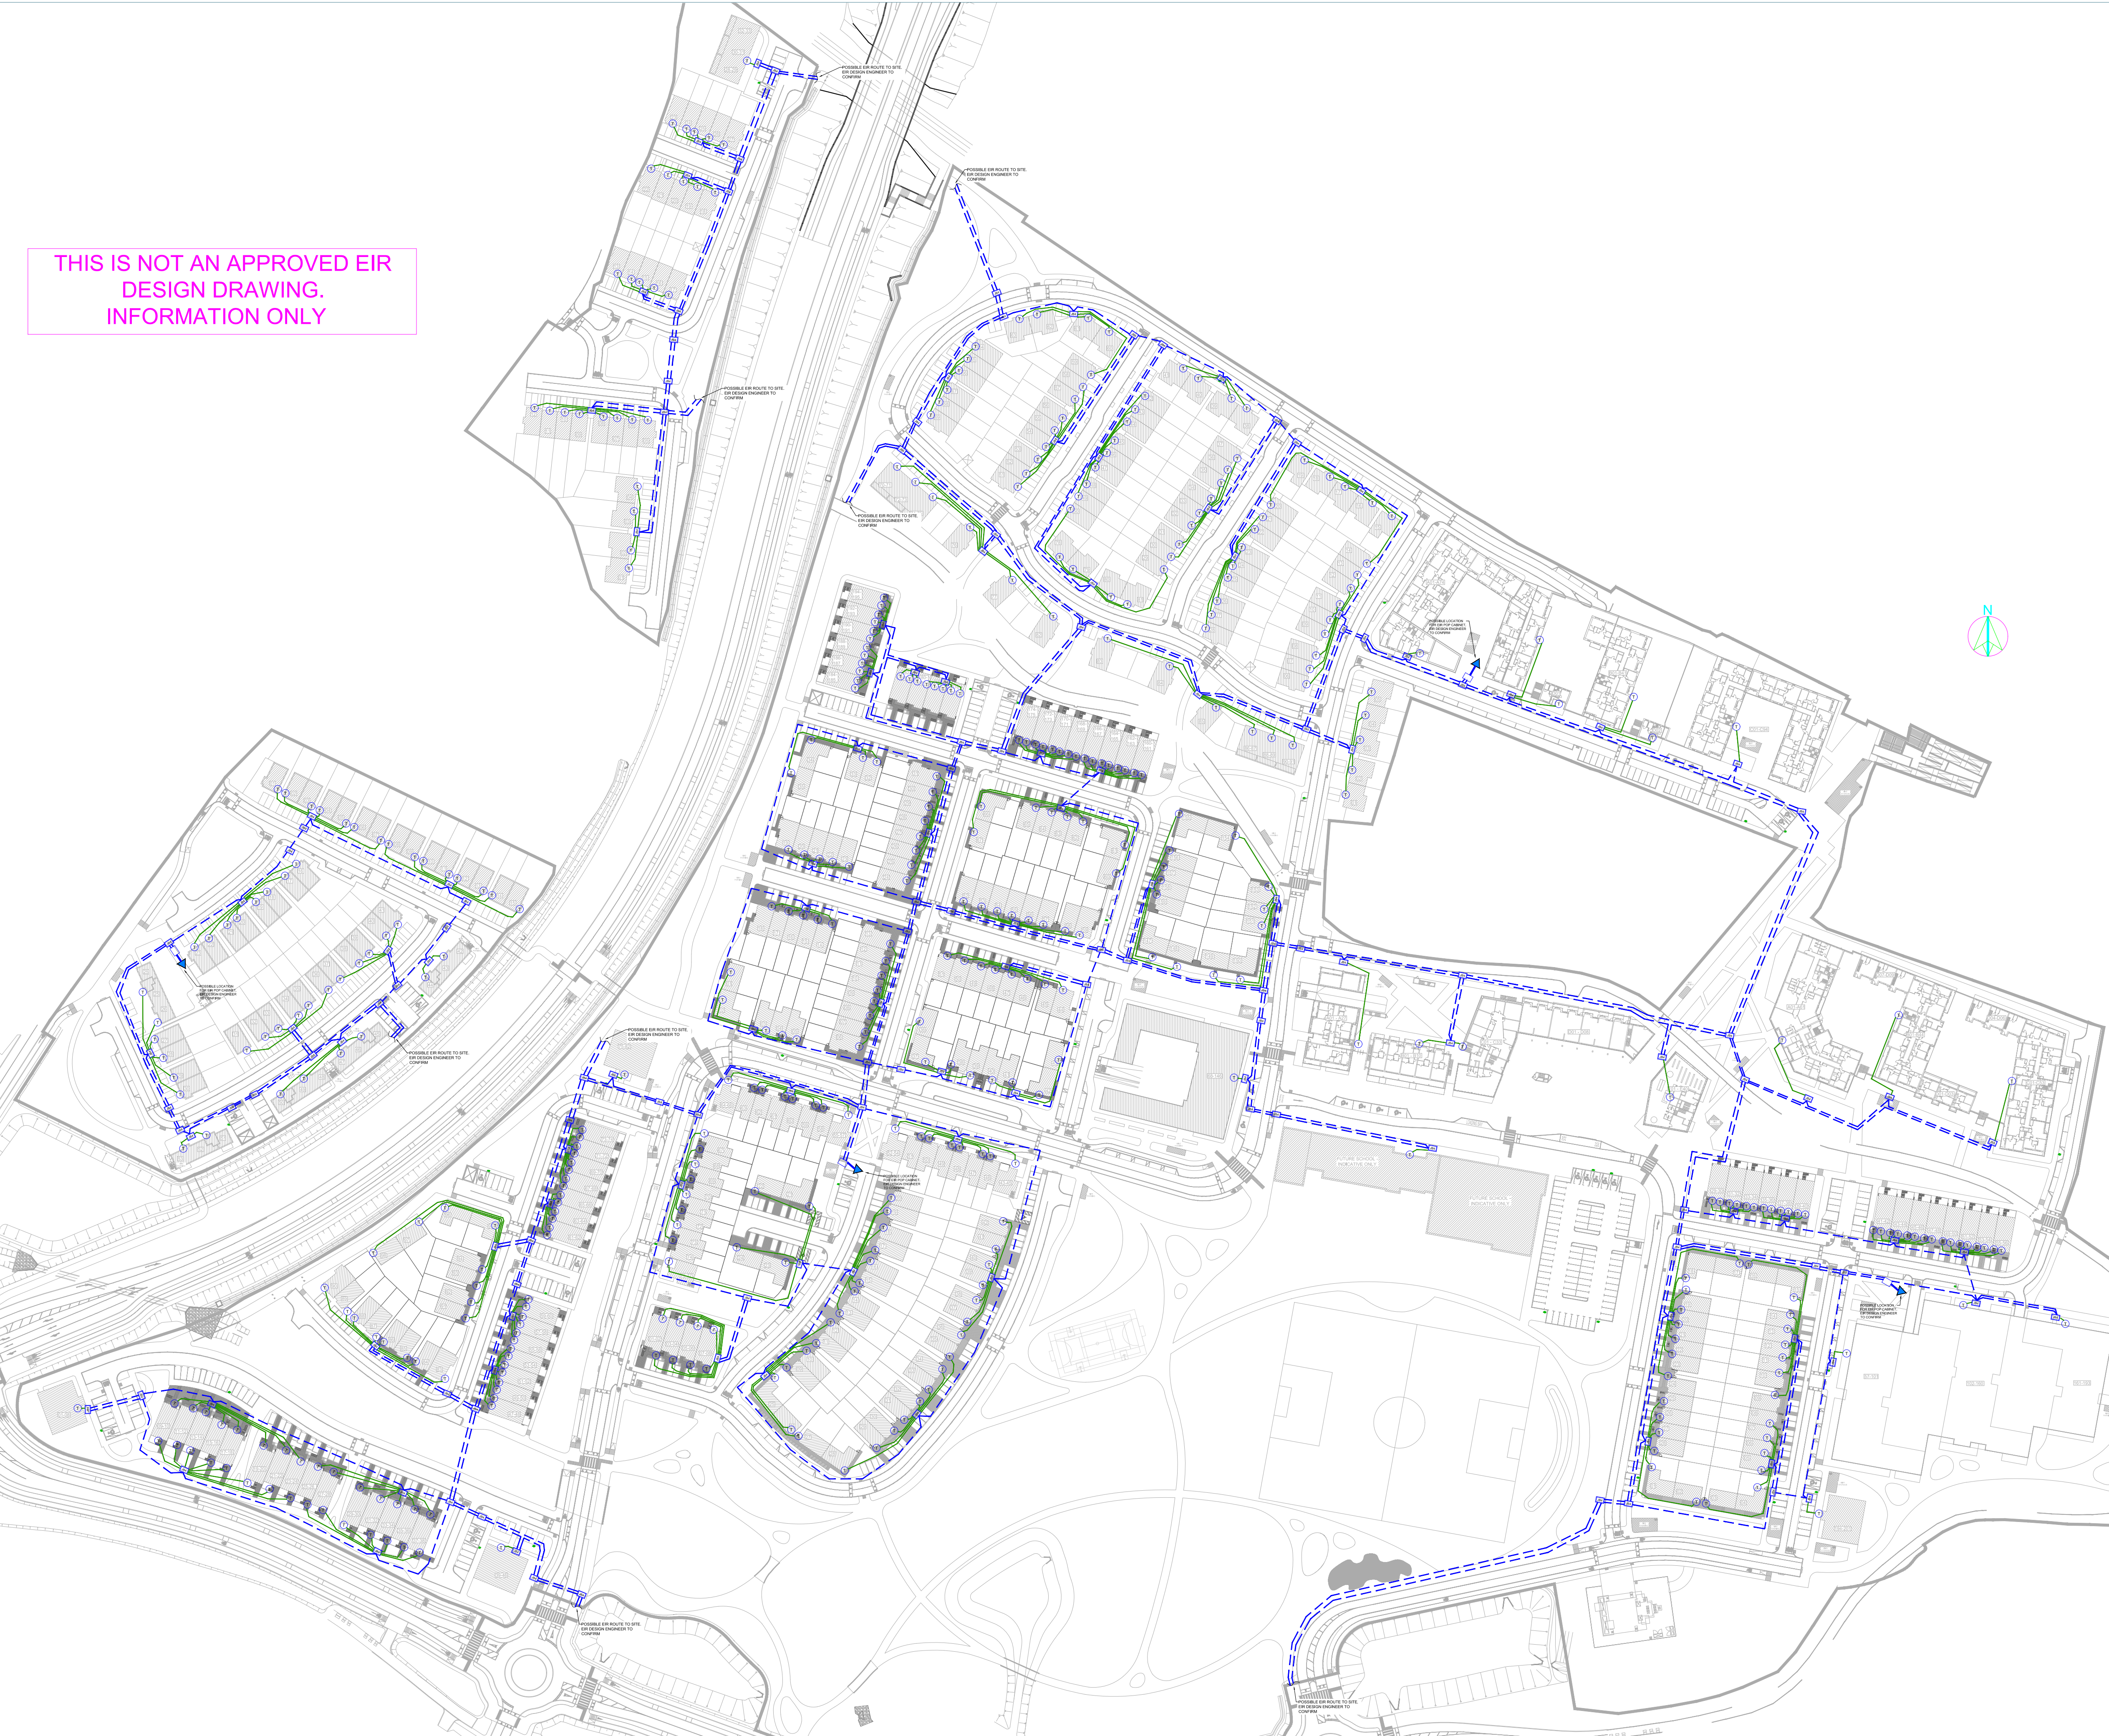

THIS IS NOT AN APPROVED EIR
DESIGN DRAWING.
INFORMATION ONLY

THIS DRAWING IS COPYRIGHT © ALL RIGHTS RESERVED. NO PART OF THIS DRAWING MAY BE REPRODUCED, STORED IN A RETRIEVAL SYSTEM OR TRANSMITTED IN ANY FORM OR BY ANY MEANS WITHOUT THE PRIOR WRITTEN PERMISSION FROM MCELLIGOTT CONSULTING ENGINEERS LIMITED.

NOTES

01.

DO NOT SCALE, USE FIGURED DIMENSIONS ONLY.

02.

THIS DRAWING IS TO BE READ IN CONJUNCTION WITH ALL OTHER RELEVANT ARCHITECTURAL AND ENGINEERING DRAWINGS.

03.

APPROXIMATE LOCATION OF EXISTING SITE BOUNDARY EIRCOM CHAMBER

04.

FLEXIBLE DUCT FROM ETU TO NTU, FOOTWAY AND CARRIAGEWAY CHAMBERS TO BE SUPPLIED BY DEVELOPER.

05.

THIS PROPOSAL IS SUBJECT TO APPROVAL FROM THE LOCAL AUTHORITY, EIR REPRESENTATIVE & PLANNING PERMISSION

06.

THIS DRAWING SHOULD BE READ IN CONJUNCTION WITH EIR FINAL DESIGN DRAWING.

LEGEND

TWIN WALLED Ø100mm DUCT ON FOOTWAY TO EIR SPEC.

Ø38mm HYDRODARE TO EACH HOUSE ETU TO EIR SPEC.

JB4

INGROUND FOOTWAY CHAMBER TO EIRCOM SPEC (JB2 / JB4 / JB4A TYPE).

NODE 4 EIR POP CABINET 1015mm(H) x 450mm(W) x 410mm(D)

T

EIR ETU CABINET - 300 (h) x 220 (w) x 175mm DEEP

C	ISSUED FOR INFORMATION	PG	TMC	TMC	29-06-2022
B	ISSUED FOR INFORMATION	RMC	TMC	TMC	22-06-2022
A	ISSUED FOR INFORMATION	RMC	TMC	TMC	20-06-2022
ISSUE	DESCRIPTION	DRN	ORIG	APP	DATE

McElligott

CONSULTING ENGINEERS

H2a Centrepoint Business Park, Oak Road, Dublin 12

tel: +353 (0)1 424 3014 email: info@mcelligott.ie web: www.mcelligott.ie

CLIENT

ALANNA HOMES & ALCOVE IRELAND FOUR LTD

PROJECT

BARNHILL

TITLE

EIR SITE SERVICES

SHEET	SCALE	PROJECT No.	DRAWING No.
A1	NTS	20034-MCE-ZZ-XX-DR-	E-003