



LEGEND:

- PROPOSED BARNHILL LAP INTERNAL CYCLE LINKS (SEGREGATED 1.75m) ■
- PROPOSED BARNHILL LAP INTERNAL PEDESTRIAN LINKS (SEGREGATED Minimum 2m) ■
- PROPOSED BARNHILL LAP SHARED PEDESTRIAN AND CYCLE LINKS (3m - 4m) ■
- PROPOSED BARNHILL LAP SHARED STREET CYCLE LINKS (5.5m CARRIAGEWAY) ■

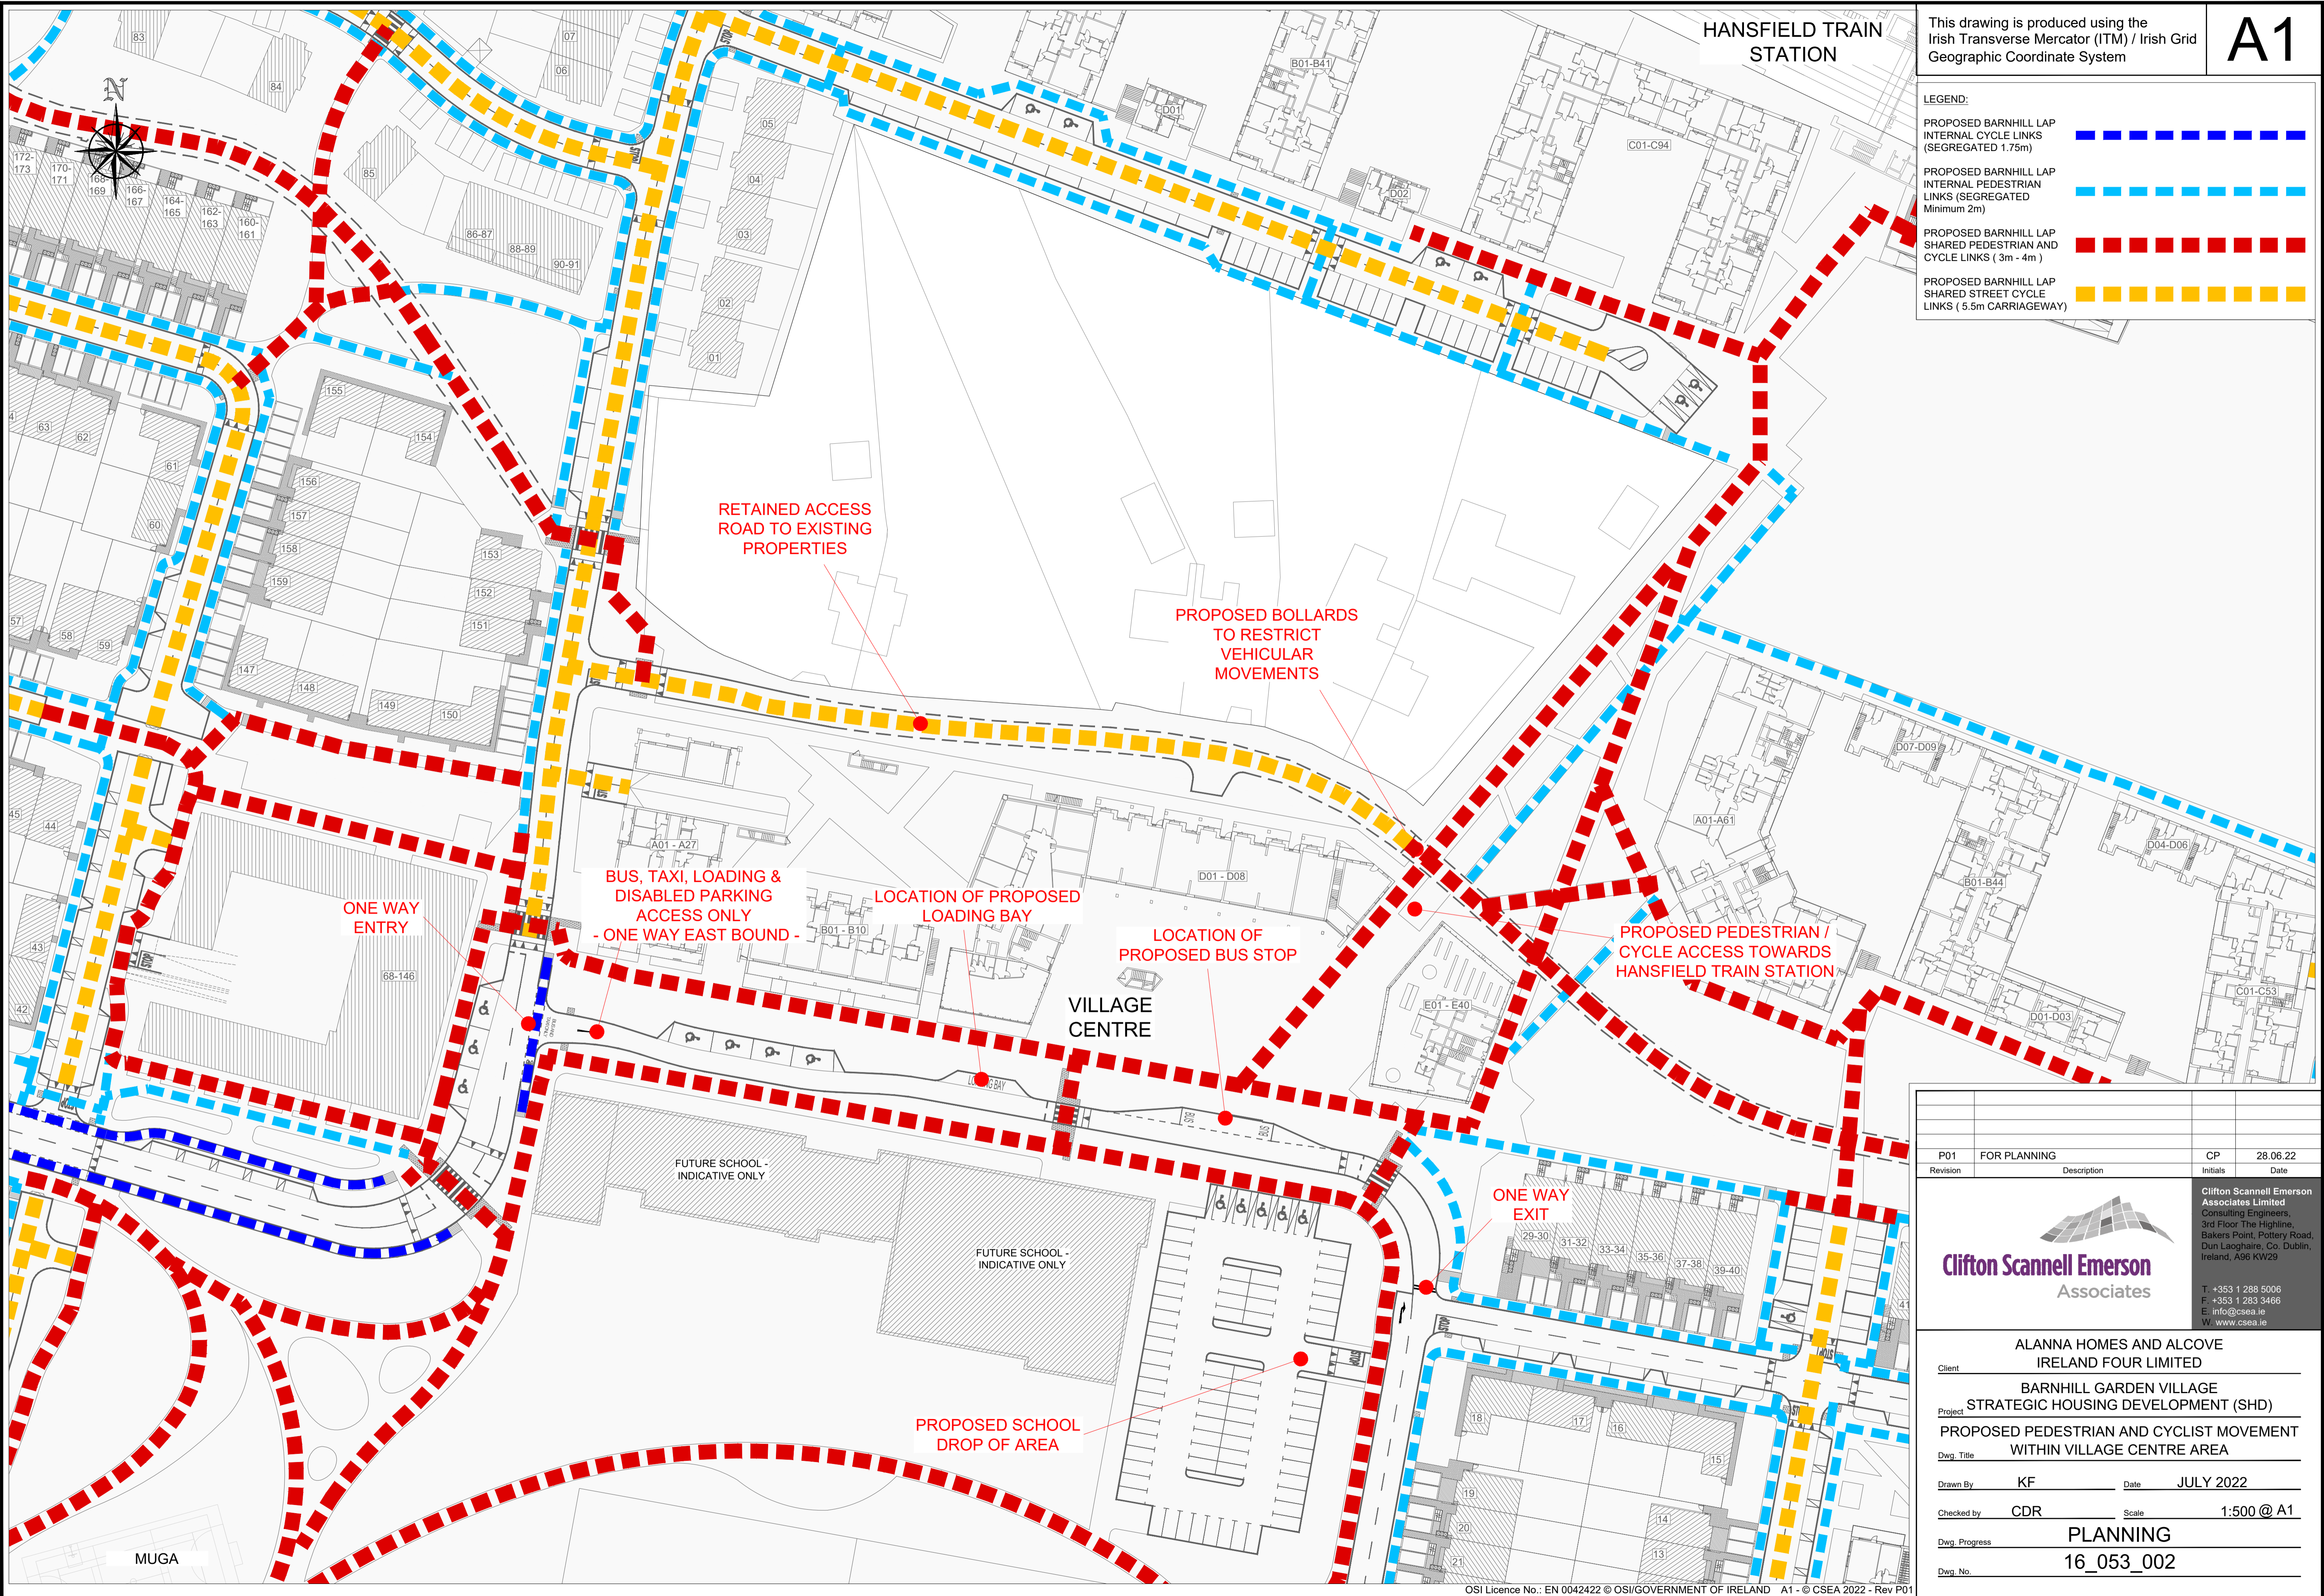

P01	FOR PLANNING	CP	28.06.22
Revision	Description	Initials	Date

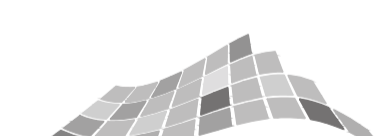

Clifton Scannell Emerson Associates

Clifton Scannell Emerson Associates Limited Consulting Engineers, 3rd Floor The Highline, Bakers Point, Pottery Road, Dun Laoghaire, Co. Dublin, Ireland, A96 KW29
T: +353 1 288 5006
F: +353 1 283 3466
E: info@csea.ie
W: www.csea.ie

Client	ALANNA HOMES AND ALCOVE IRELAND FOUR LIMITED		
Project	BARNHILL GARDEN VILLAGE STRATEGIC HOUSING DEVELOPMENT (SHD)		
Dwg. Title	PROPOSED PEDESTRIAN AND CYCLIST MOVEMENT WITHIN VILLAGE CENTRE AREA		
Drawn By	KF	Date	JULY 2022
Checked by	CDR	Scale	1:500 @ A1
Dwg. Progress	PLANNING		
Dwg. No.	16_053_002		