


LEGEND:

RED ROUTE - 892m	
ORANGE ROUTE - 594m	
YELLOW ROUTE - 528m	
GREEN ROUTE - 245m	
BLUE ROUTE - 373m	
PURPLE ROUTE - 443m	
PINK ROUTE - 477m	

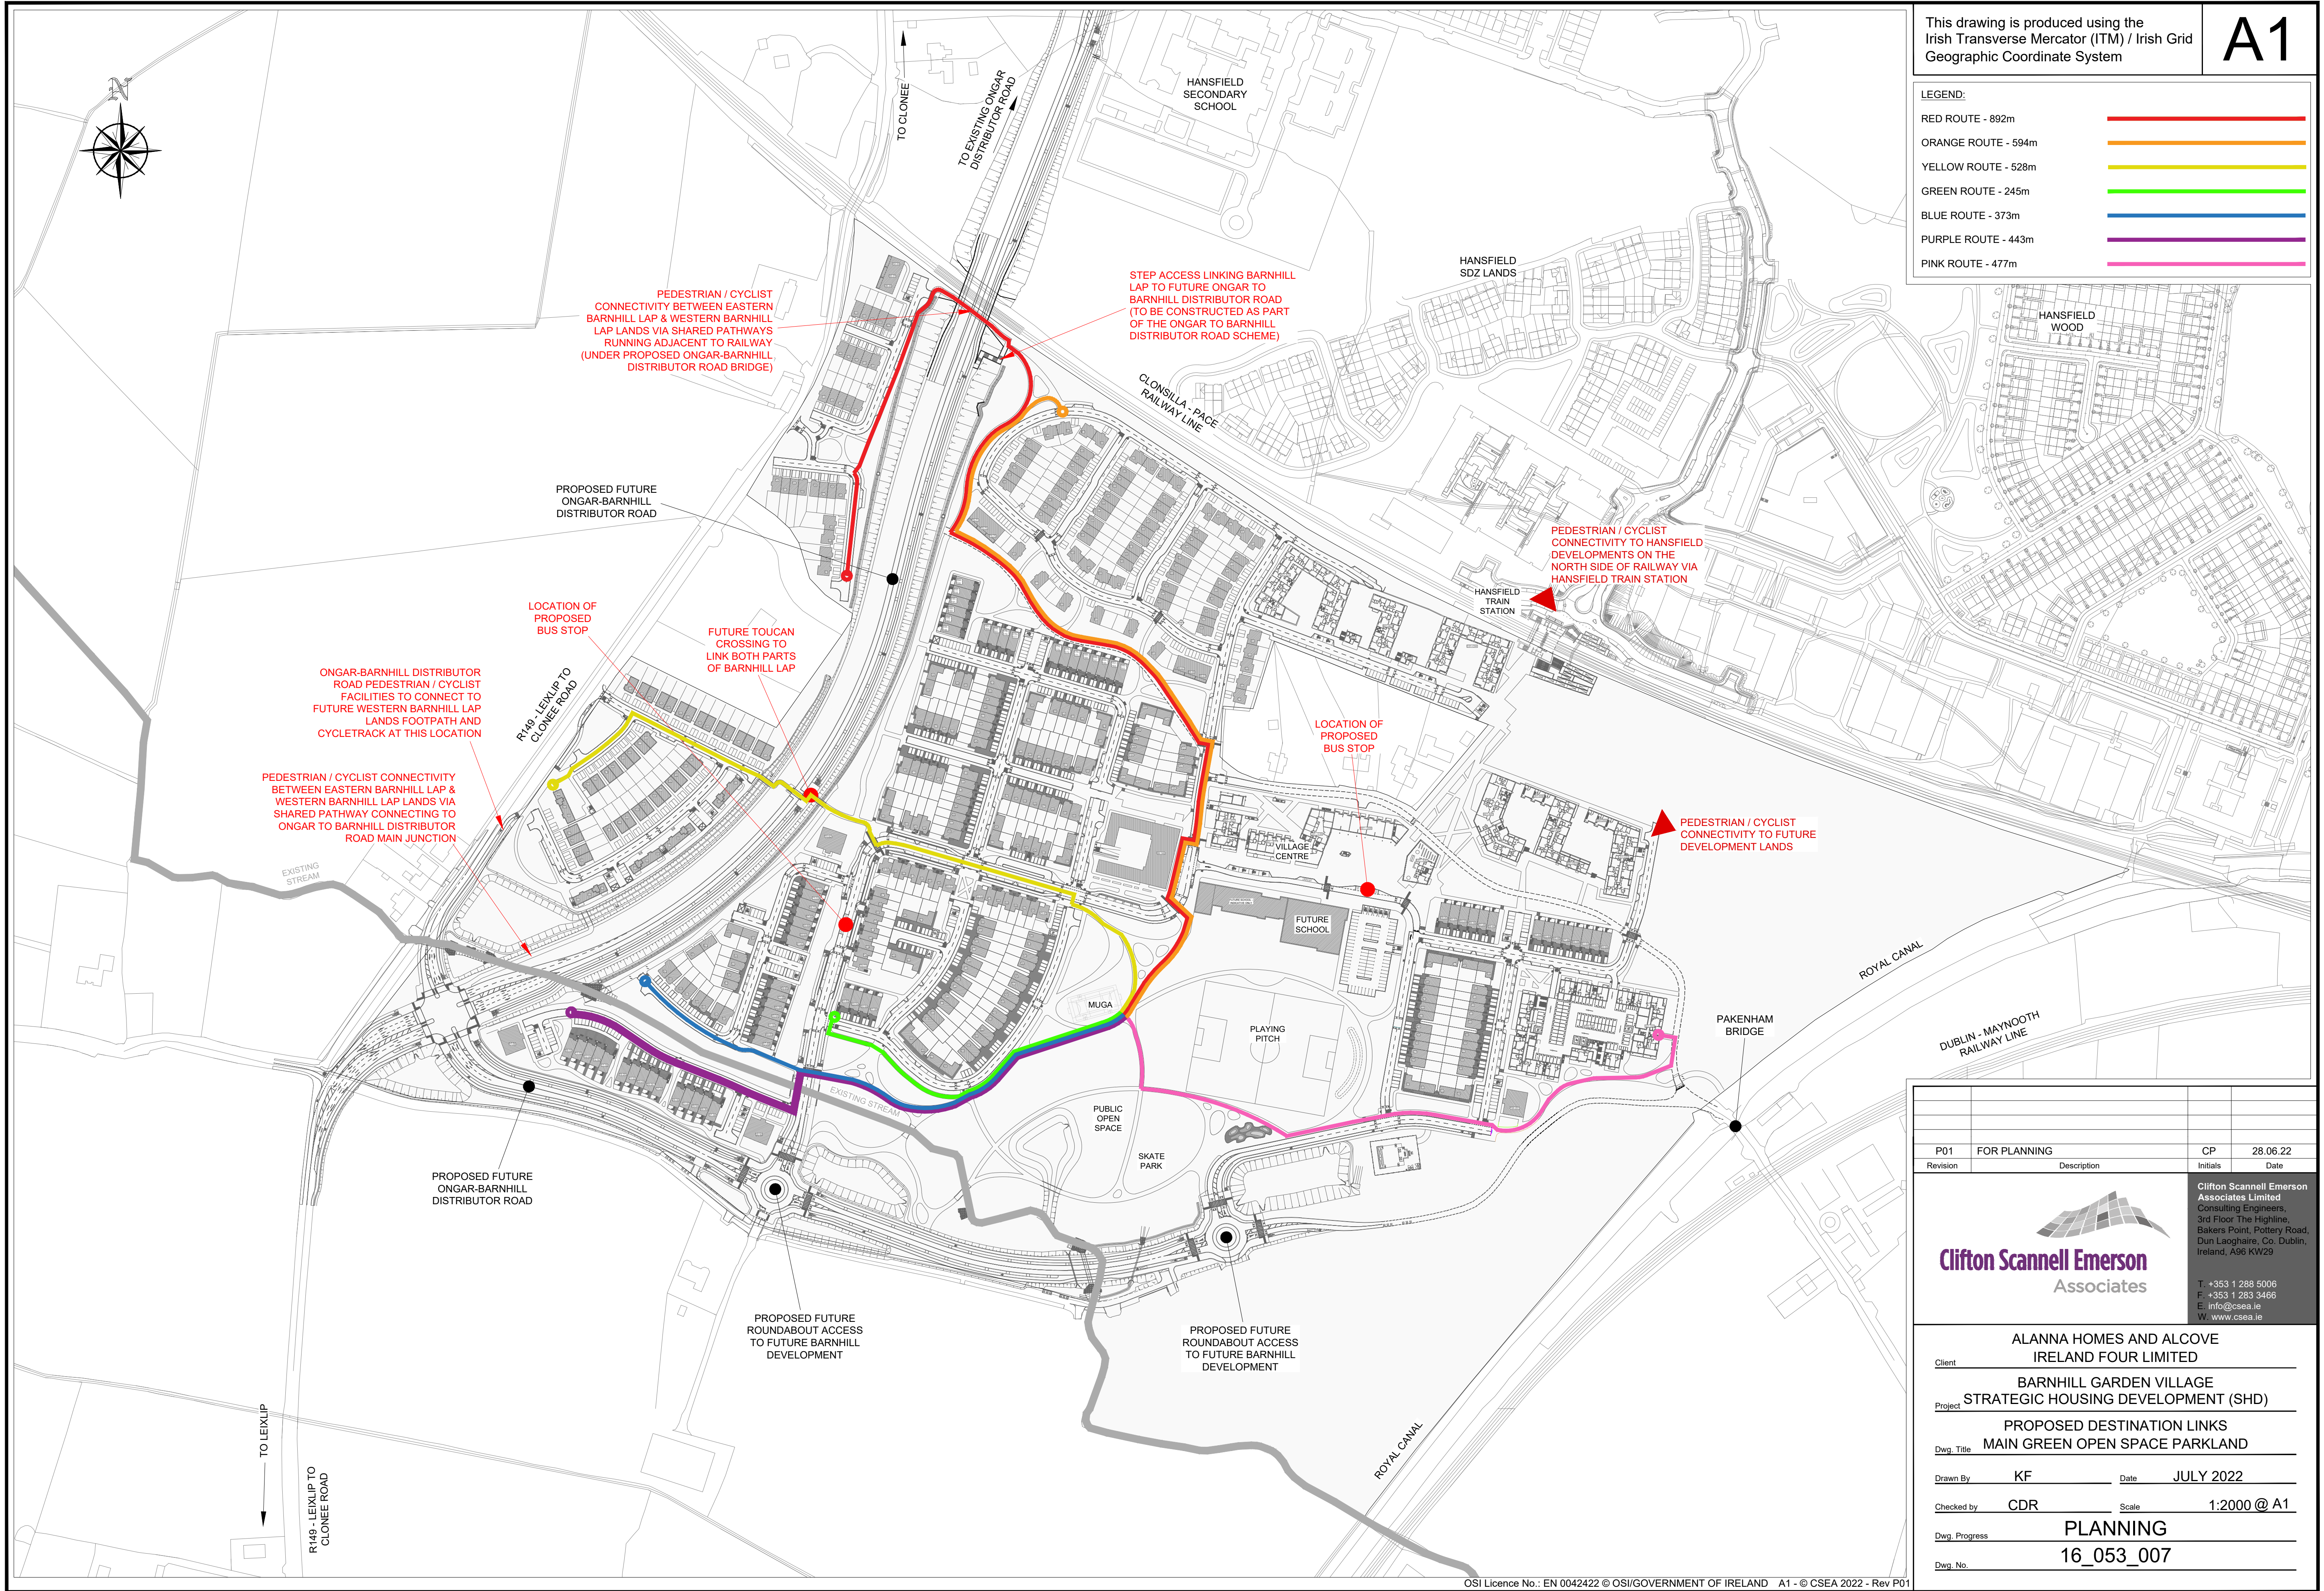

P01	FOR PLANNING	CP	28.06.22
Revision	Description	Initials	Date
 <b>Clifton Scannell Emerson</b> Associates		<b>Clifton Scannell Emerson</b> <b>Associates Limited</b> Consulting Engineers, 3rd Floor The Highline, Bakers Point, Pottery Road, Dun Laoghaire, Co. Dublin, Ireland, A96 KW29  T: +353 1 288 5006 F: +353 1 283 3466 E: info@csea.ie W: www.csea.ie	
ALANNA HOMES AND ALCOVE IRELAND FOUR LIMITED			
BARNHILL GARDEN VILLAGE STRATEGIC HOUSING DEVELOPMENT (SHD)			
PROPOSED DESTINATION LINKS MAIN GREEN OPEN SPACE PARKLAND			
Client			
<hr/>			
BARNHILL GARDEN VILLAGE STRATEGIC HOUSING DEVELOPMENT (SHD)			
Project			
<hr/>			
PROPOSED DESTINATION LINKS MAIN GREEN OPEN SPACE PARKLAND			
Dwg. Title			
<hr/>			
Drawn By	KF	Date	JULY 2022
Checked by	CDR	Scale	1:2000 @ A1
<hr/>			
Dwg. Progress	PLANNING		
<hr/>			
Dwg. No.	16_053_007		
<hr/>			