

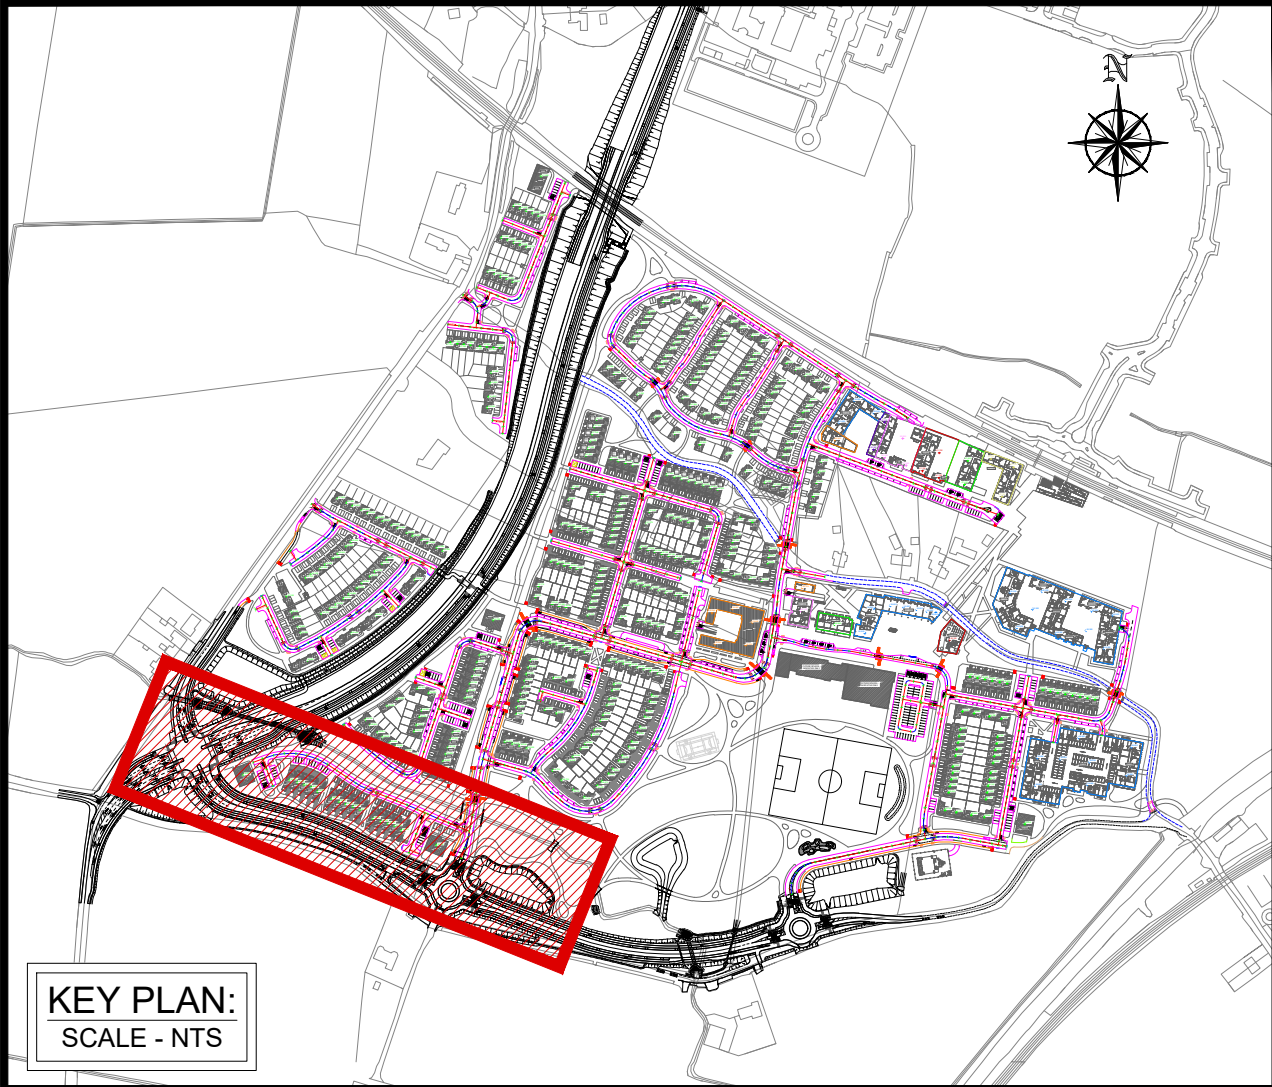


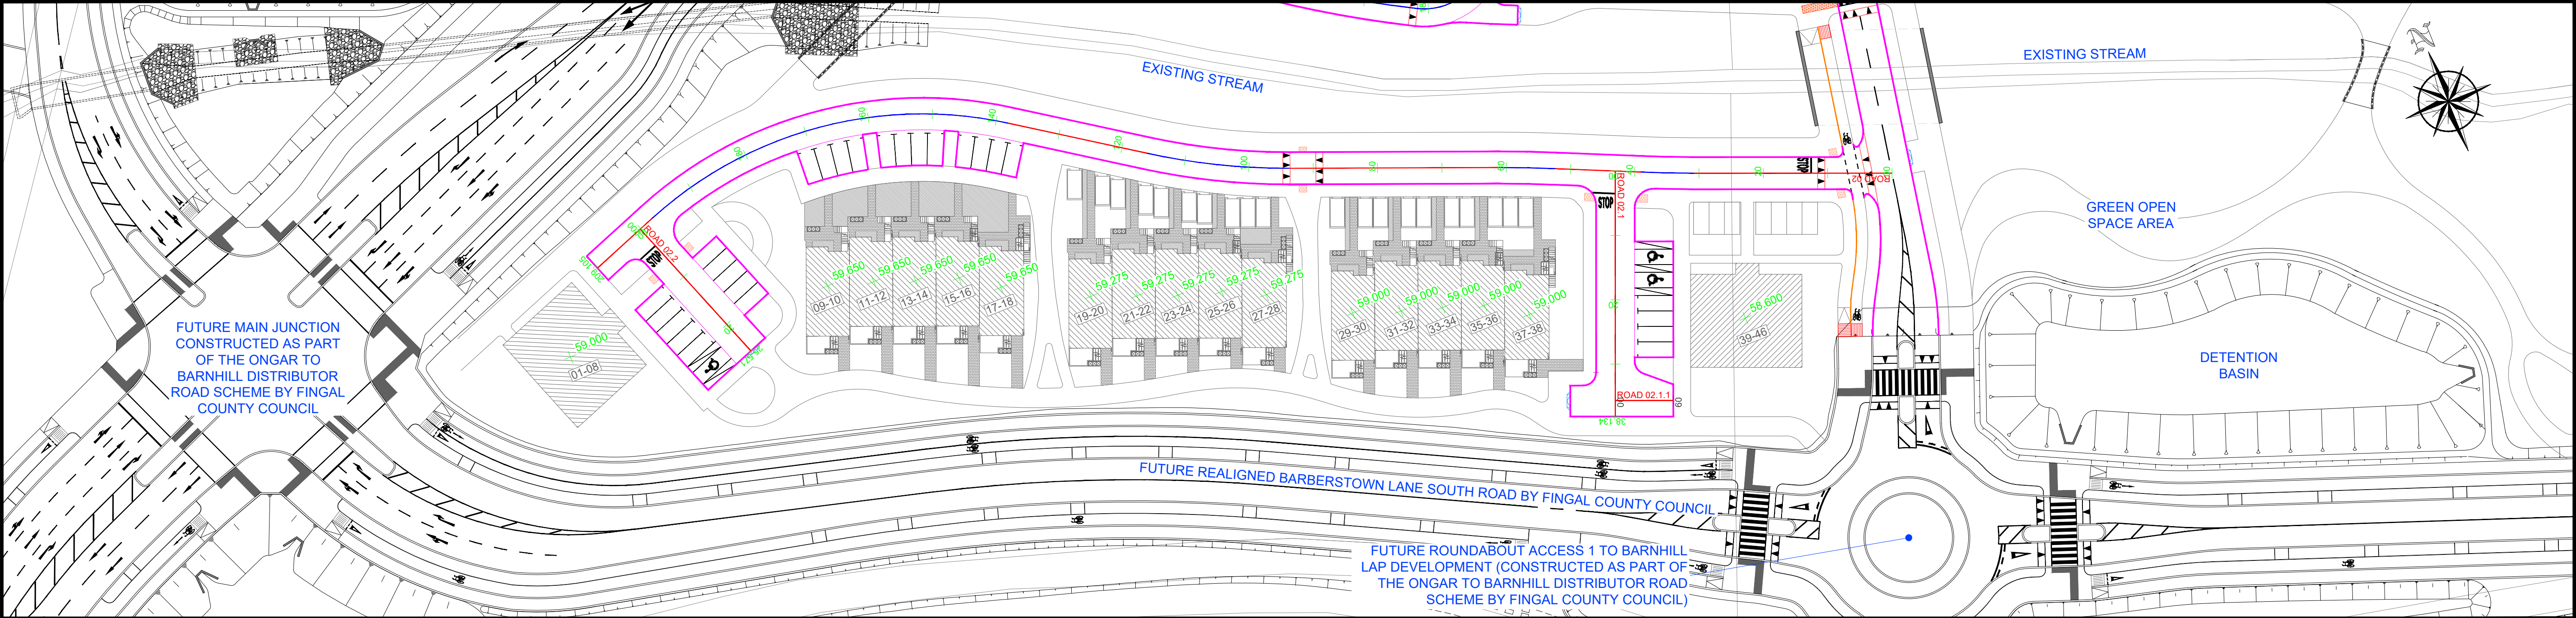


LONGSECTIONS LEGEND


EXISTING GROUND PROFILE	---
PROPOSED GROUND PROFILE	---
VERTICAL CURVATURE	---

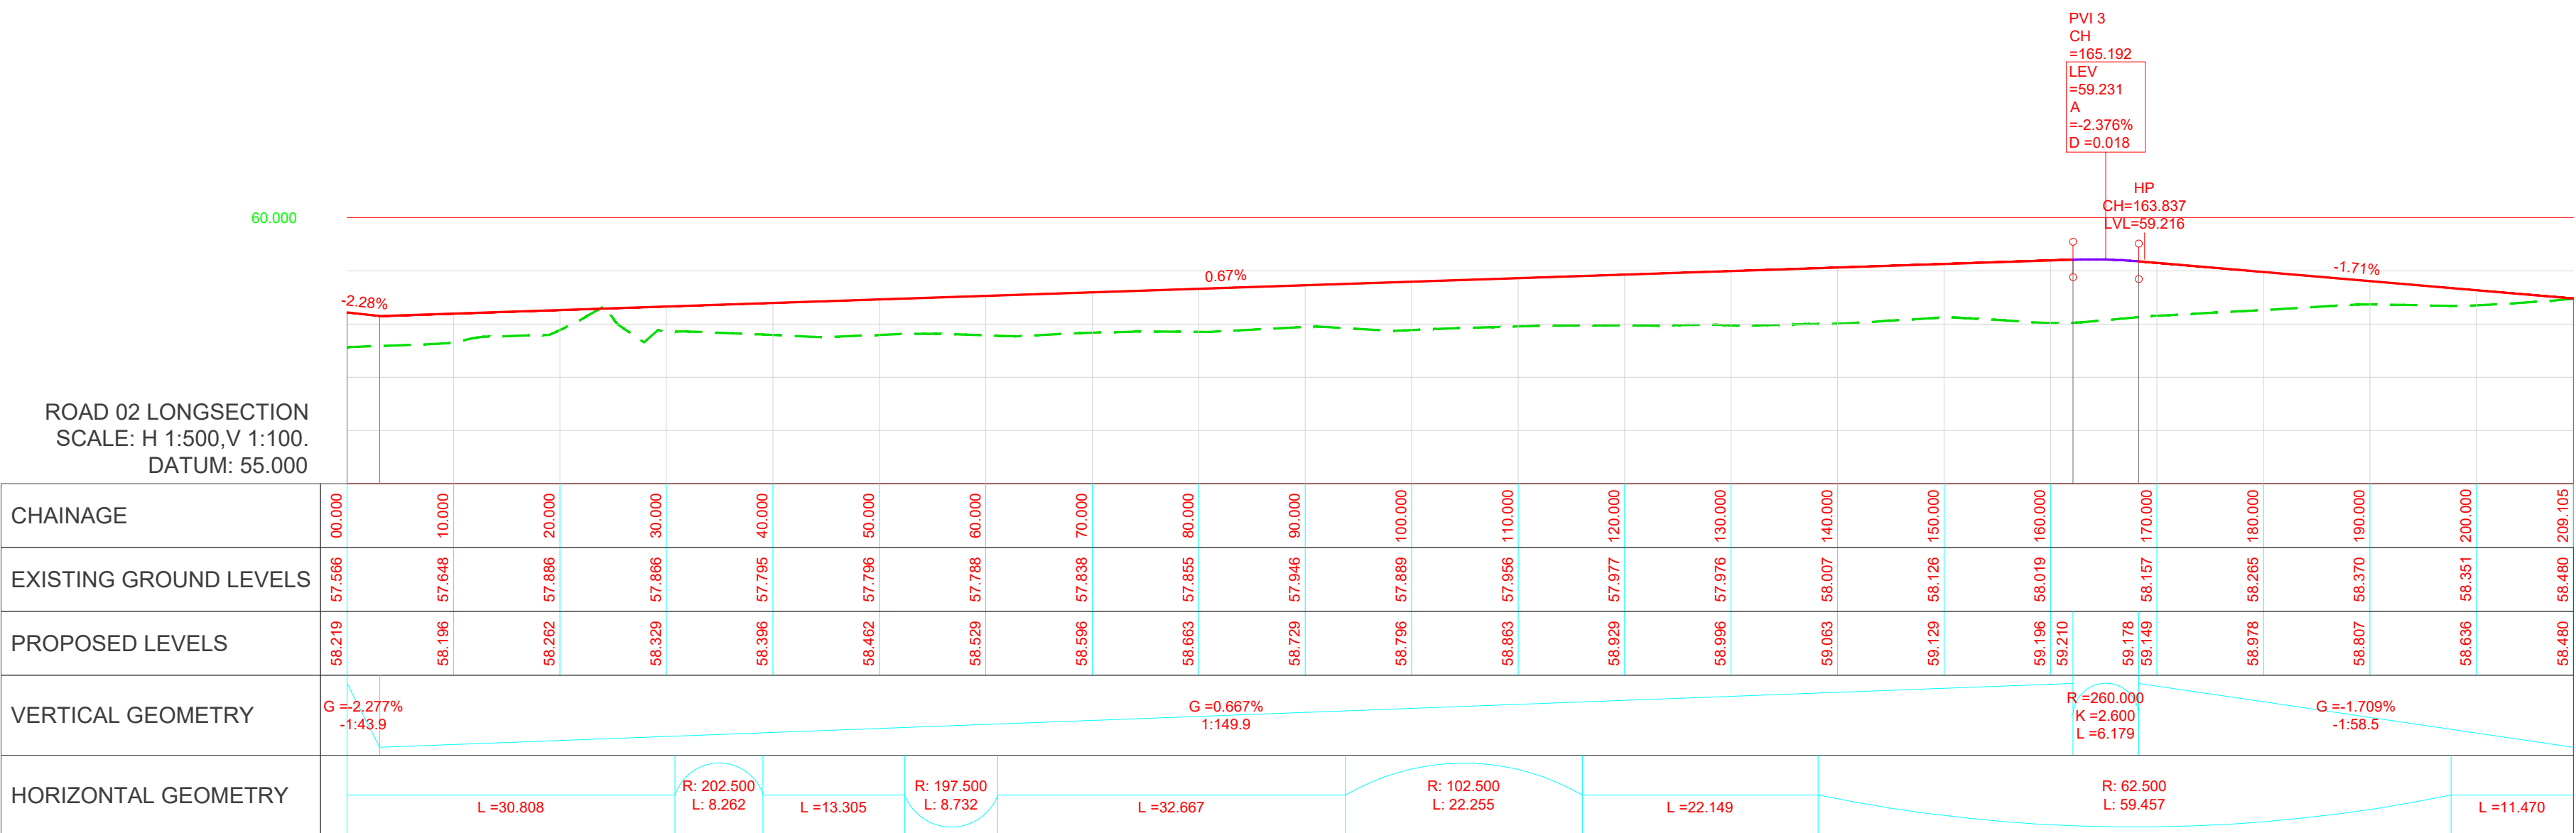

ROAD 02.1 LONGSECTION
SCALE: H 1:500, V 1:100.
DATUM: 55.000

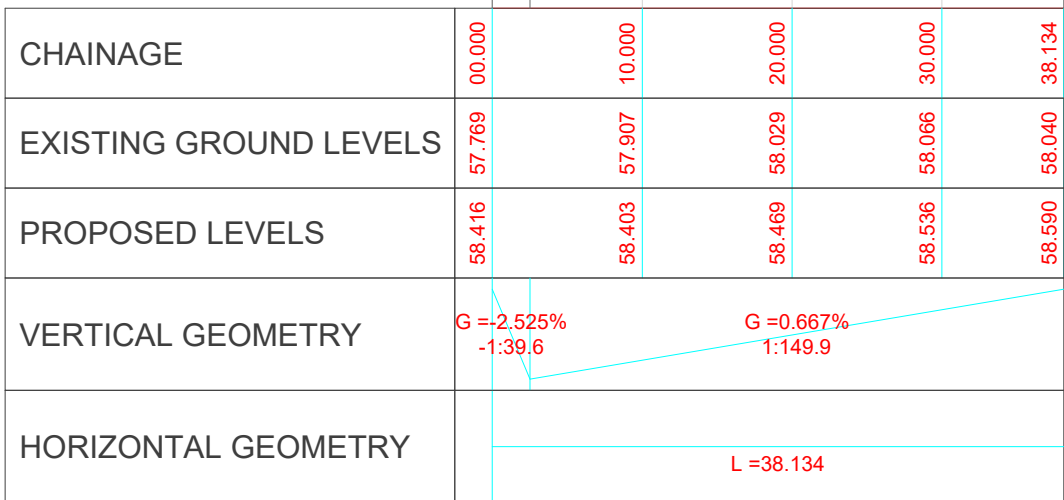

ROAD 02.1.1 LONGSECTION
SCALE: H 1:500, V 1:100.
DATUM: 55.000

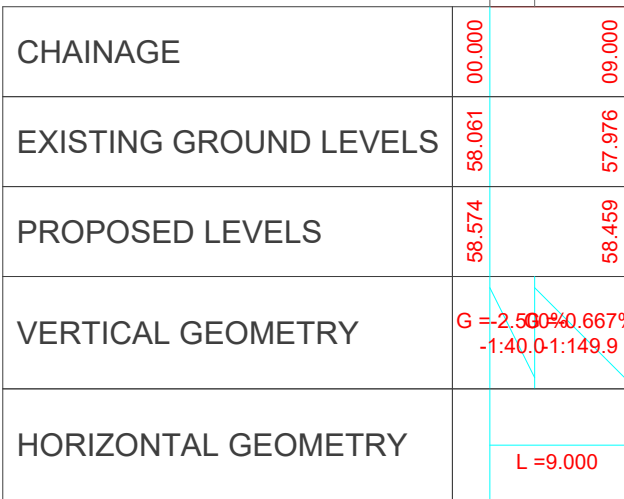

ROAD 02.2 LONGSECTION
SCALE: H 1:500, V 1:100.
DATUM: 55.000

