



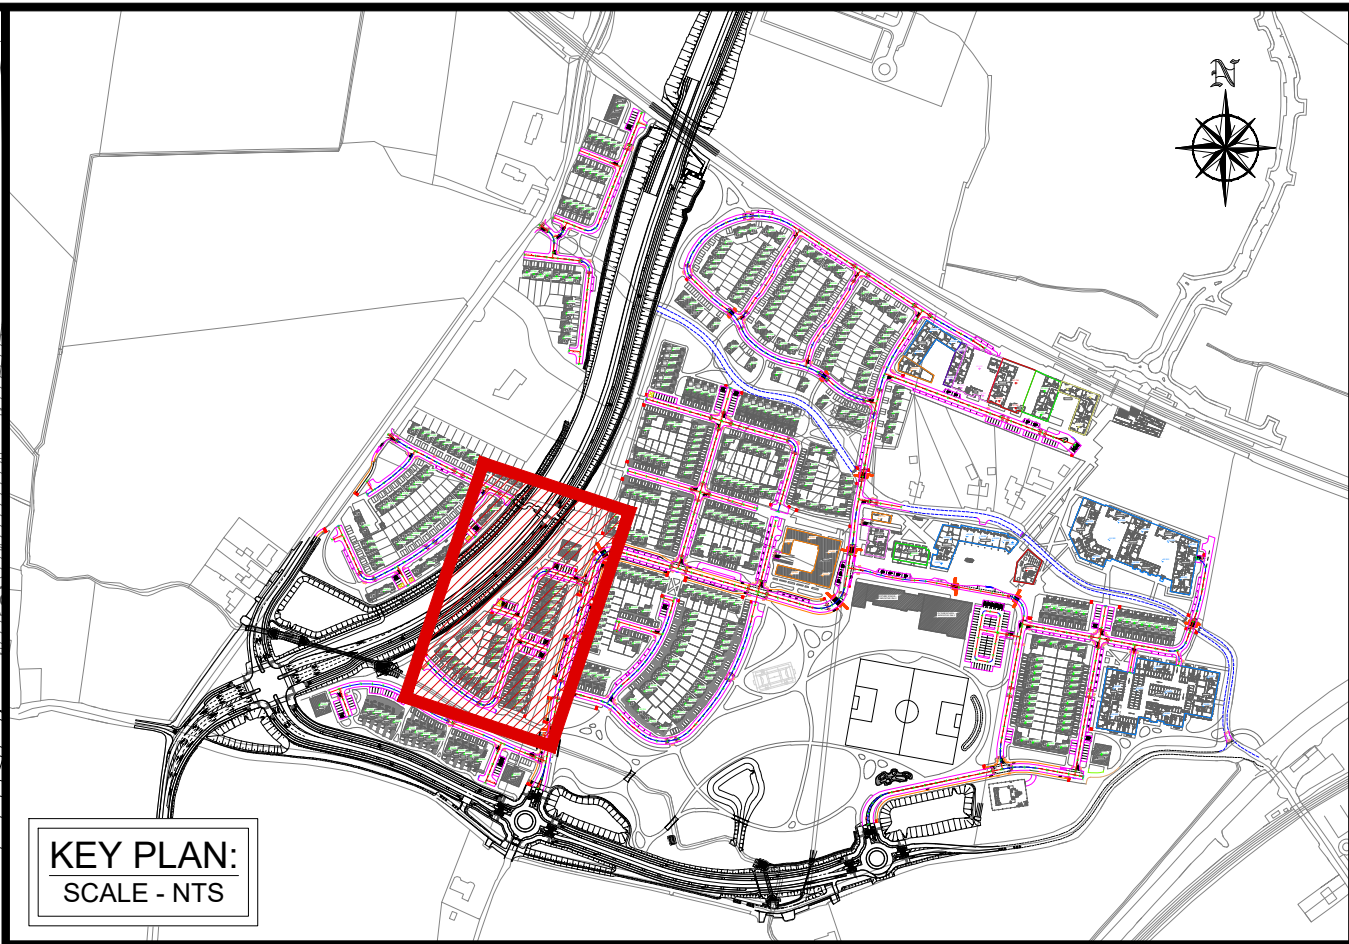

LONGSECTIONS LEGEND
EXISTING GROUND PROFILE ---
PROPOSED GROUND PROFILE ---
VERTICAL CURVATURE ---

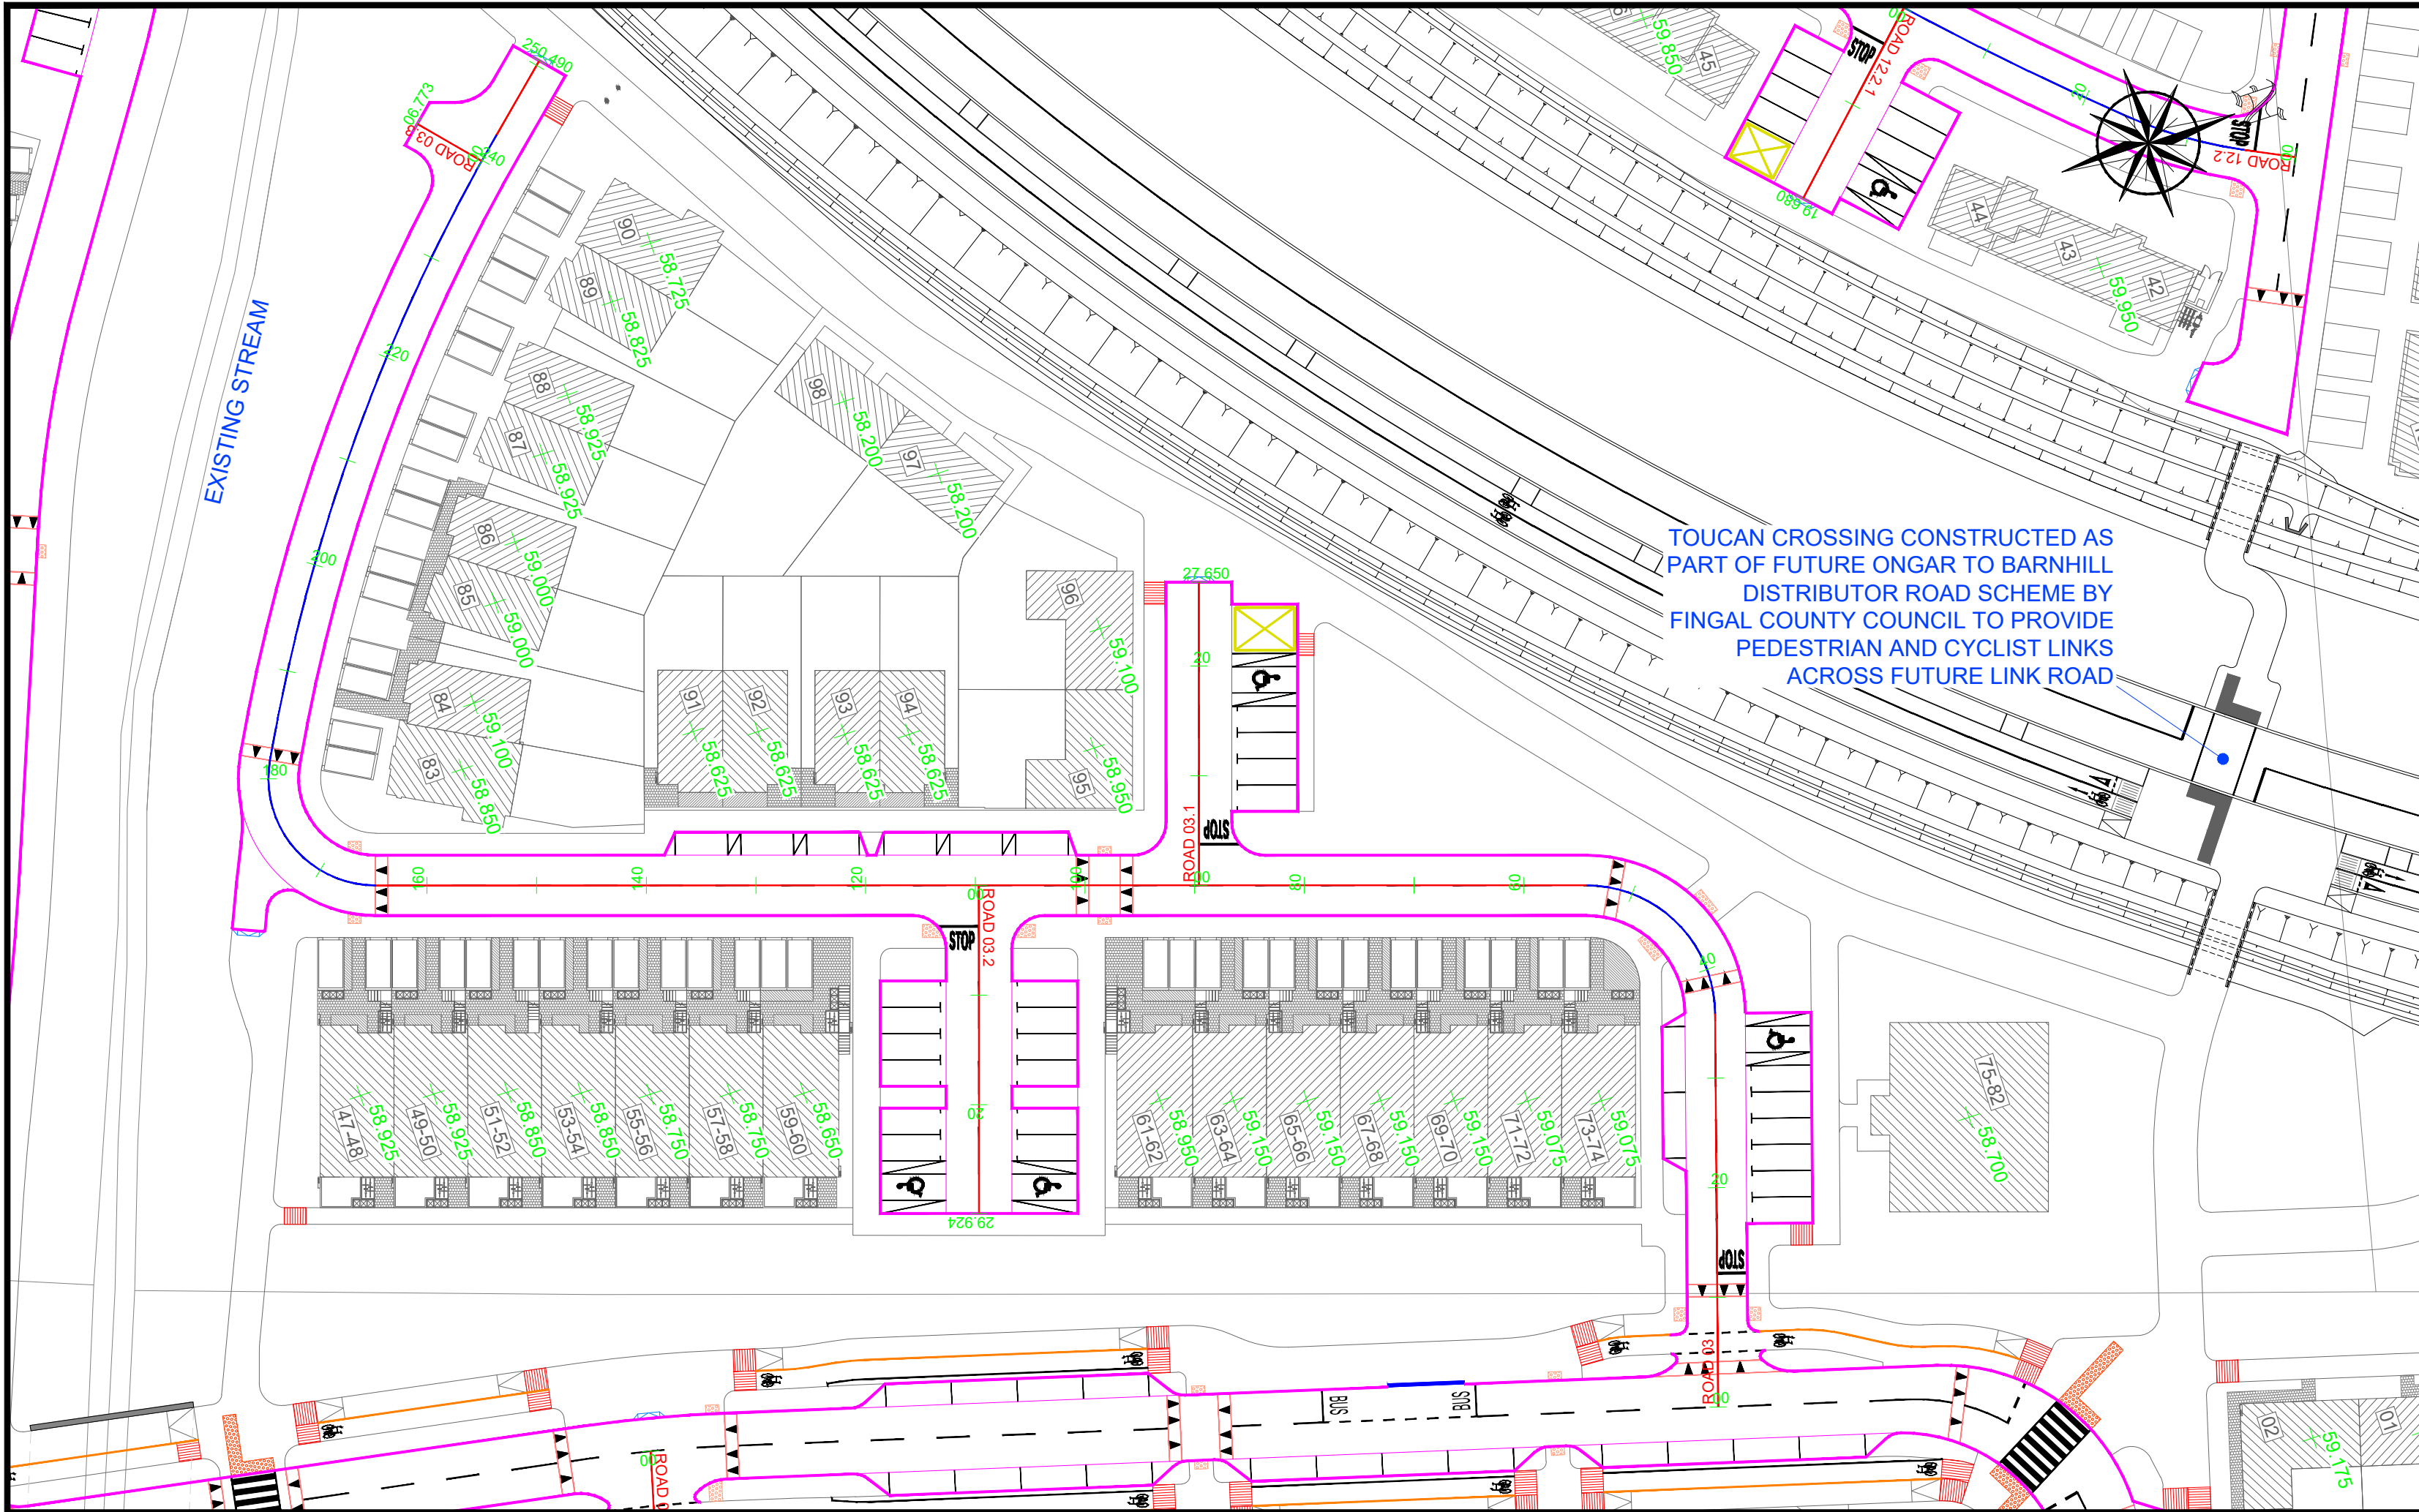