



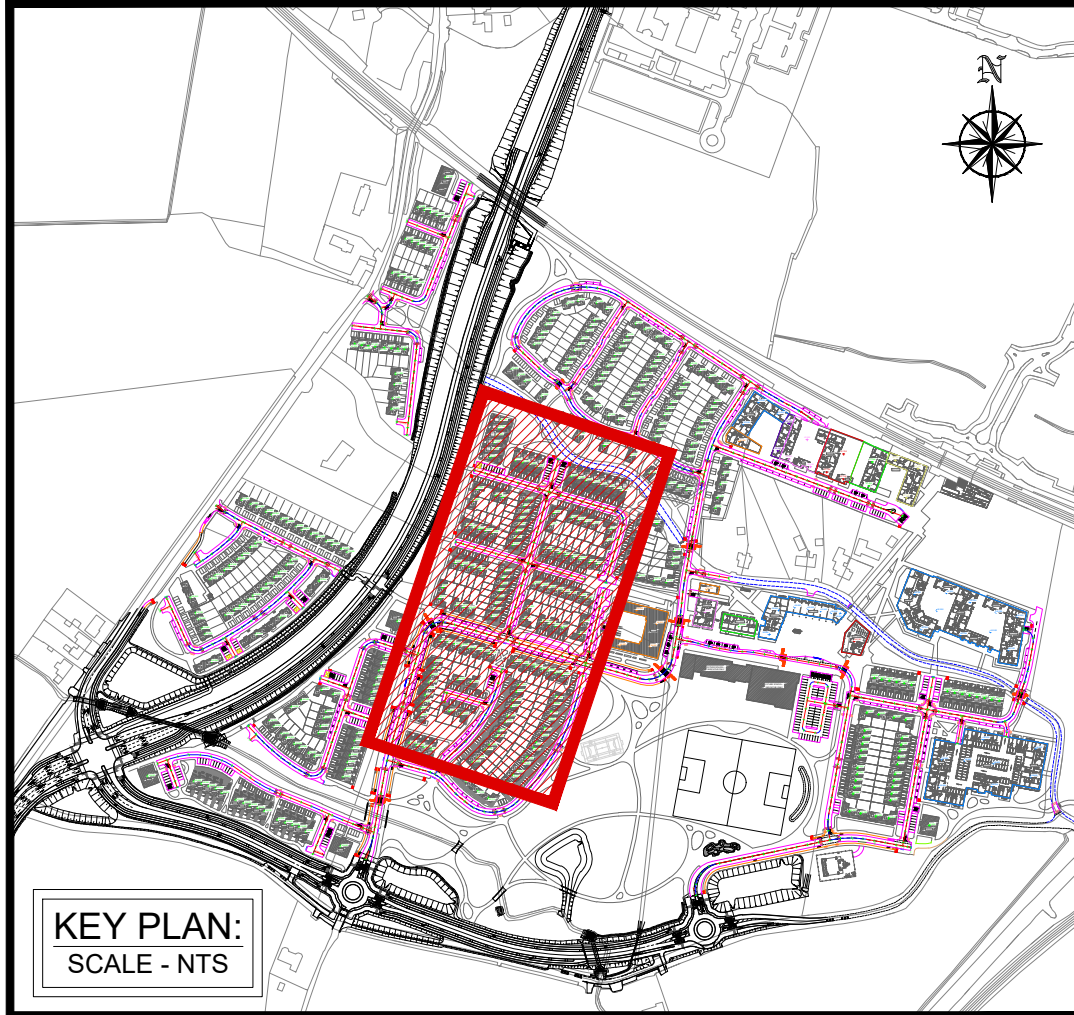

KEY PLAN:
SCALE - NTS

LONGSECTIONS LEGEND

- EXISTING GROUND PROFILE ———
- PROPOSED GROUND PROFILE ———
- VERTICAL CURVATURE ———

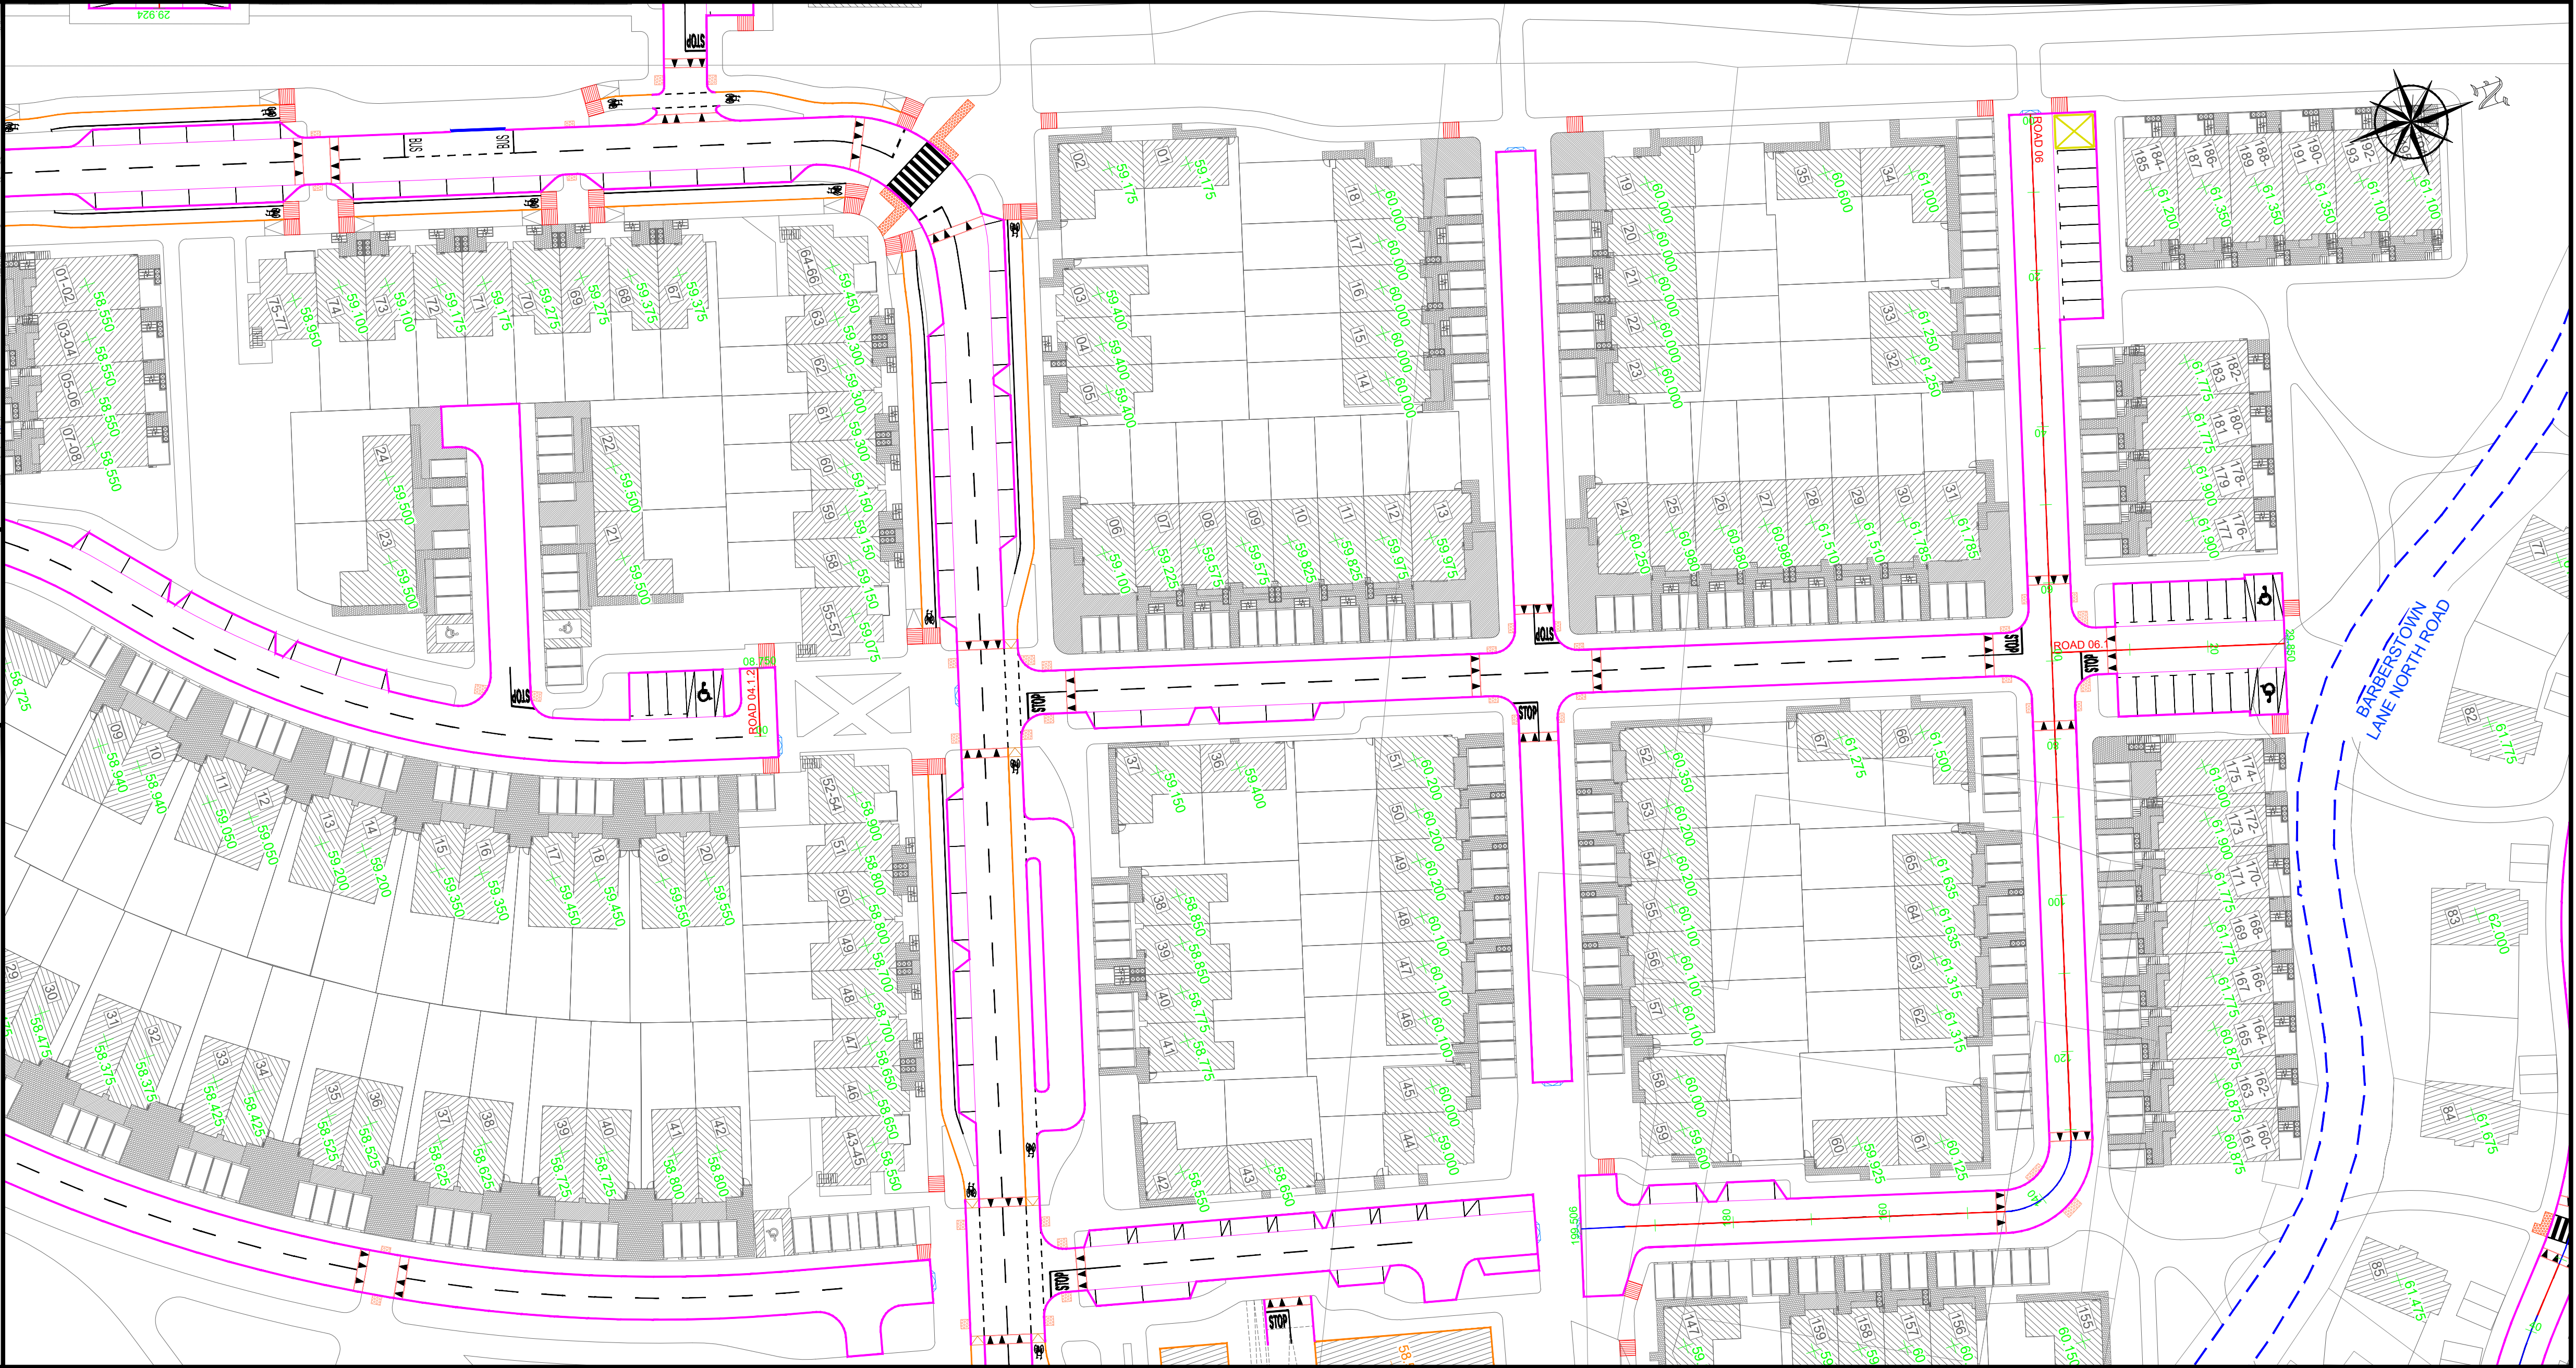

ROAD 06 LONGSECTION
SCALE: H 1:500, V 1:100.
DATUM: 55.000

CHAINAGE	00.000																				
EXISTING GROUND LEVELS	60.275	60.522	10.000																		
PROPOSED LEVELS	61.000	61.107	60.888	20.000																	
																					</

ROAD 06.1 LONGSECTION
SCALE: H 1:500, V 1:100.
DATUM: 60.000

CHAINAGE	00.000	10.000	20.000	29.850
EXISTING GROUND LEVELS	61.125	61.893	62.476	62.071
PROPOSED LEVELS	61.739	61.622	61.555	61.489
VERTICAL GEOMETRY	G = -2.500% -1.40.0 G = -0.667% -1.149.9			
HORIZONTAL GEOMETRY	L = 29.850			

