



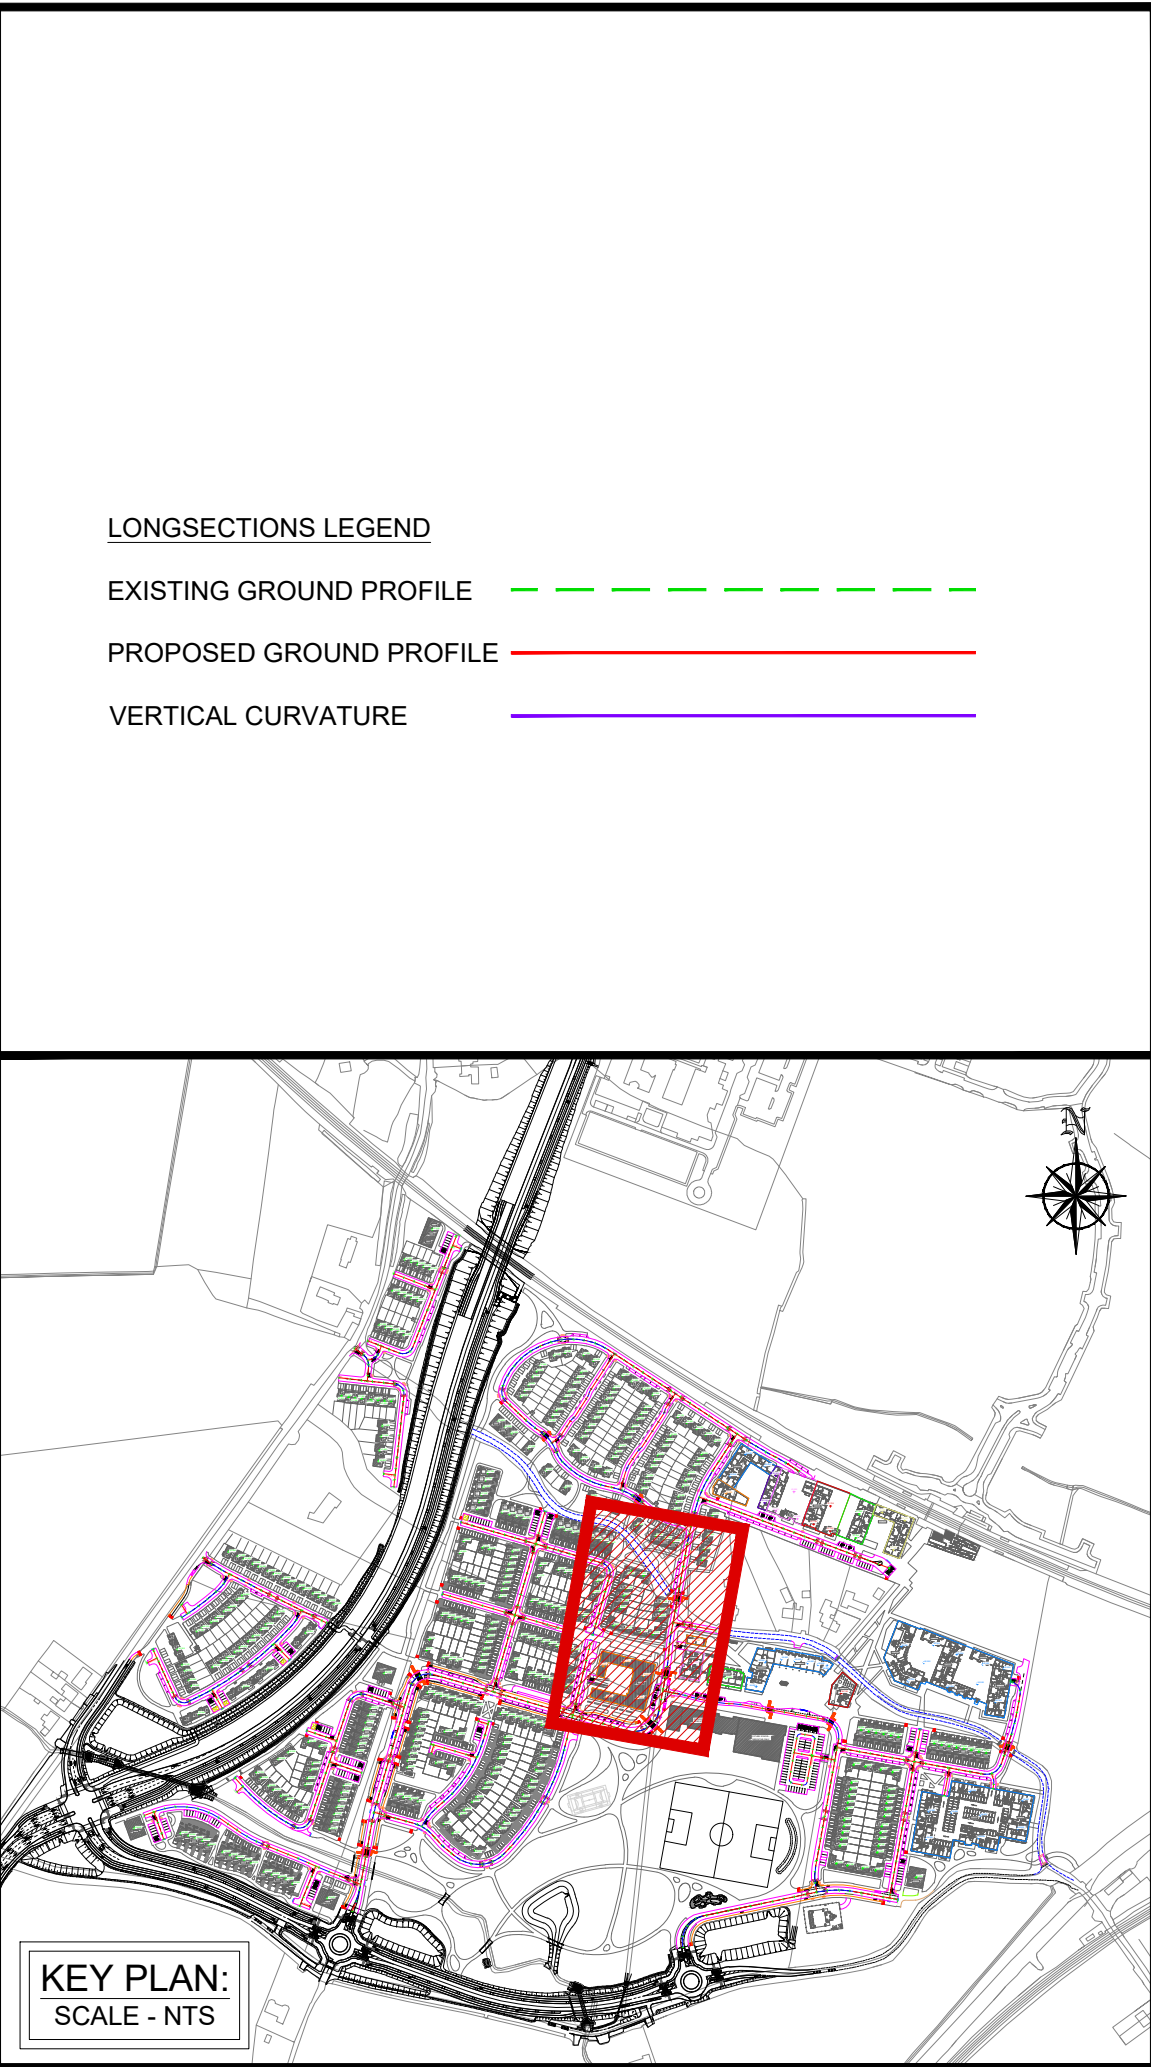

- LONGSECTIONS LEGEND
- EXISTING GROUND PROFILE
 - PROPOSED GROUND PROFILE
 - VERTICAL CURVATURE

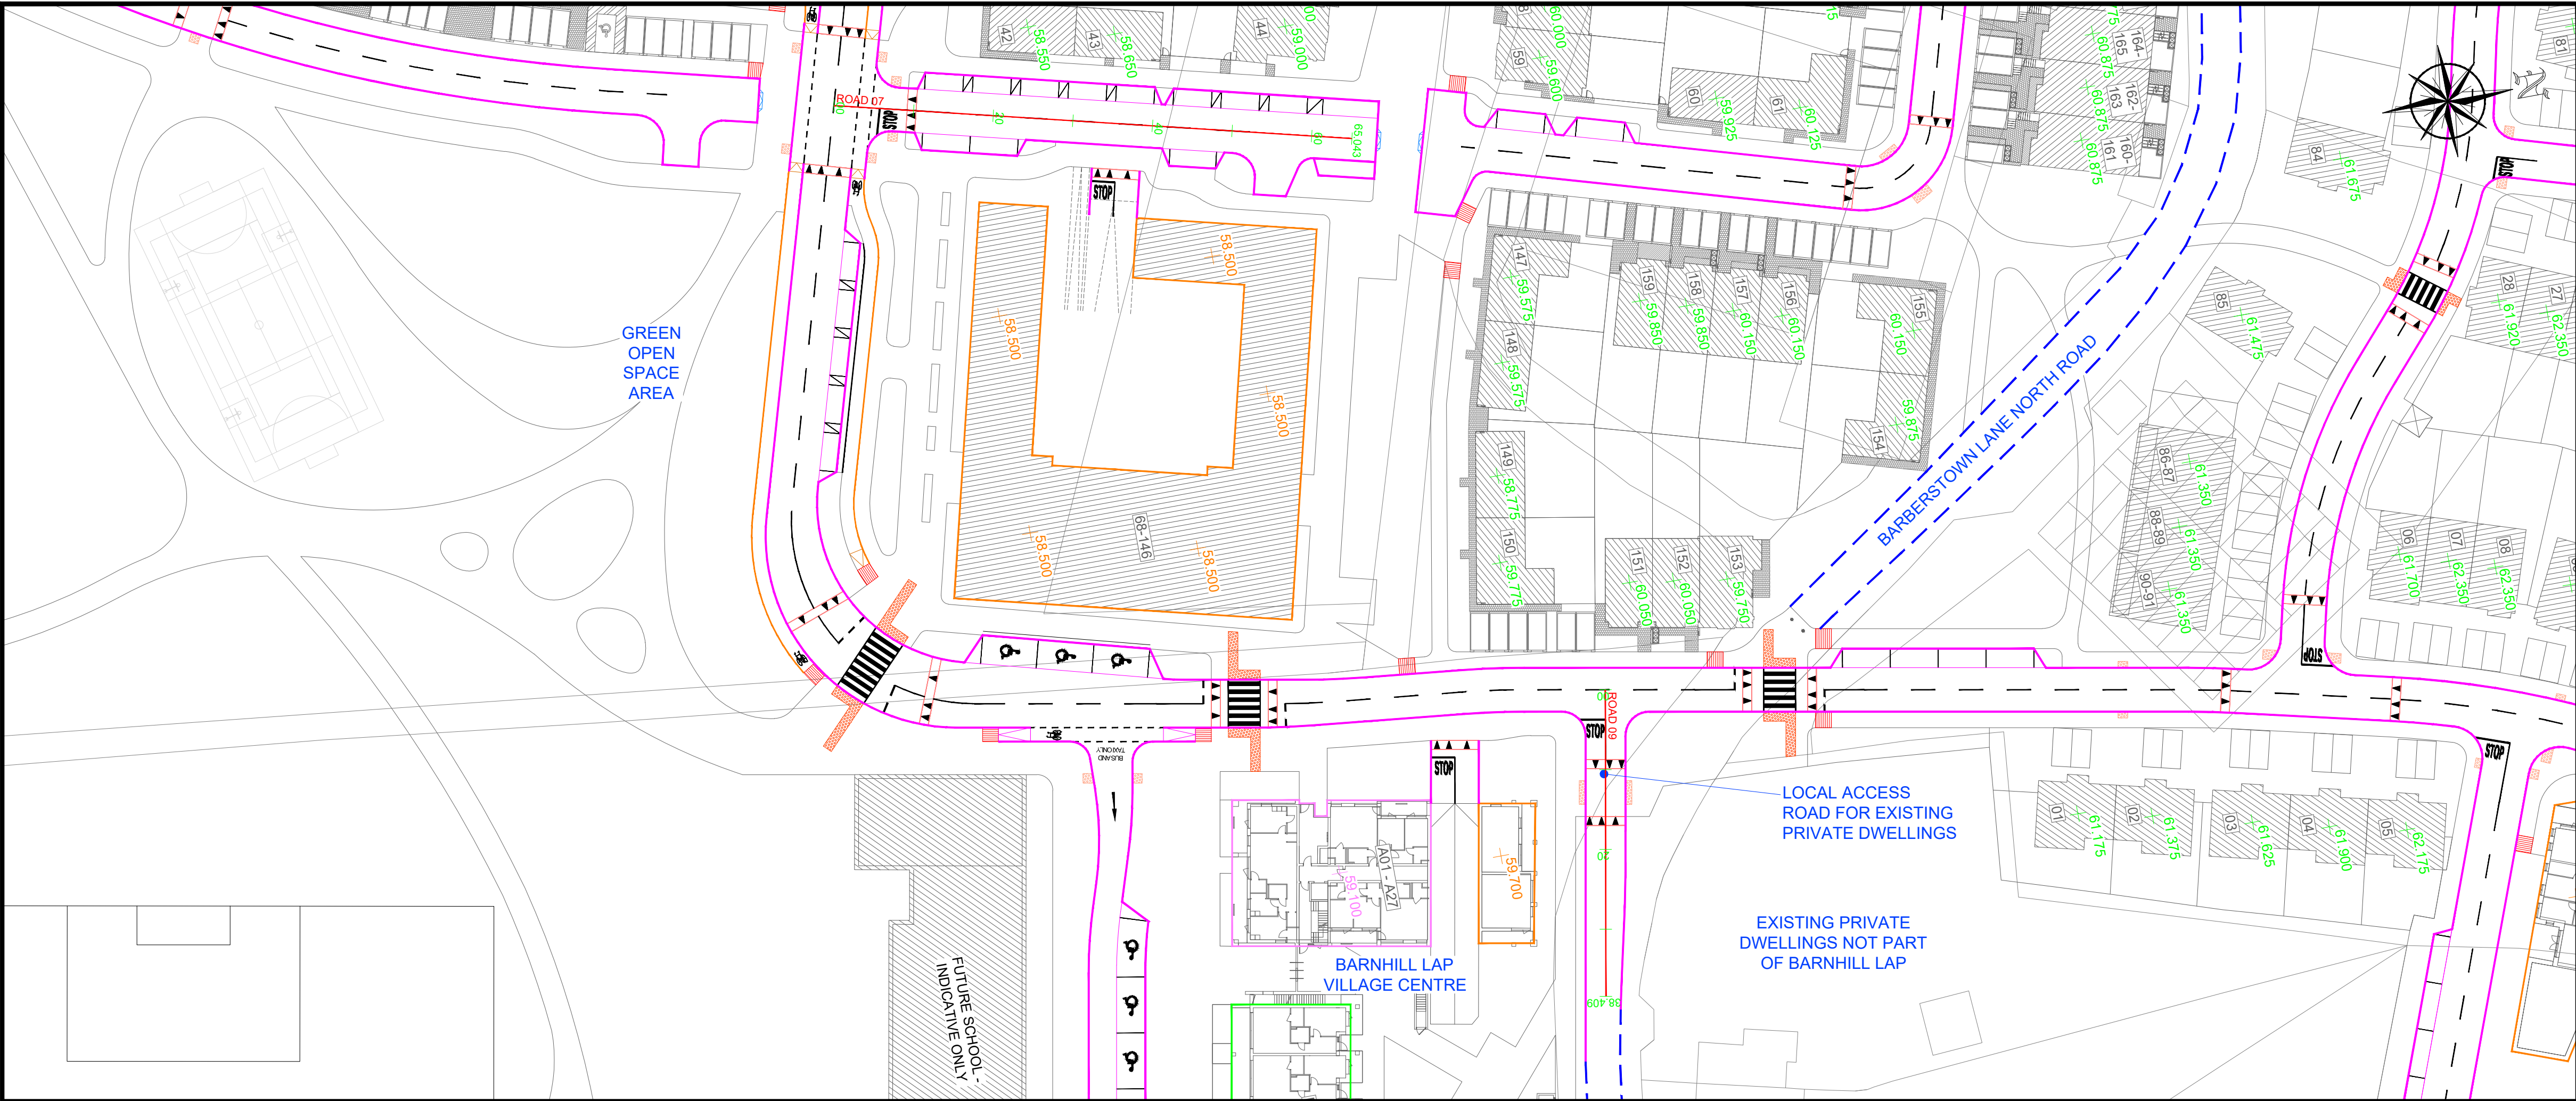