
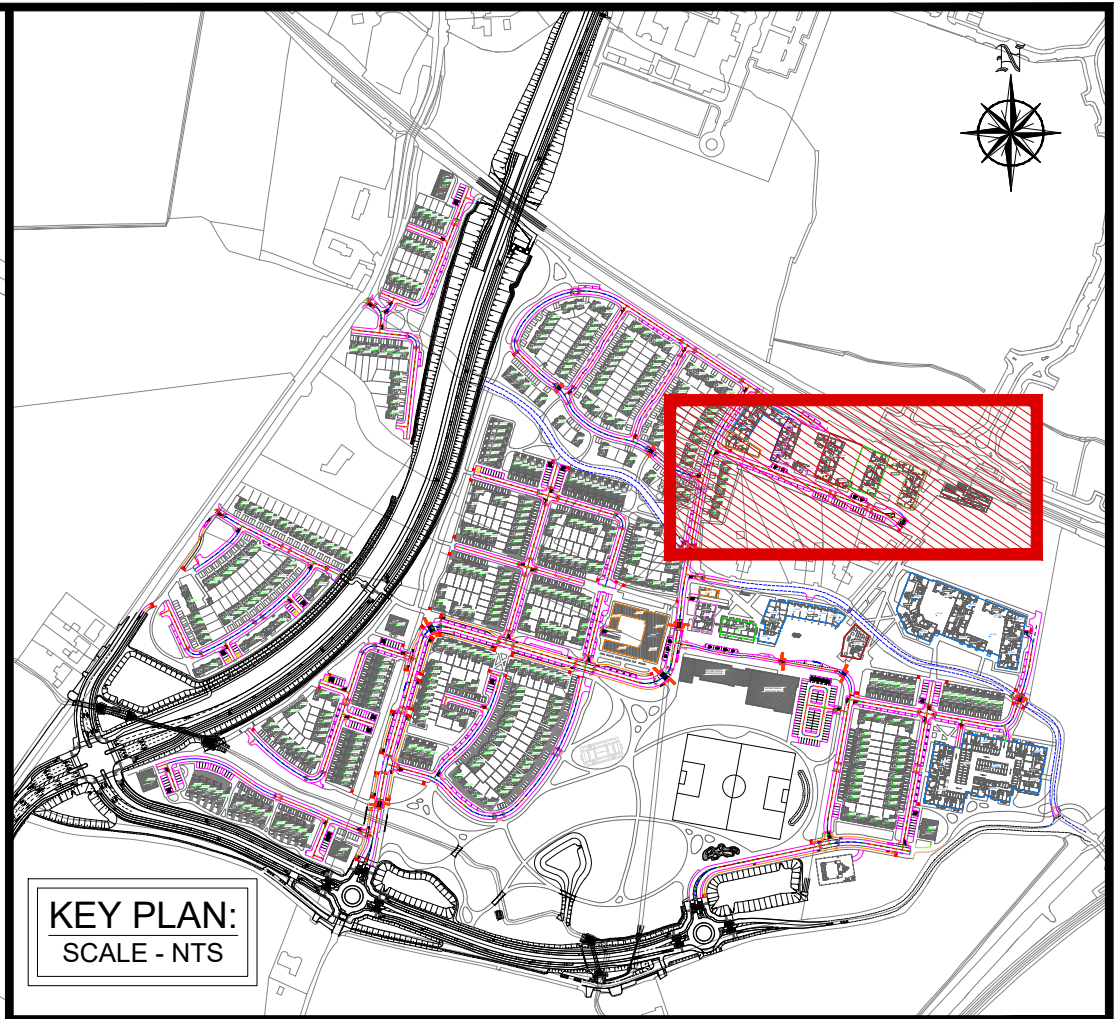


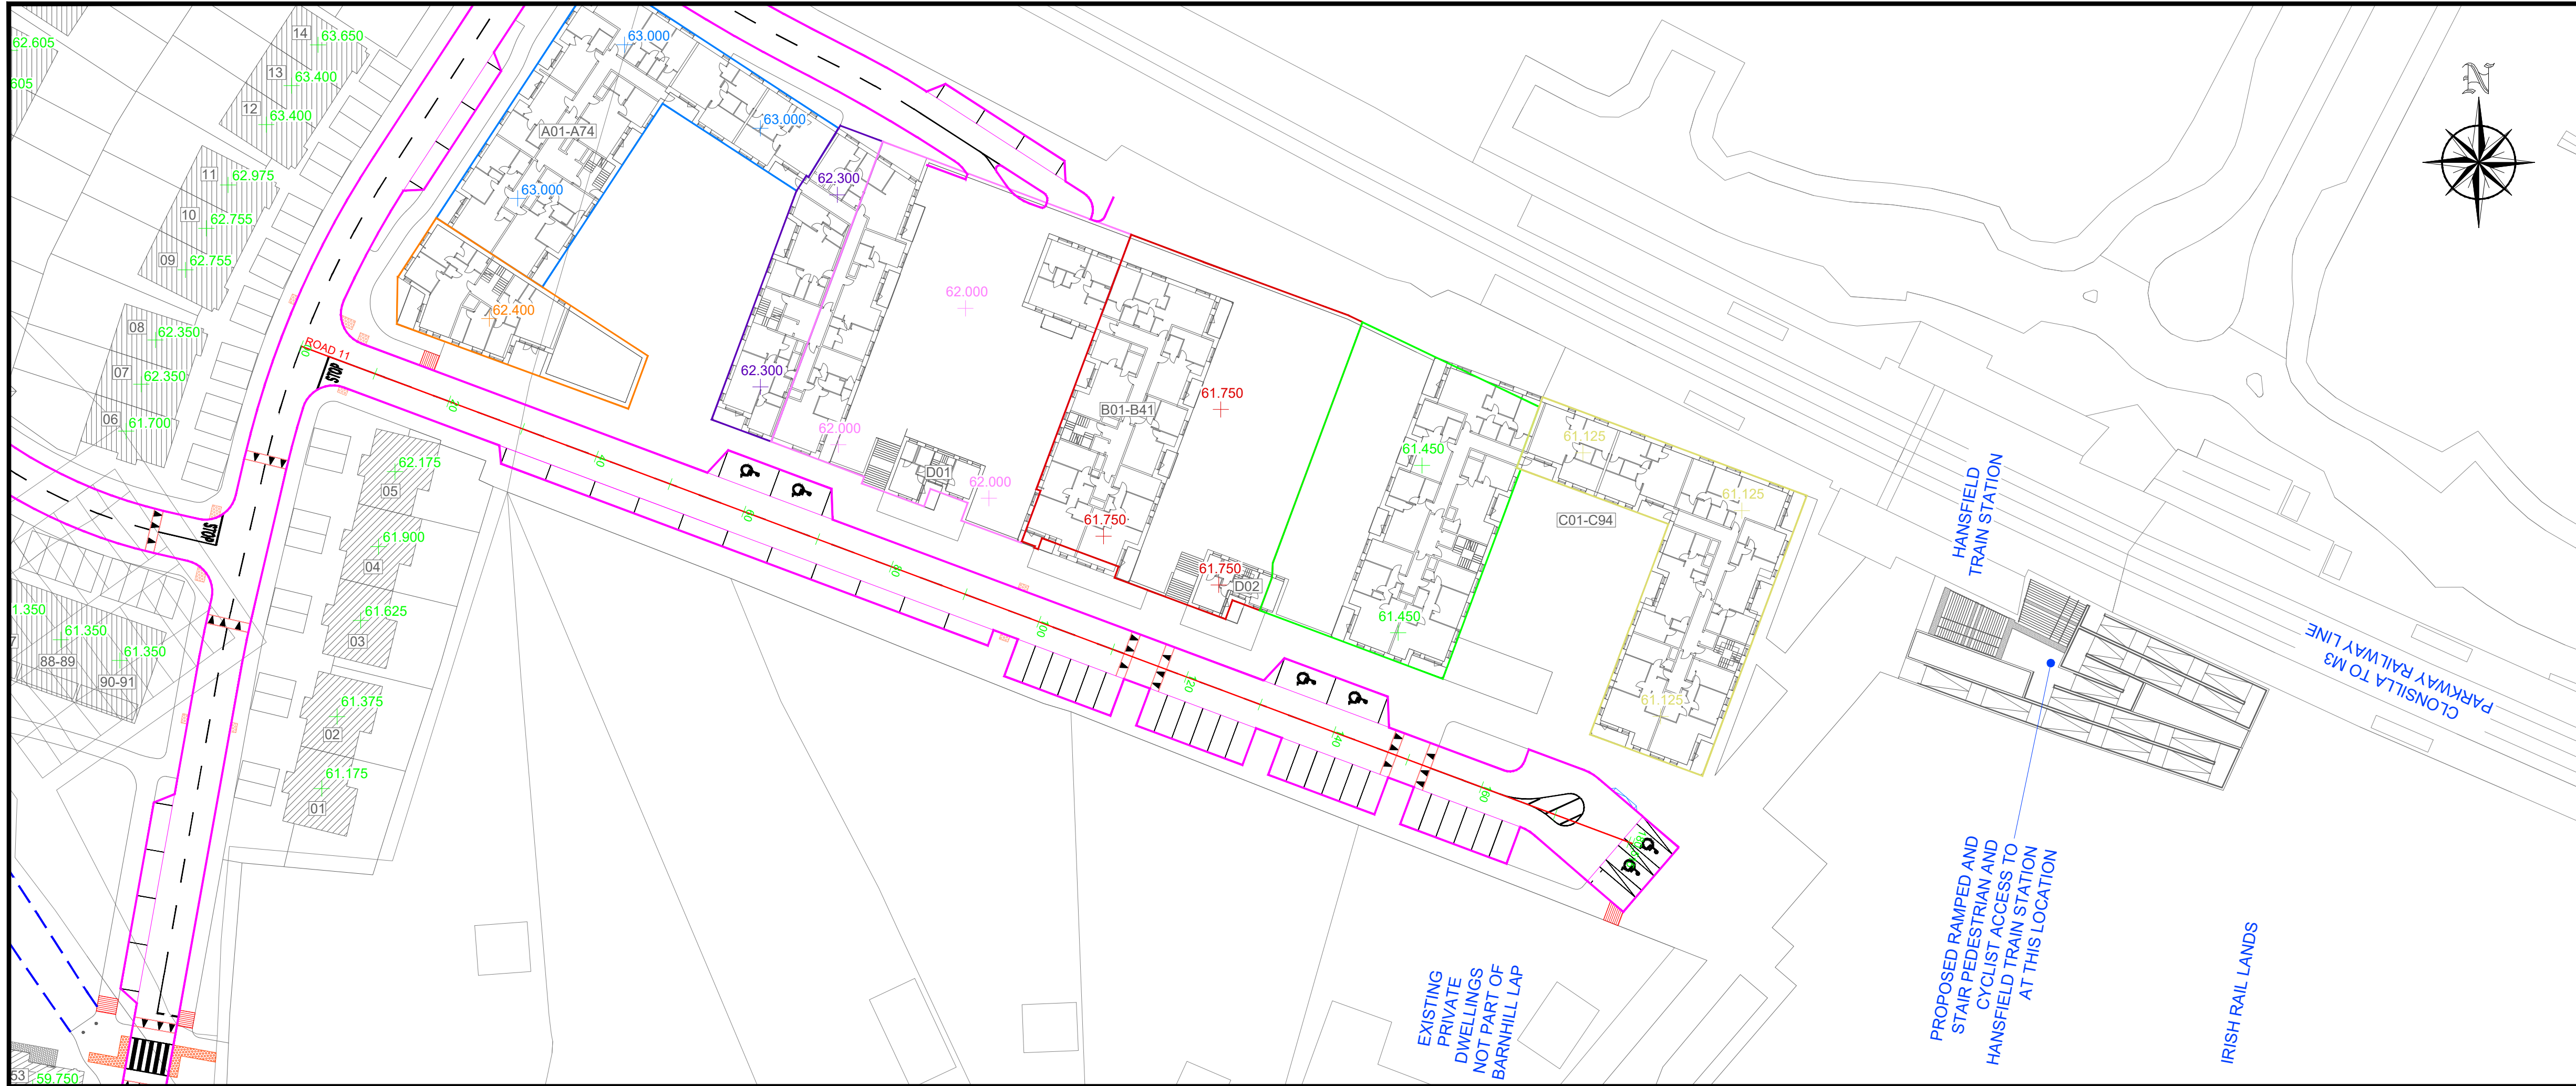

KEY PLAN:
SCALE - NTS

LONGSECTIONS LEGEND

EXISTING GROUND PROFILE

PROPOSED GROUND PROFILE

VERTICAL CURVATURE

