
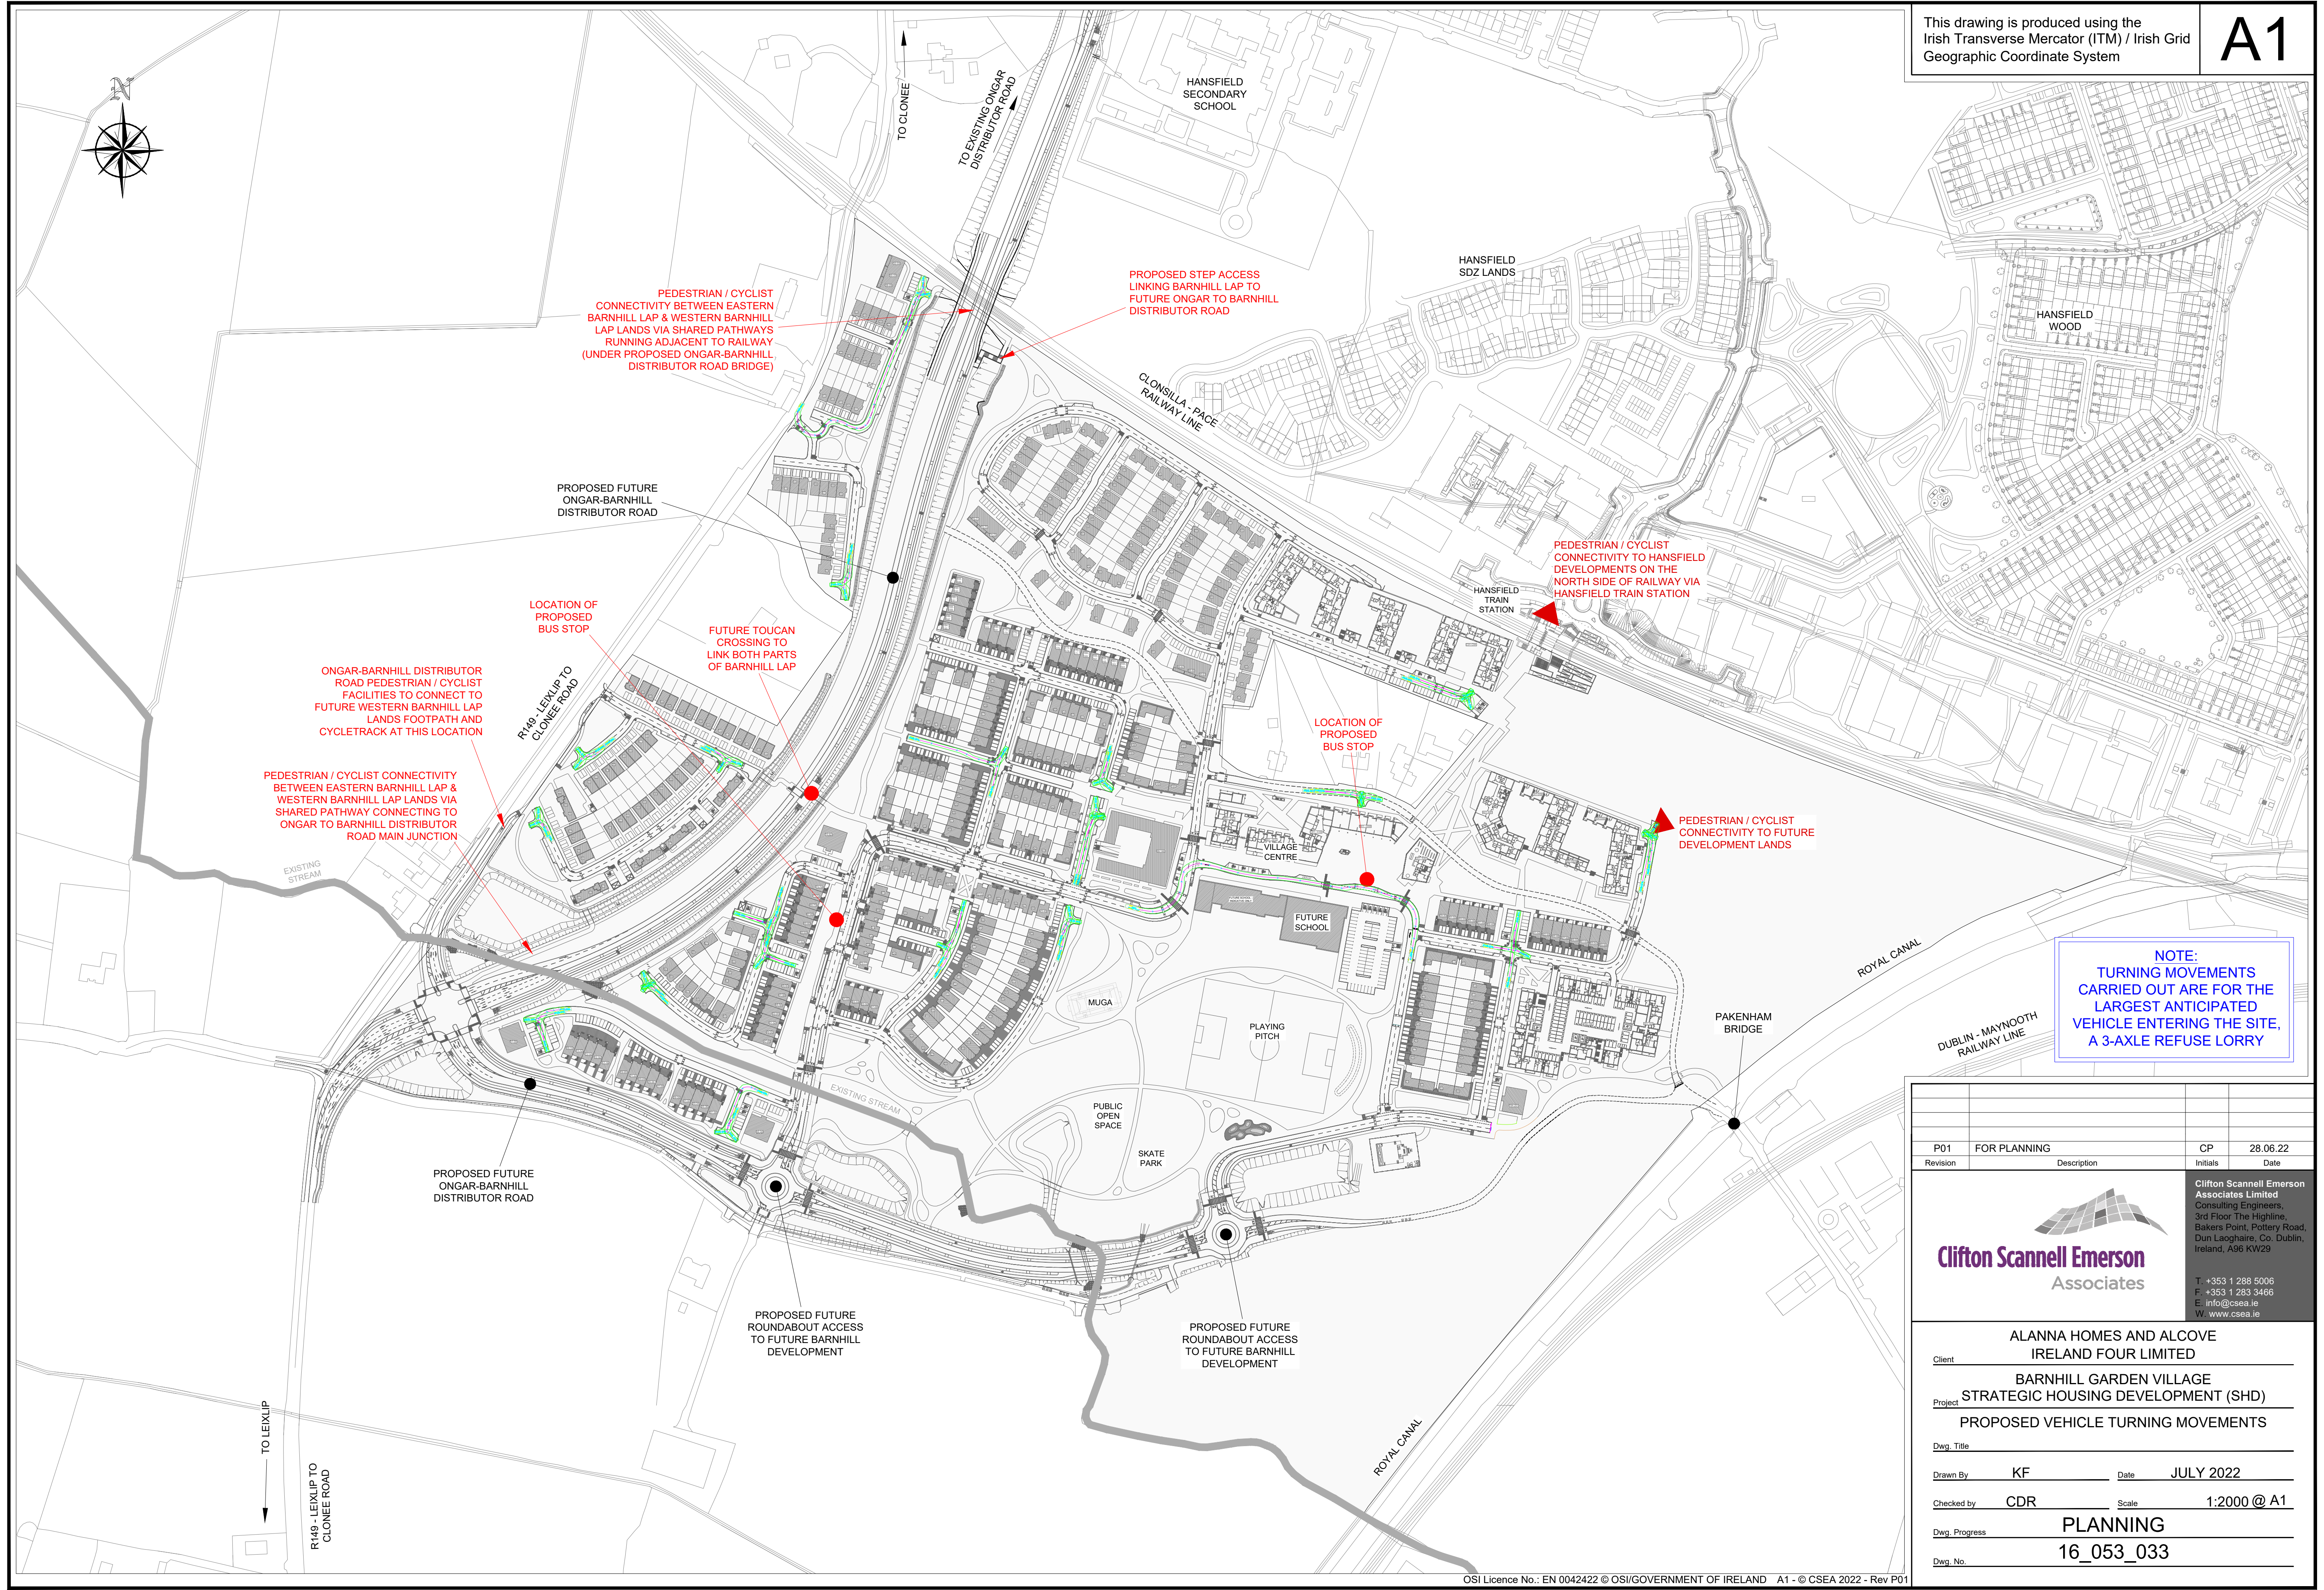


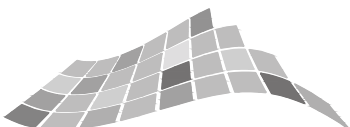

P01	FOR PLANNING	CP	28.06.22
Revision	Description	Initials	Date
		Clifton Scannell Emerson Associates Limited Consulting Engineers, 3rd Floor The Highline Bakers Point, Pottery Road, Dun Laoghaire, Co. Dublin, Ireland, A96 KW29	
		T: +353 1 288 5006 F: +353 1 283 3466 E: info@csea.ie W: www.csea.ie	

ALANNA HOMES AND ALCOVE

IRELAND FOUR LIMITED

BARNHILL GARDEN VILLAGE

STRATEGIC HOUSING DEVELOPMENT (SHD)

PROPOSED VEHICLE TURNING MOVEMENTS

Dwg. Title _____

Drawn By KF Date JULY 2022

Checked by CDR Scale 1:2000 @ A1

PLANNING

16_053_033

Dwg. Progress _____

Dwg. No. _____