




STAGE 1: Completion of the Realigned Barberstown Lane South Road as Part of the Ongar to Barnhill Distributor Road Scheme by Fingal County Council
Scale - 1:1000

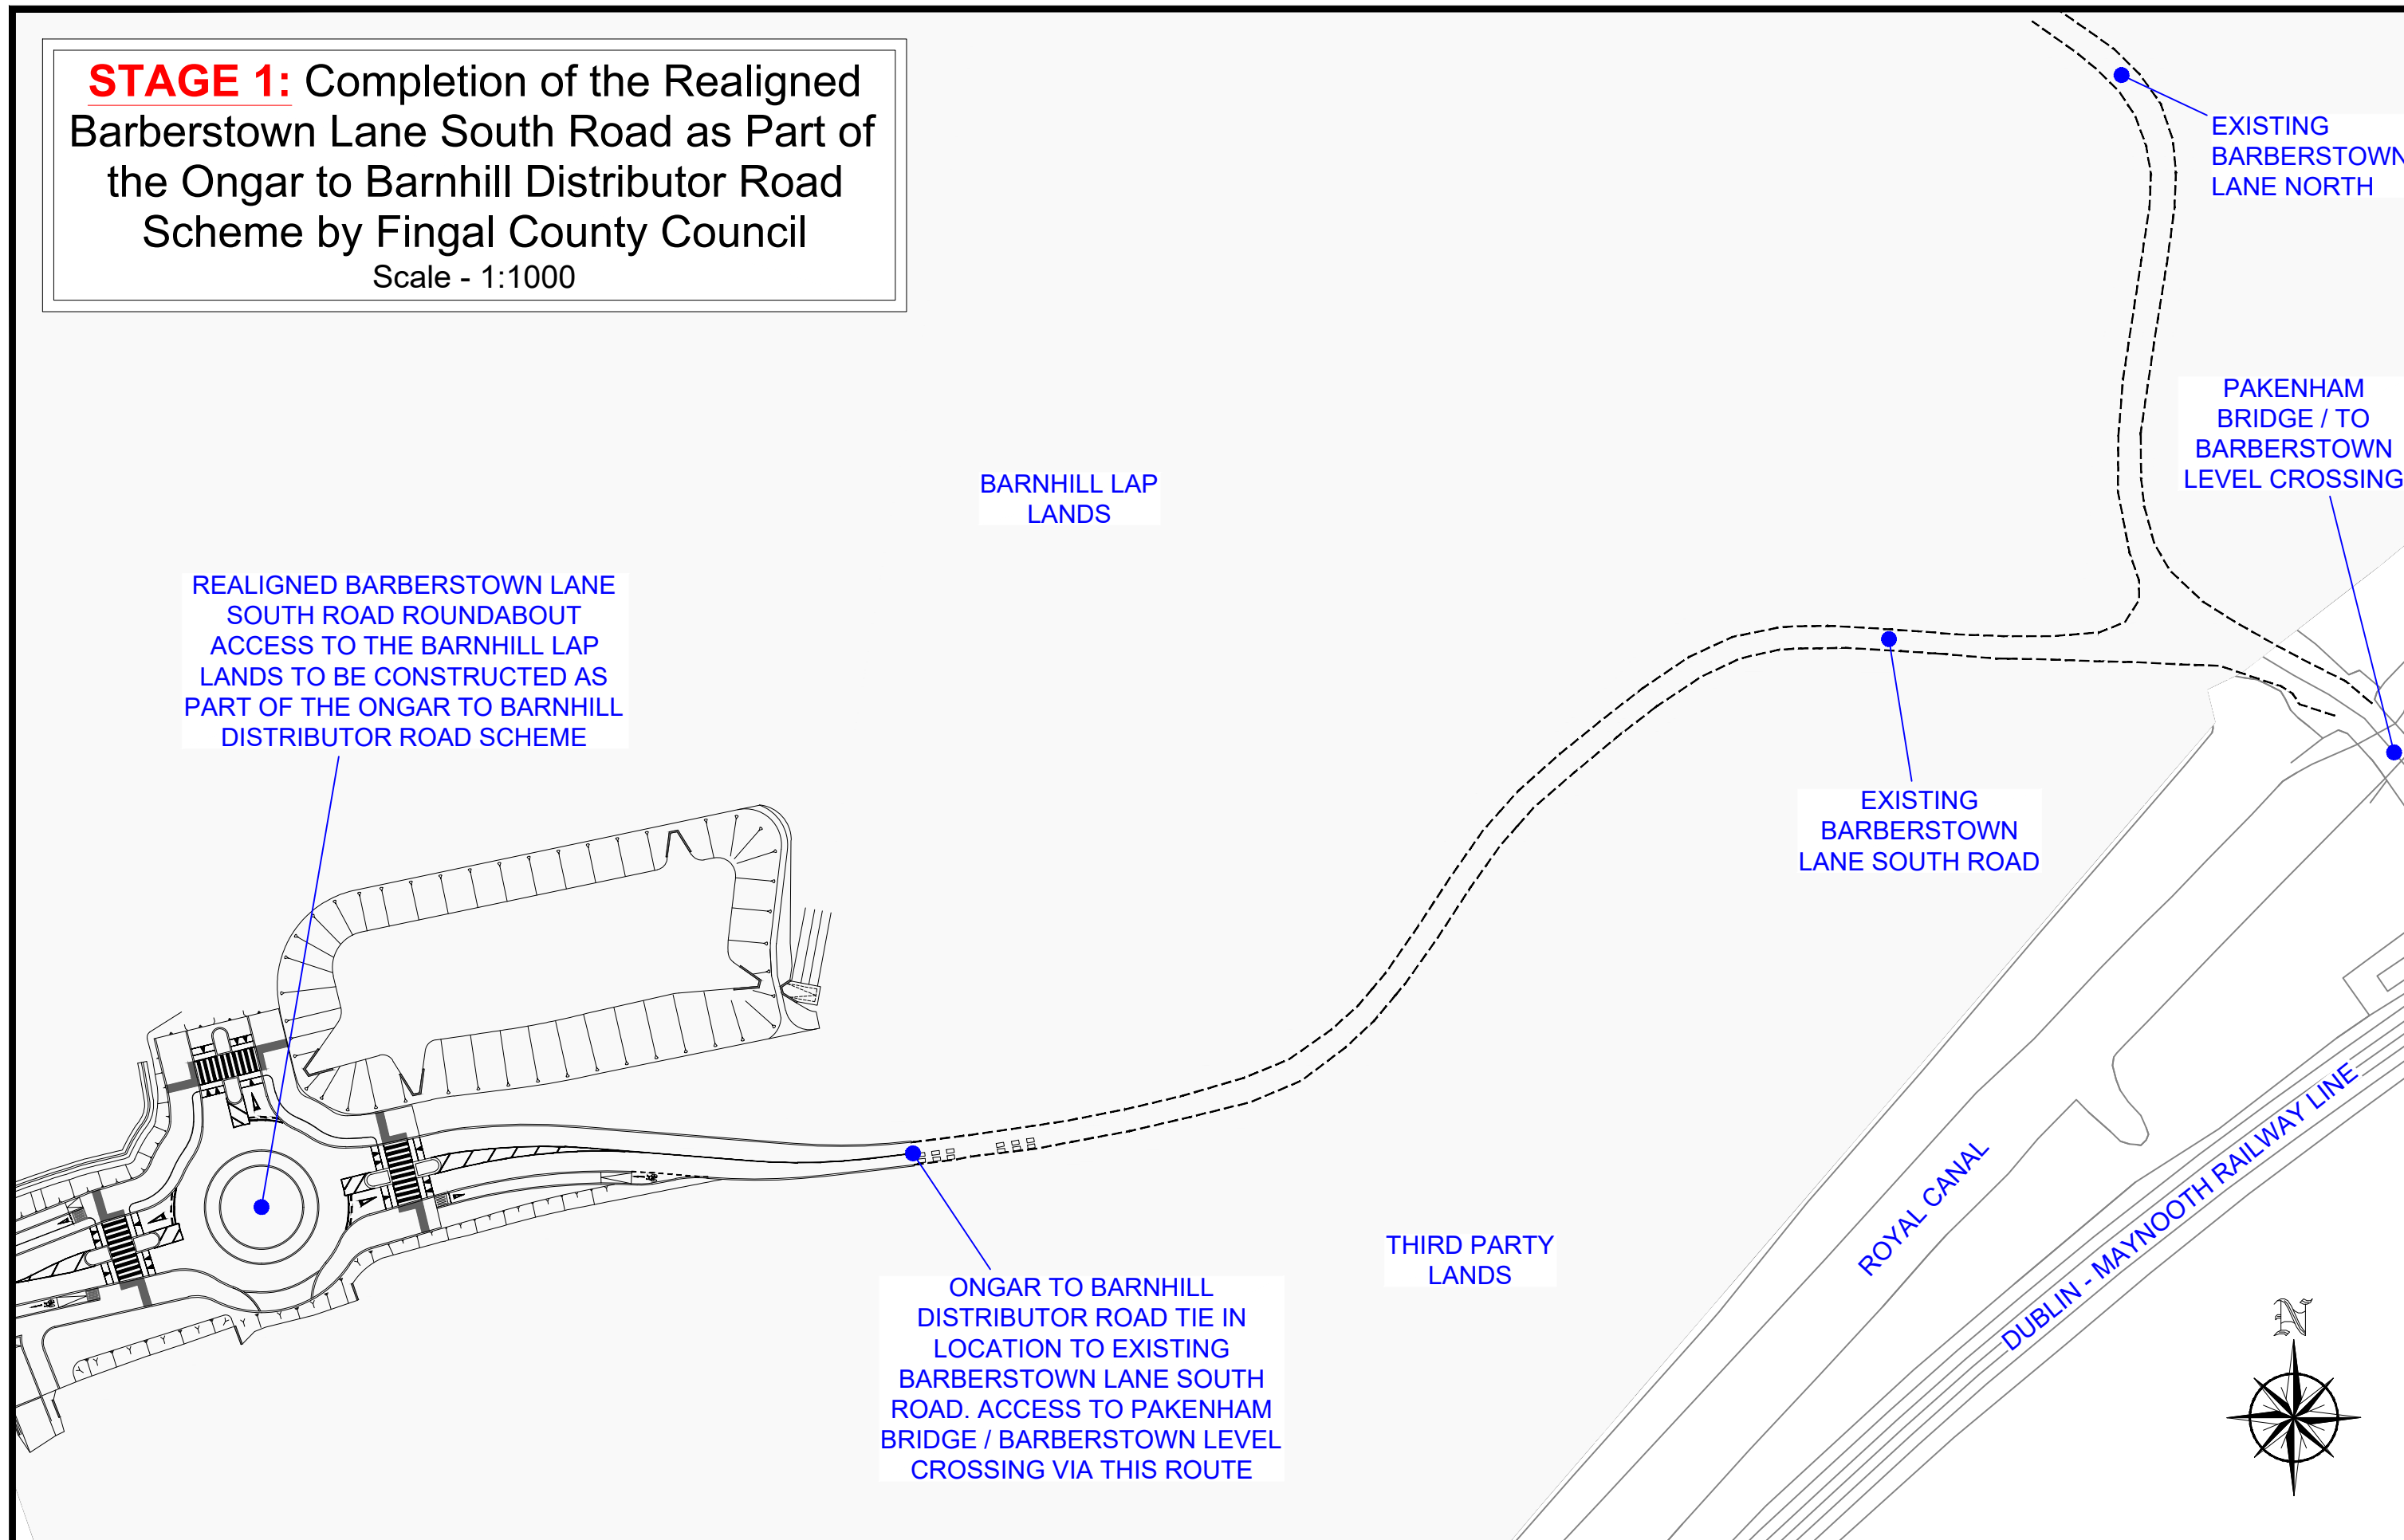


STAGE 2: Proposed Internal Barnhill LAP Road Network to Connect with Roundabout Access
Scale - 1:1000

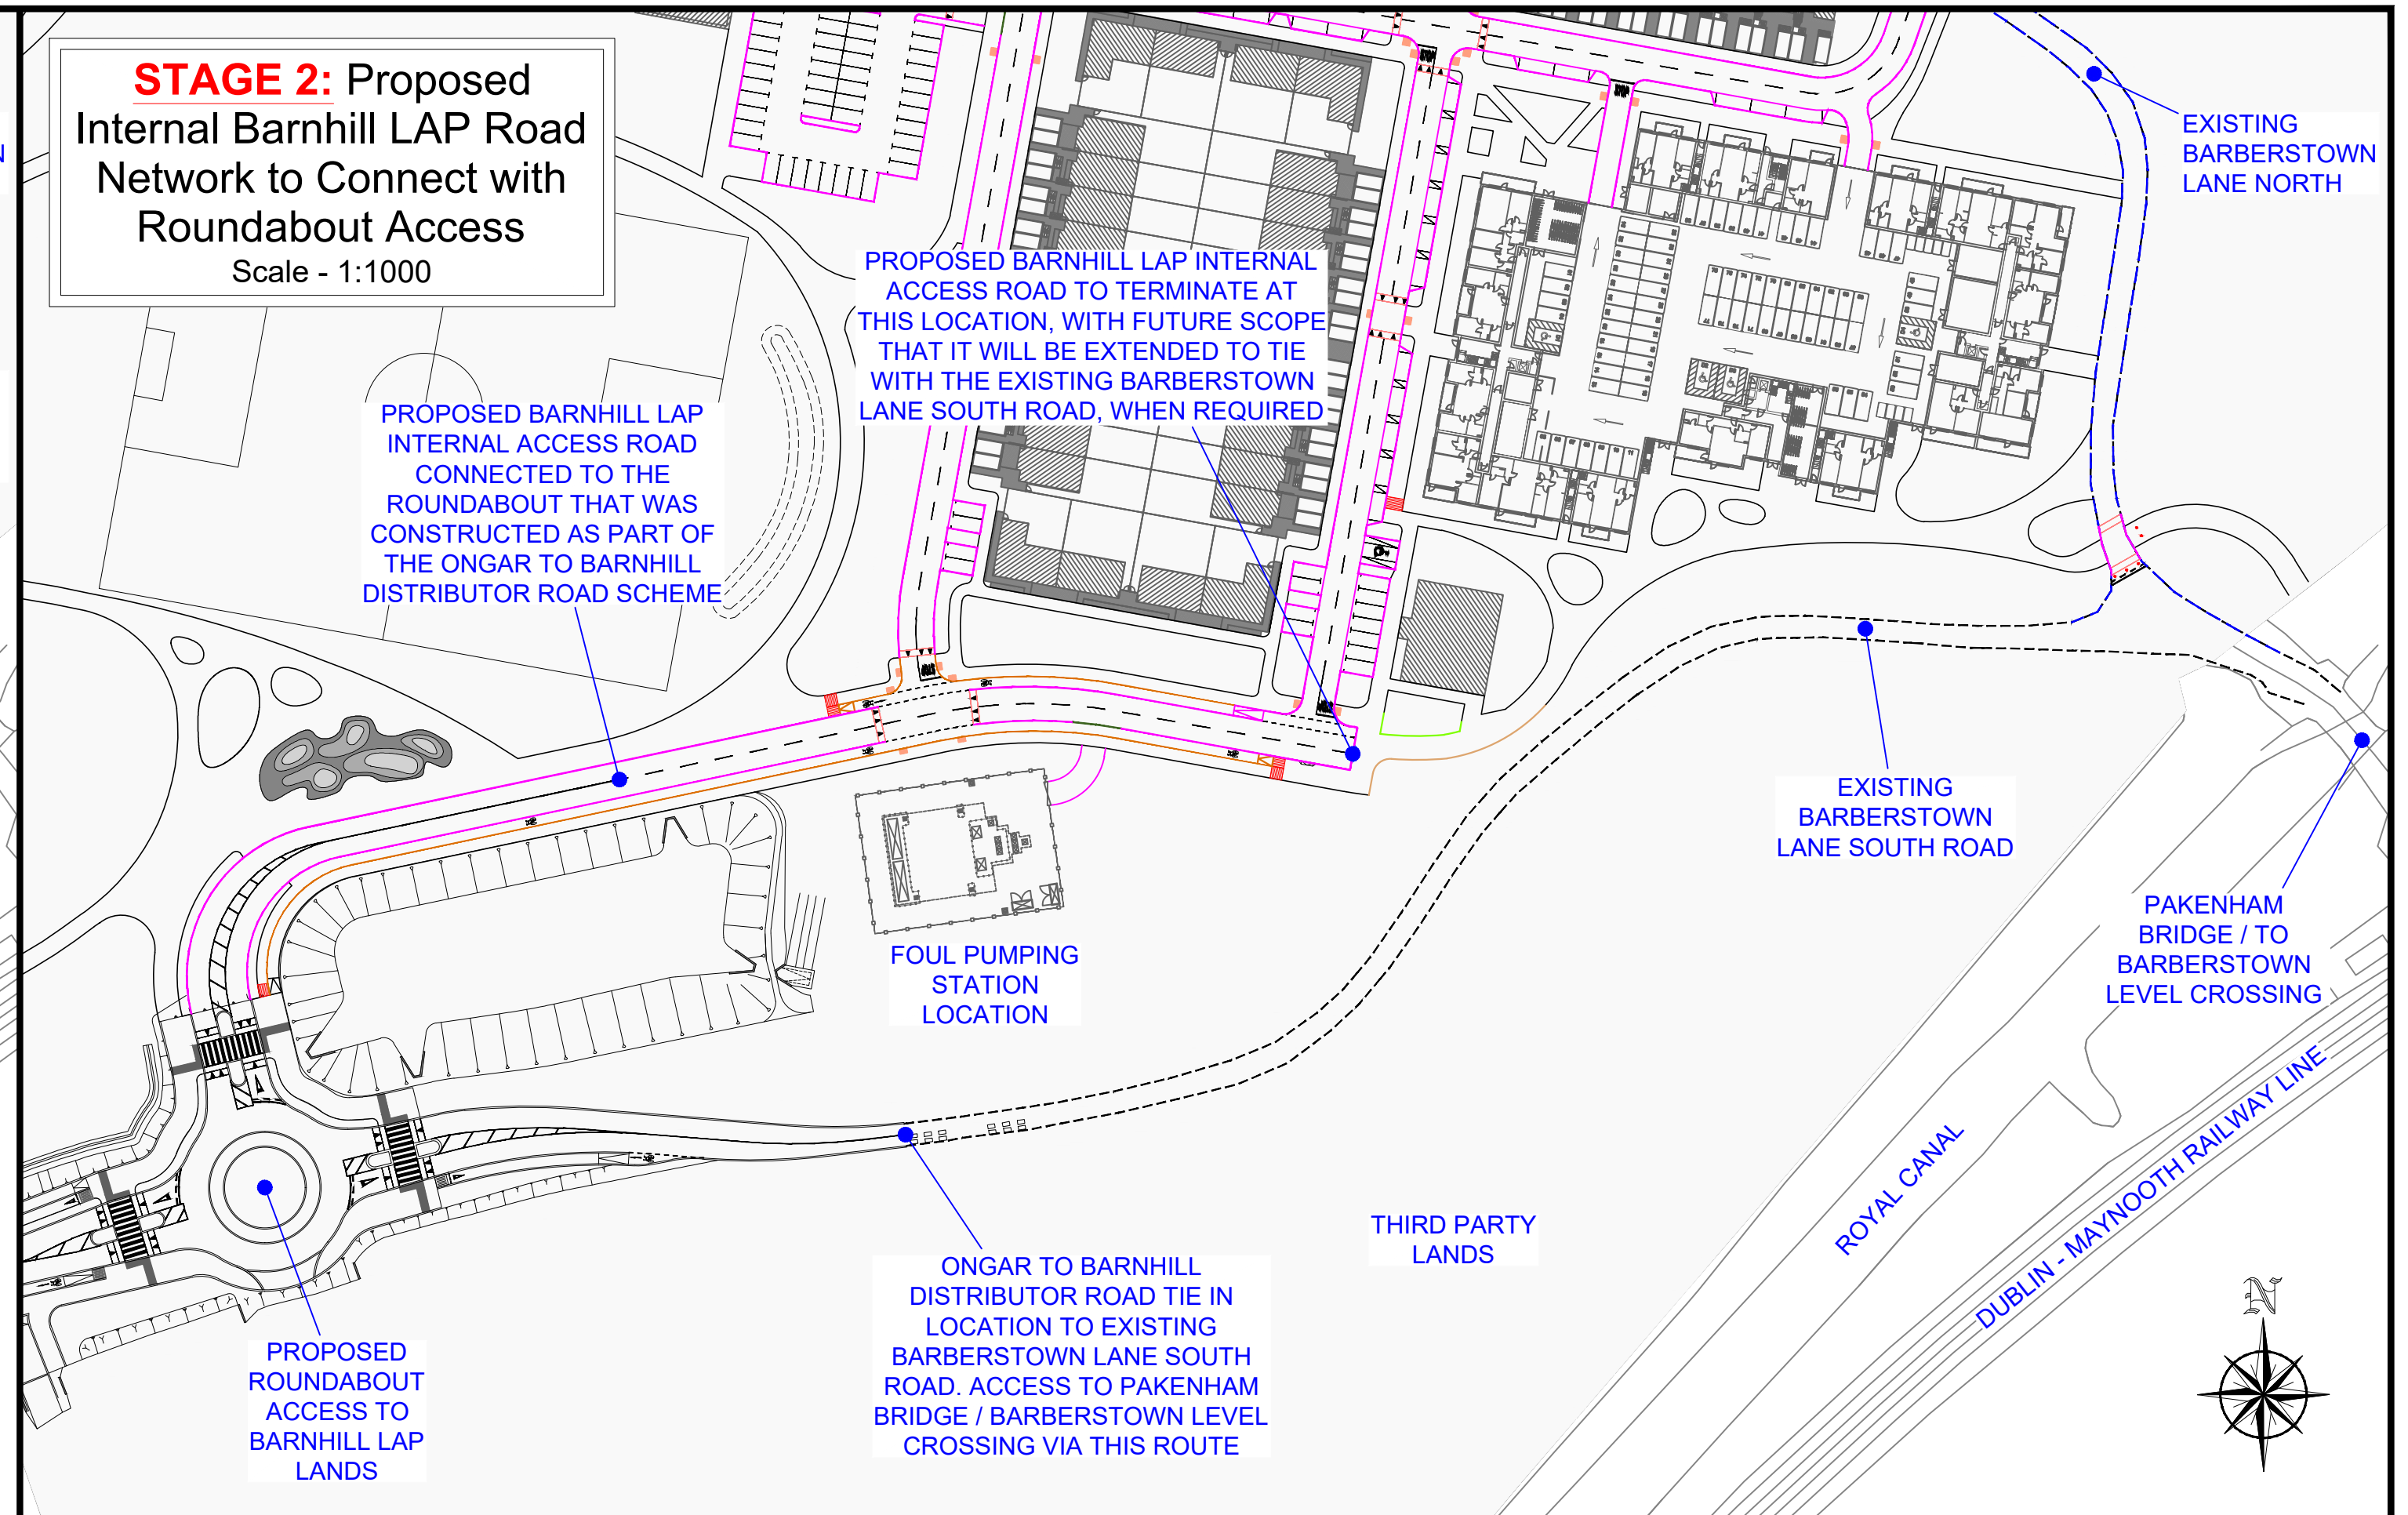


STAGE 3: Barnhill LAP Internal Road Tie in with the Existing Barberstown Lane South Road Prior to the Start of Construction of the Future Dart+ West Scheme
Scale - 1:1000

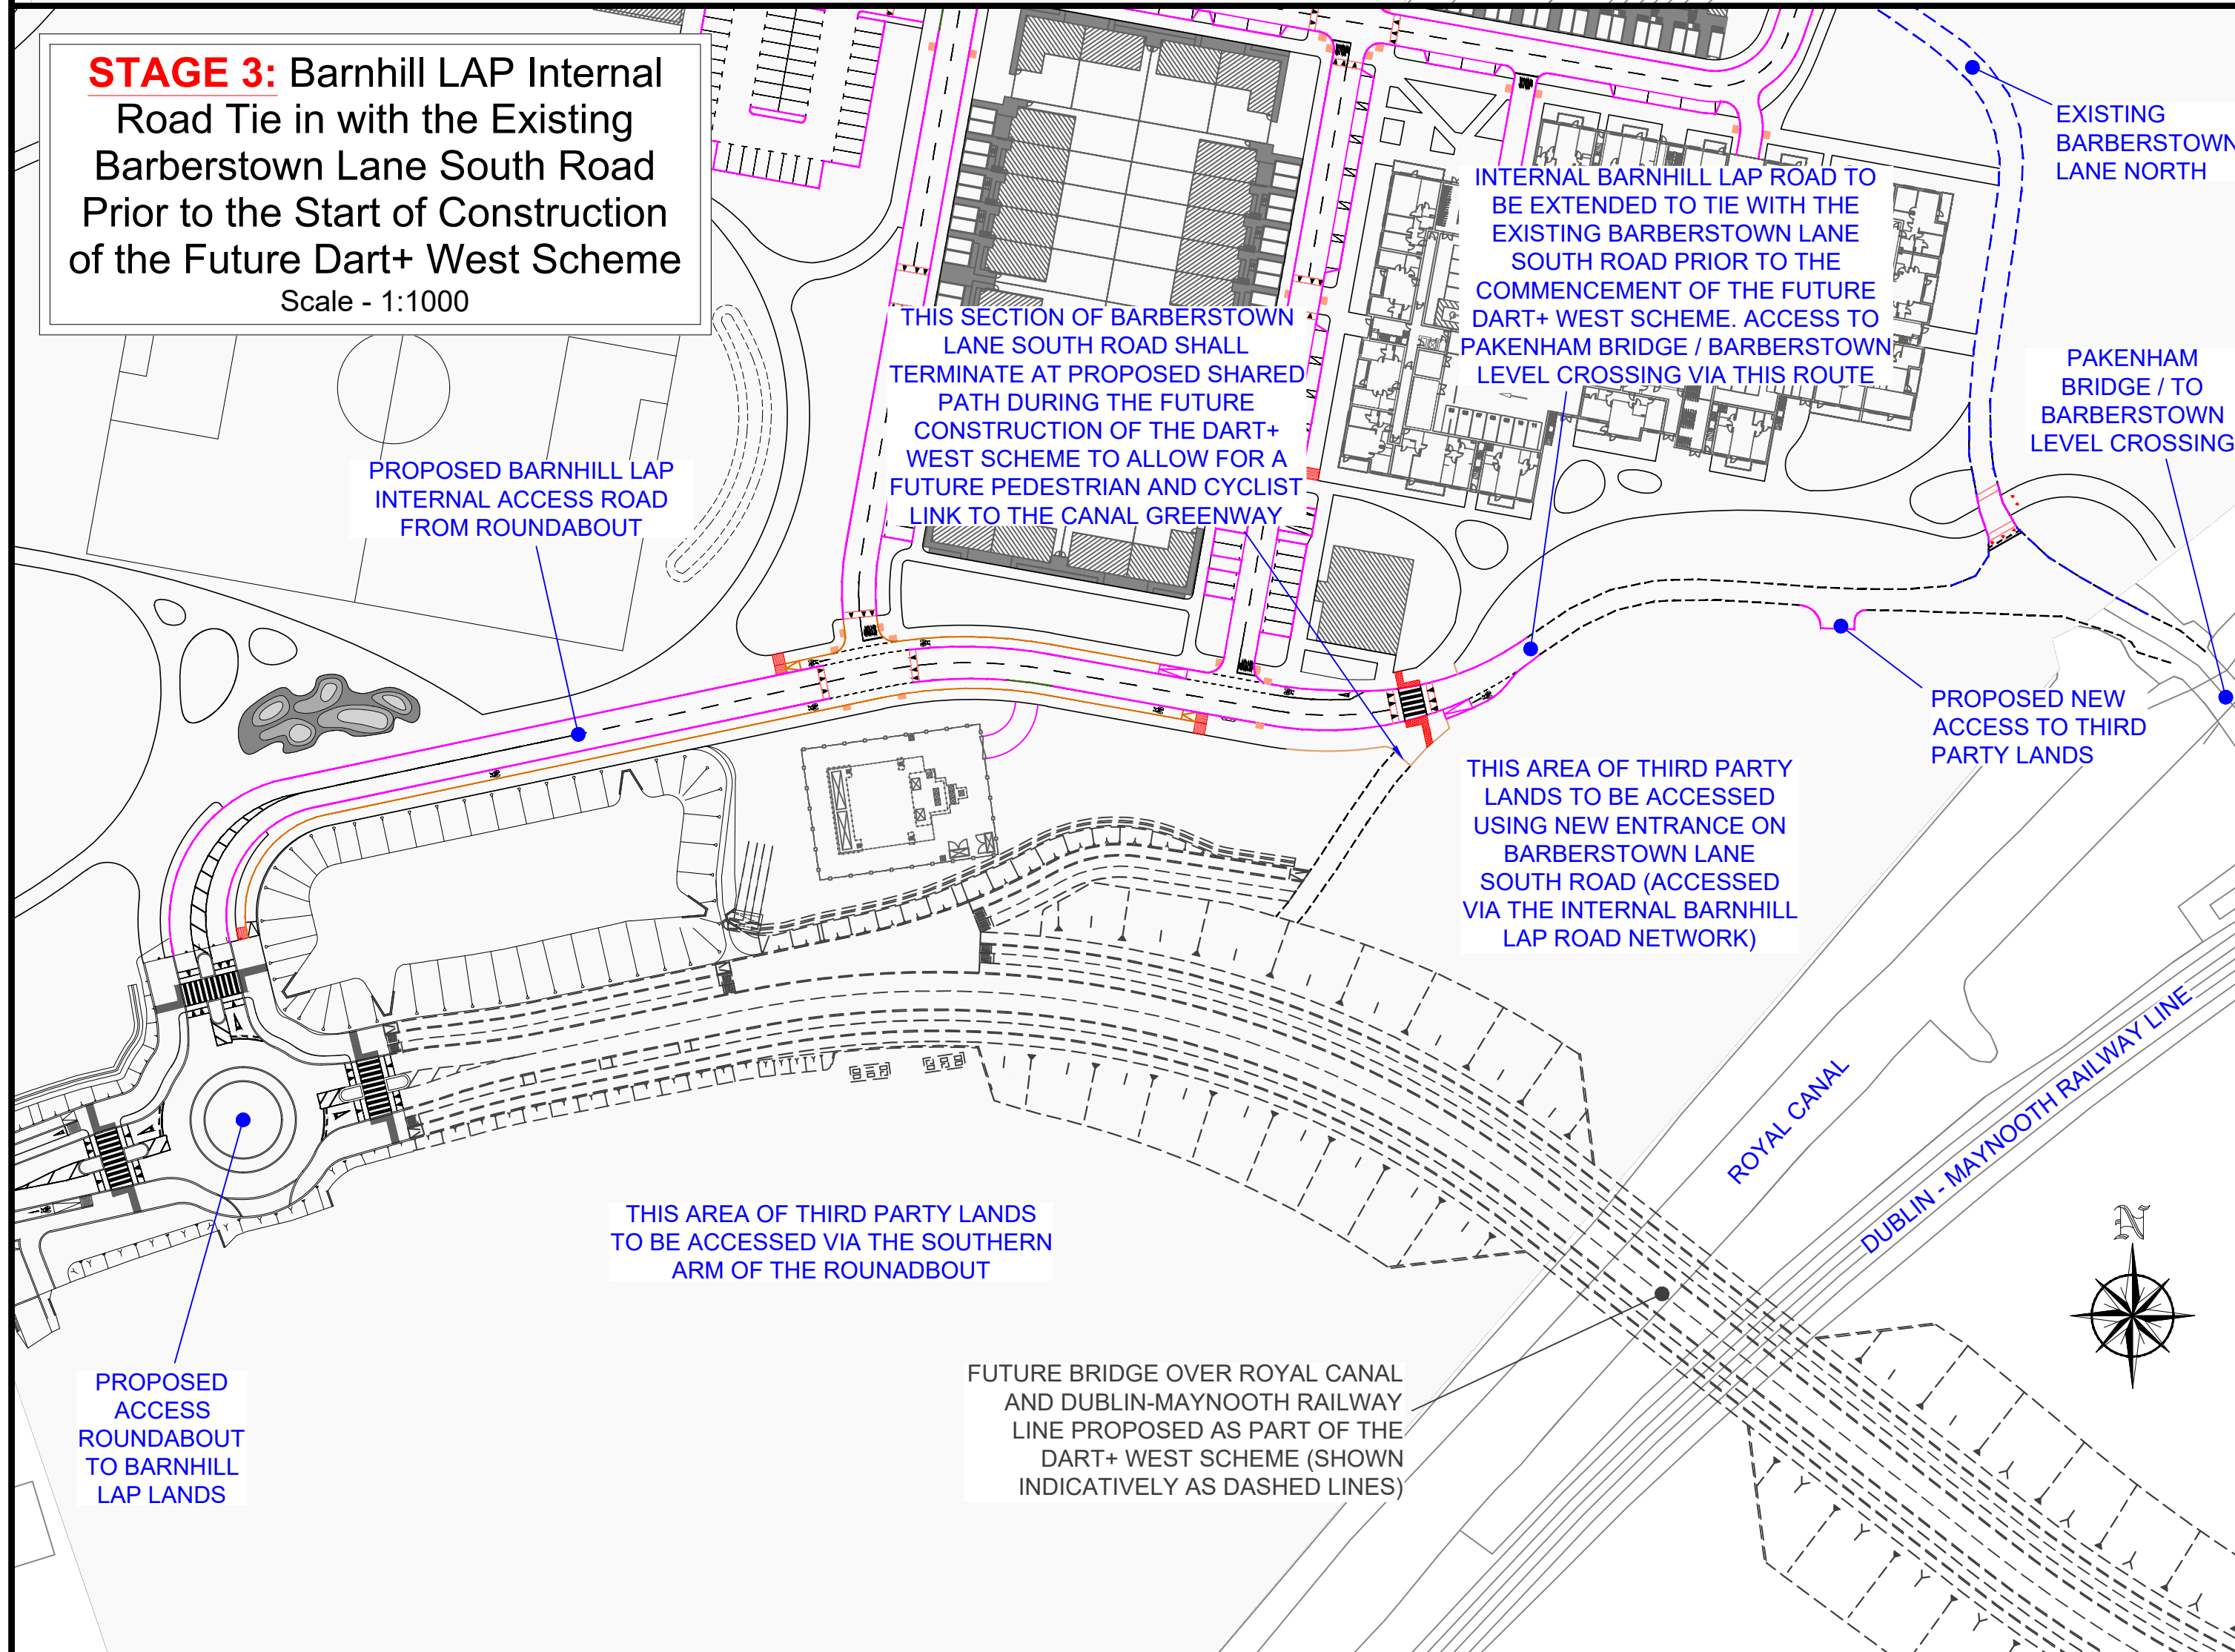

STAGE 4: Future Road Infrastructure Upon Completion of Construction of the Dart+ West Scheme
Scale - 1:1000

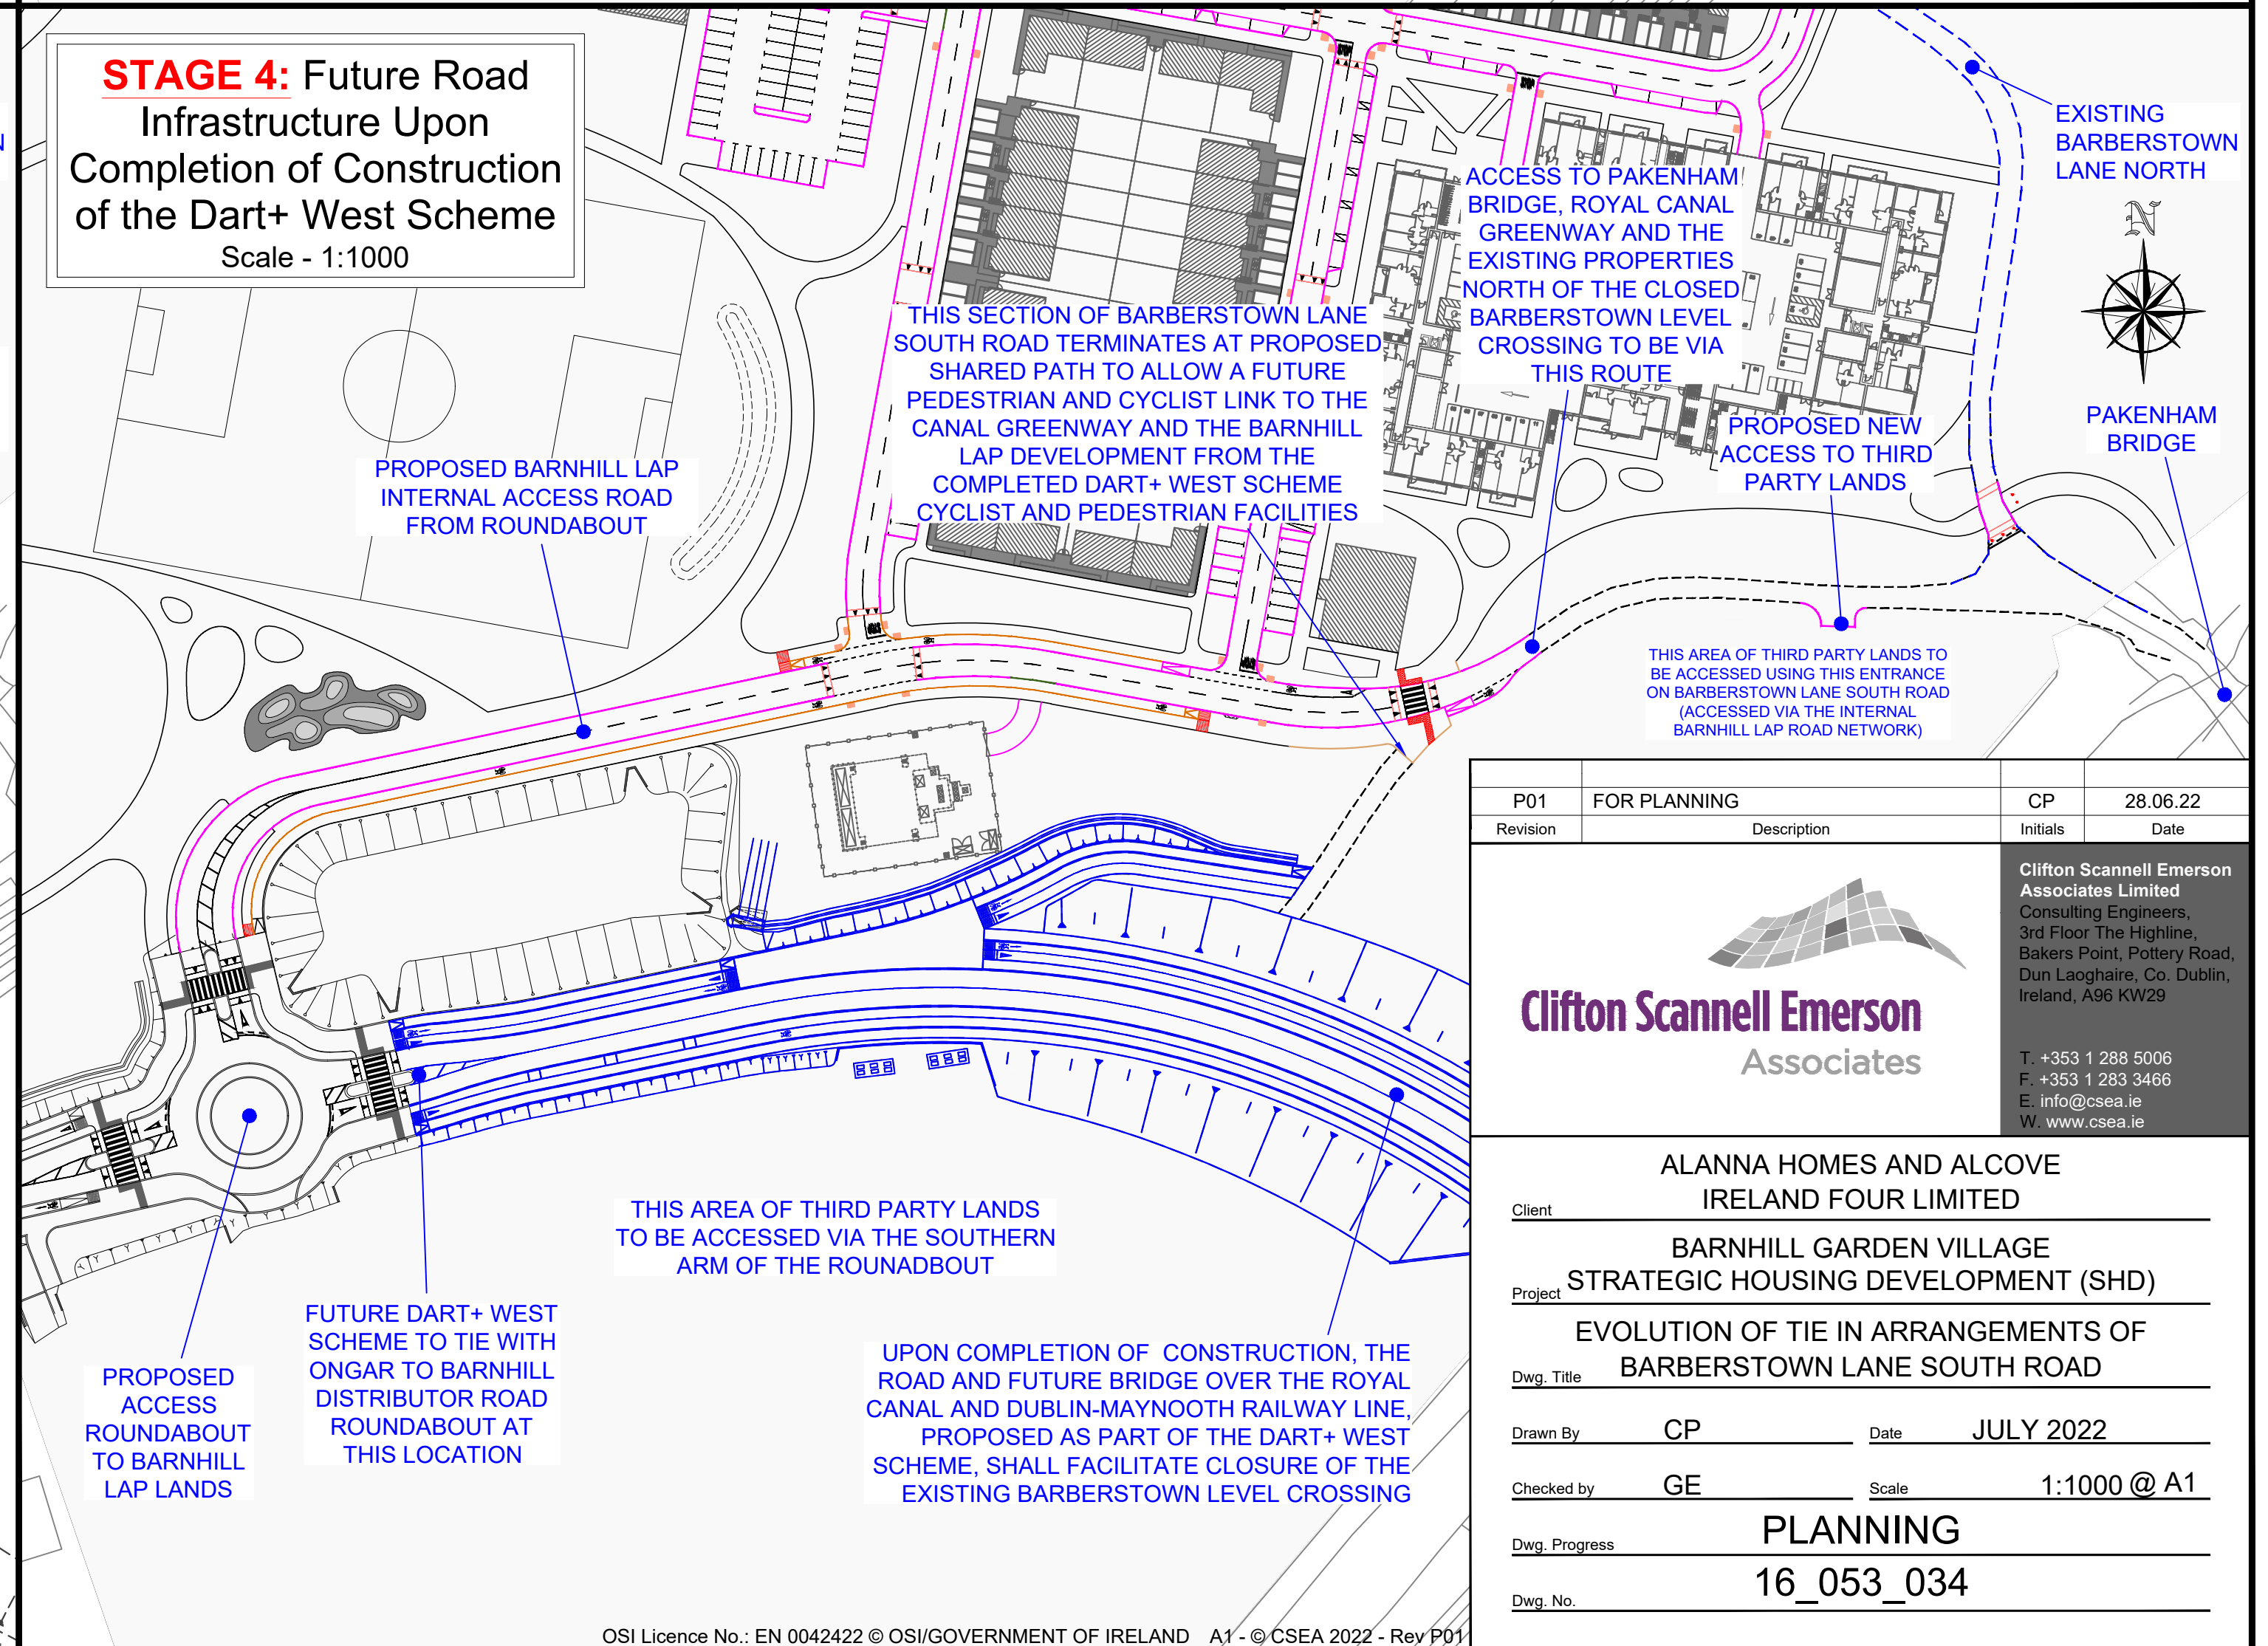

P01	FOR PLANNING	CP	28.06.22
Revision	Description	Initials	Date
 Clifton Scannell Emerson Associates			
ALANNA HOMES AND ALCOVE IRELAND FOUR LIMITED			
BARNHILL GARDEN VILLAGE STRATEGIC HOUSING DEVELOPMENT (SHD)			
EVOLUTION OF TIE IN ARRANGEMENTS OF BARBERSTOWN LANE SOUTH ROAD			
Drawn By	CP	Date	JULY 2022
Checked by	GE	Scale	1:1000 @ A1
Dwg. Progress	PLANNING		
Dwg. No.	16_053_034		