



FSMH 1-0 TO FSMH 1-28 - PROFILE  
SCALE: H 1:250, V 1:100

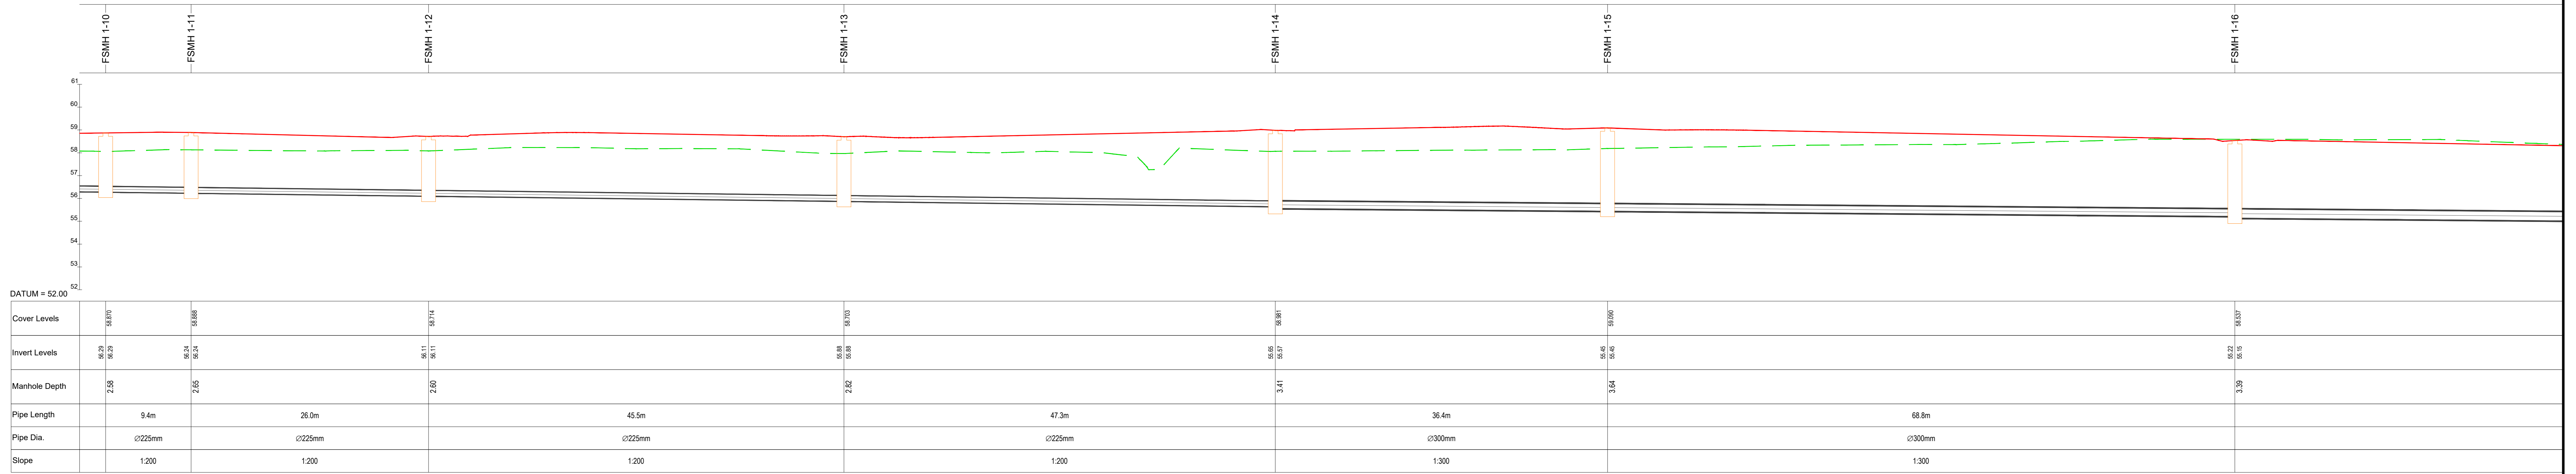

FSMH 1-0 TO FSMH 1-28 - PROFILE (CONTINUED)  
SCALE: H 1:250, V 1:100

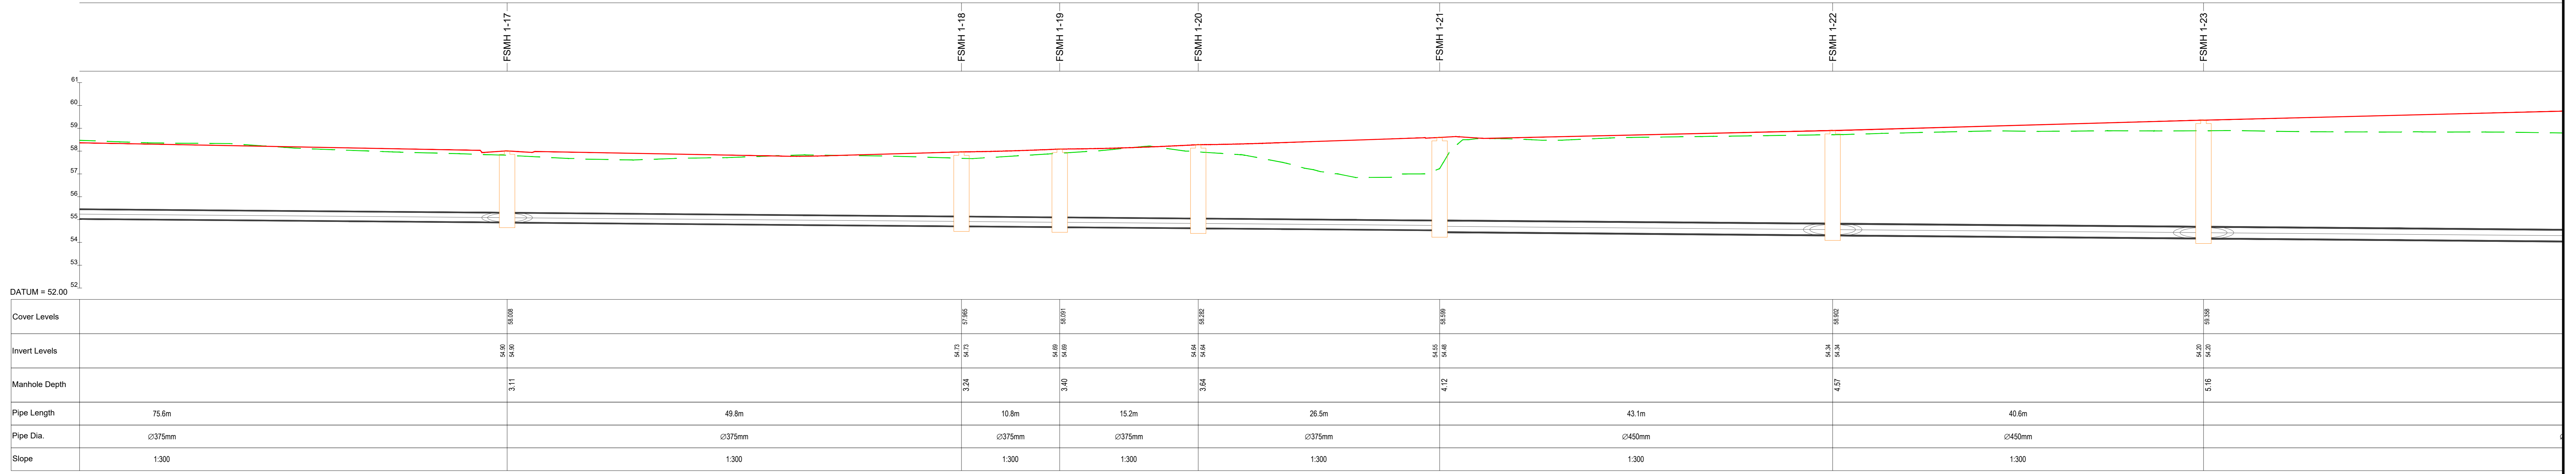

FSMH 1-0 TO FSMH 1-28 - PROFILE (CONTINUED)  
SCALE: H 1:250, V 1:100



LEGEND:  
EXISTING GROUND PROFILE  
PROPOSED GROUND PROFILE

DRAWING REFERENCES:  
REFER TO DRAWING 16\_153\_036 FOR PROPOSED FOUL SEWER LAYOUT, FOUL PUMPING LOCATION AND INDICATIVE RISING MAIN.

16\_053\_038 - BARNHILL GARDEN VILLAGE SHD - PROPOSED FOUL SEWER NETWORK LONGSECTIONS - SHEET 1 OF 8  
SCALE - AS INDICATED @ A0