




FSMH 1-0 TO FSMH 1-28 - PROFILE (CONTINUED)
SCALE: H 1:250,V 1:100

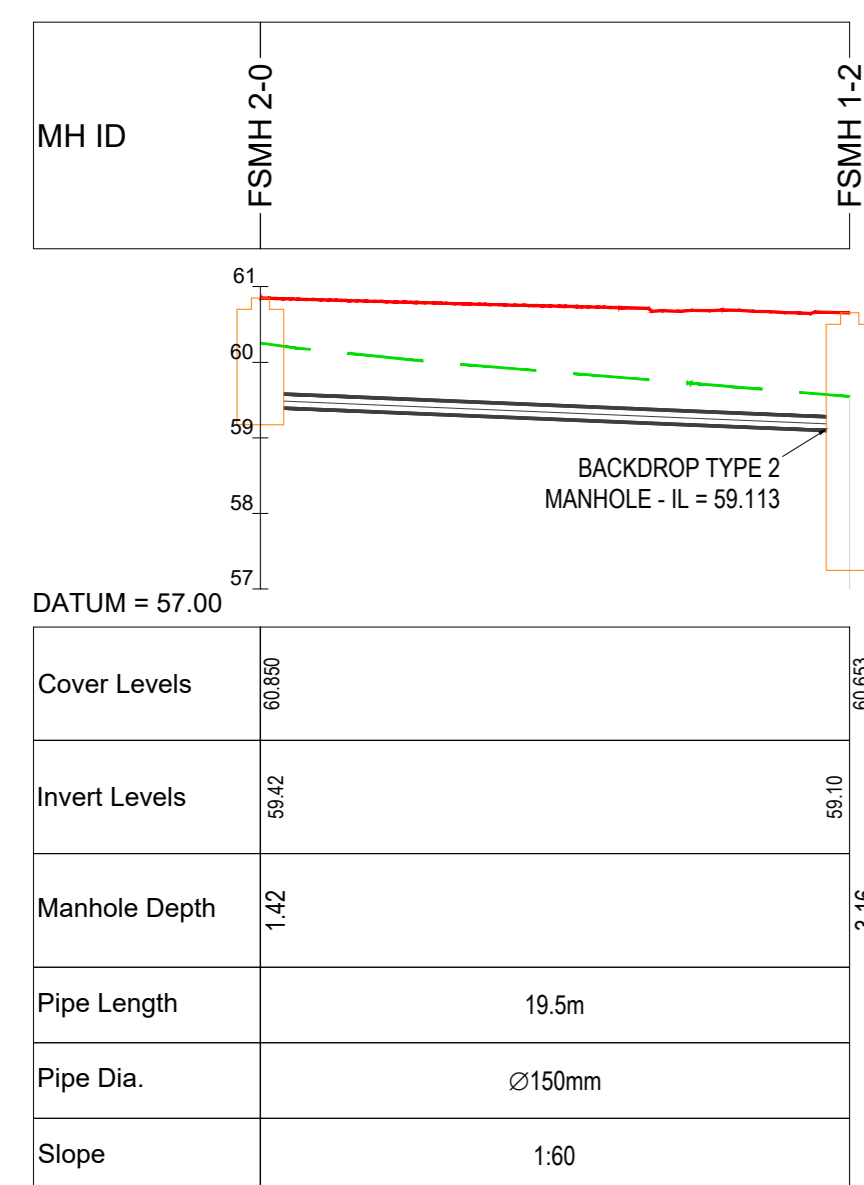


FSMH 2-0 TO FSMH 1-2 - PROFILE
SCALE: H 1:250,V 1:100

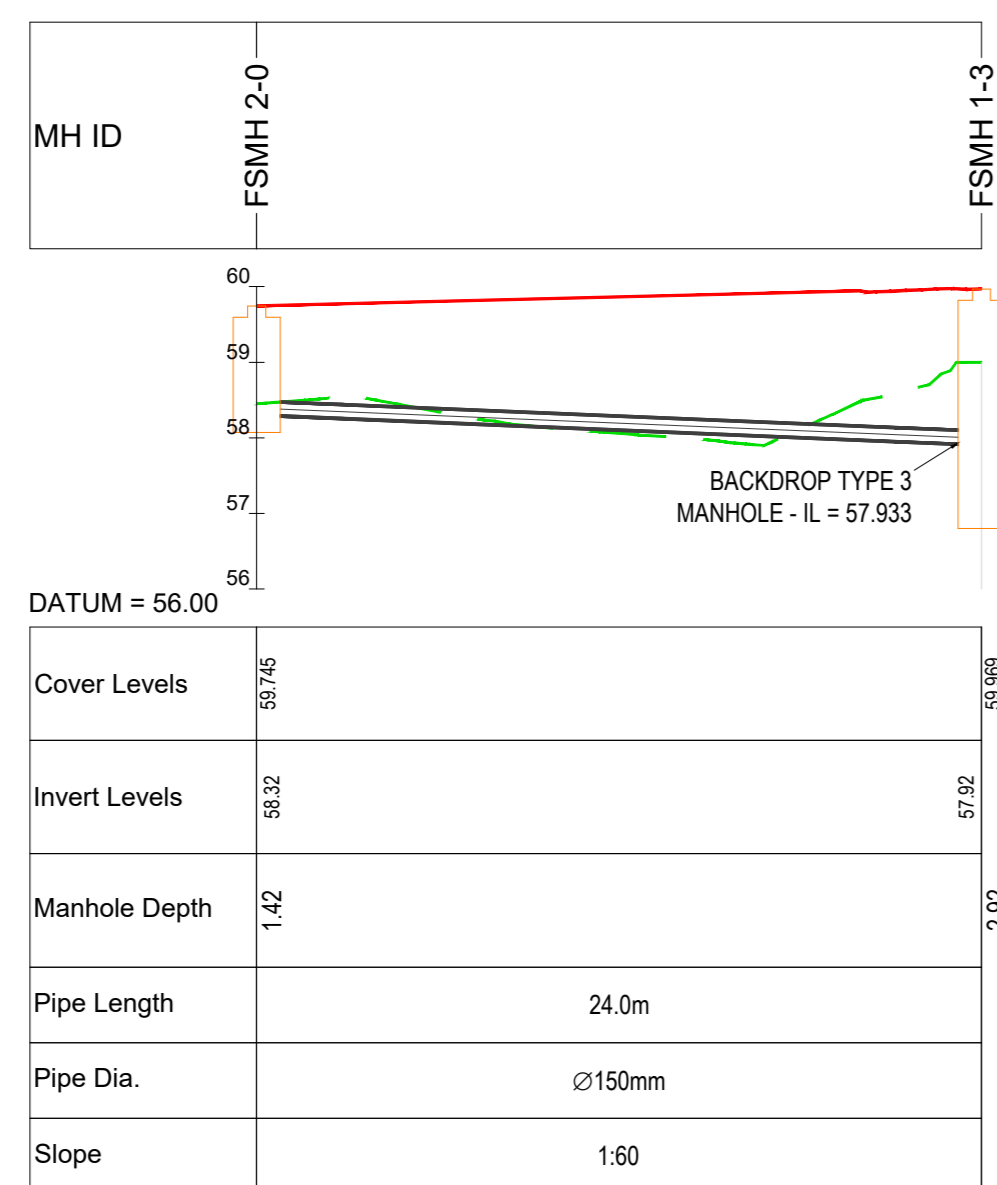


FSMH 3-0 TO FSMH 1-3 - PROFILE
SCALE: H 1:250,V 1:100

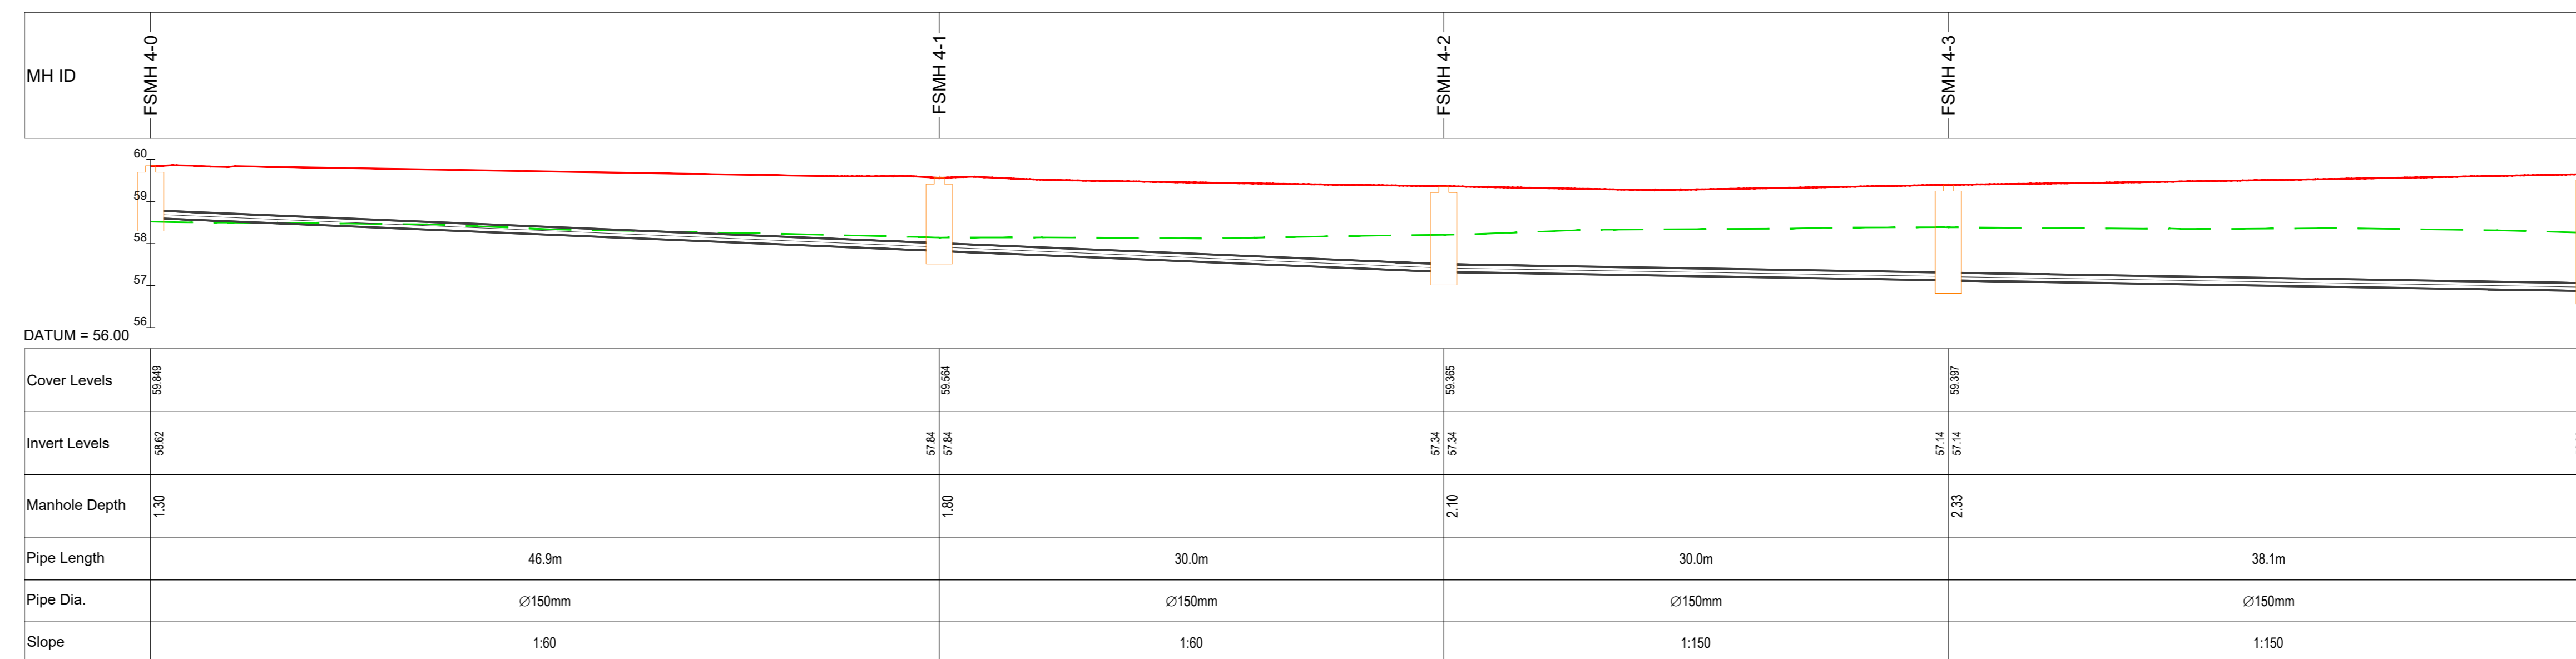

FSMH 4-0 TO FSMH 1-6 - PROFILE
SCALE: H 1:250,V 1:100

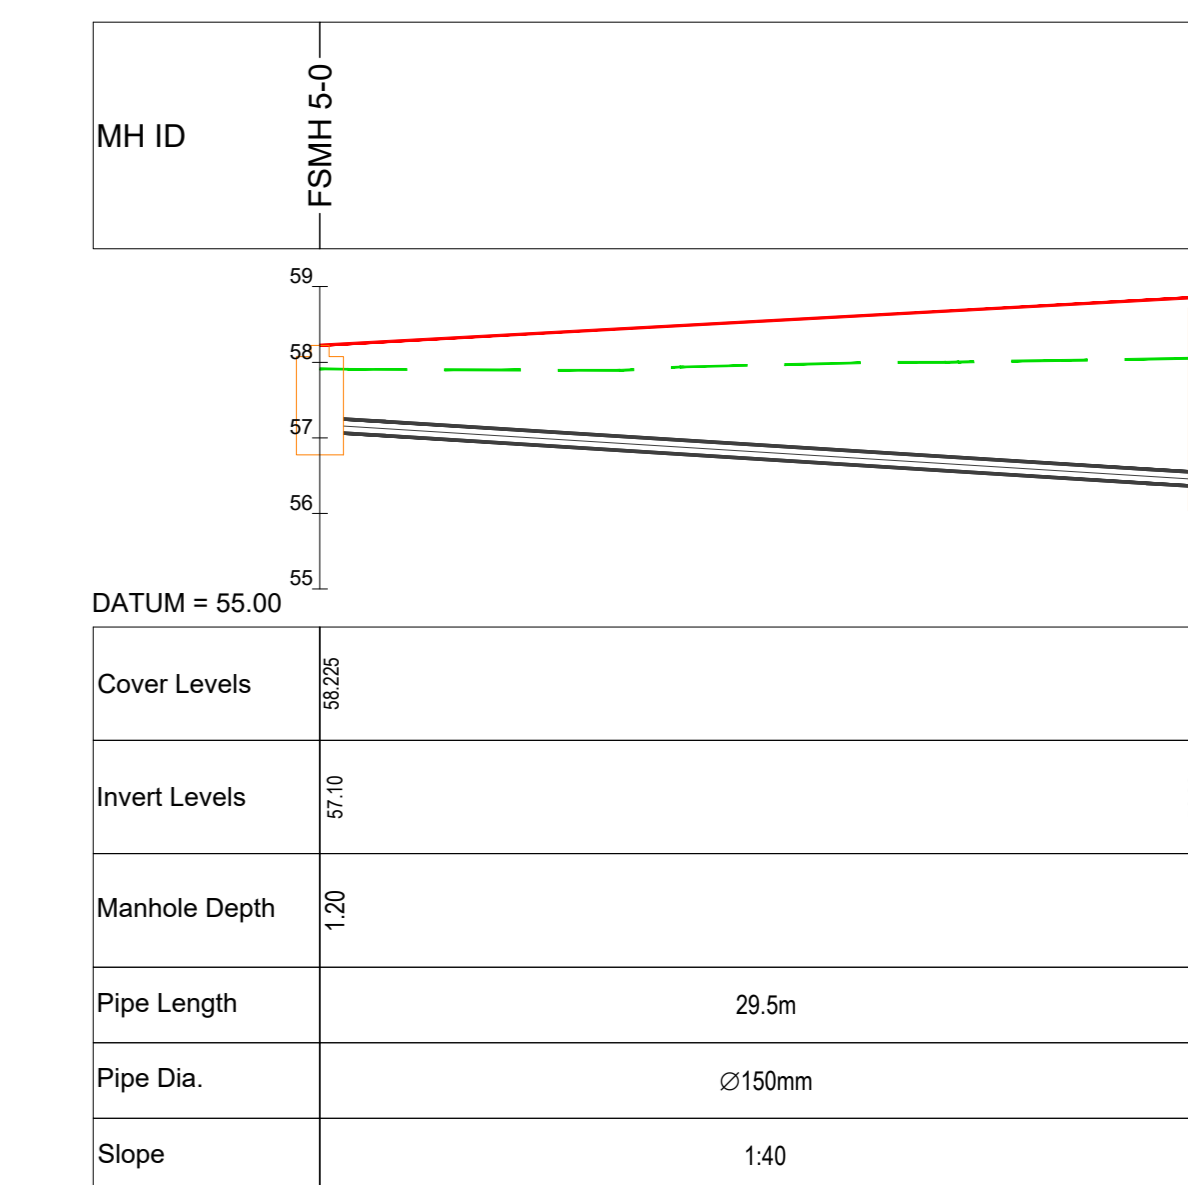

FSMH 5-0 TO FSMH 1-10 - PROFILE
SCALE: H 1:250,V 1:100

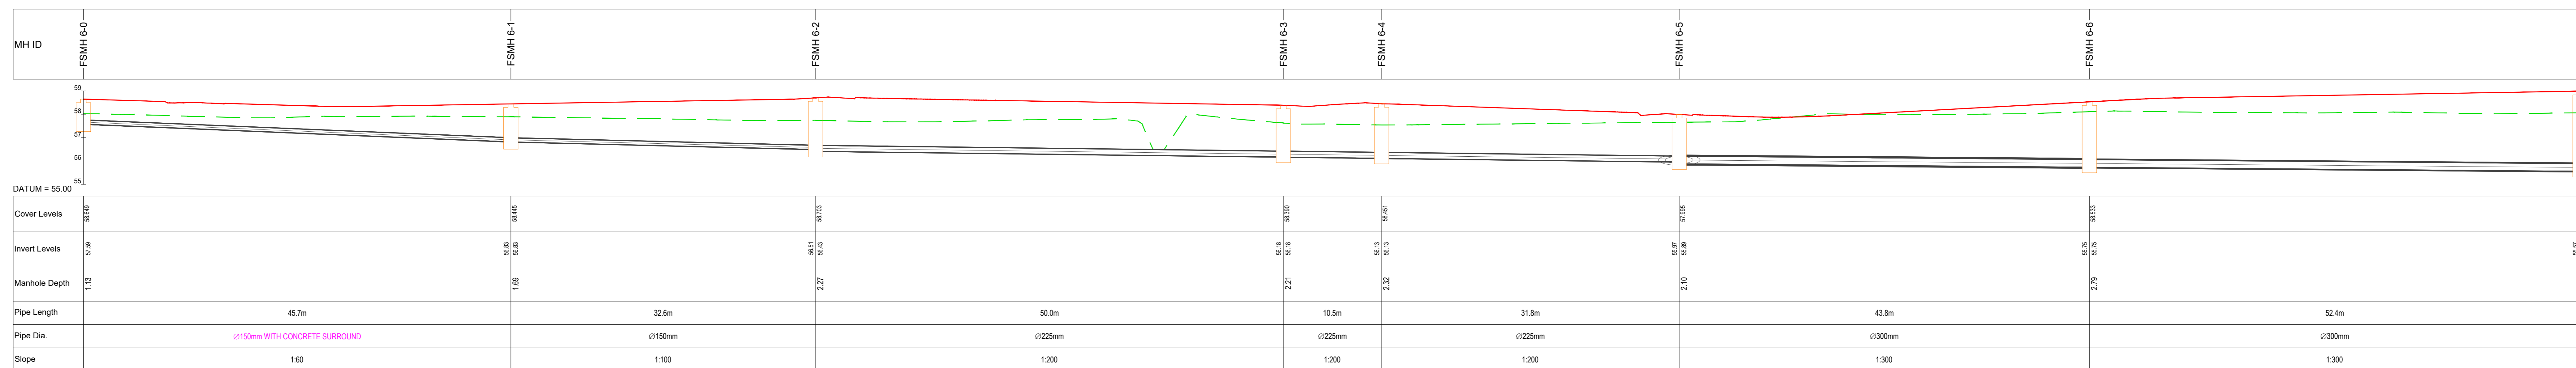

FSMH 6-0 TO FSMH 1-14 - PROFILE
SCALE: H 1:250,V 1:100



LEGEND:
EXISTING GROUND PROFILE
PROPOSED GROUND PROFILE

DRAWING REFERENCES:
REFER TO DRAWING 16_153_036 FOR PROPOSED FOUL SEWER LAYOUT, FOUL PUMPING LOCATION AND INDICATIVE RISING MAIN.

16_053_039 - BARNHILL GARDEN VILLAGE SHD - PROPOSED FOUL SEWER NETWORK LONGSECTIONS - SHEET 2 OF 8
SCALE - AS INDICATED @ A0