




FSMH 13-0 TO FSMH 1-15 - PROFILE  
SCALE: H 1:250, V 1:100

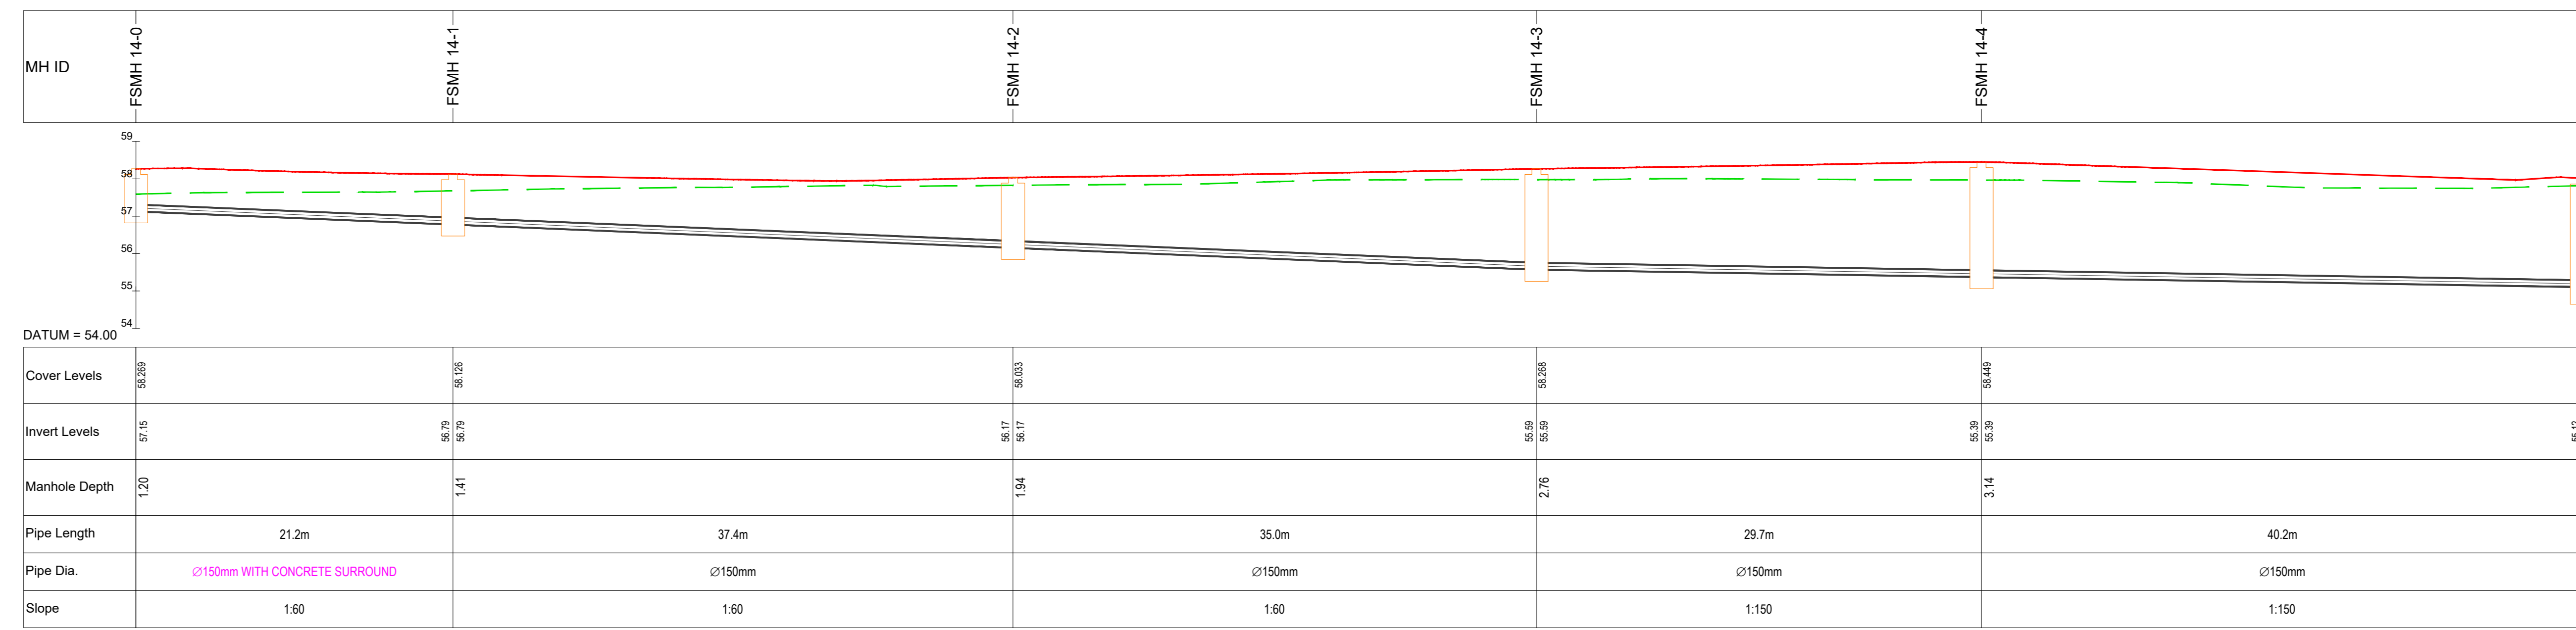


FSMH 14-0 TO FSMH 1-17 - PROFILE  
SCALE: H 1:250, V 1:100

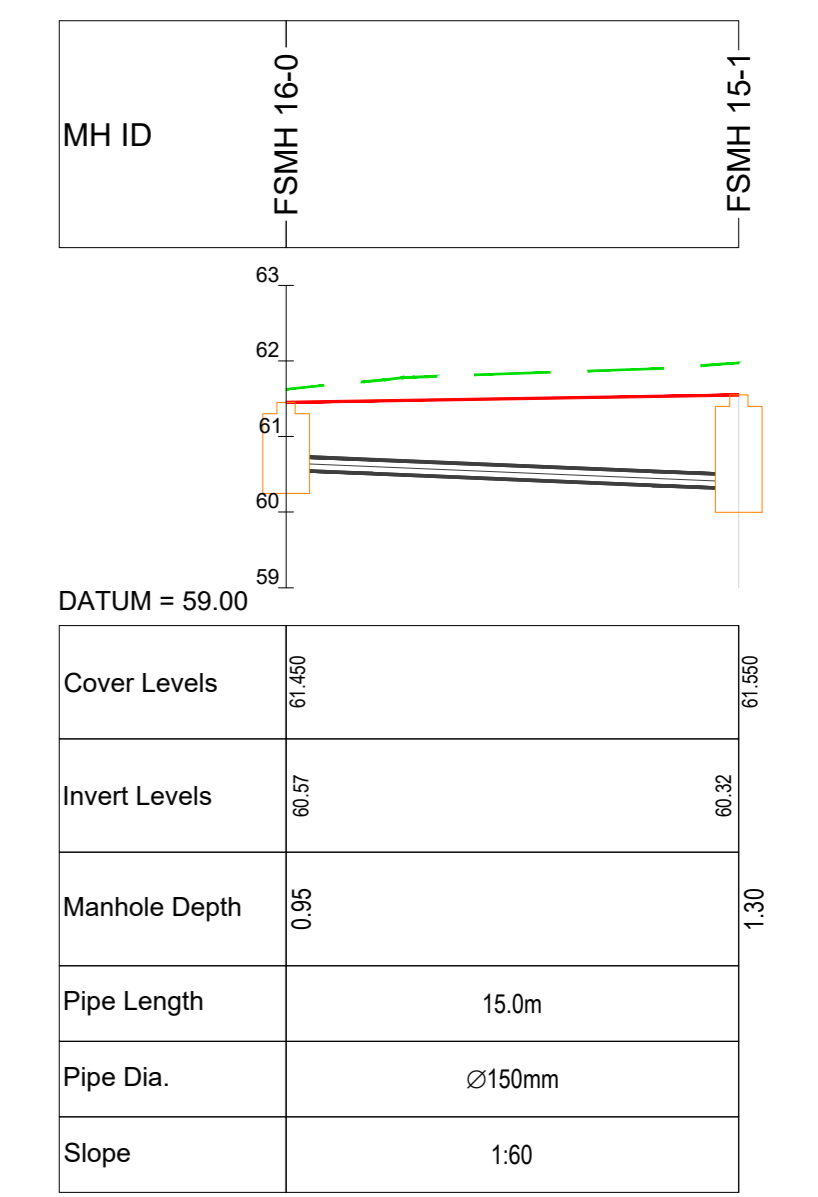


FSMH 16-0 TO FSMH 15-1 - PROFILE  
SCALE: H 1:250, V 1:100

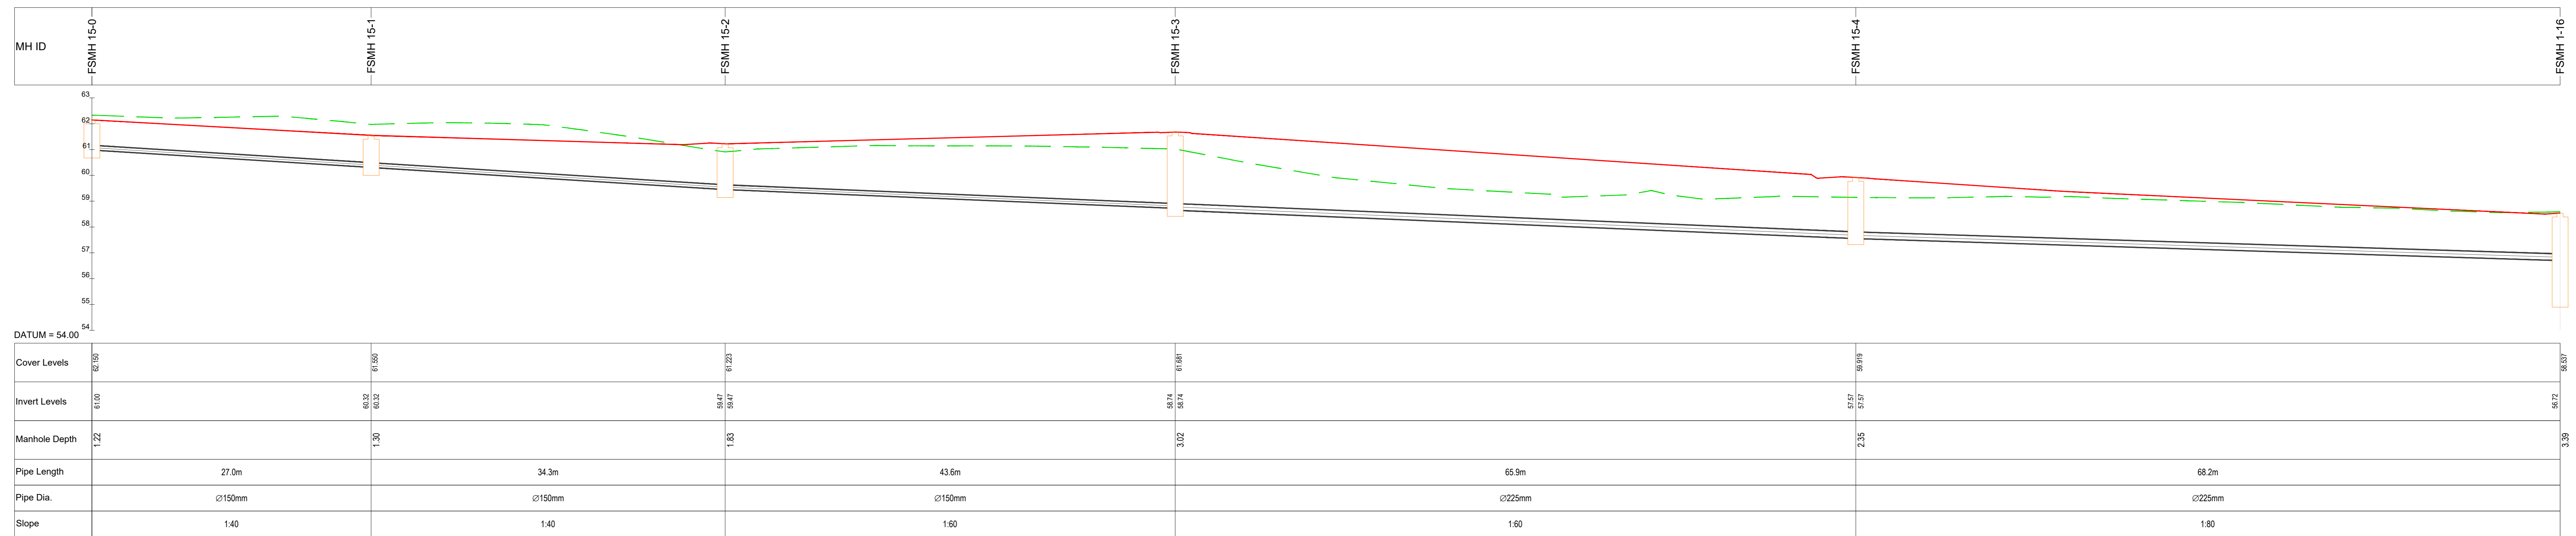


FSMH 15-0 TO FSMH 1-16 - PROFILE  
SCALE: H 1:250, V 1:100

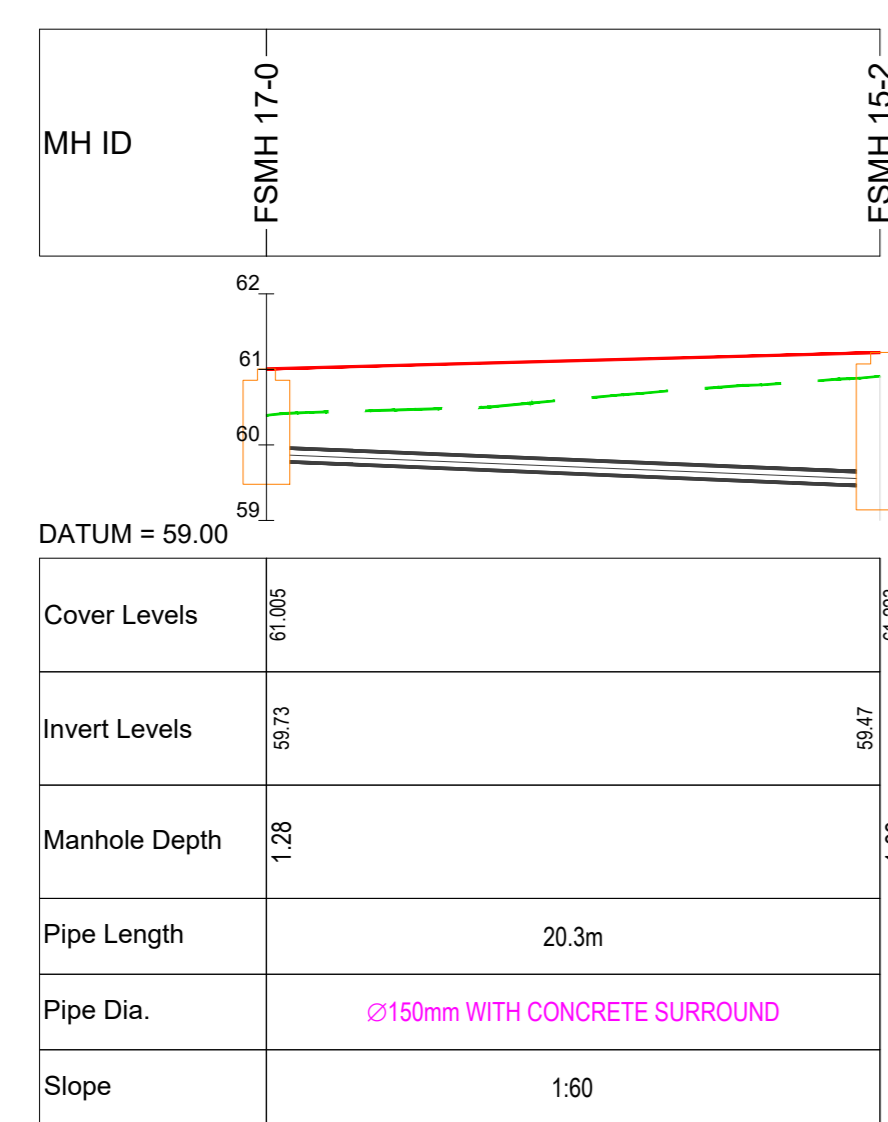

FSMH 17-0 TO FSMH 15-2 - PROFILE  
SCALE: H 1:250, V 1:100

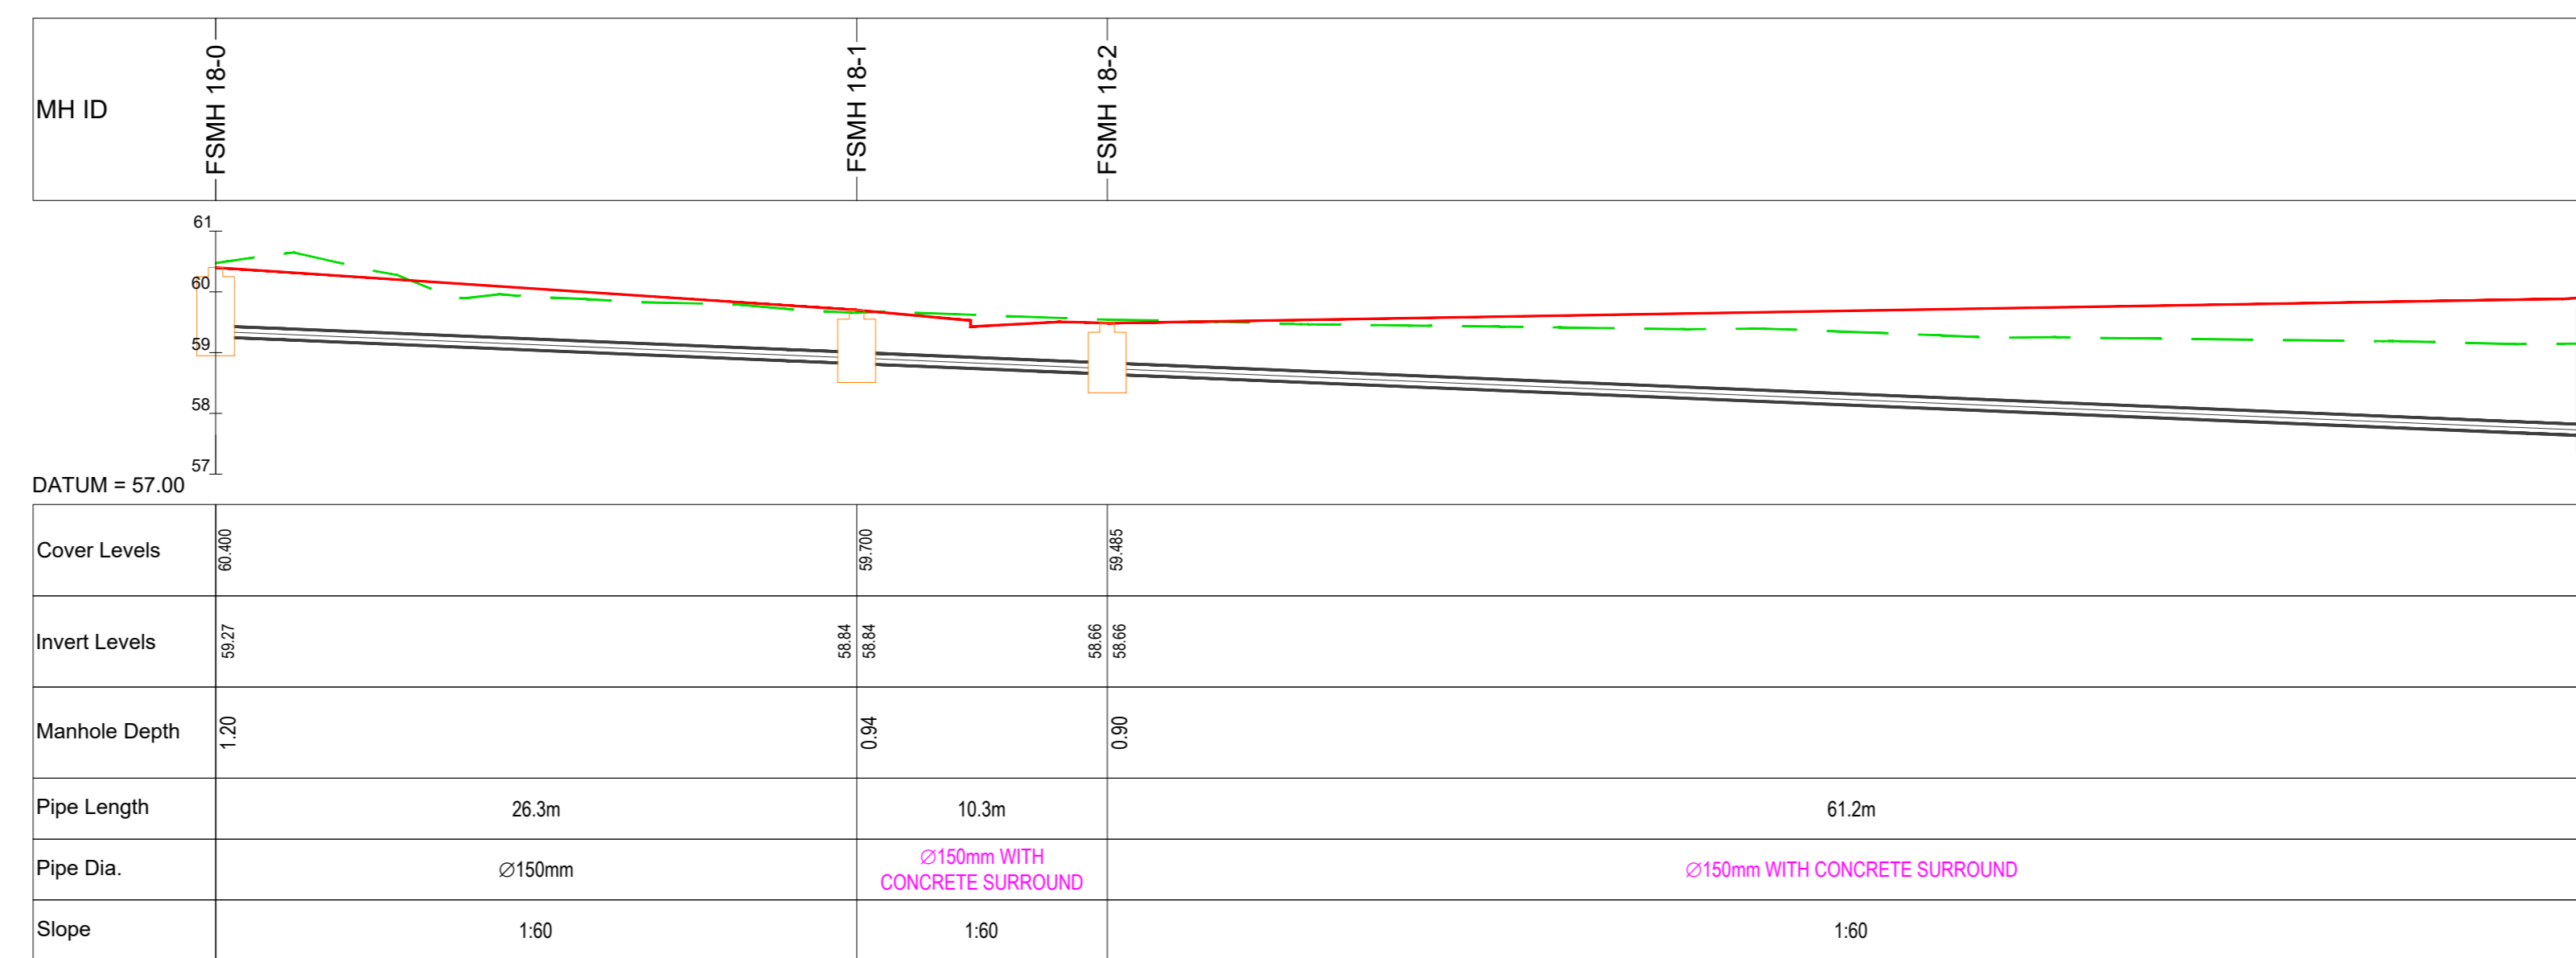

FSMH 18-0 TO FSMH 15-4 - PROFILE  
SCALE: H 1:250, V 1:100

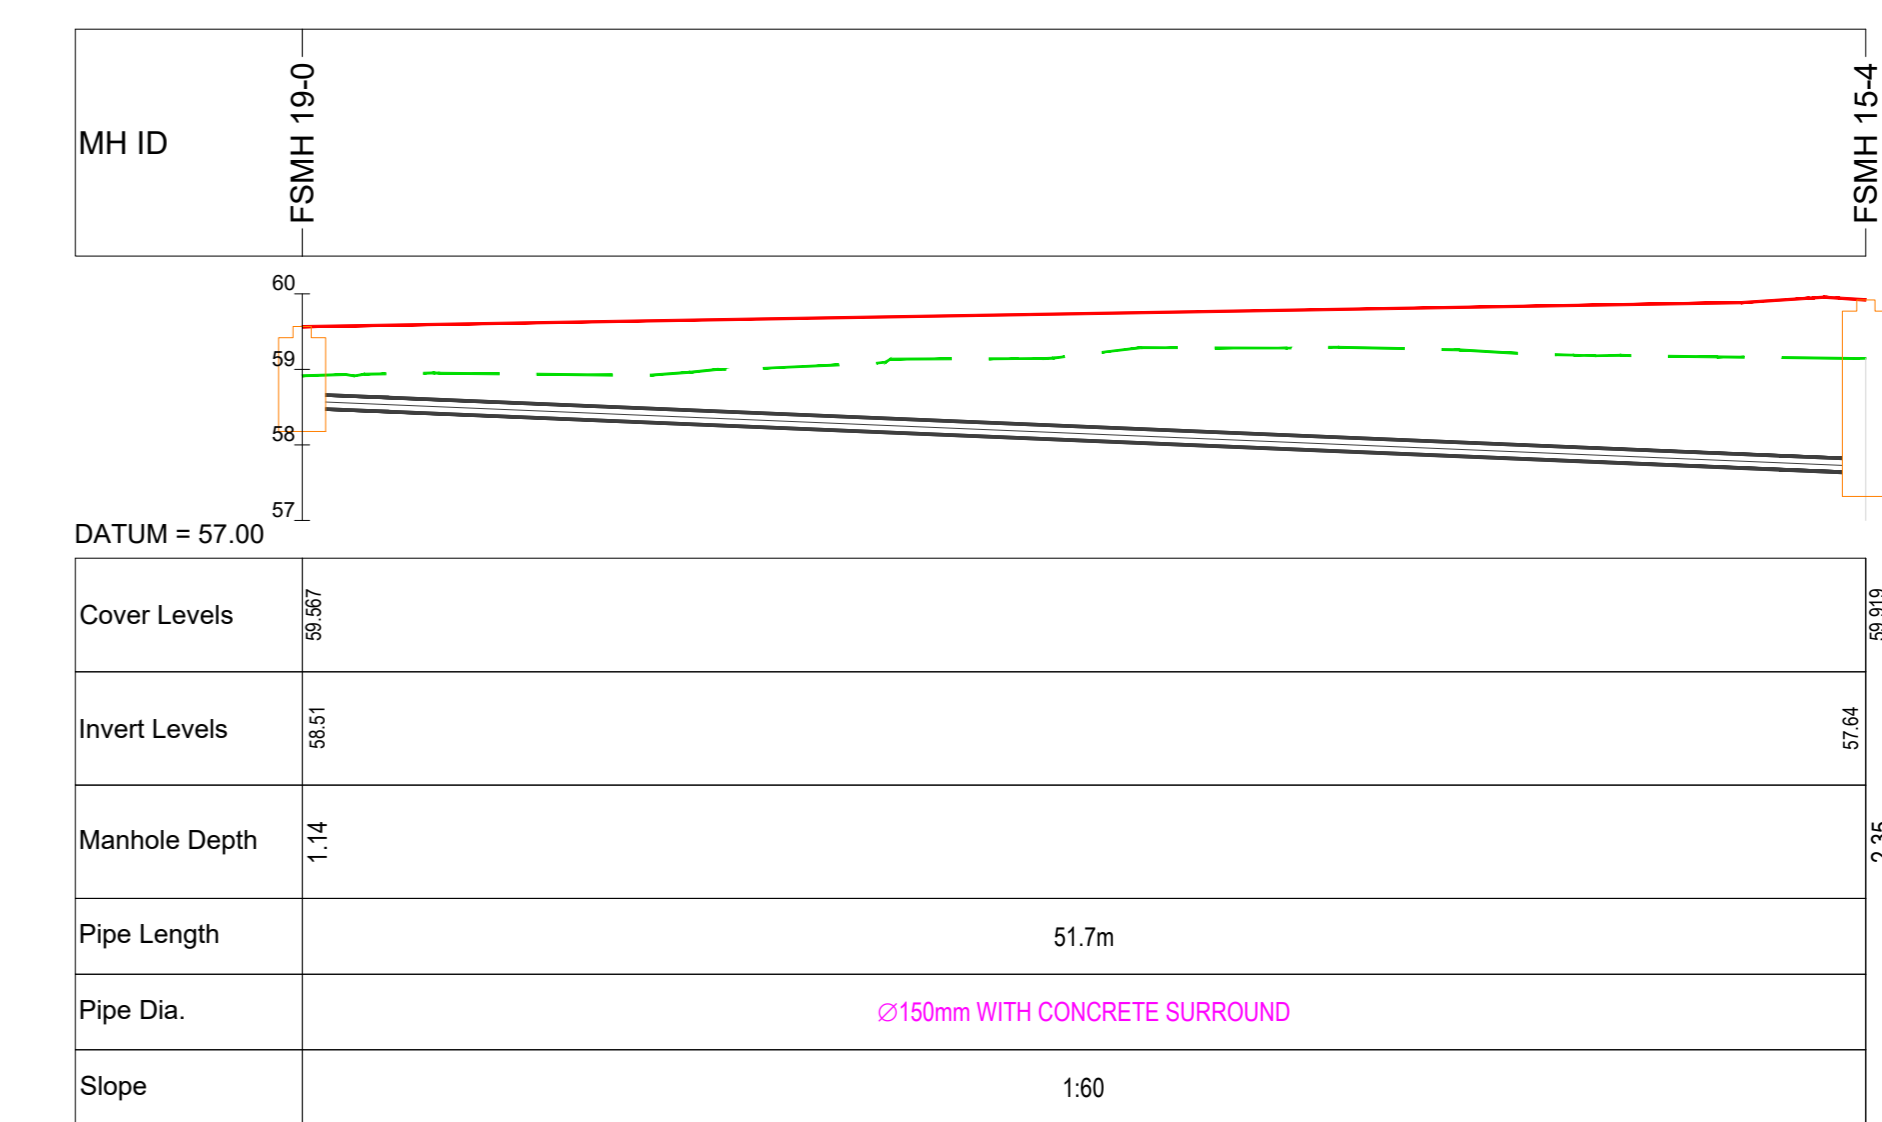

FSMH 19-0 TO FSMH 15-4 - PROFILE  
SCALE: H 1:250, V 1:100



LEGEND:  
EXISTING GROUND PROFILE  
PROPOSED GROUND PROFILE

DRAWING REFERENCES:  
REFER TO DRAWING 16\_153\_036 FOR PROPOSED FOUL SEWER LAYOUT, FOUL PUMPING LOCATION AND INDICATIVE RISING MAIN.

16\_053\_041 - BARNHILL GARDEN VILLAGE SHD - PROPOSED FOUL SEWER NETWORK LONG SECTIONS - SHEET 4 OF 8  
SCALE - AS INDICATED @ A0