



LEGEND:  
 EXISTING GROUND PROFILE (dashed green line)  
 PROPOSED GROUND PROFILE (solid red line)


DRAWING REFERENCES:  
 REFER TO DRAWING 16\_153\_036 FOR PROPOSED FOUL SEWER LAYOUT, FOUL PUMPING LOCATION AND INDICATIVE RISING MAIN.

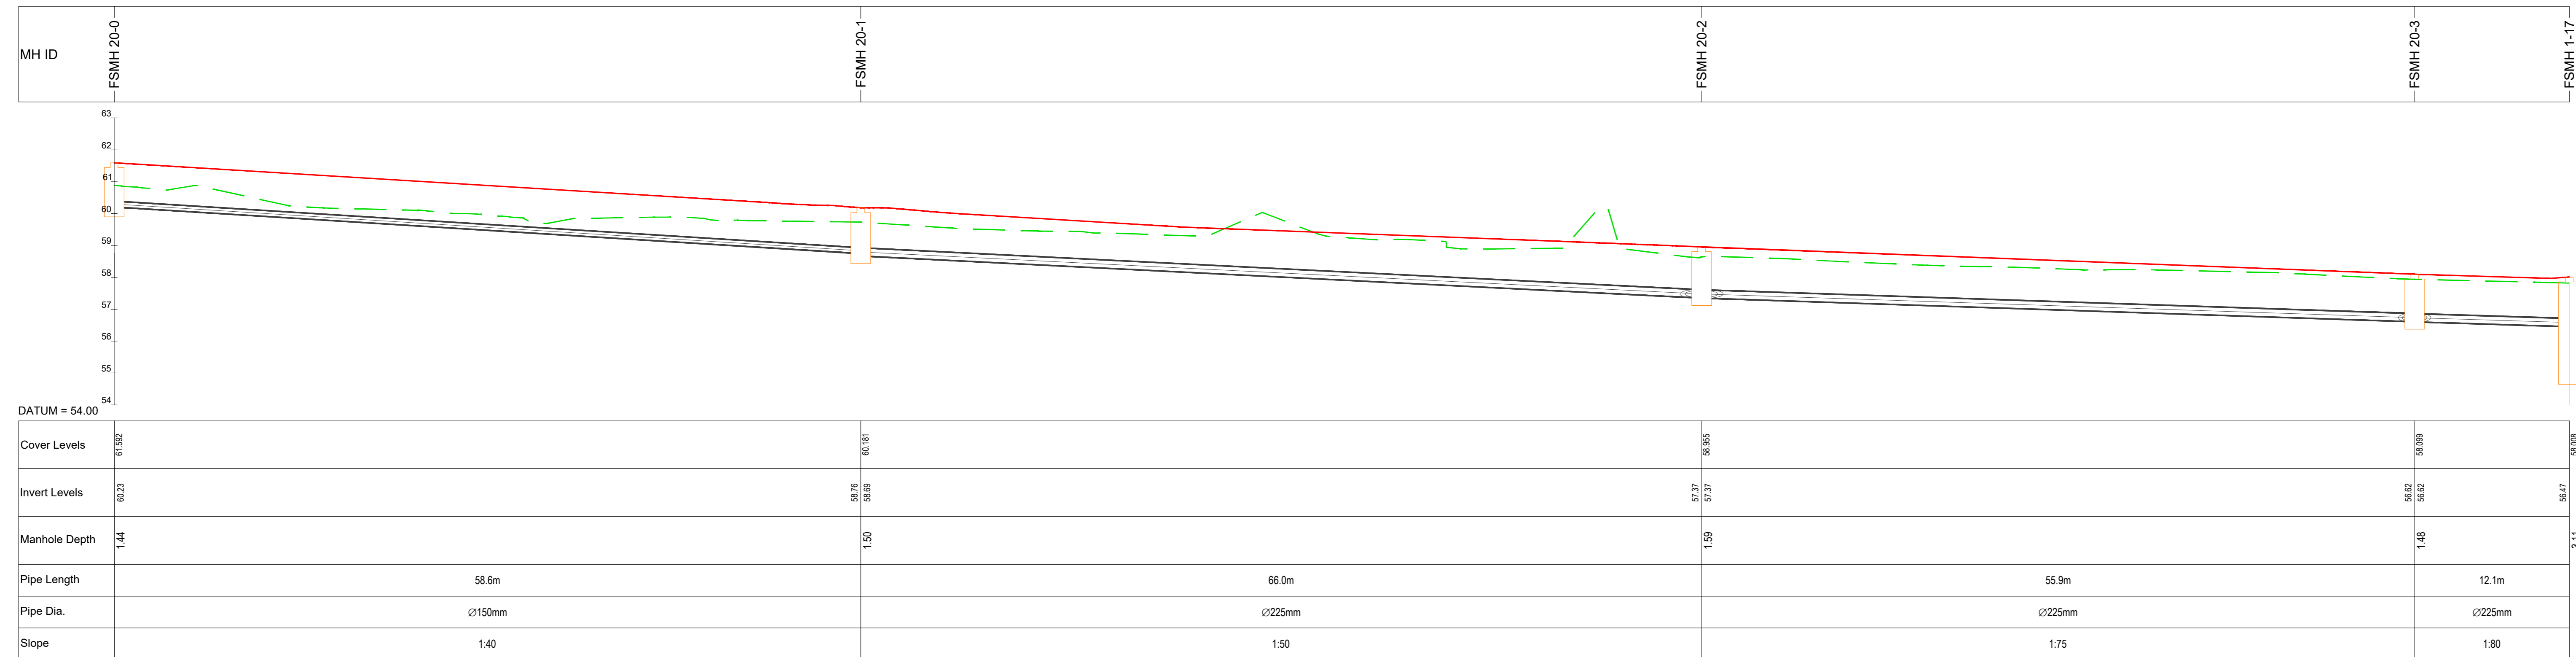


FSMH 20-0 TO FSMH 1-17 - PROFILE  
SCALE: H 1:250, V 1:100

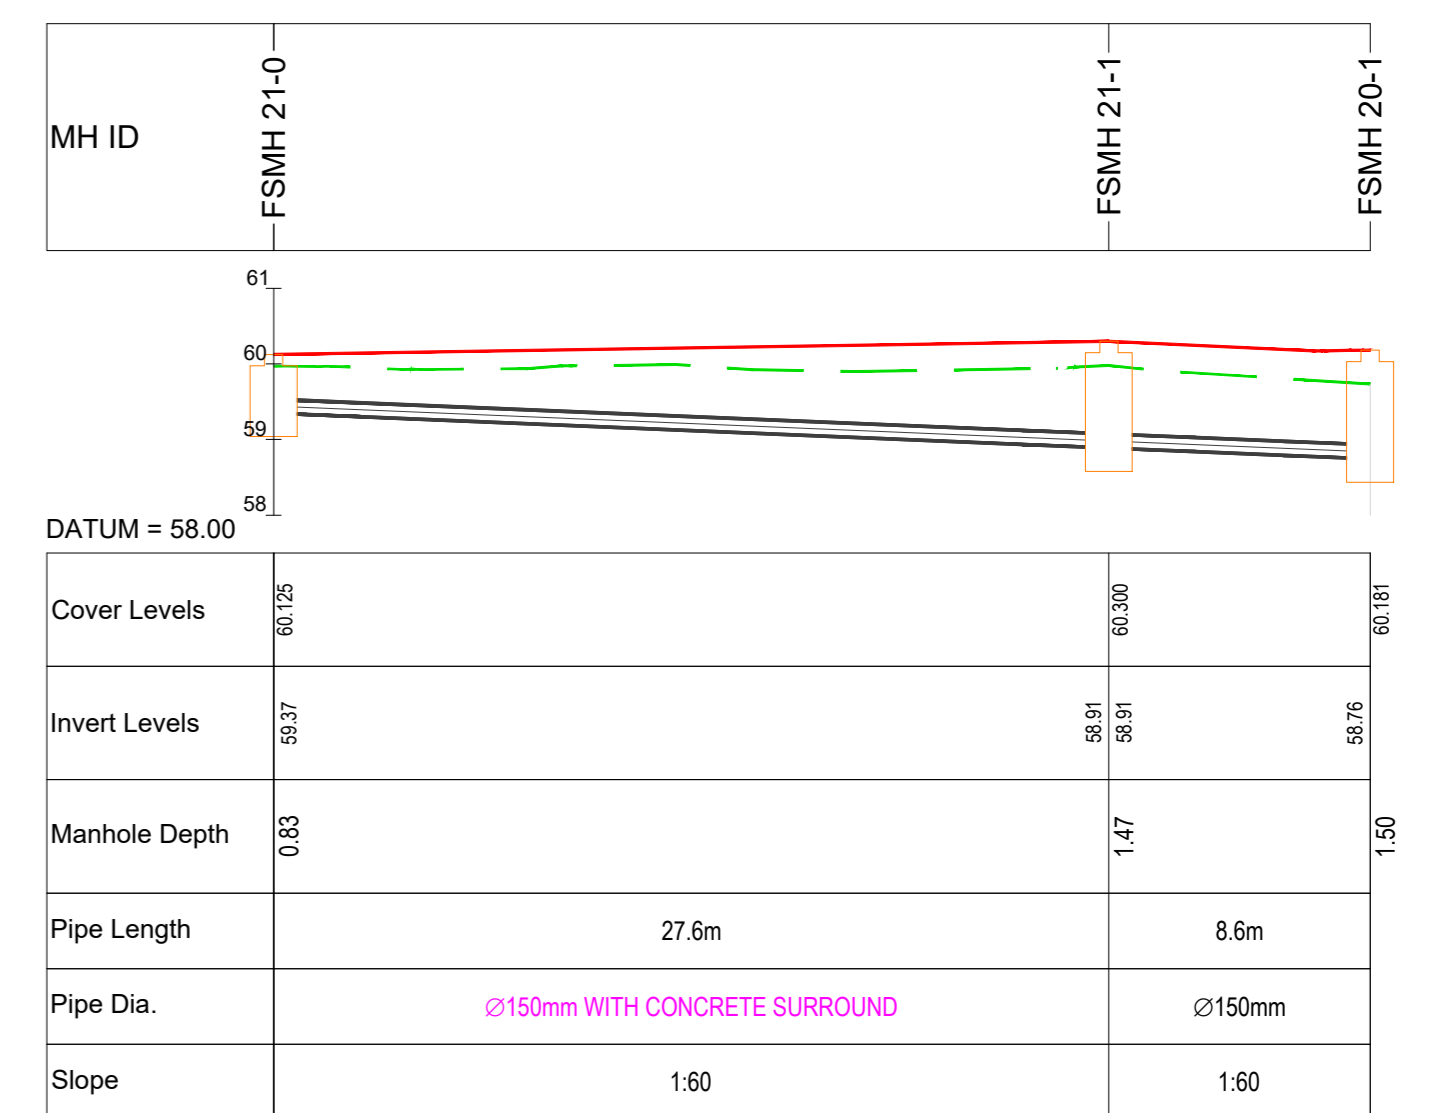


FSMH 21-0 TO FSMH 20-1 - PROFILE  
SCALE: H 1:250, V 1:100

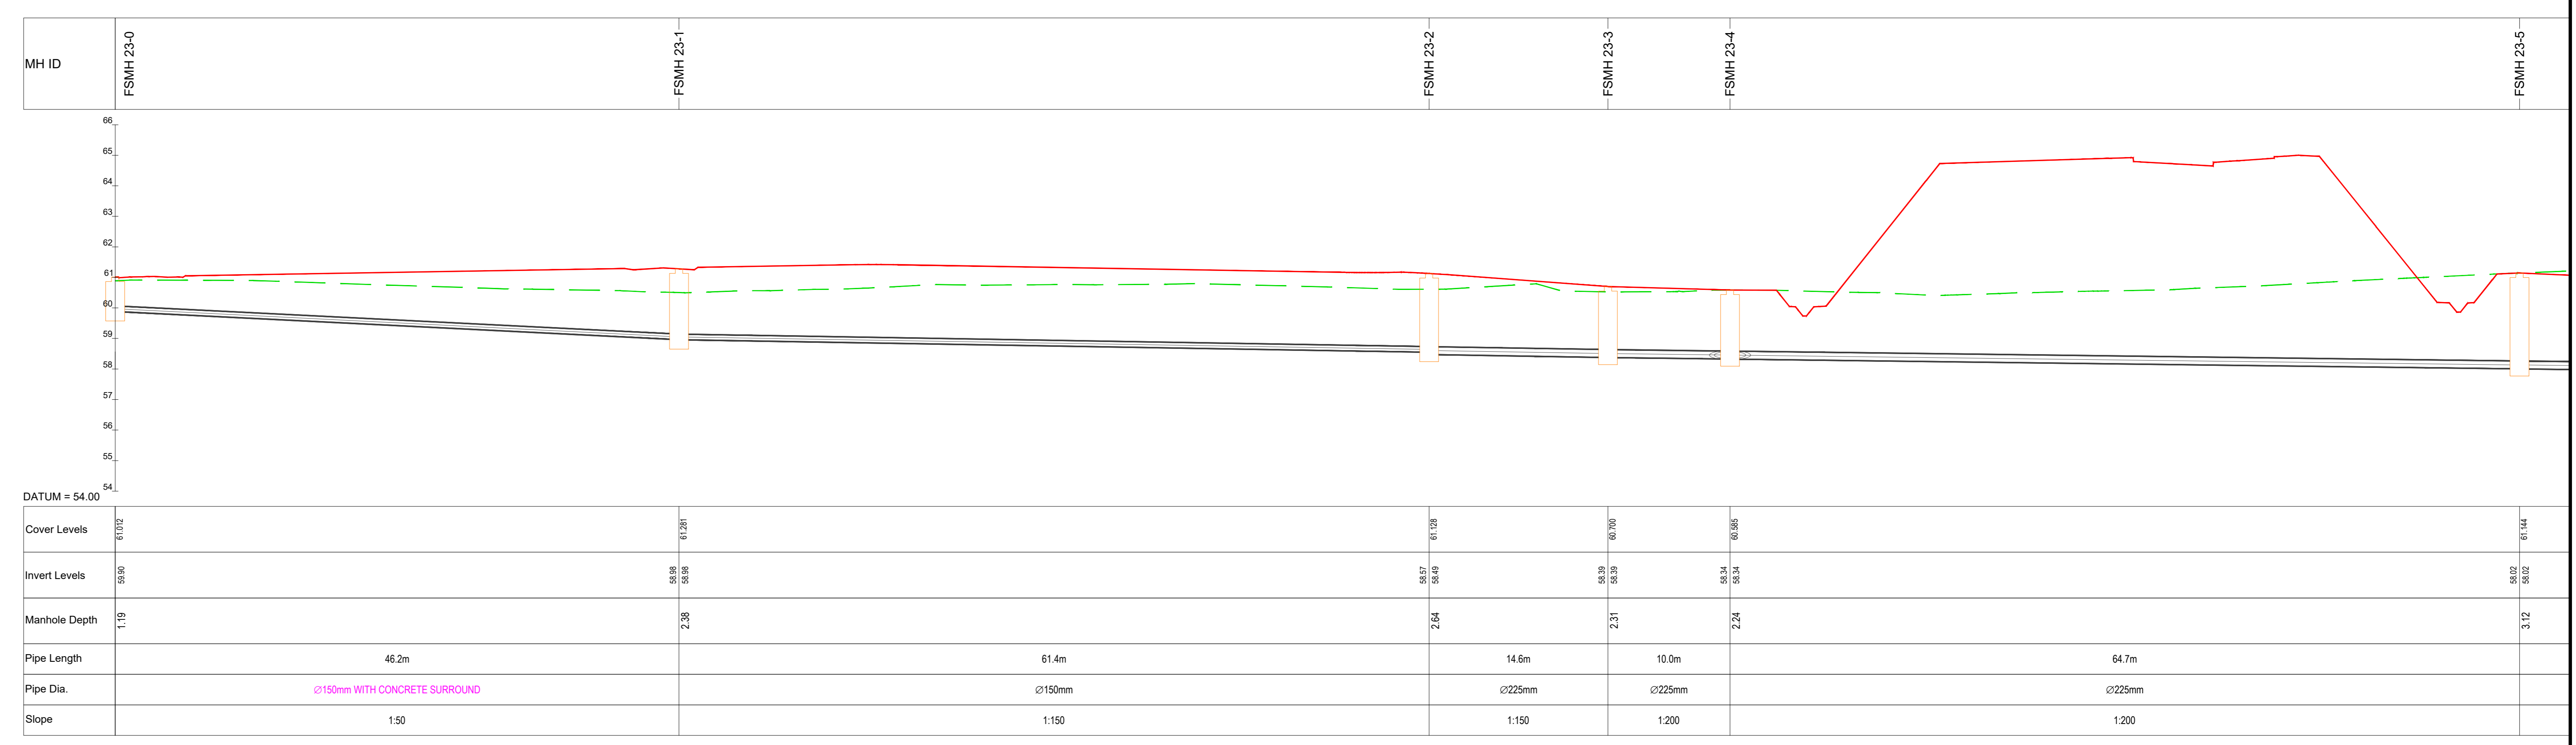

FSMH 23-0 TO FSMH 1-21 - PROFILE  
SCALE: H 1:250, V 1:100

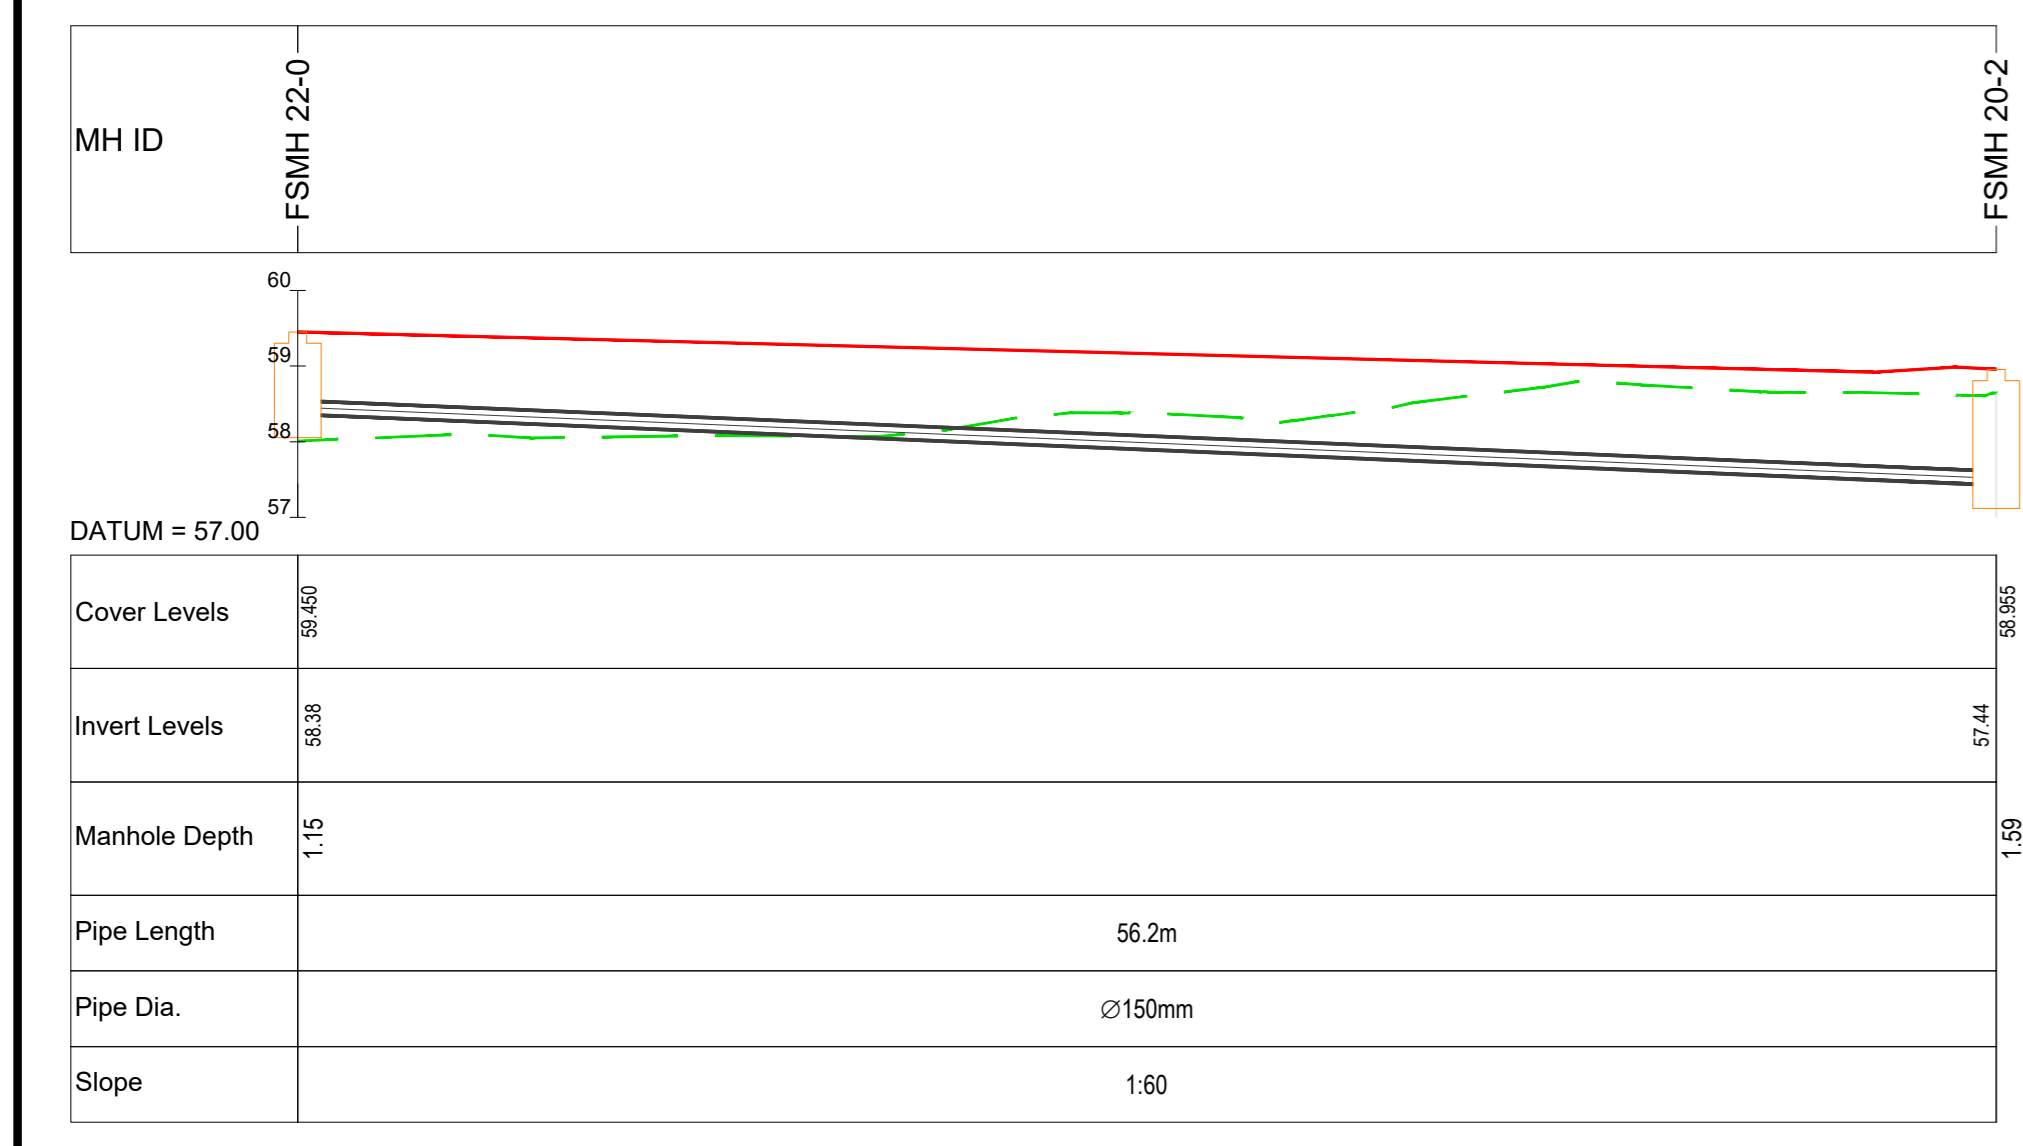

FSMH 22-0 TO FSMH 20-2 - PROFILE  
SCALE: H 1:250, V 1:100

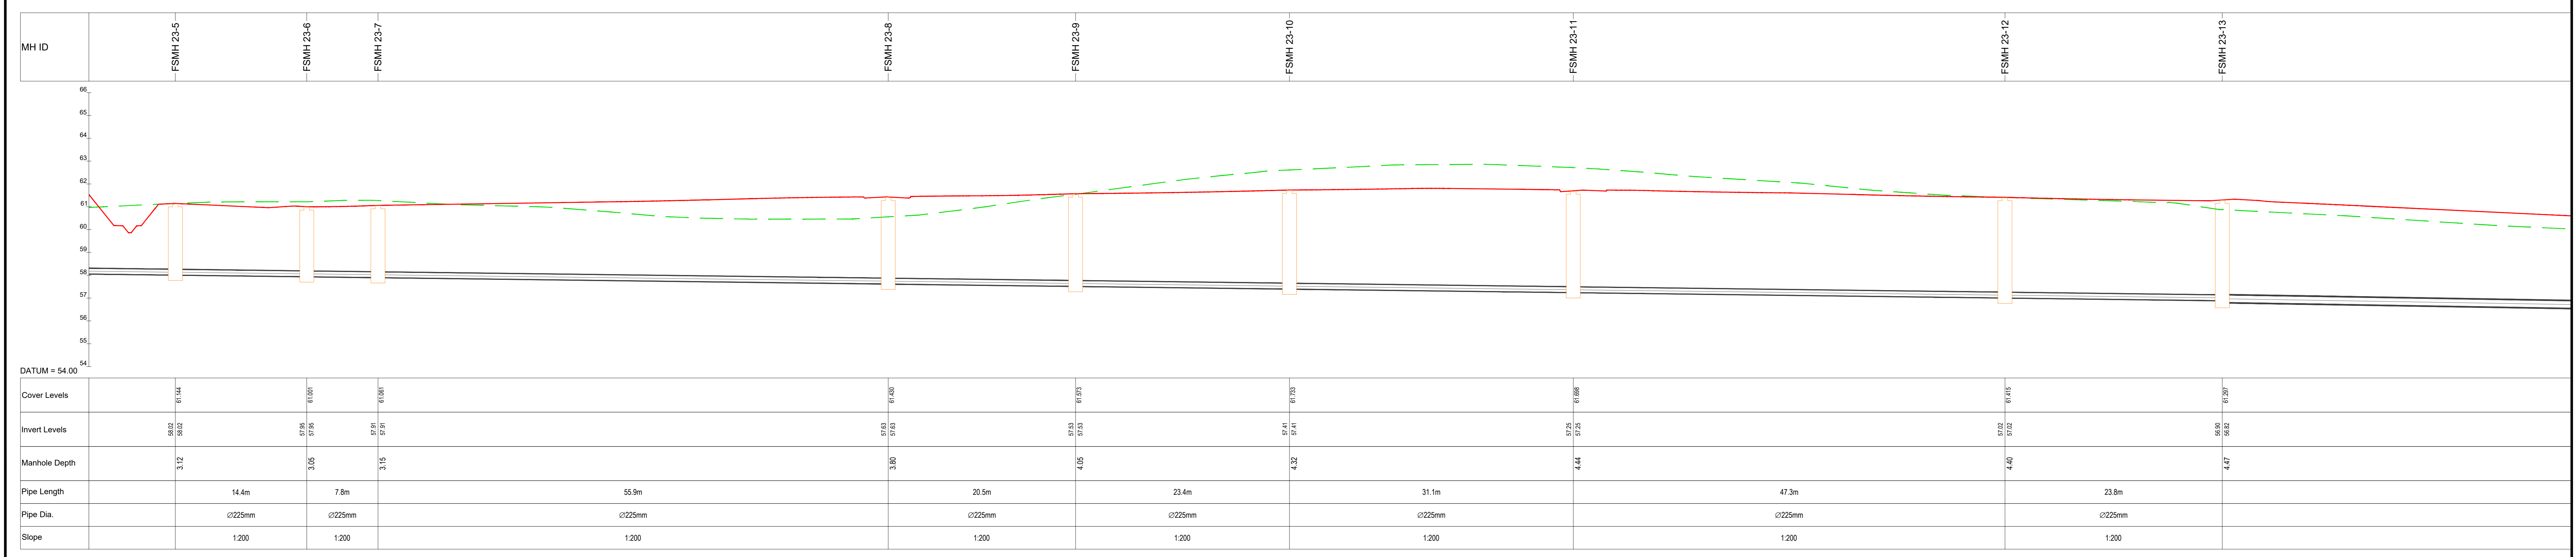

FSMH 23-0 TO FSMH 1-21 - PROFILE (CONTINUED)  
SCALE: H 1:250, V 1:100