



SWMH 6-0 TO SWMH 6-5 - PROFILE
SCALE: H 1:250, V 1:50

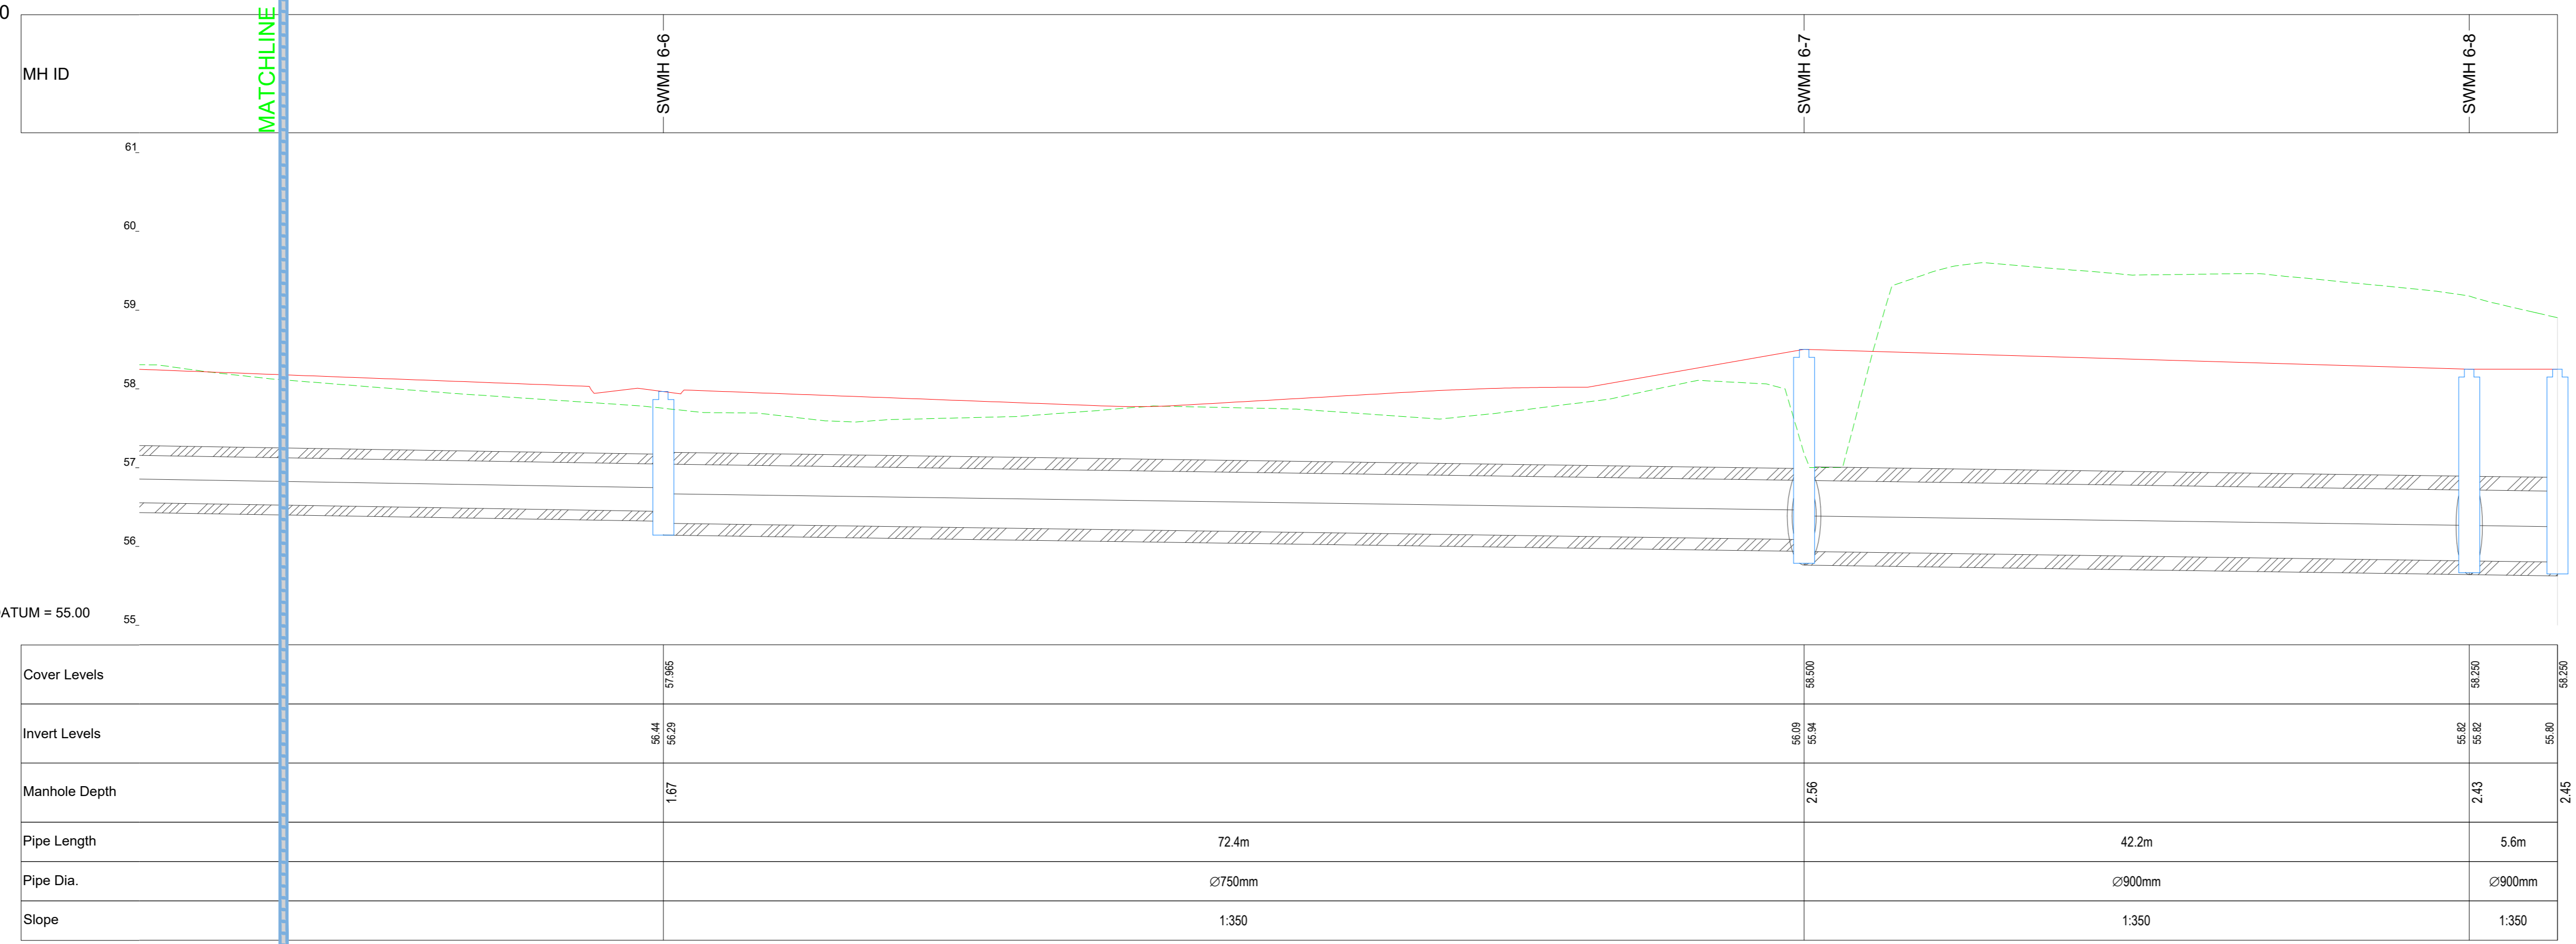


DATUM = 55.00

Pipe Length	72.4m	42.2m	5.6m	2.45
Pipe Dia.	Ø750mm	Ø900mm	Ø900mm	Ø900mm
Slope	1:350	1:350	1:350	1:350

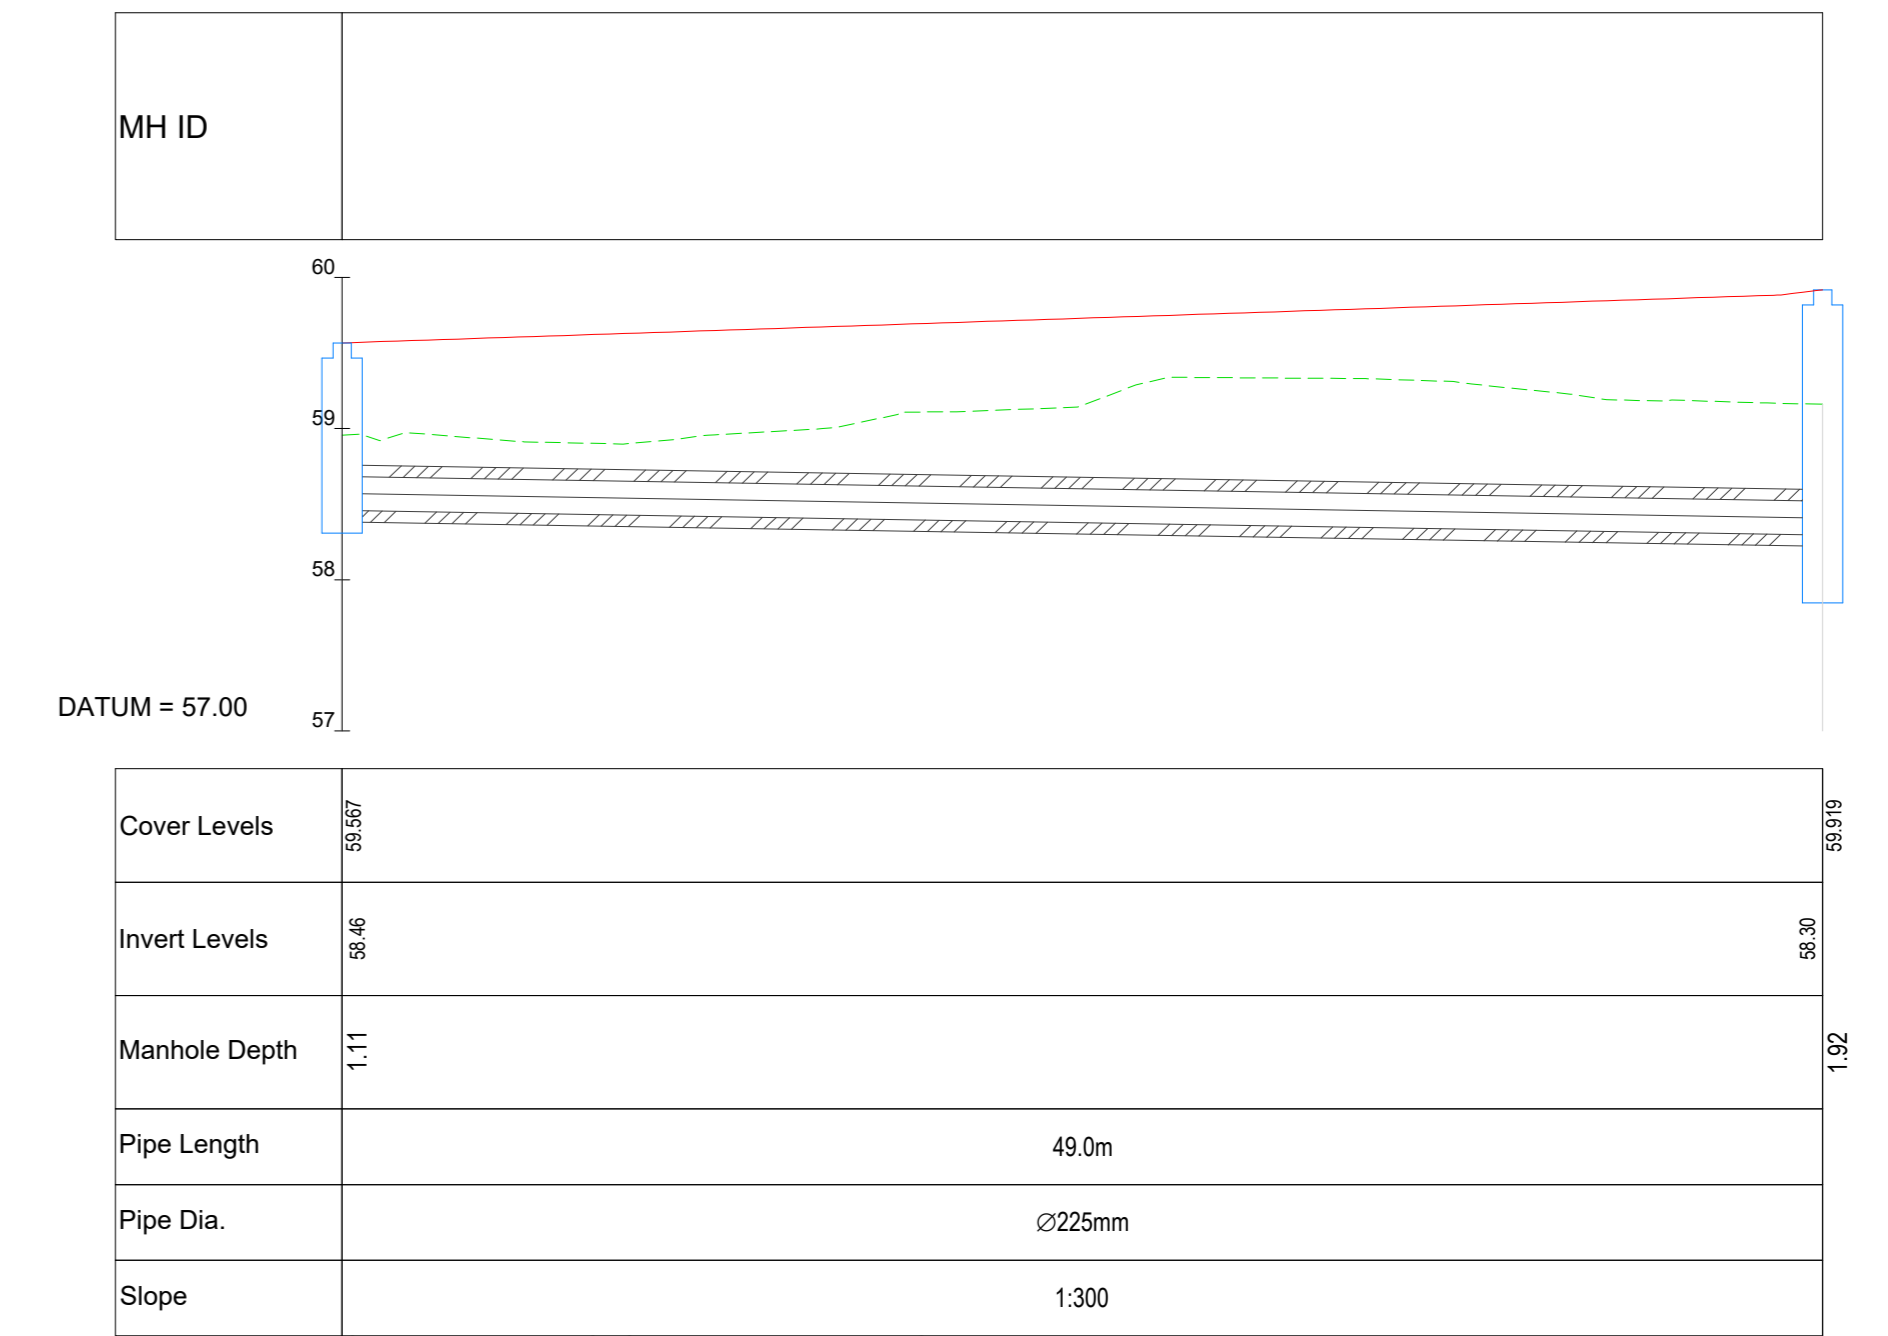

SWMH 6E-0 TO SWMH 6B-2 - PROFILE
SCALE: H 1:250, V 1:50

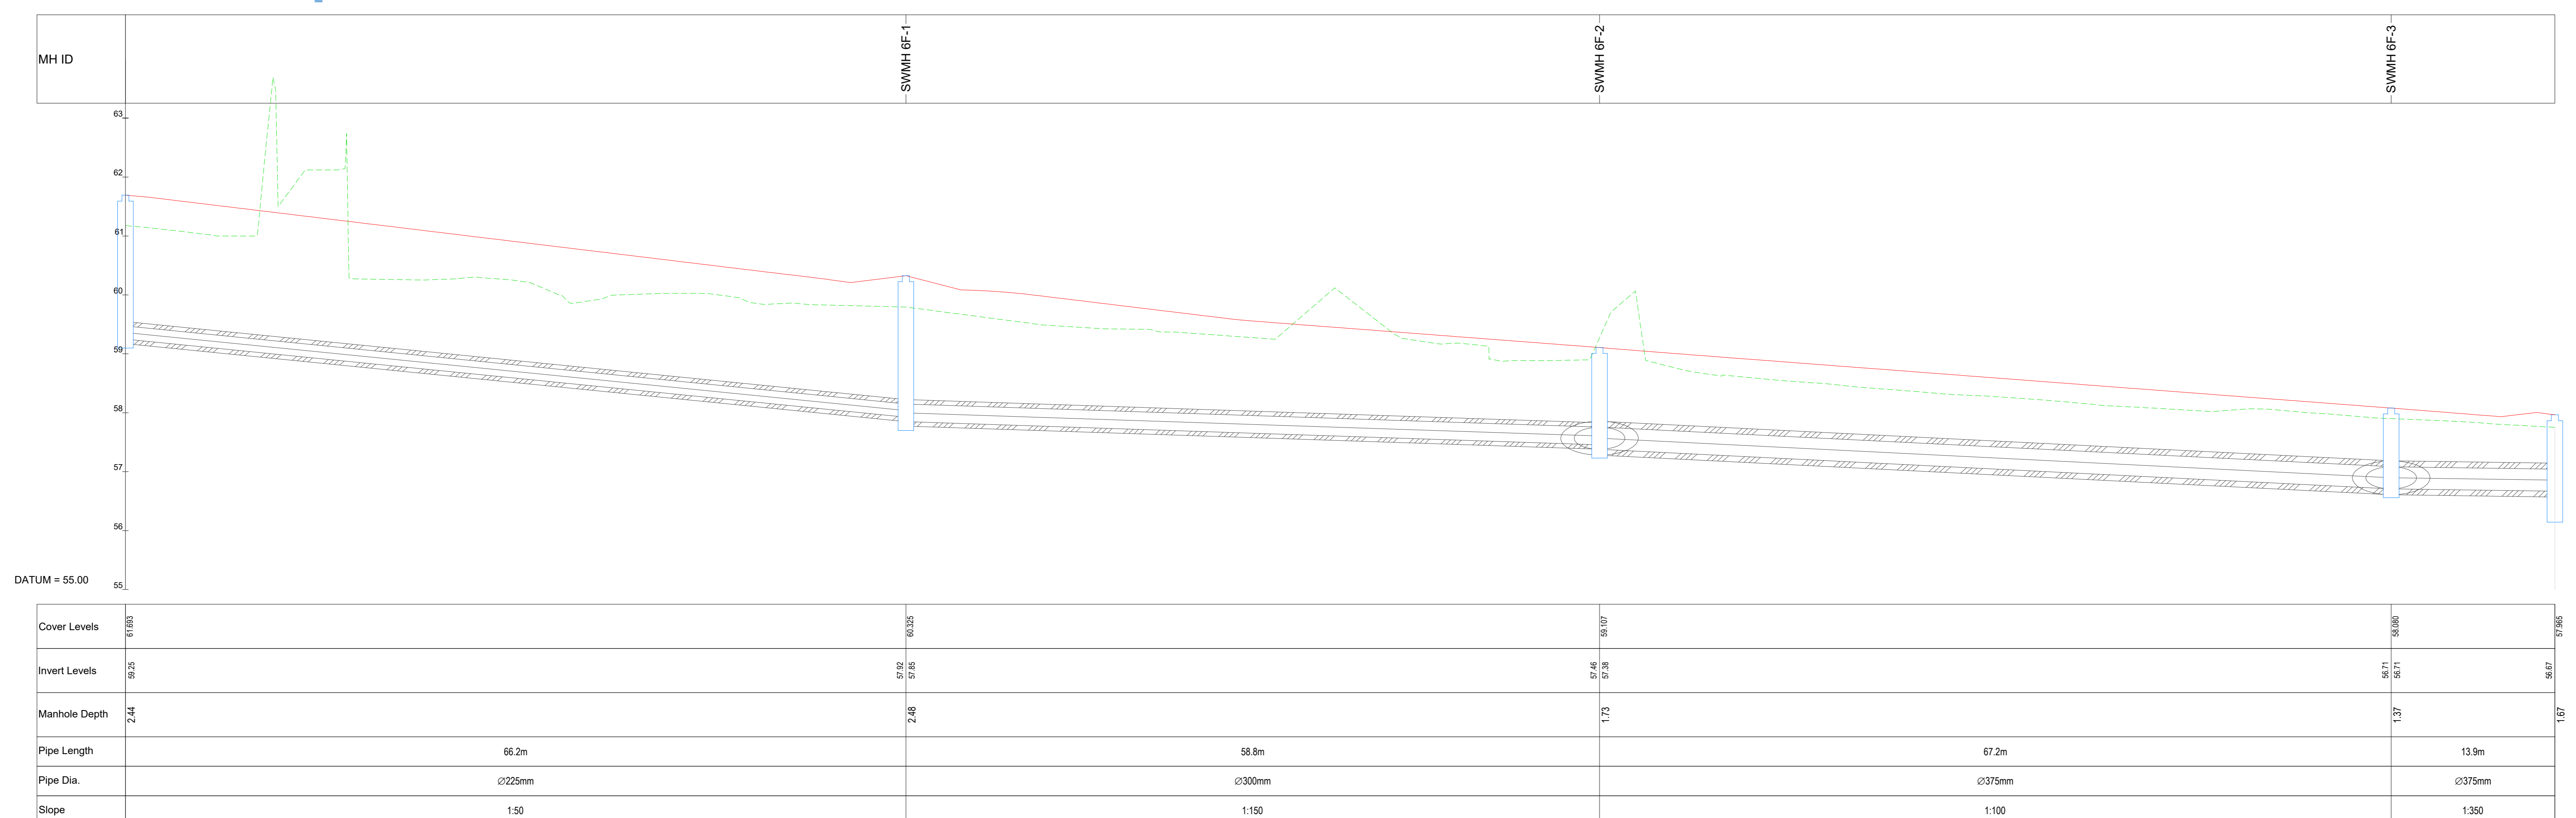

DATUM = 55.00

SWMH 6F-0 TO SWMH 6-6 - PROFILE
SCALE: H 1:250, V 1:50

LEGEND:
 EXISTING GROUND PROFILE (Green dashed line)
 PROPOSED GROUND PROFILE (Red solid line)

DRAWING REFERENCES:
 • REFER TO DRAWING 16_053_046 - PROPOSED SURFACE WATER NETWORK LAYOUT AND MAIN SUDS STORAGE SYSTEMS

