


SWMH 7-0 TO SWMH 6-7 - PROFILE
SCALE: H 1:250, V 1:50

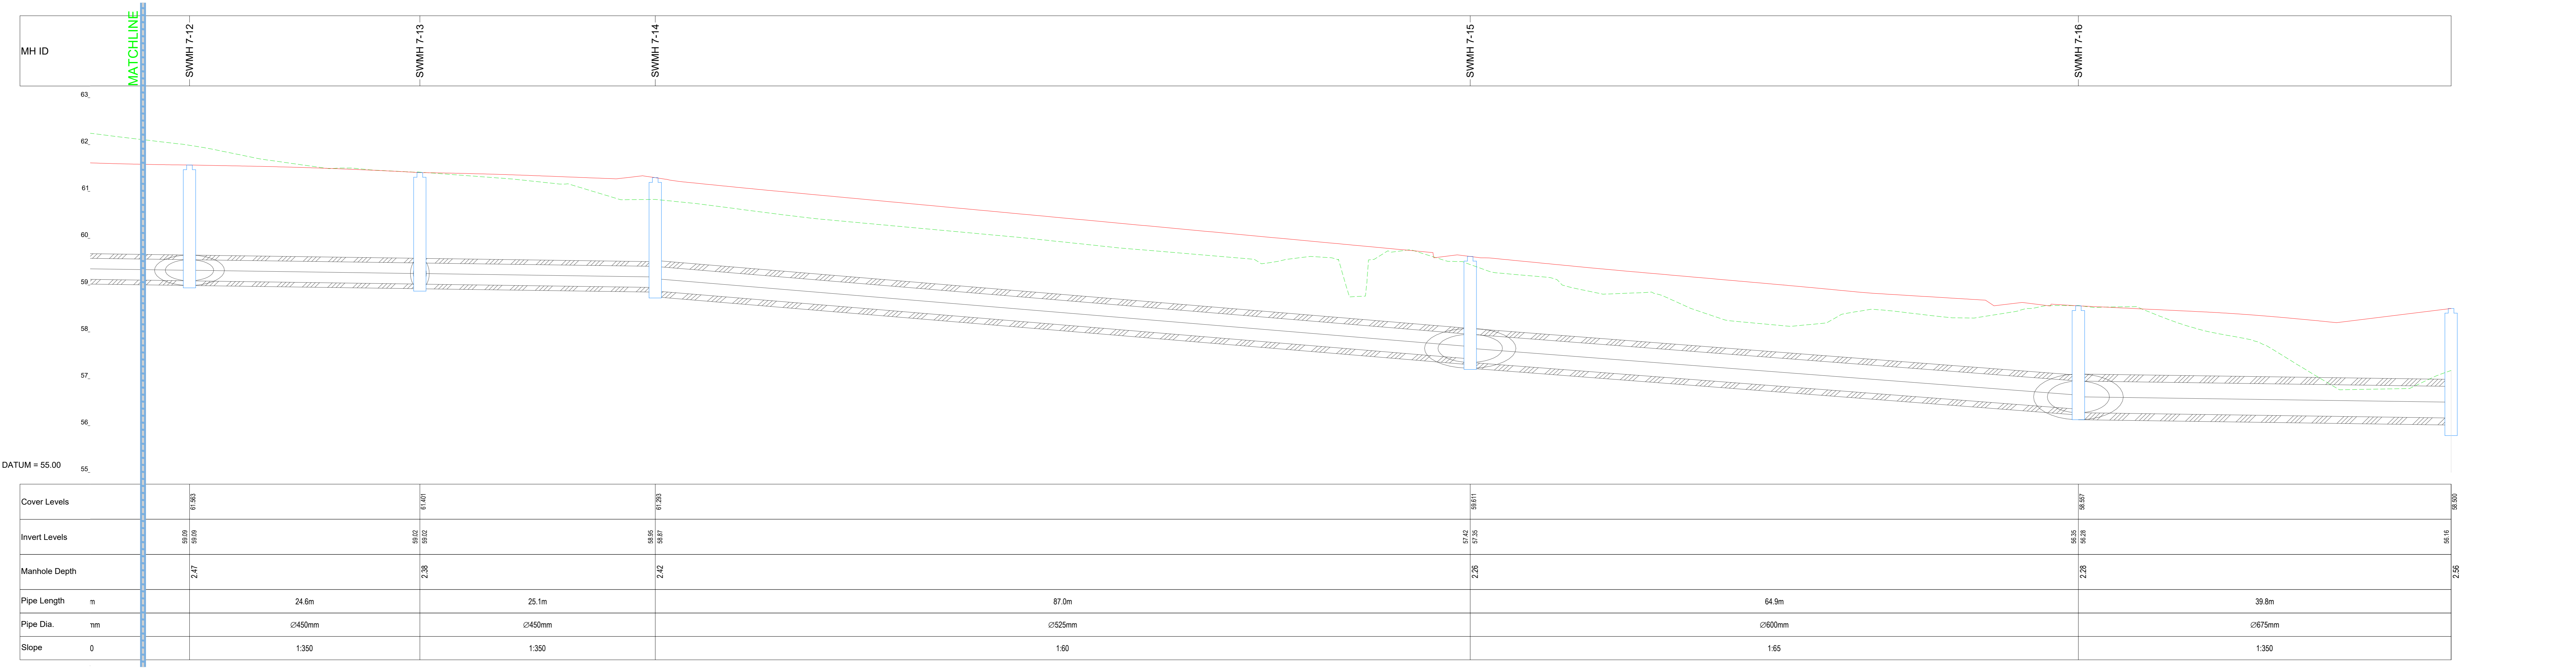

LEGEND:
 EXISTING GROUND PROFILE (dashed green line)
 PROPOSED GROUND PROFILE (solid red line)

DRAWING REFERENCES:
 REFER TO DRAWING 16_053_046 - PROPOSED SURFACE WATER NETWORK LAYOUT AND MAIN SUDS STORAGE SYSTEMS

16_053_052 - BARNHILL GARDEN VILLAGE SHD - PROPOSED SURFACE WATER NETWORK LONGSECTIONS - SHEET 5 OF 9
 SCALE - AS INDICATED @ A0