


BARNHILL GARDEN VILLAGE - DETAIL AREA 1

Railway Quarter/ Station plaza/ Village center

sc 1/500

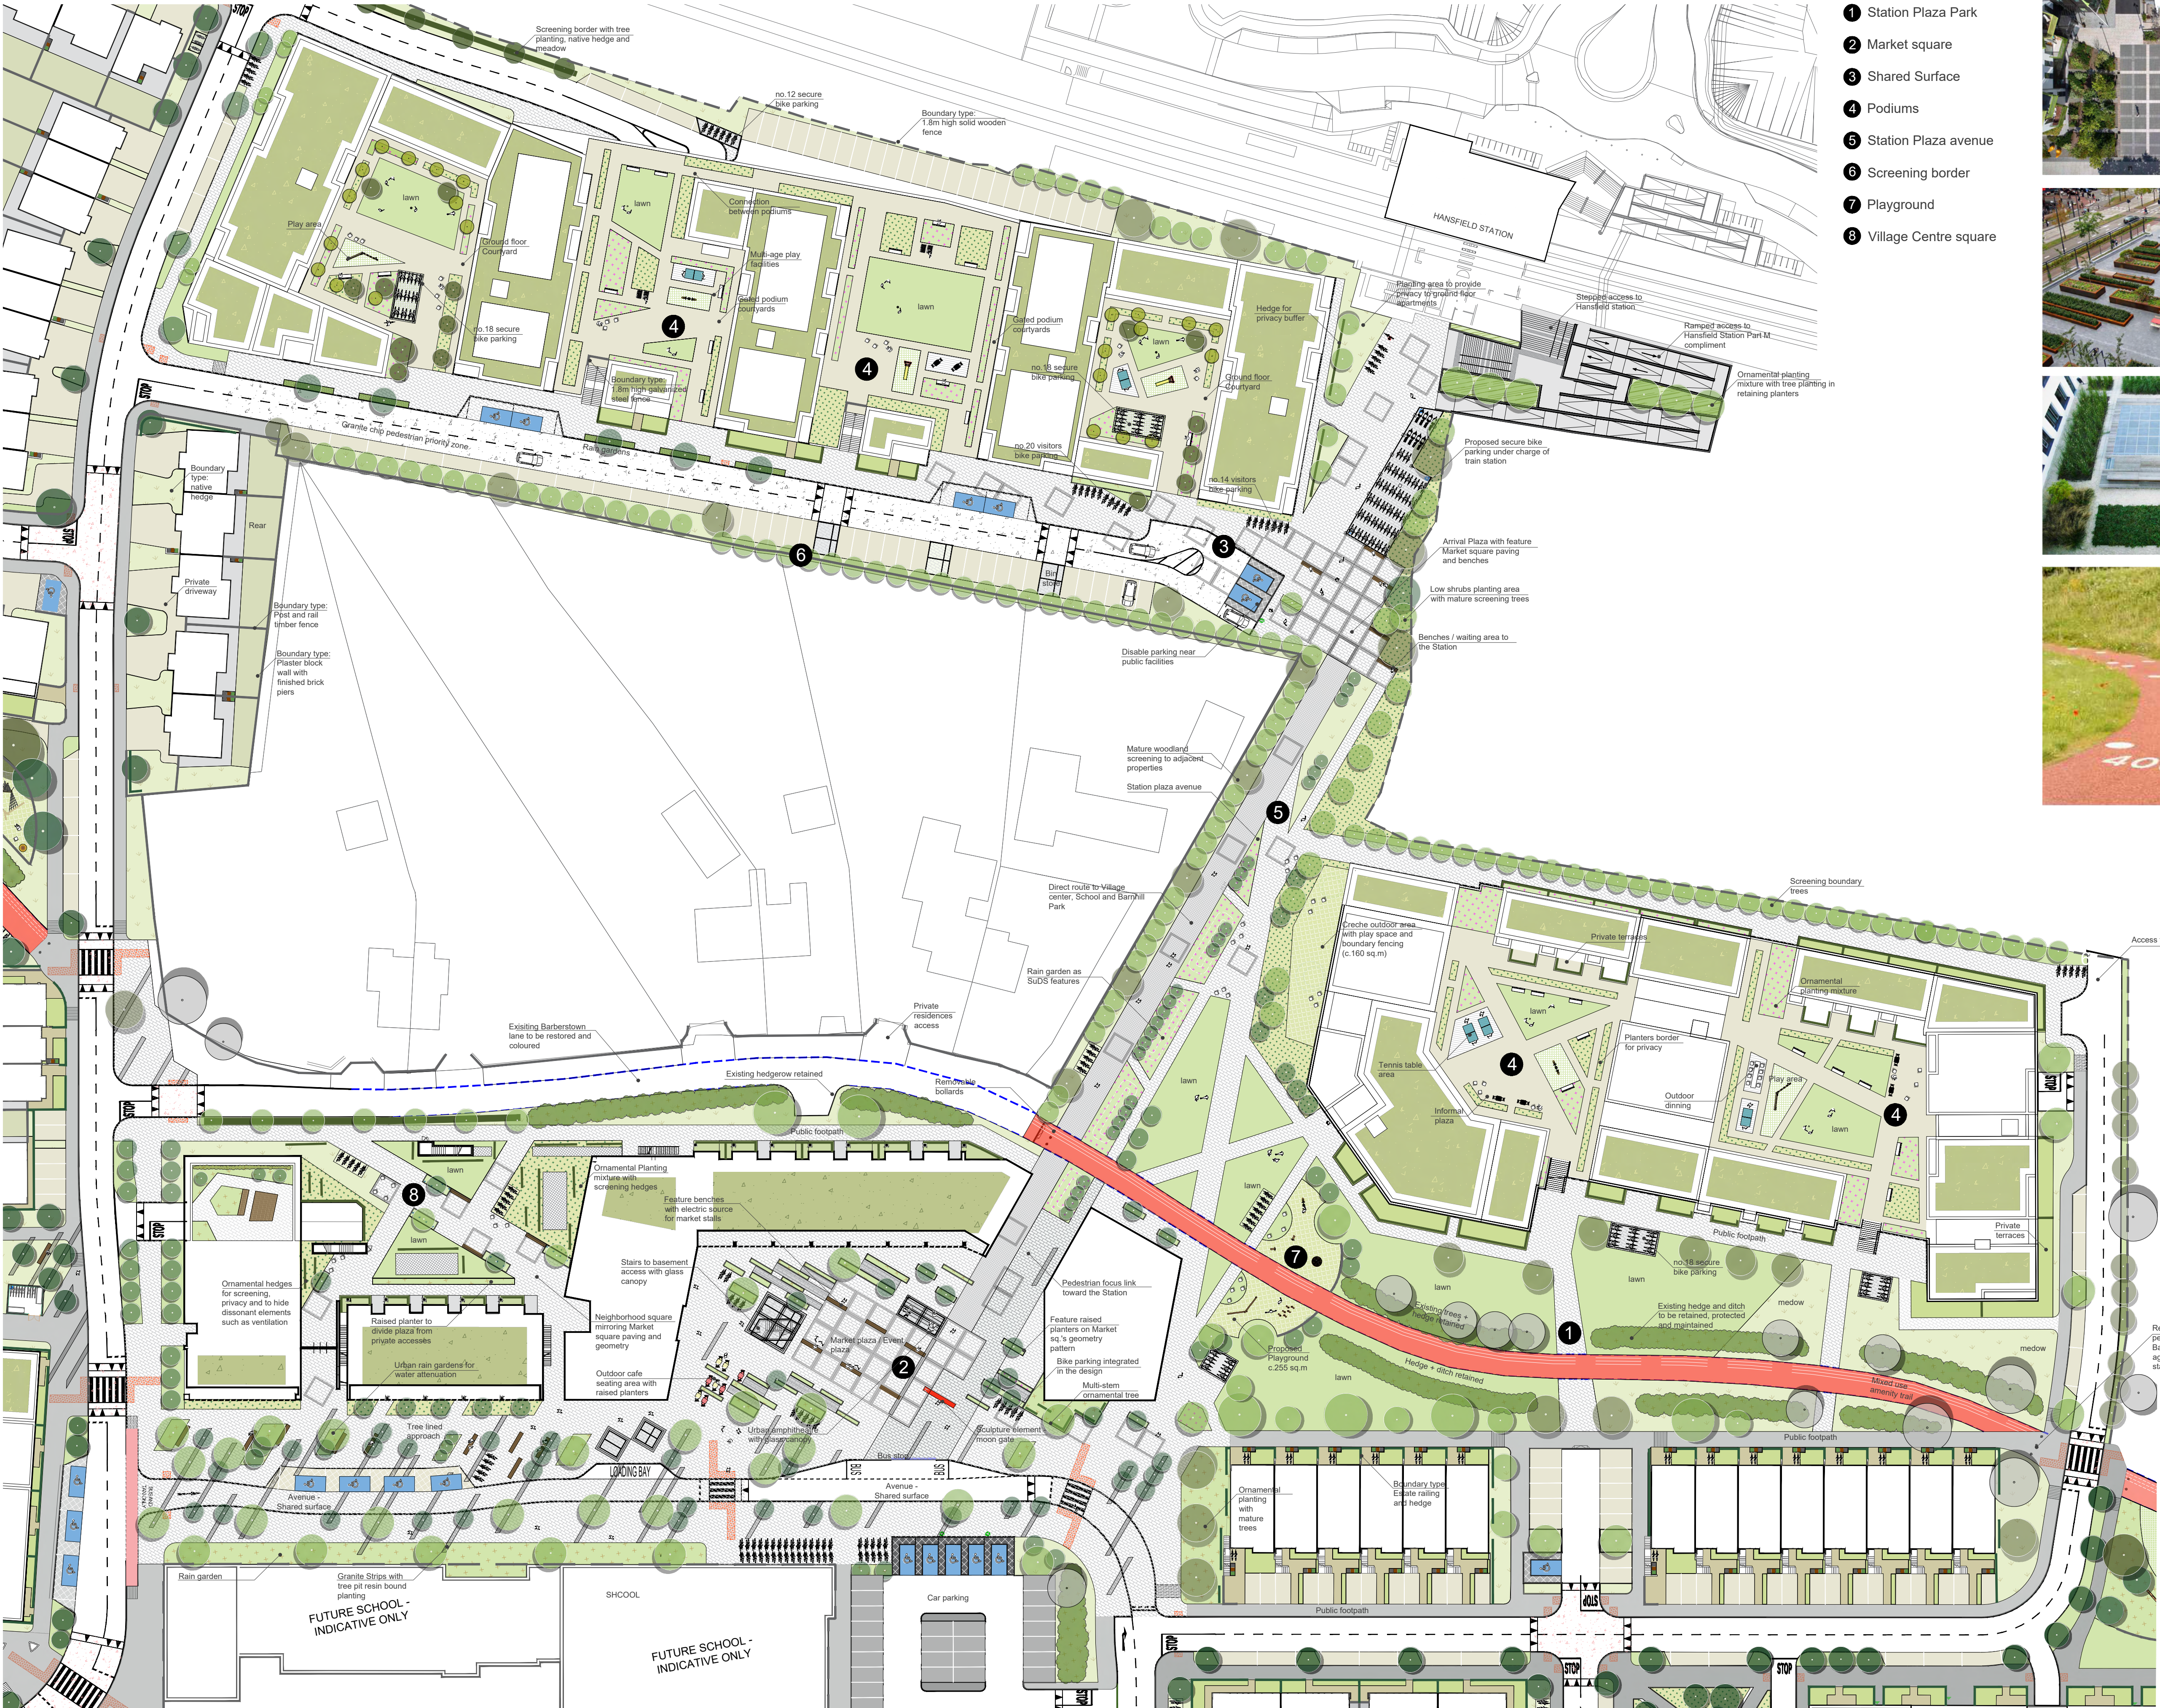

KEY AREAS

- 1 Station Plaza Park
- 2 Market square
- 3 Shared Surface
- 4 Podiums
- 5 Station Plaza avenue
- 6 Screening border
- 7 Playground
- 8 Village Centre square

REFERENCE IMAGES



LEGEND

- SOFT LANDSCAPING**
(to be read in conjunction with planting plan)
- Proposed Trees
 - Existing Trees
 - Existing Hedgerows
 - Amenity Grass Lawn
 - Rear Private Gardens
 - Wildflower Meadow Mixtures (WF01/ WF04/ DW01/ DW02)
 - Ornamental Planting Mixture 1
 - Ornamental Planting Mixture 2
 - Ornamental Planting Mixture 3
 - Wetland Planting Scheme
 - Native Woodland Screening Boundary
 - Hedging 1
 - Proposed boundary hedging


HARD LANDSCAPING

- Roads
- Granite Chip Asphalt Surface
- Footpath
- Permeable Surface
- Coloured Asphalt
- Plaza paving
- Paving Strips
- Safety Grass Matting
- Concrete Grass Pave
- Structural Grass
- Decking

LANDSCAPE FURNITURE / FEATURES

- Play equipment
- Fitness equipment
- Bike parking
- Benches
- Public Seats on Benches
- Glass Canopy
- Raised Planters
- Bins Store
- Moon Gate
- Wildlife Hide
- Basement Ventilation

CONTEXT PLAN @nts

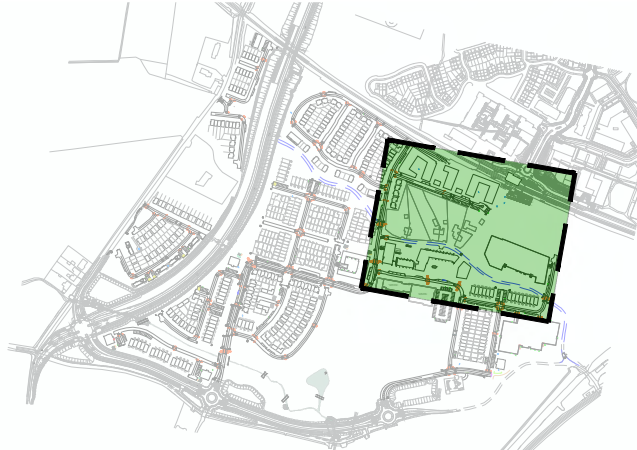

+ 087 910 1600
+ info@gannonandassociates.ie
+ Terenure Enterprise Centre
17 Rathfarham Road, D6W

gannon + associates

G / 27/06/22 Landscape Detail Area 1 IPS/AP JG
REV DATE REVISION I DRAW I CHECKED

CLIENT
Alanna Homes & Alcove Ireland Four Ltd.

PROJECT TITLE
Barnhill Garden Village - Proposed development at
Barnhill, Clonsilla, Co.Dublin

PROJECT ARCHITECT
CDP Architects / CWOB Architects / Delphi Design

SHEET TITLE
Landscape Detail Area 1 -
Railway Quarter/ Station Plaza/ Village Centre

SHEET NO. 21154_LP_G_D1 A1

SCALE 1/500 REVISION G

STAGE Planning Stage DATE June 2022



IRISH LANDSCAPE INSTITUTE

Copyright Gannon and Associates, 2022