



BARNHILL GARDEN VILLAGE - LANDSCAPE SECTIONS AREA 4&5
the Cross/ Station Quarter South


LANDSCAPE SECTION 21-21 sc 1/250

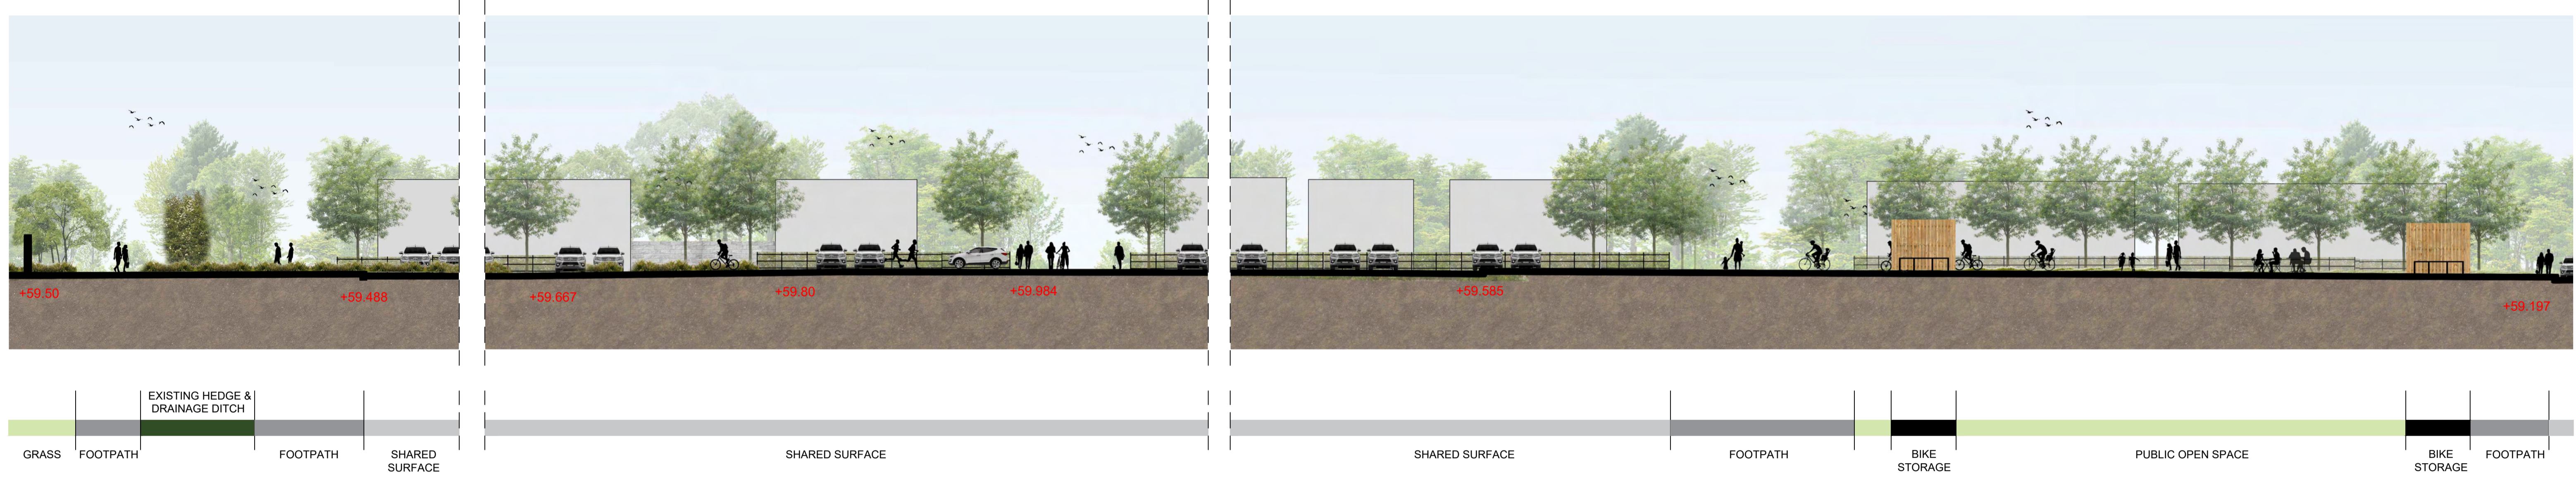


LANDSCAPE SECTION 22-22 sc 1/250

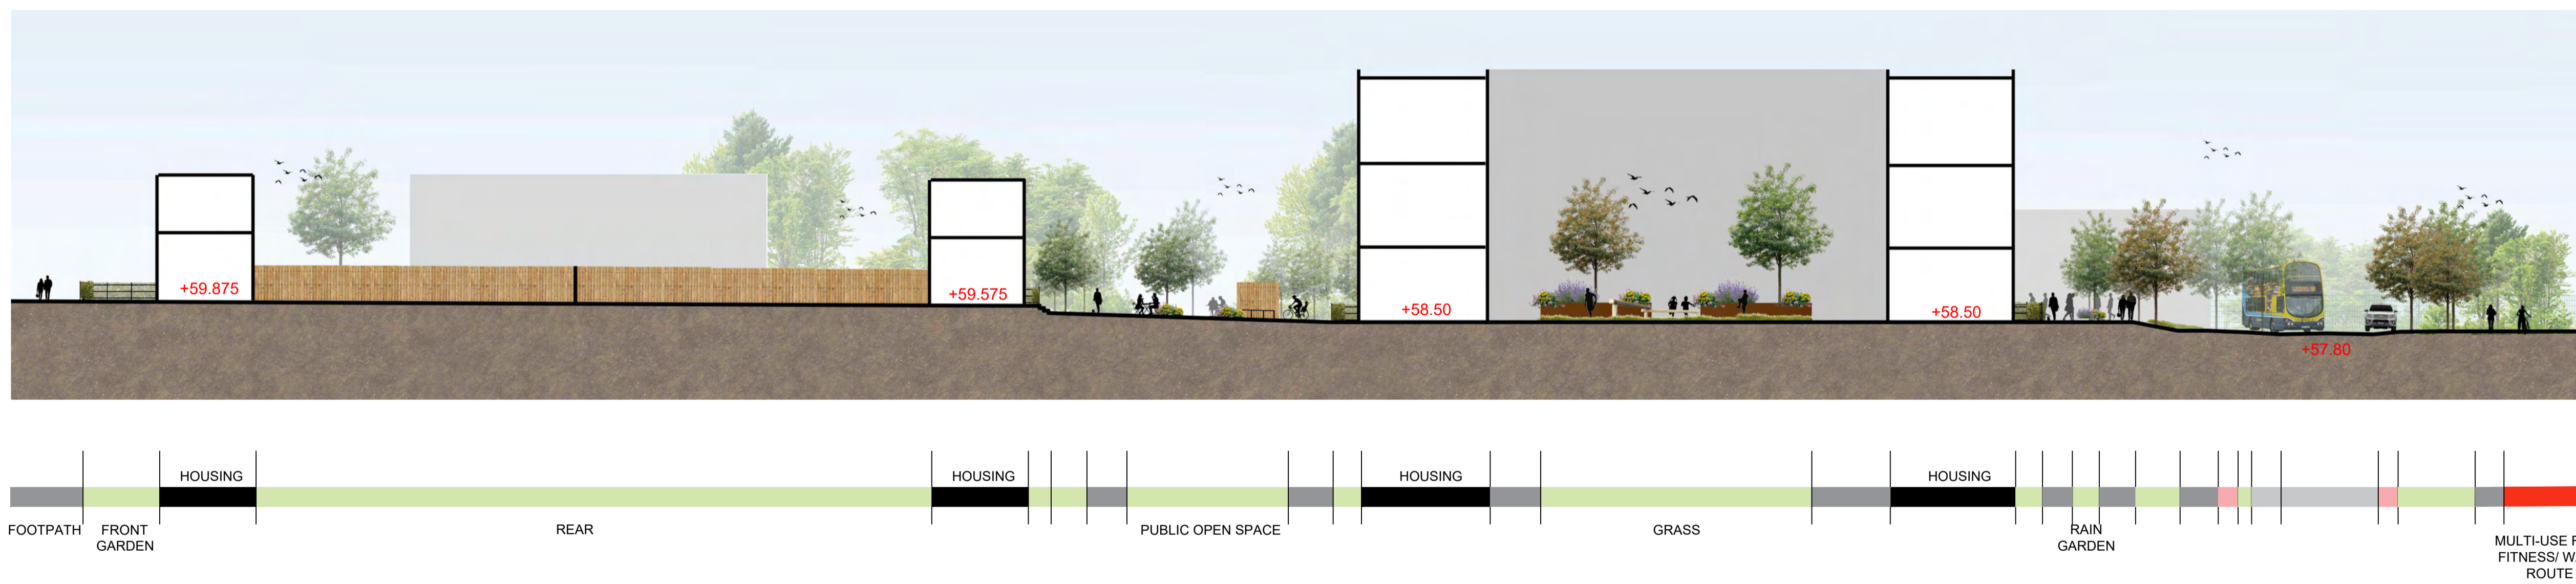

CONTEXT PLAN @ nts

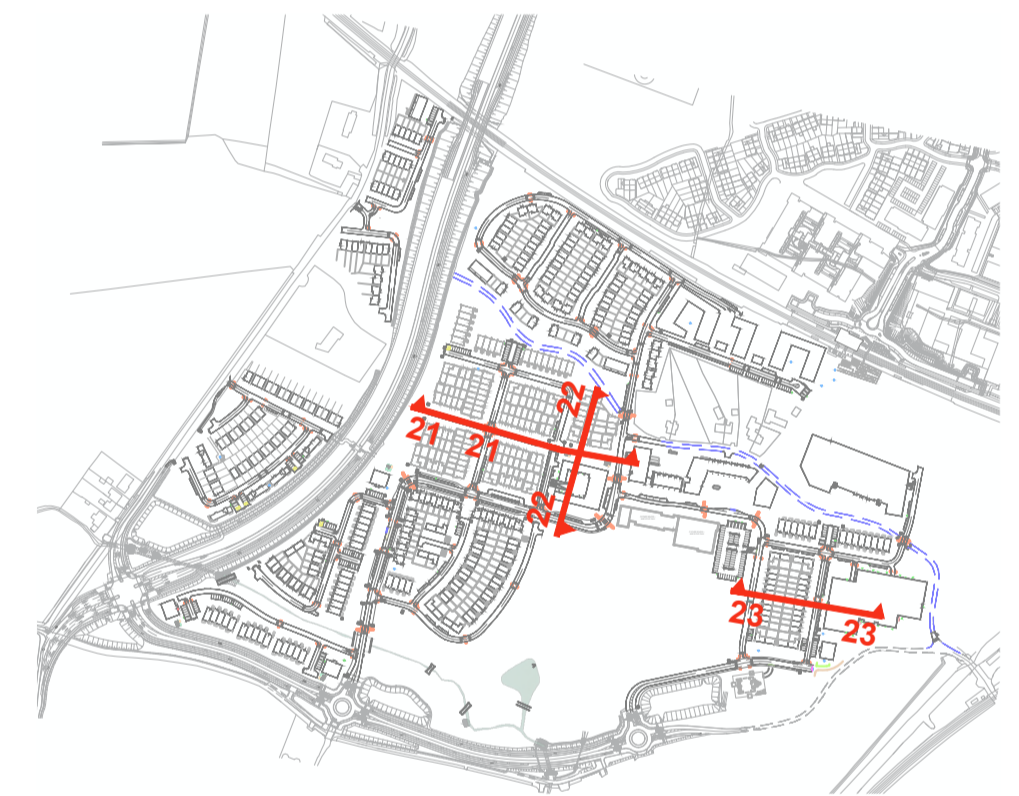

LANDSCAPE SECTION 23-23 sc 1/250

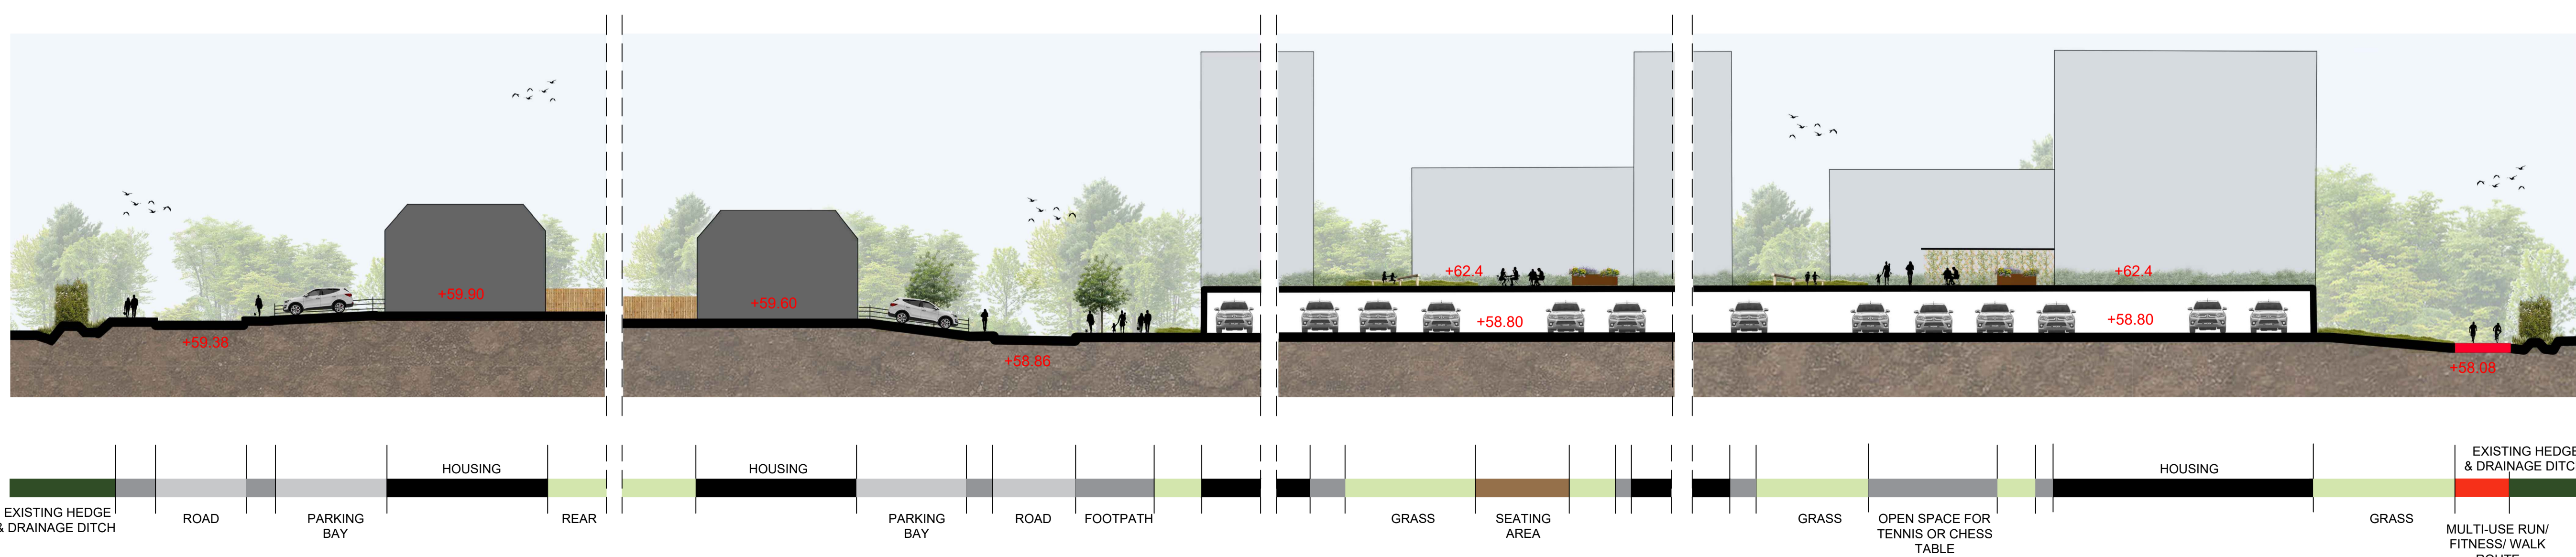

+ 087 910 1600
+ info@gannonandassociates.ie
+ Terenure Enterprise Centre
17 Rathfarham Road, D6W

gannon + associates

G | 27/06/22 | Landscape Sections Area 45 | PS/AP | JG

REV DATE | REVISION | DRAWN | CHECKED

CLIENT
Alanna Homes & Alcove Ireland Four Ltd.

PROJECT TITLE
Barnhill Garden Village - Proposed development at Barnhill, Clonsilla, Co.Dublin

PROJECT ARCHITECT
CDP Architects / CWOB Architects / Delphi Design

SHEET TITLE
Landscape Sections Area 45 - the Cross/ Station Quarter South
SHEET NO.
21154_LP_G_LS45

SCALE
1/250

STAGE
Planning Stage

REVISION
G
DATE
June 2022